



CONCEPT 2 120' X 225'

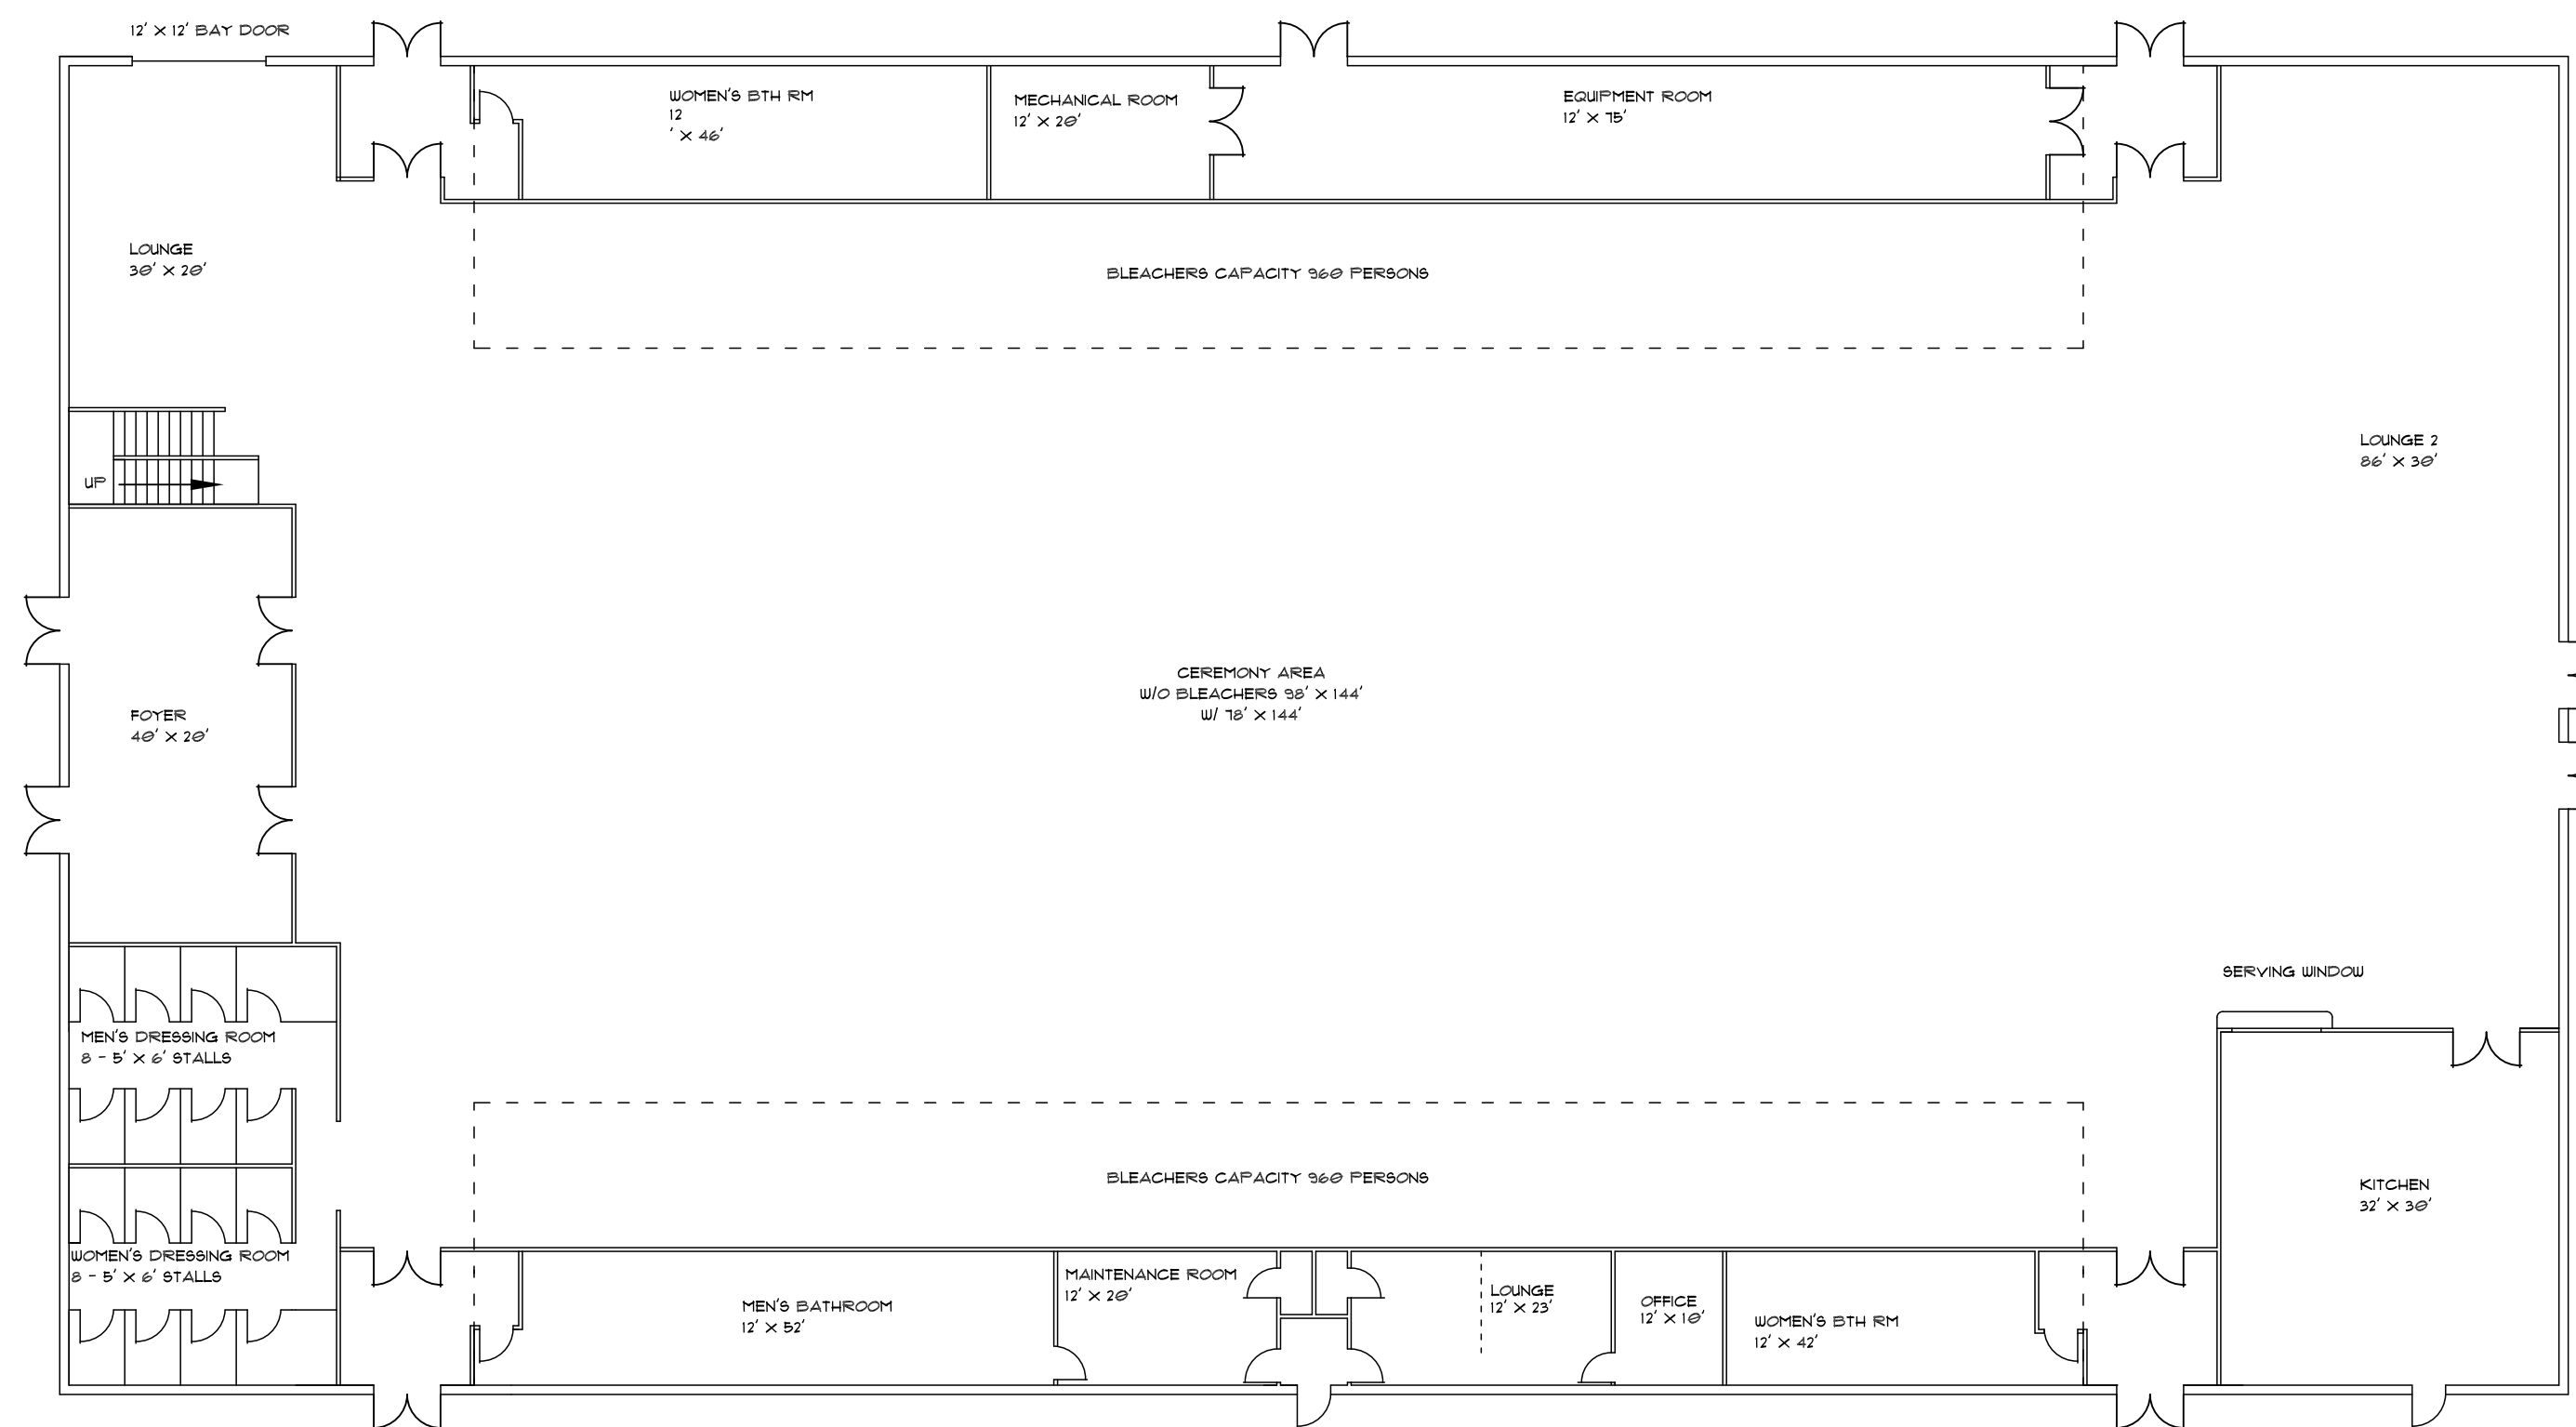


1ST FLOOR PLATFORM

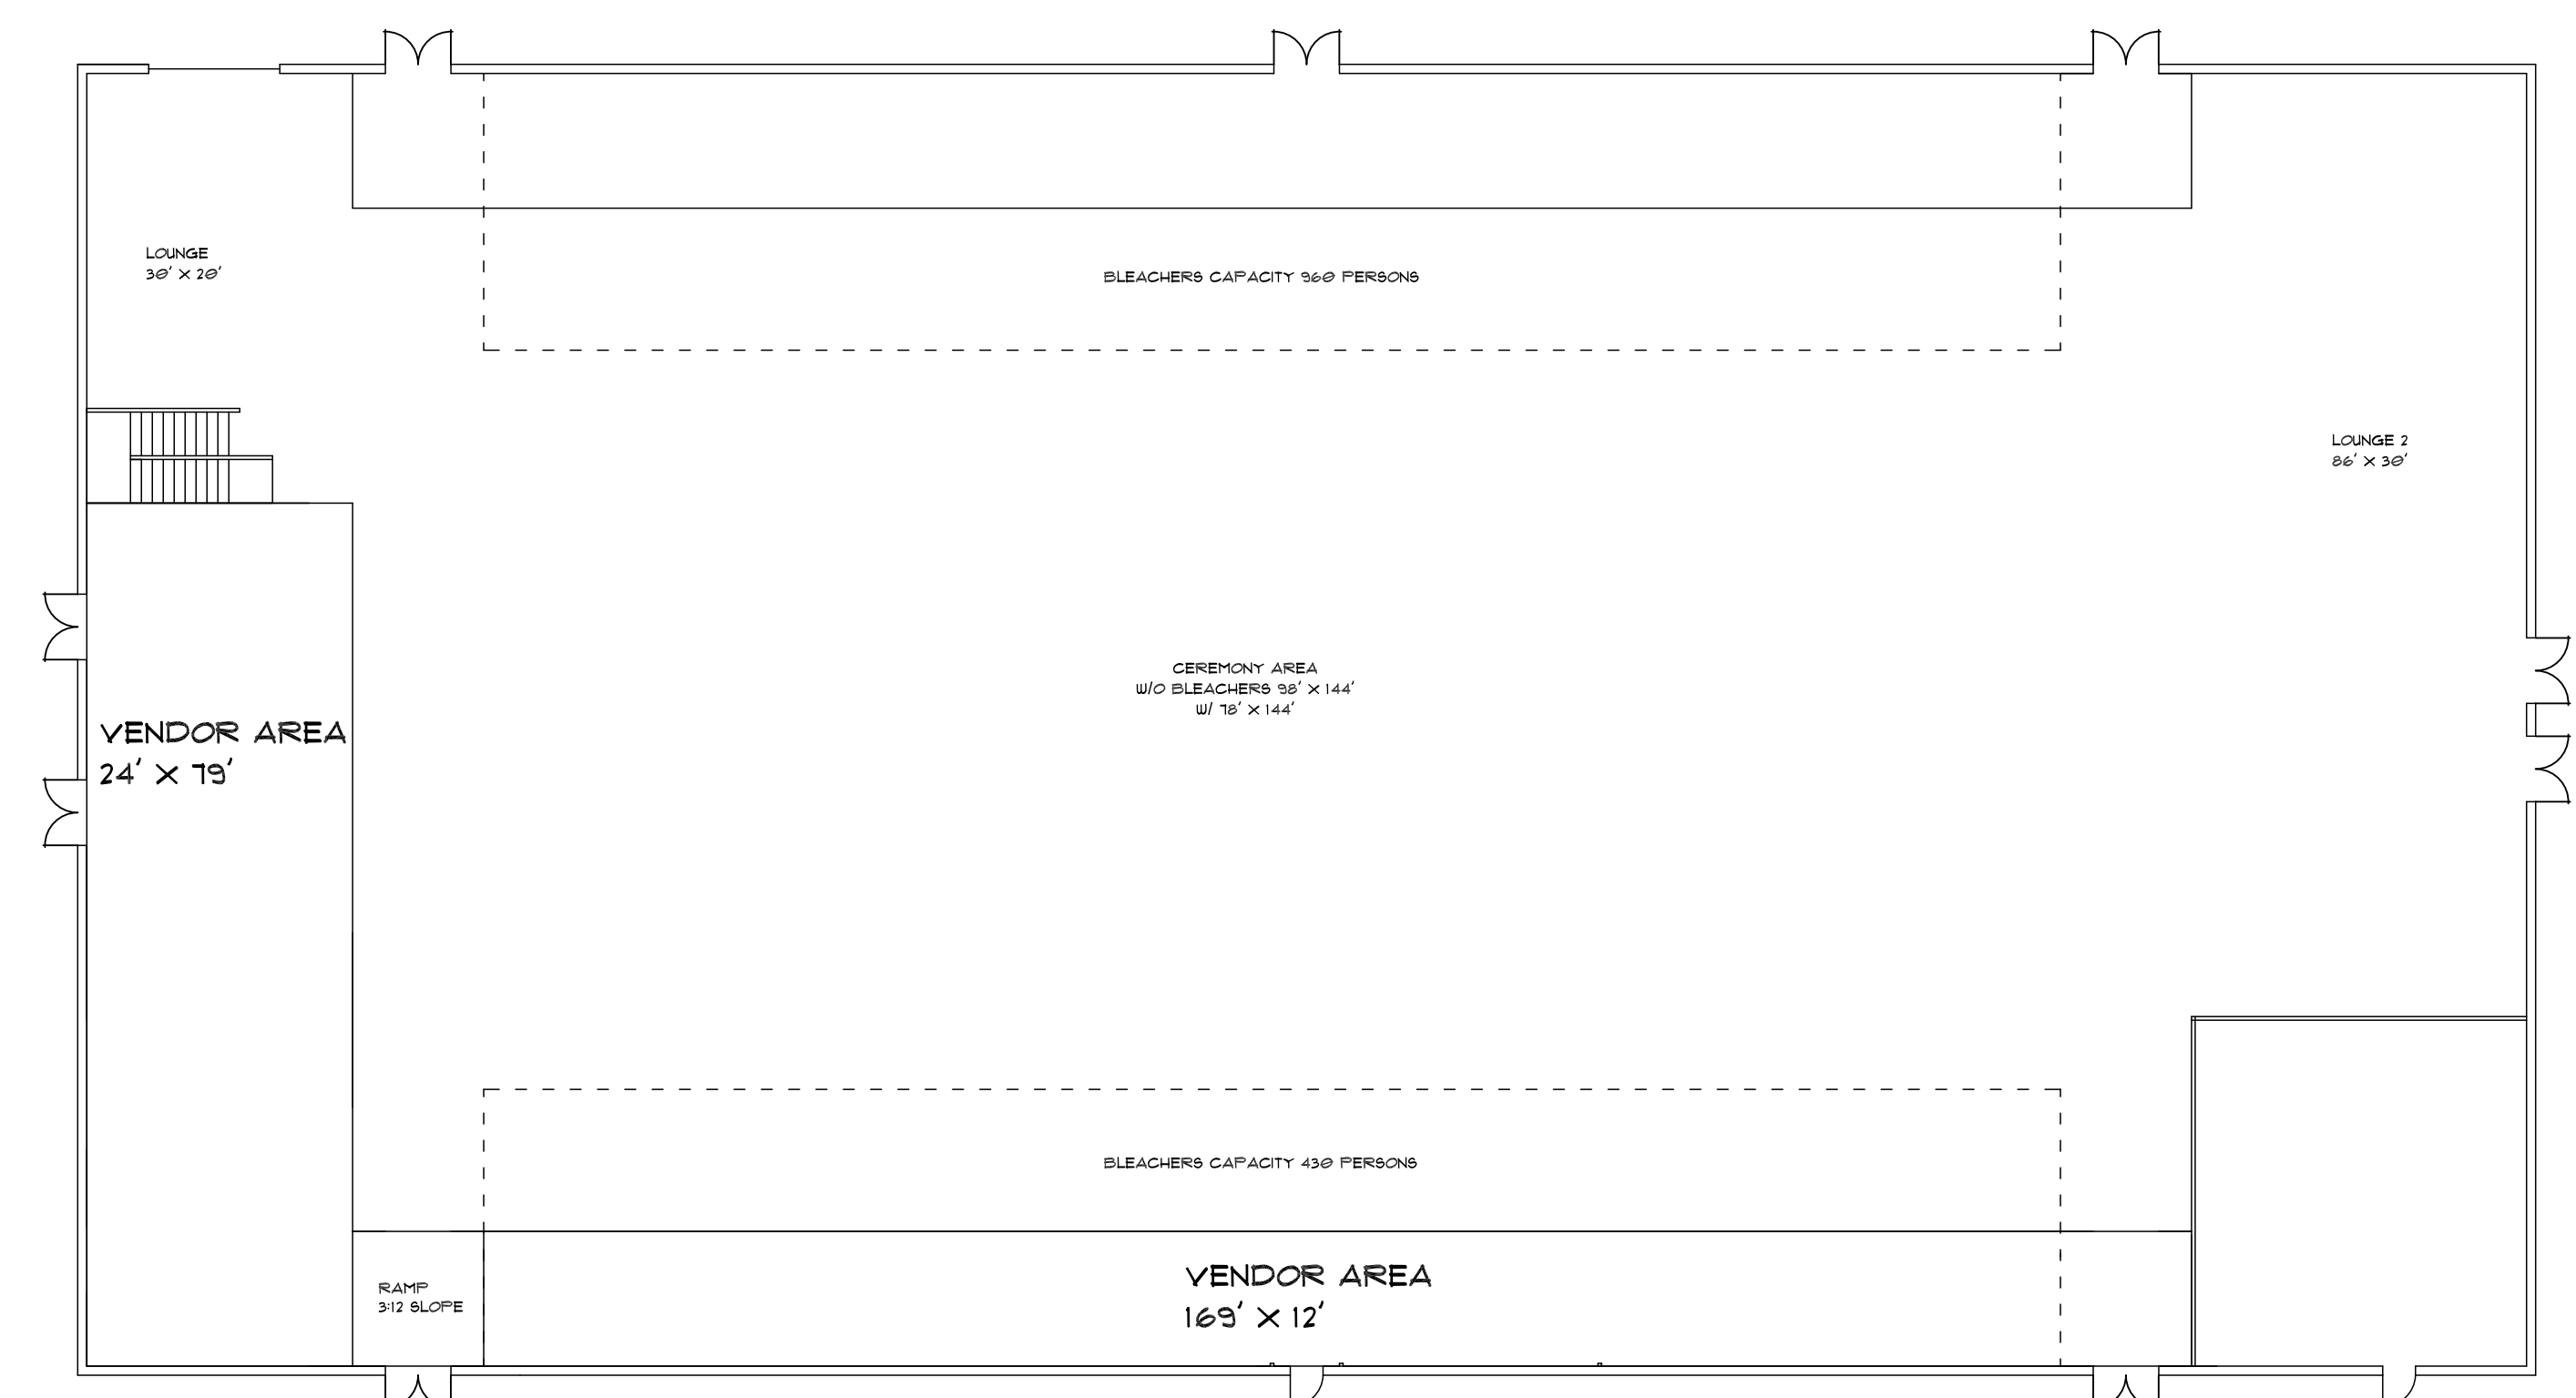

2ND FLOOR PLATFORM

CULTURAL CENTER FLOOR PLAN

SCALE 1/16" = 1'-0"

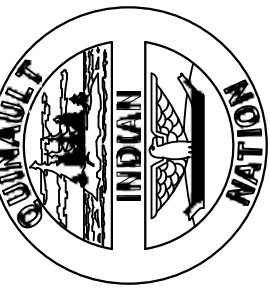

**QUINAULT
ENGINEERING**
11111 1ST AVENUE, SUITE 100
PORT ANGELES, WA 98101
PH: 360-271-2013 FAX: 360-271-2018
WWW.QUINAULTENGINEERING.COM

PROJECT: CAONE JOURNEY 2013 AND BEYOND
SCALE: 1/16" = 1'-0"
REVISION: A-1.1

DESIGNED BY: BUM
DATE: 9/11/2012

SHEET CONTENTS:
**CULTURAL CENTER
FLOOR PLAN**

REVISION HISTORY:

CUSTOMER:
QUINAULT INDIAN NATION

LOCATION:
TAHOLA, WA

SHEET