



MEDEEK DESIGN
 INC.
 1100 S. 10th St.
 Phoenix, AZ 85006
 PHOENIX, AZ 85006
 (602) 998-1100
 WWW.MEDEEKDESIGN.COM




PLAN NO. **GARAGE4828-A6D-3**
 SCALE 1/4" = 1'-0"

DESIGNED BY: **NFW**
 DATE: **2/16/2013**


SHEET CONTENTS:
DORMER FRAMING PLAN

REVISION HISTORY:	



CUSTOMER: _____ LOCATION: _____
 SHEET _____

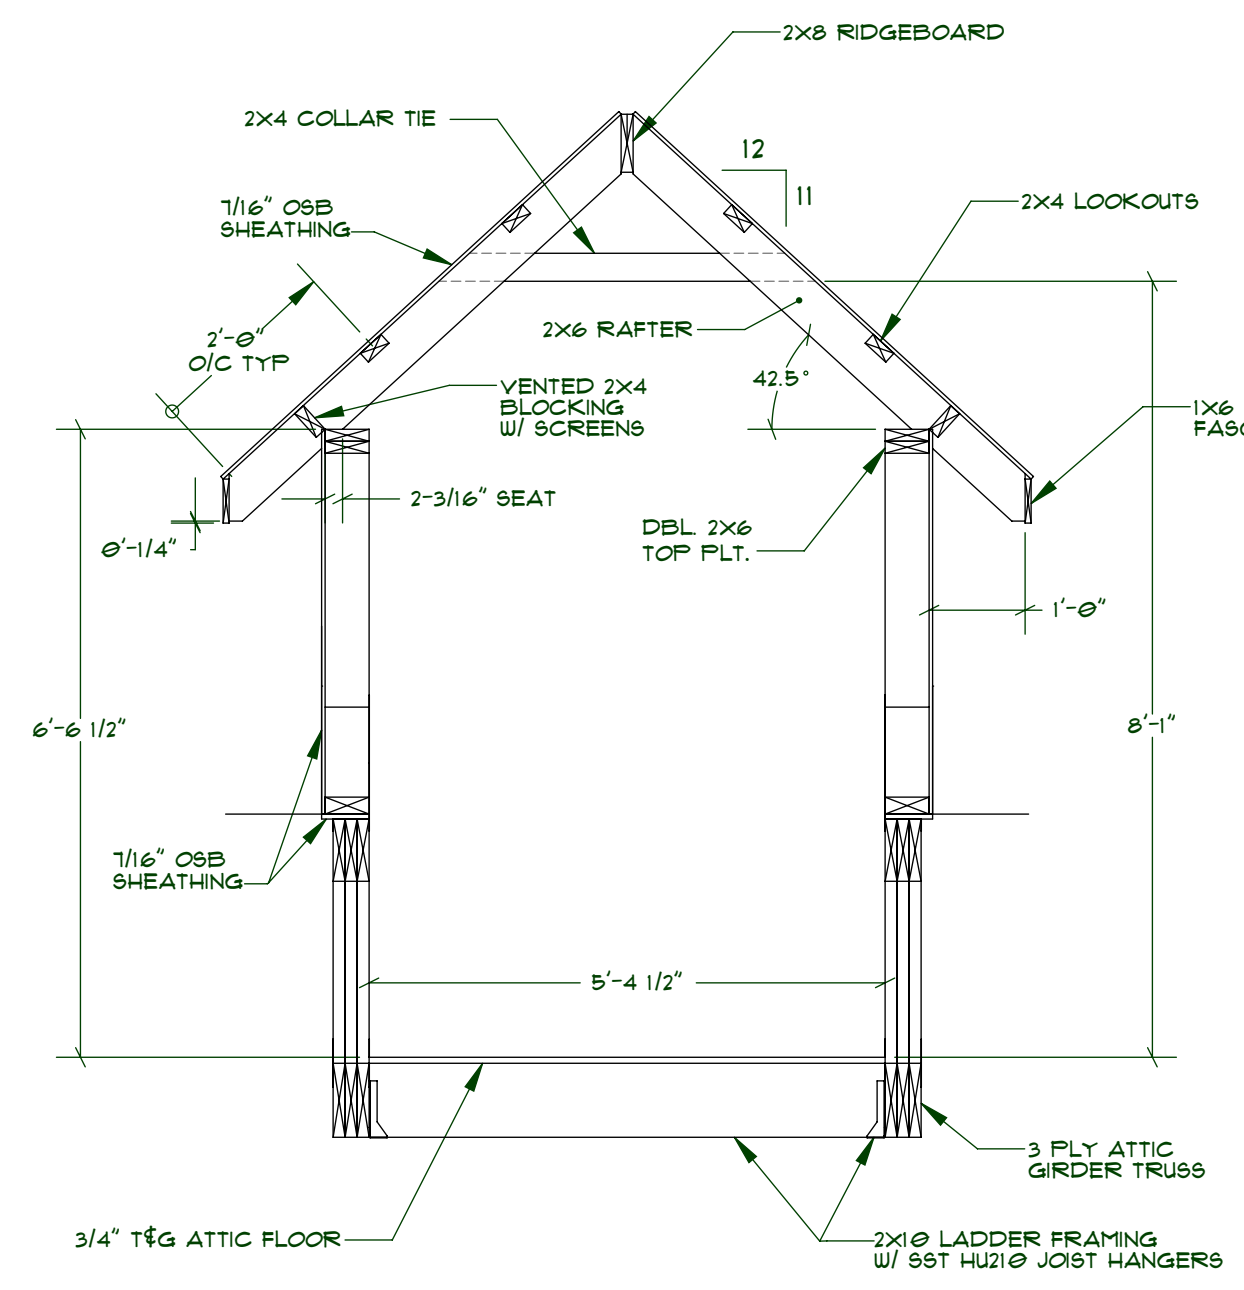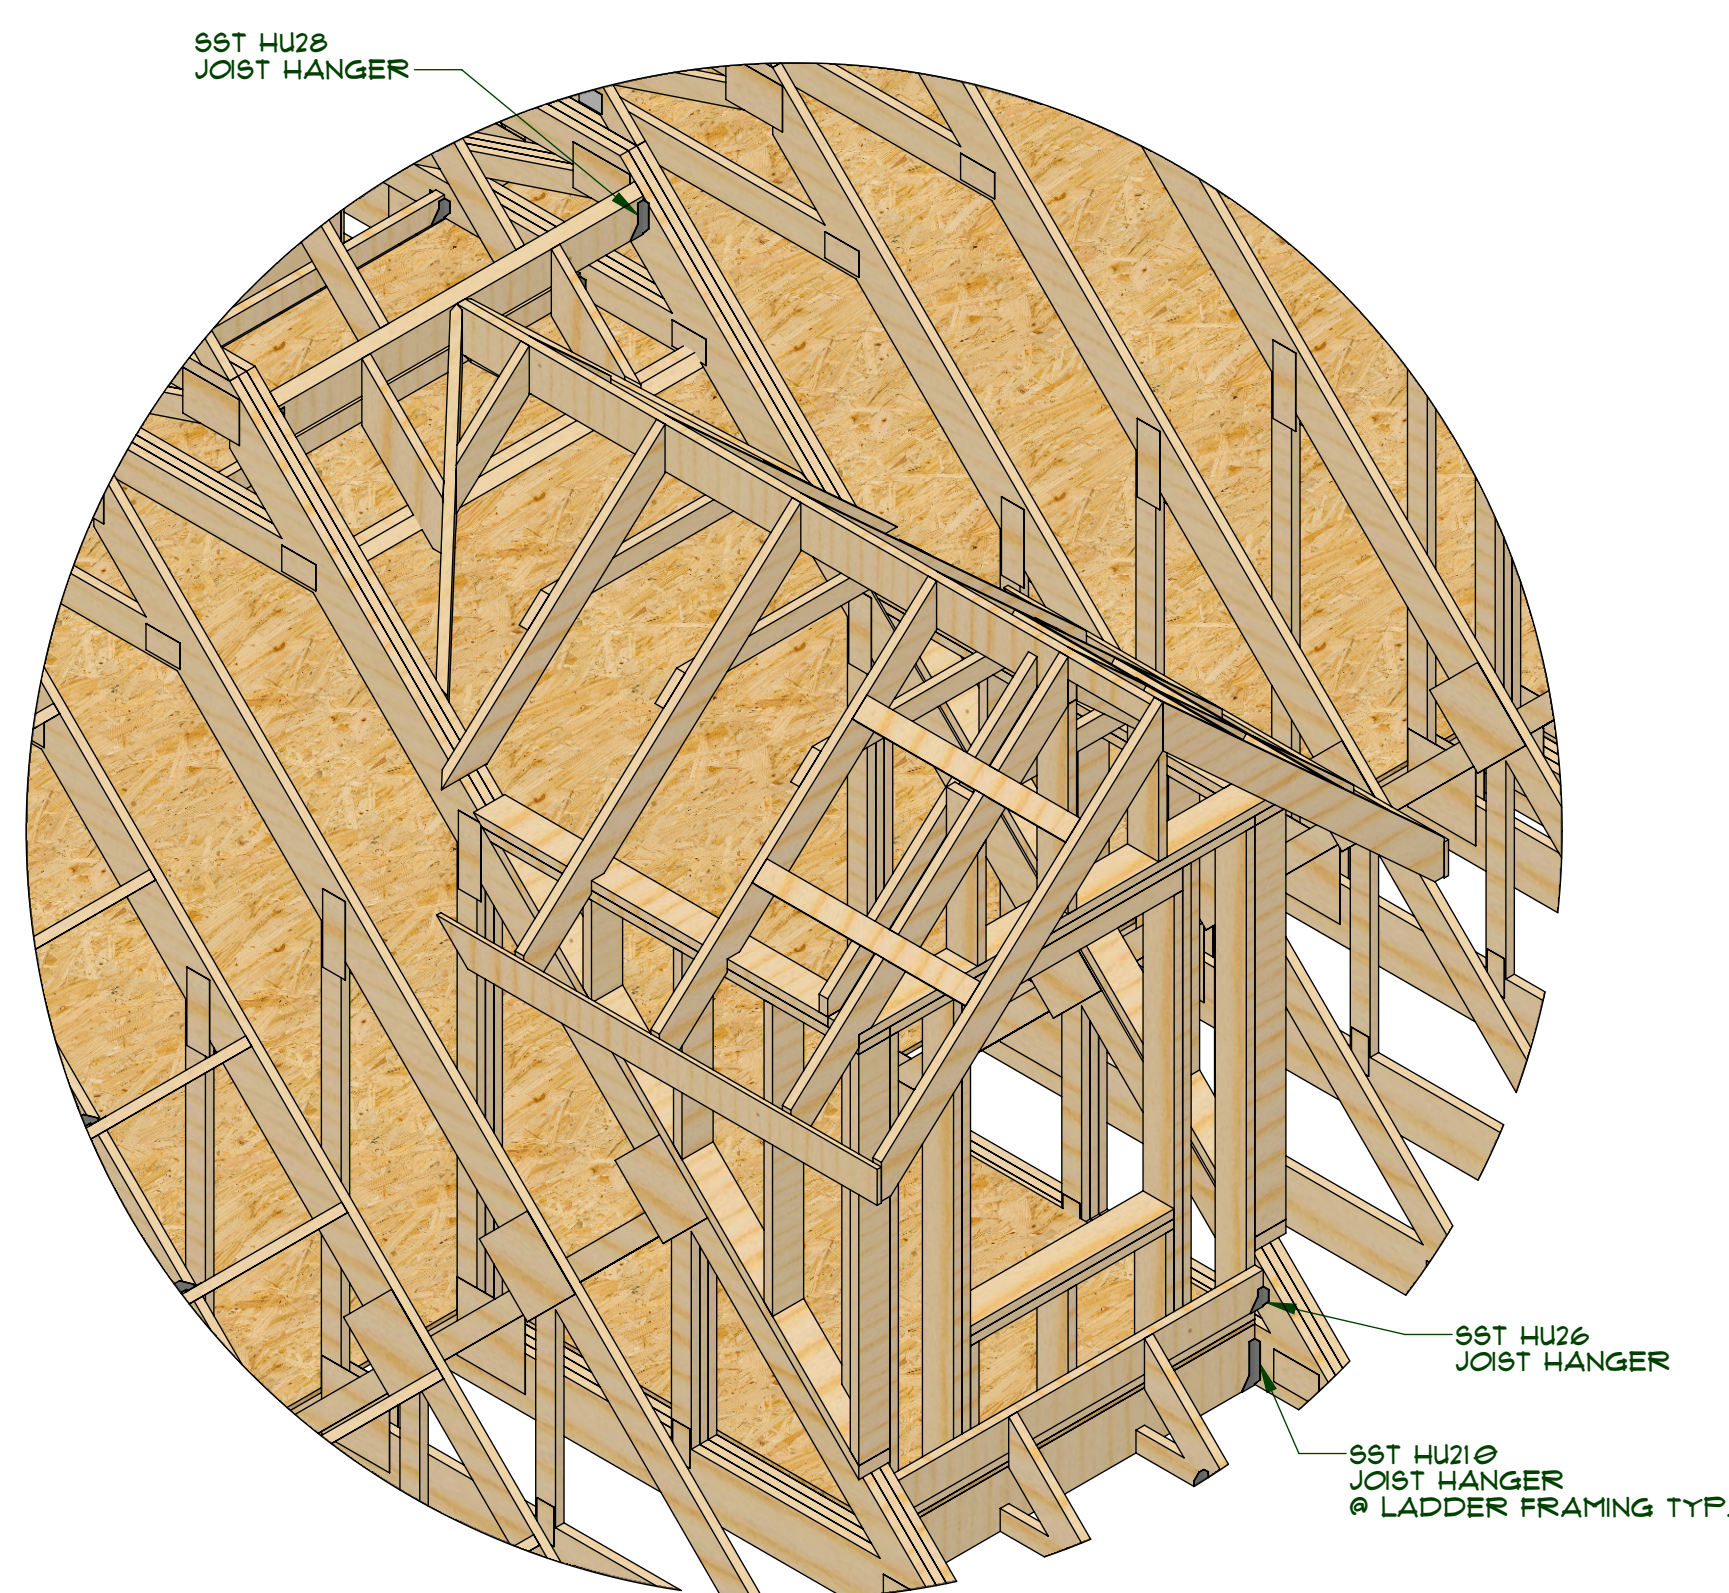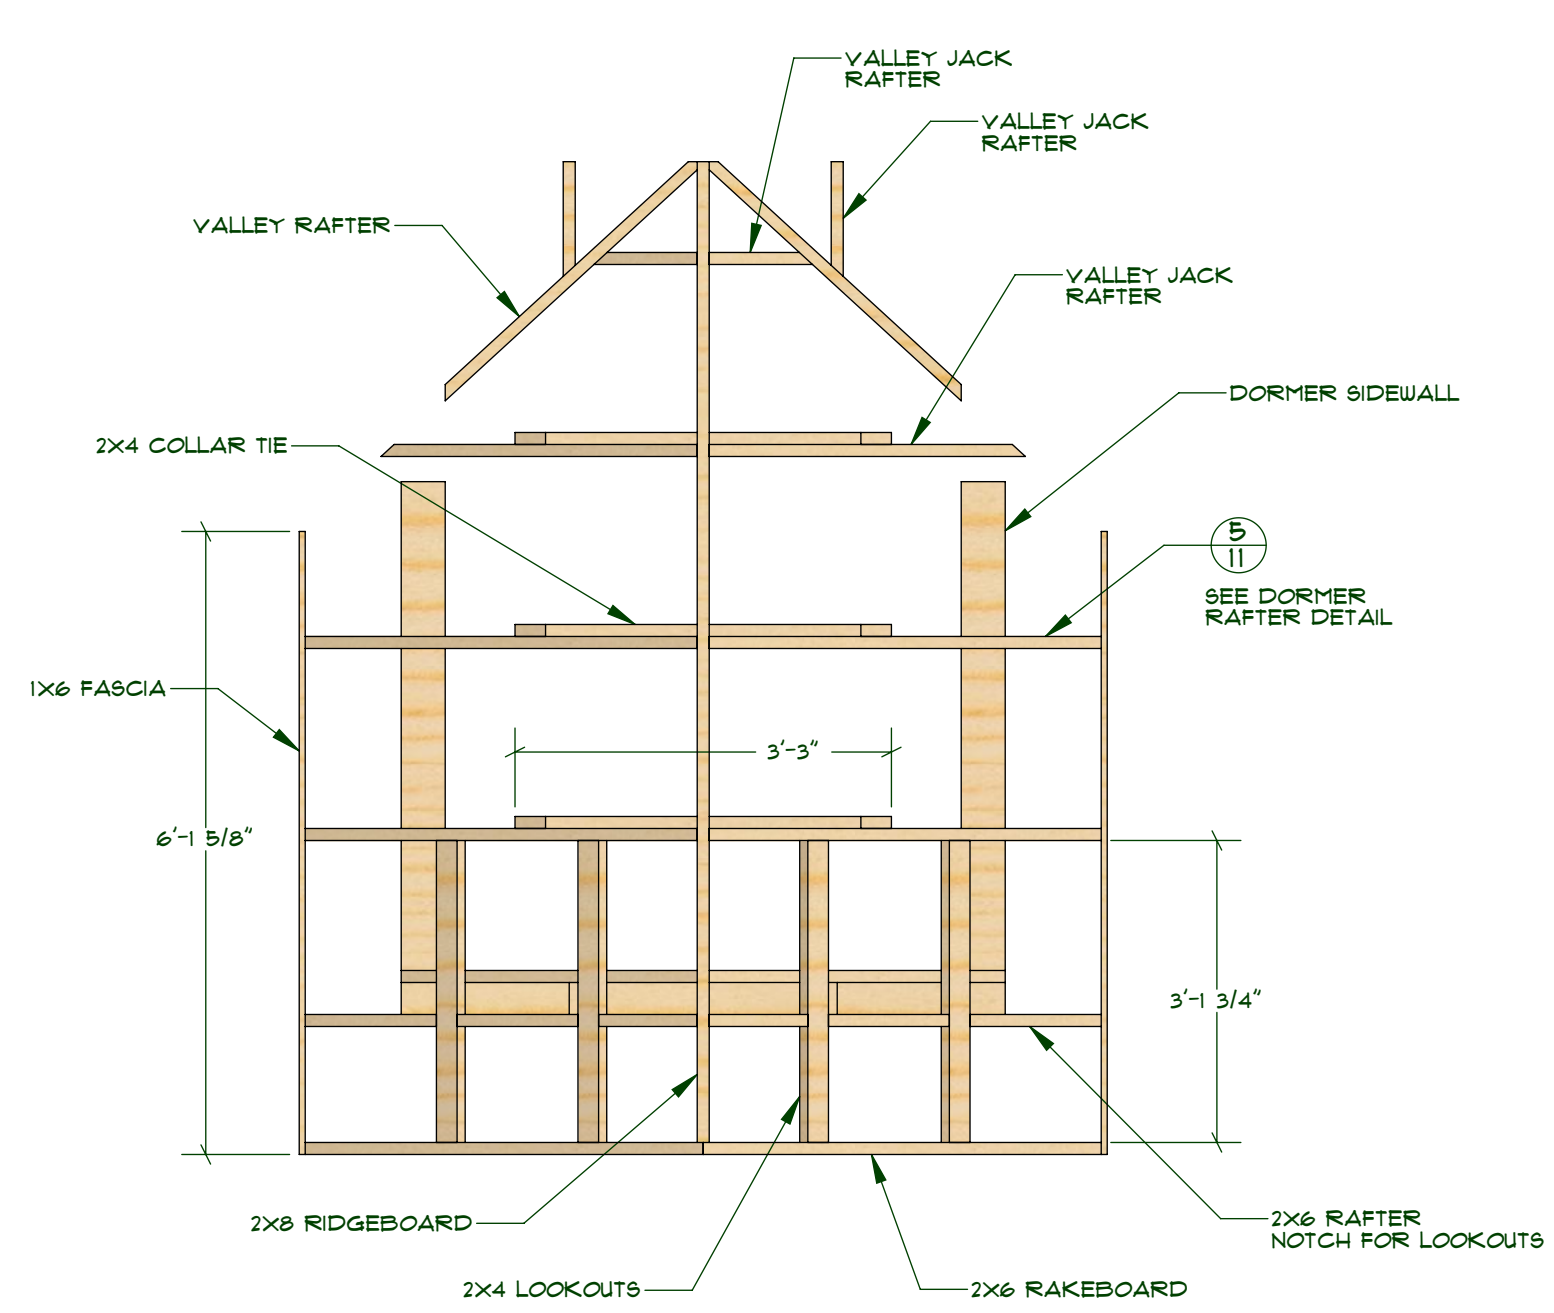


2 DORMER CROSS SECTION
 SCALE: 1/2" = 1'-0"

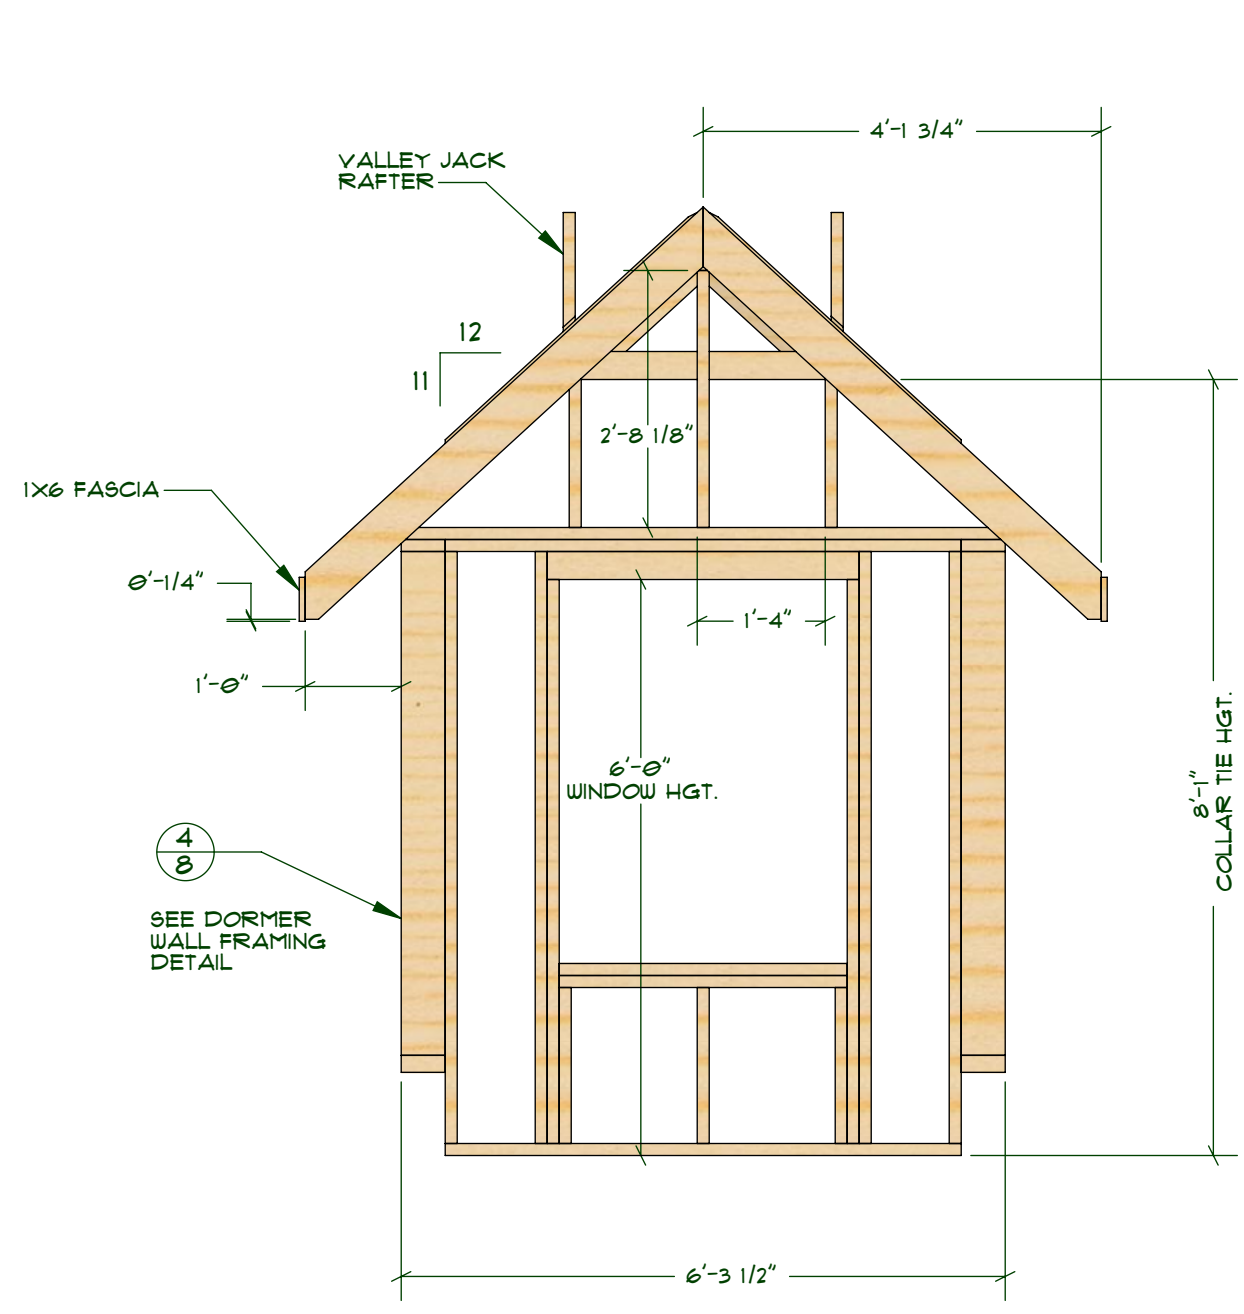


1 DORMER FRAMING
 SCALE: 1/2" = 1'-0"

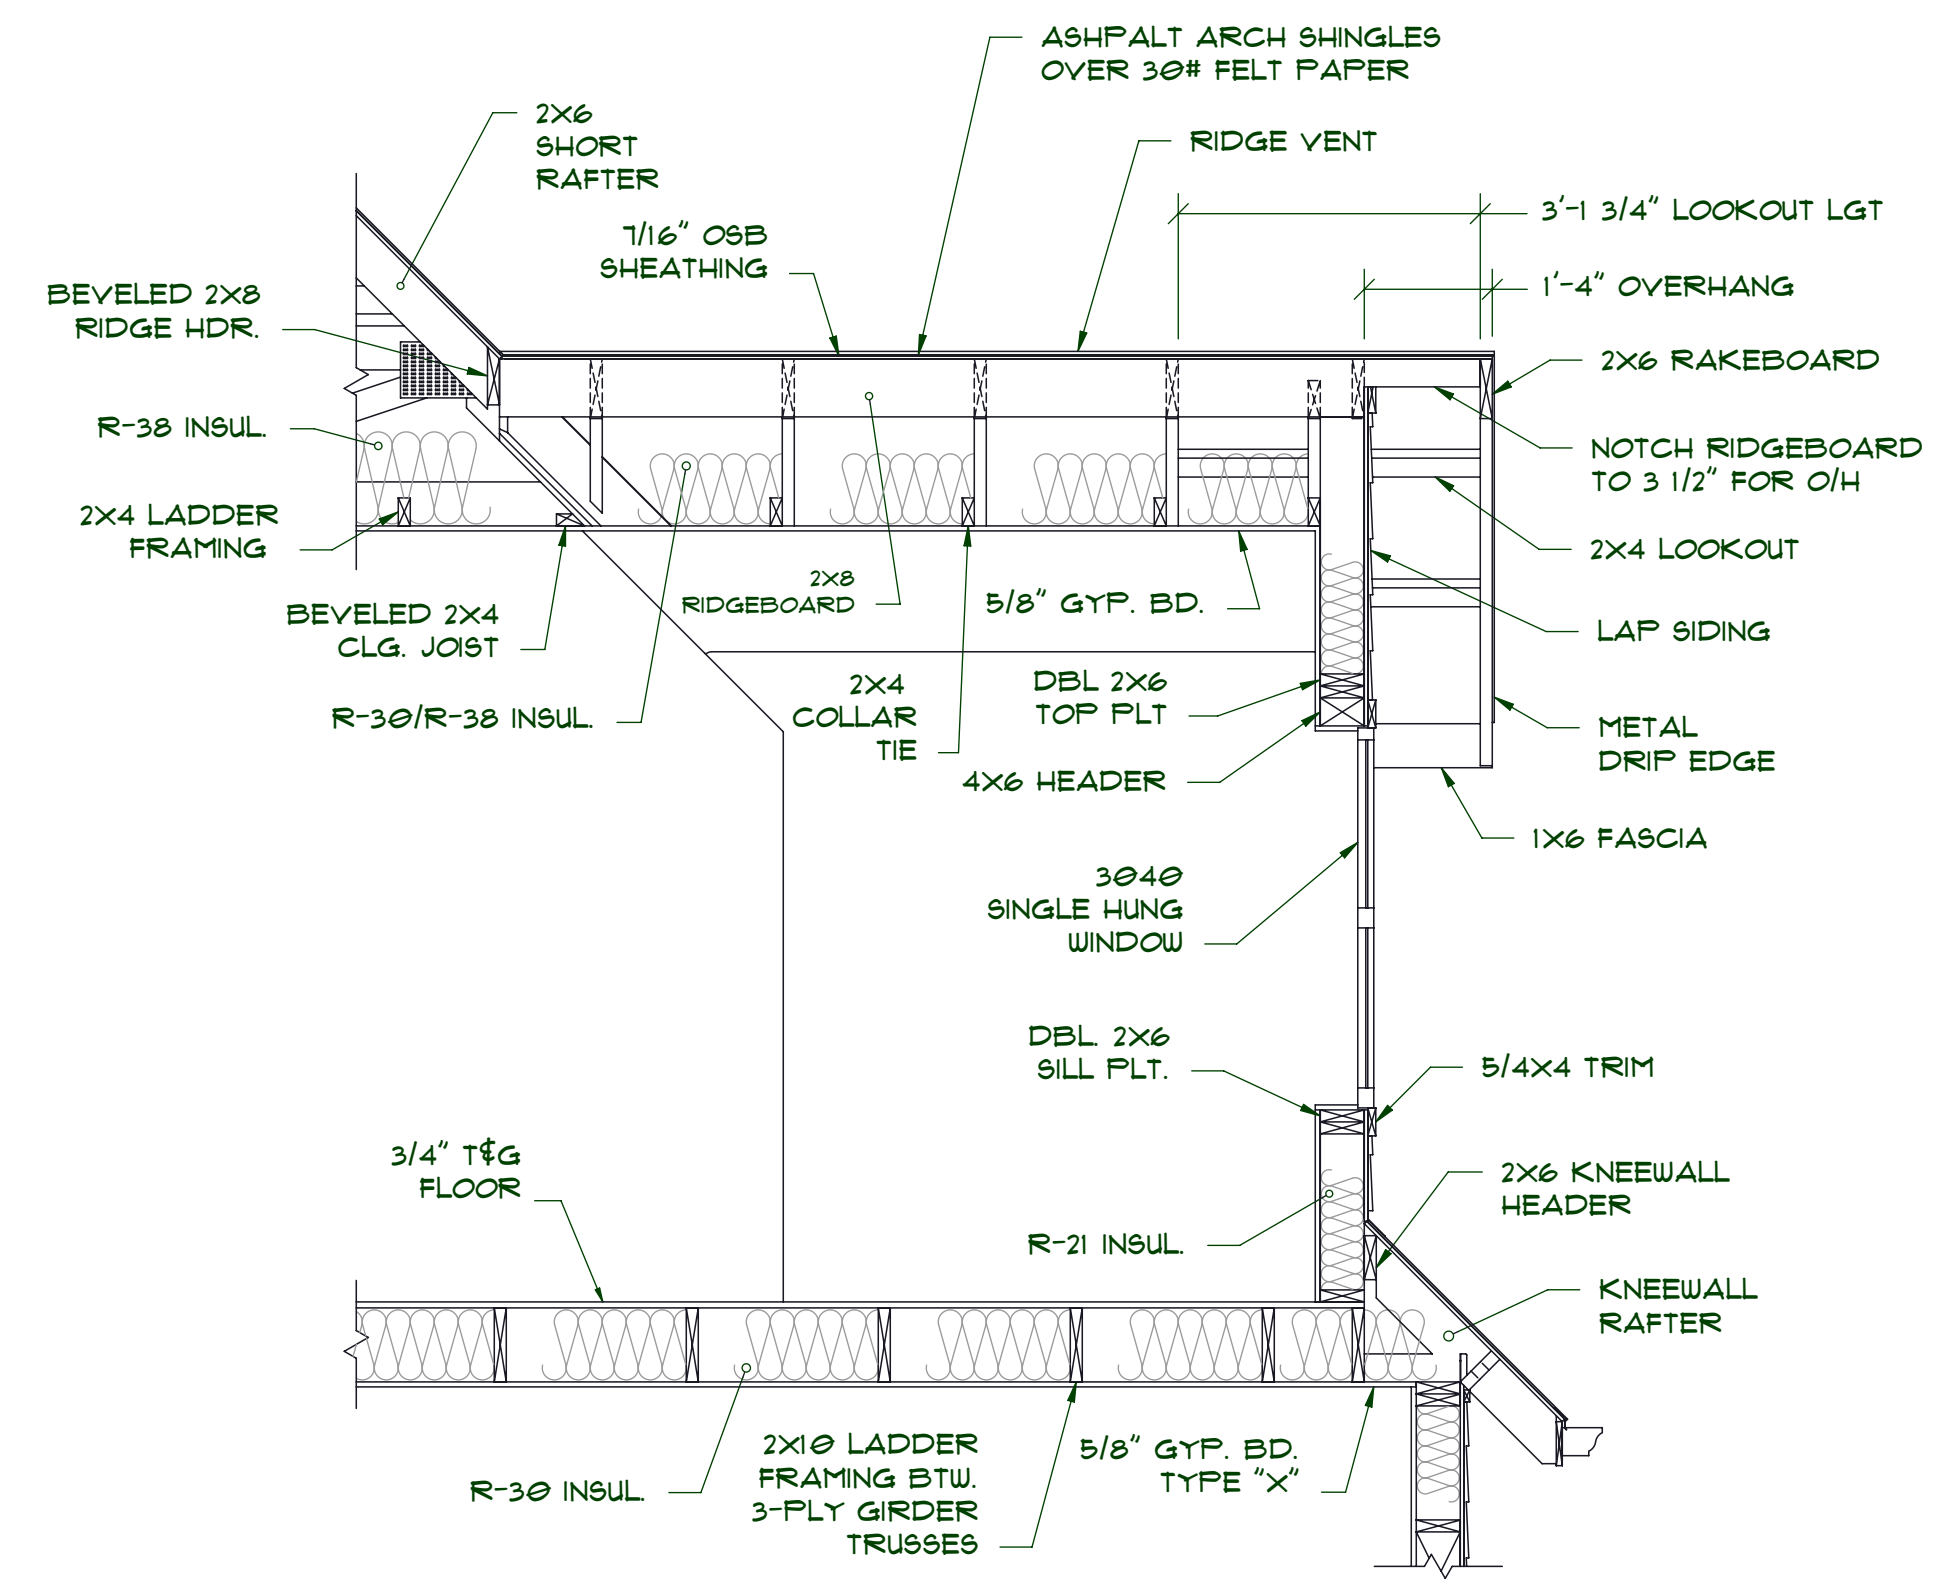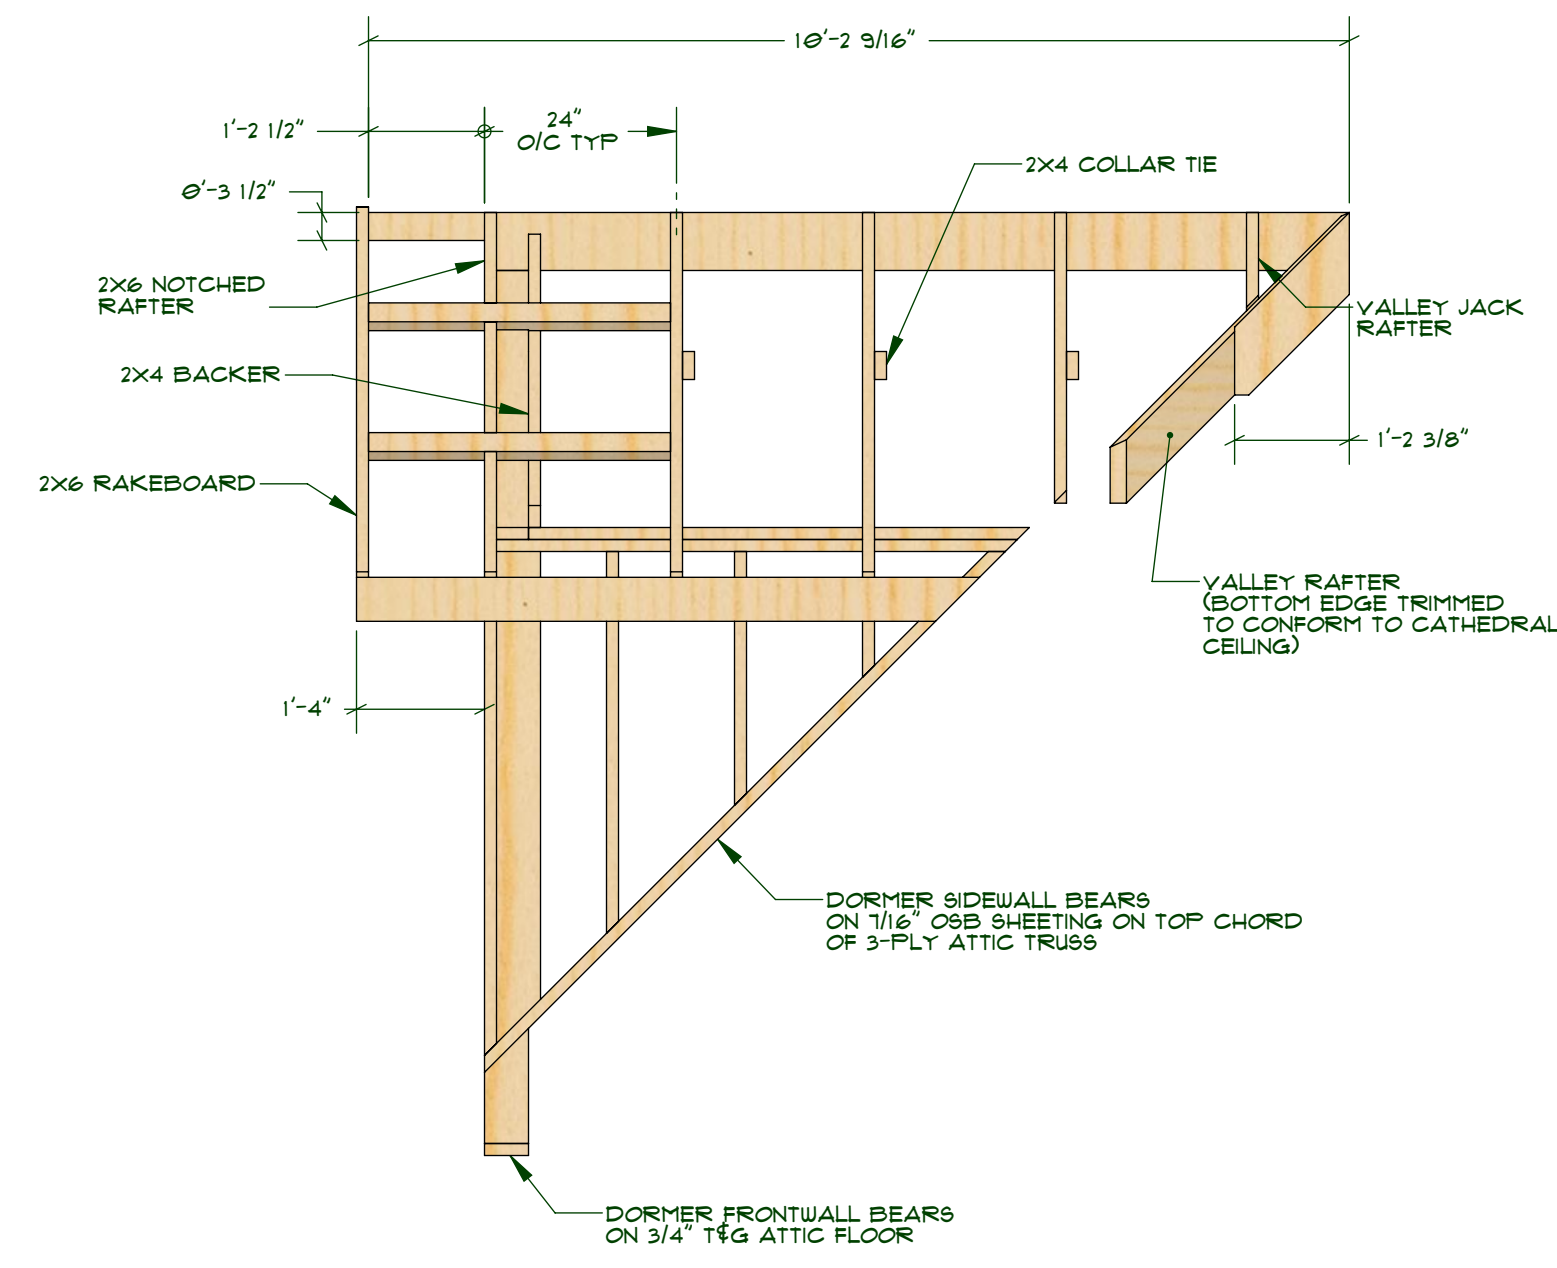

3 DORMER GABLE SECTION
 SCALE: 1/2" = 1'-0"

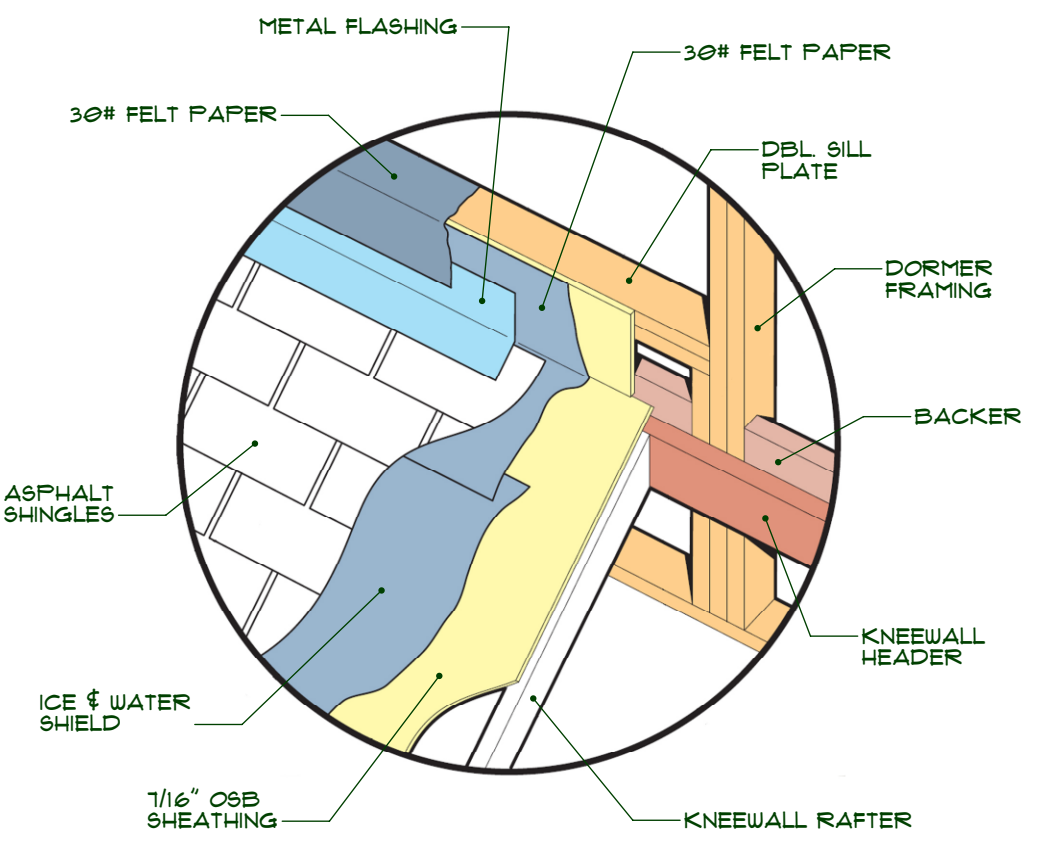

4 DORMER FLASHING DETAIL
 SCALE: 1/2" = 1'-0"

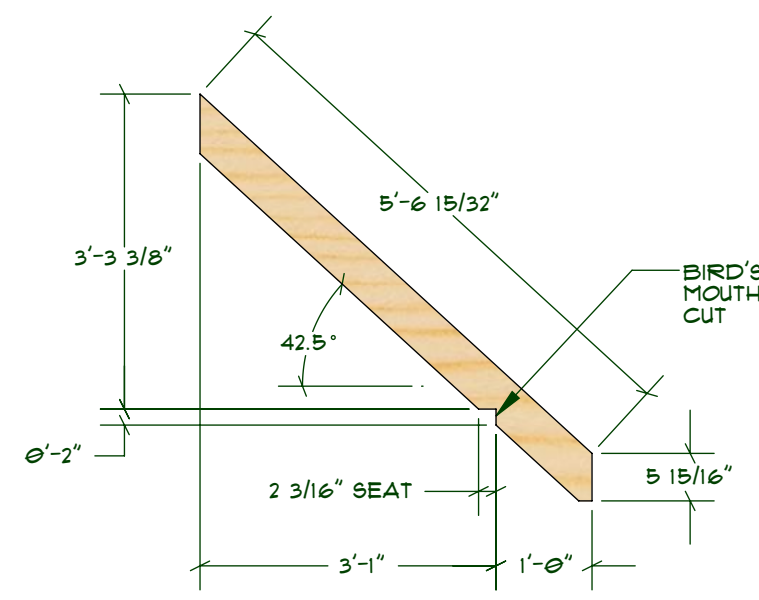

5 DORMER RAFTER
 SCALE: 1/2" = 1'-0"

- DORMER FRAMING NOTES:**
1. FRAME DORMERS AFTER ROOF SHEATHING IS INSTALLED
 2. INSTALL BACKERS FOR GYP. BOARD AS REQUIRED
 3. DORMER WALL AND ROOF SHEATHING TO BE 1/16" OSB NAILED W/ 2d NAILS @ 6" O/C EDGES AND 12" O/C FIELD
 4. USE H-CLIPS CENTERED BETWEEN RAFTERS AT SHEET EDGES.
 5. FRAME DORMER FRONT WALL AND SIDEWALLS THEN SITE FRAME DORMER ROOF