




**RIGHT SIDE ELEVATION**  
SCALE 1/4"=1'-0"

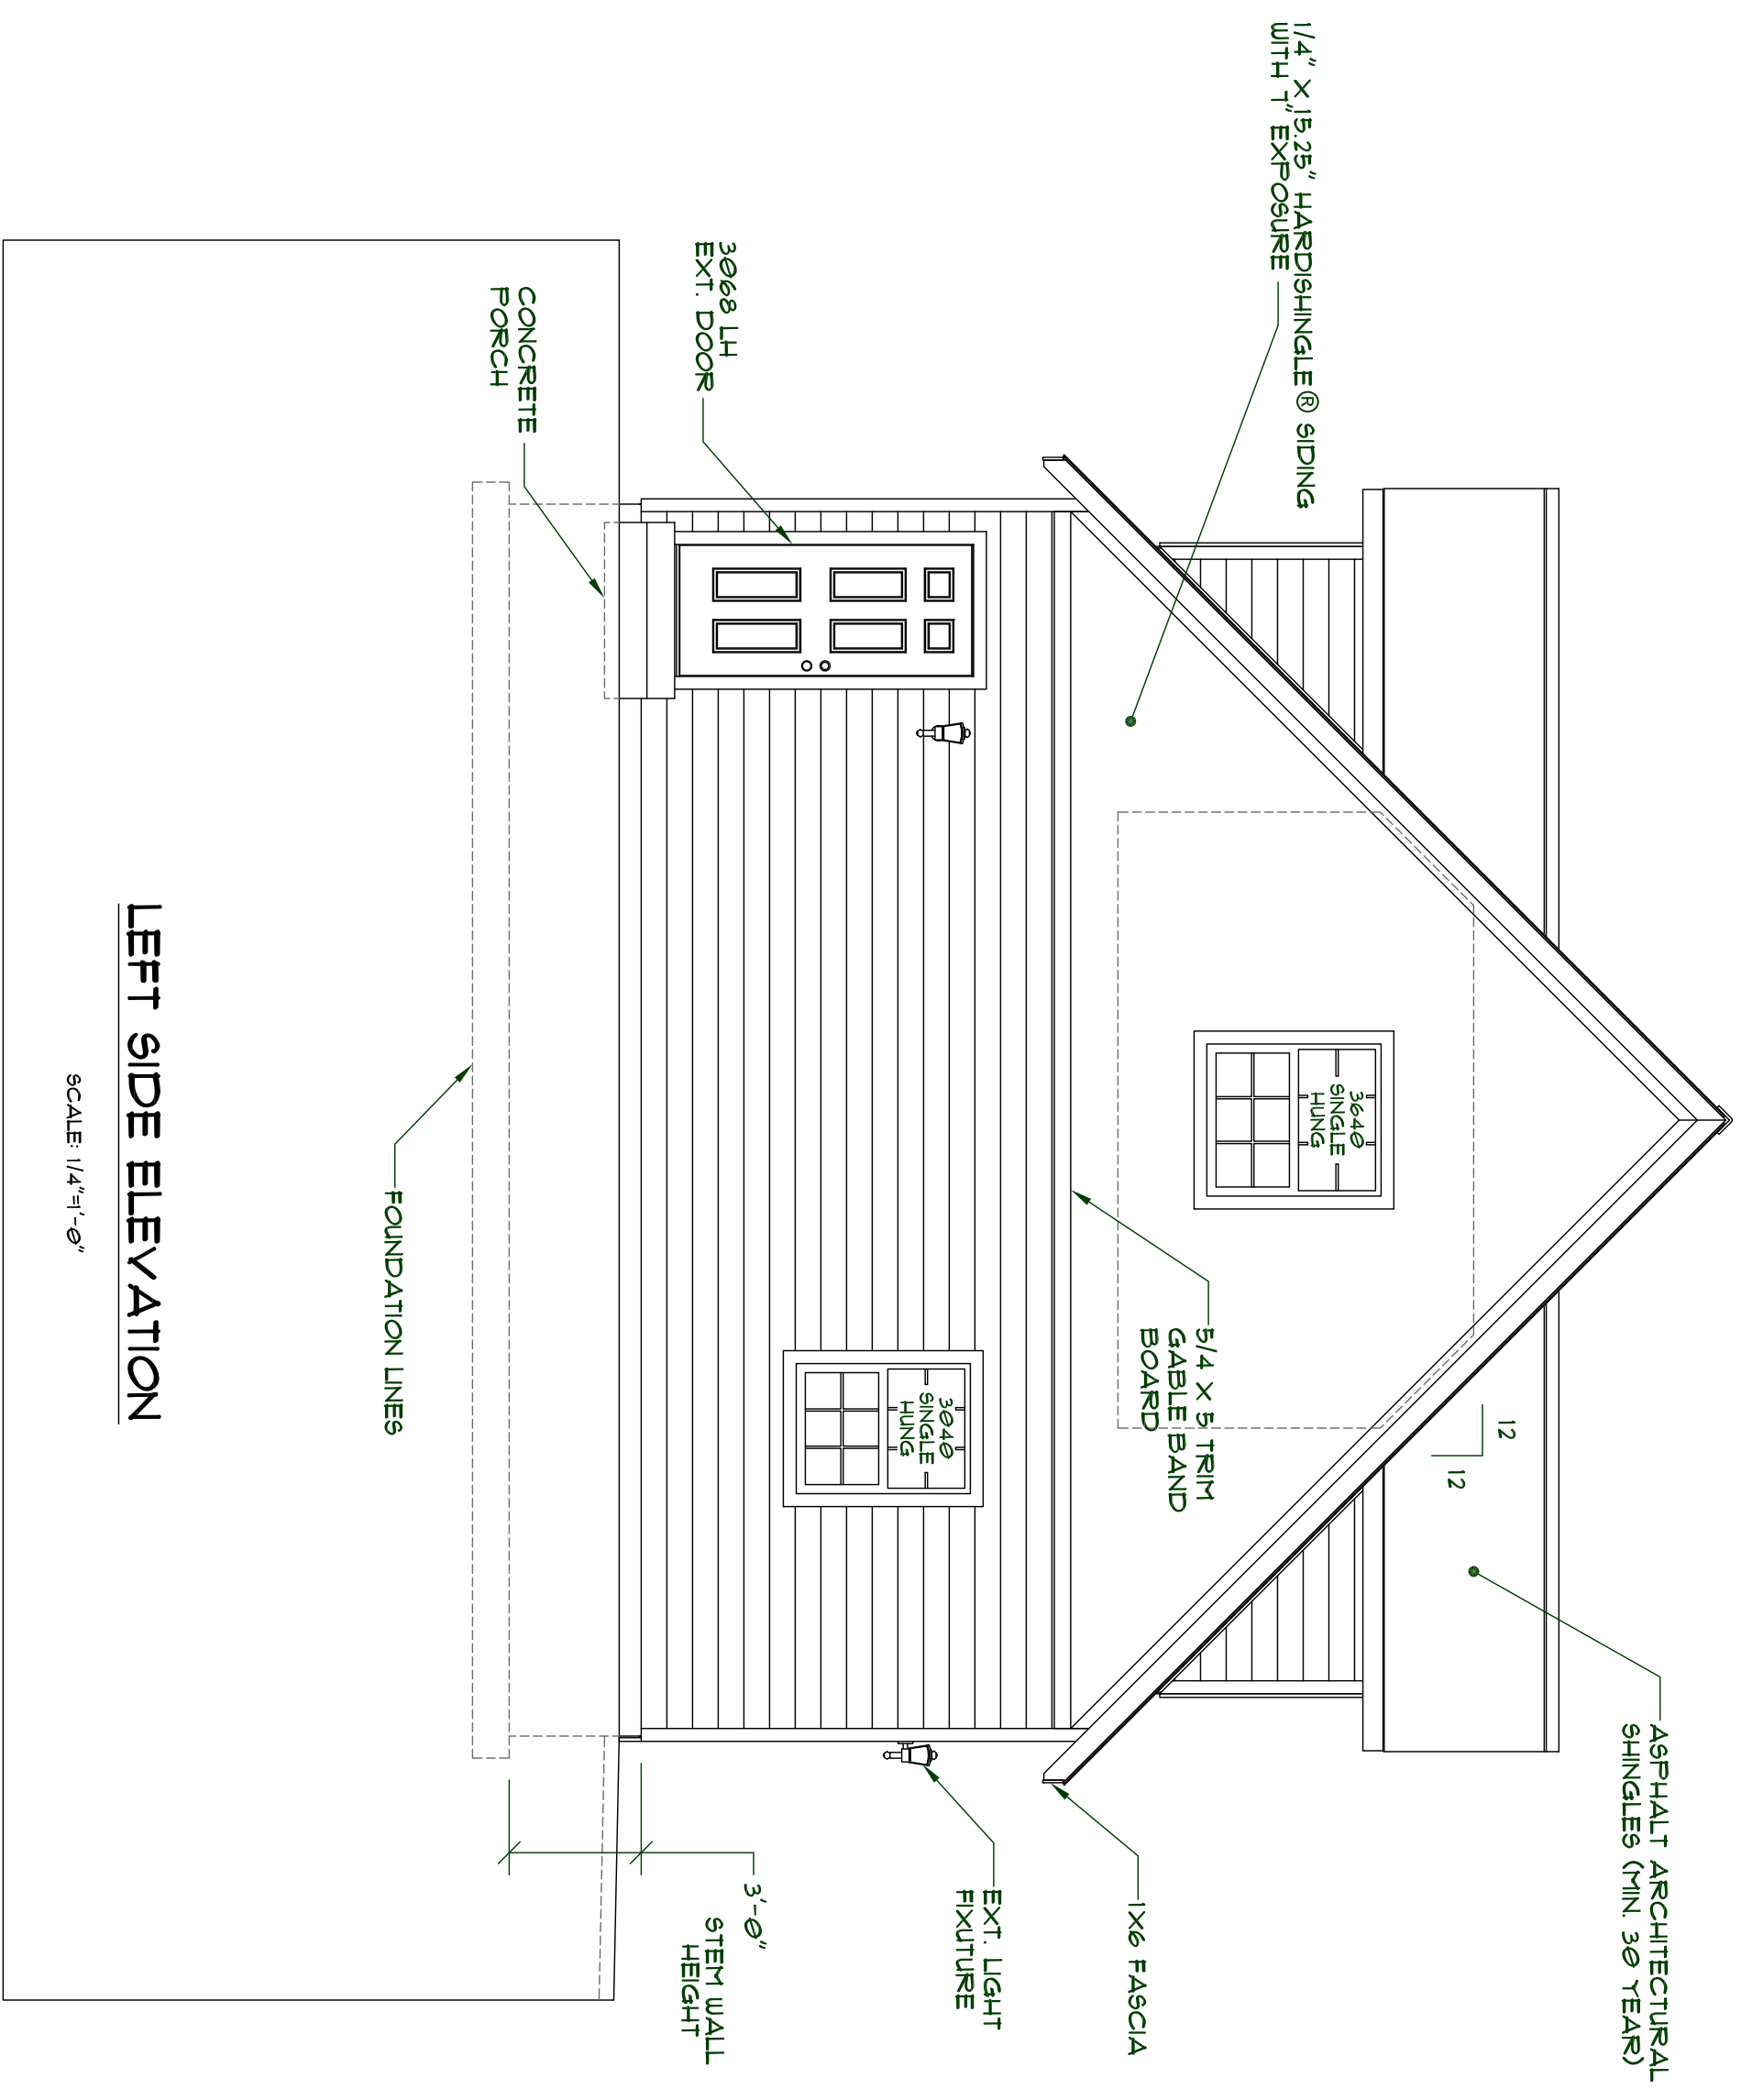

**LEFT SIDE ELEVATION**  
SCALE 1/4"=1'-0"

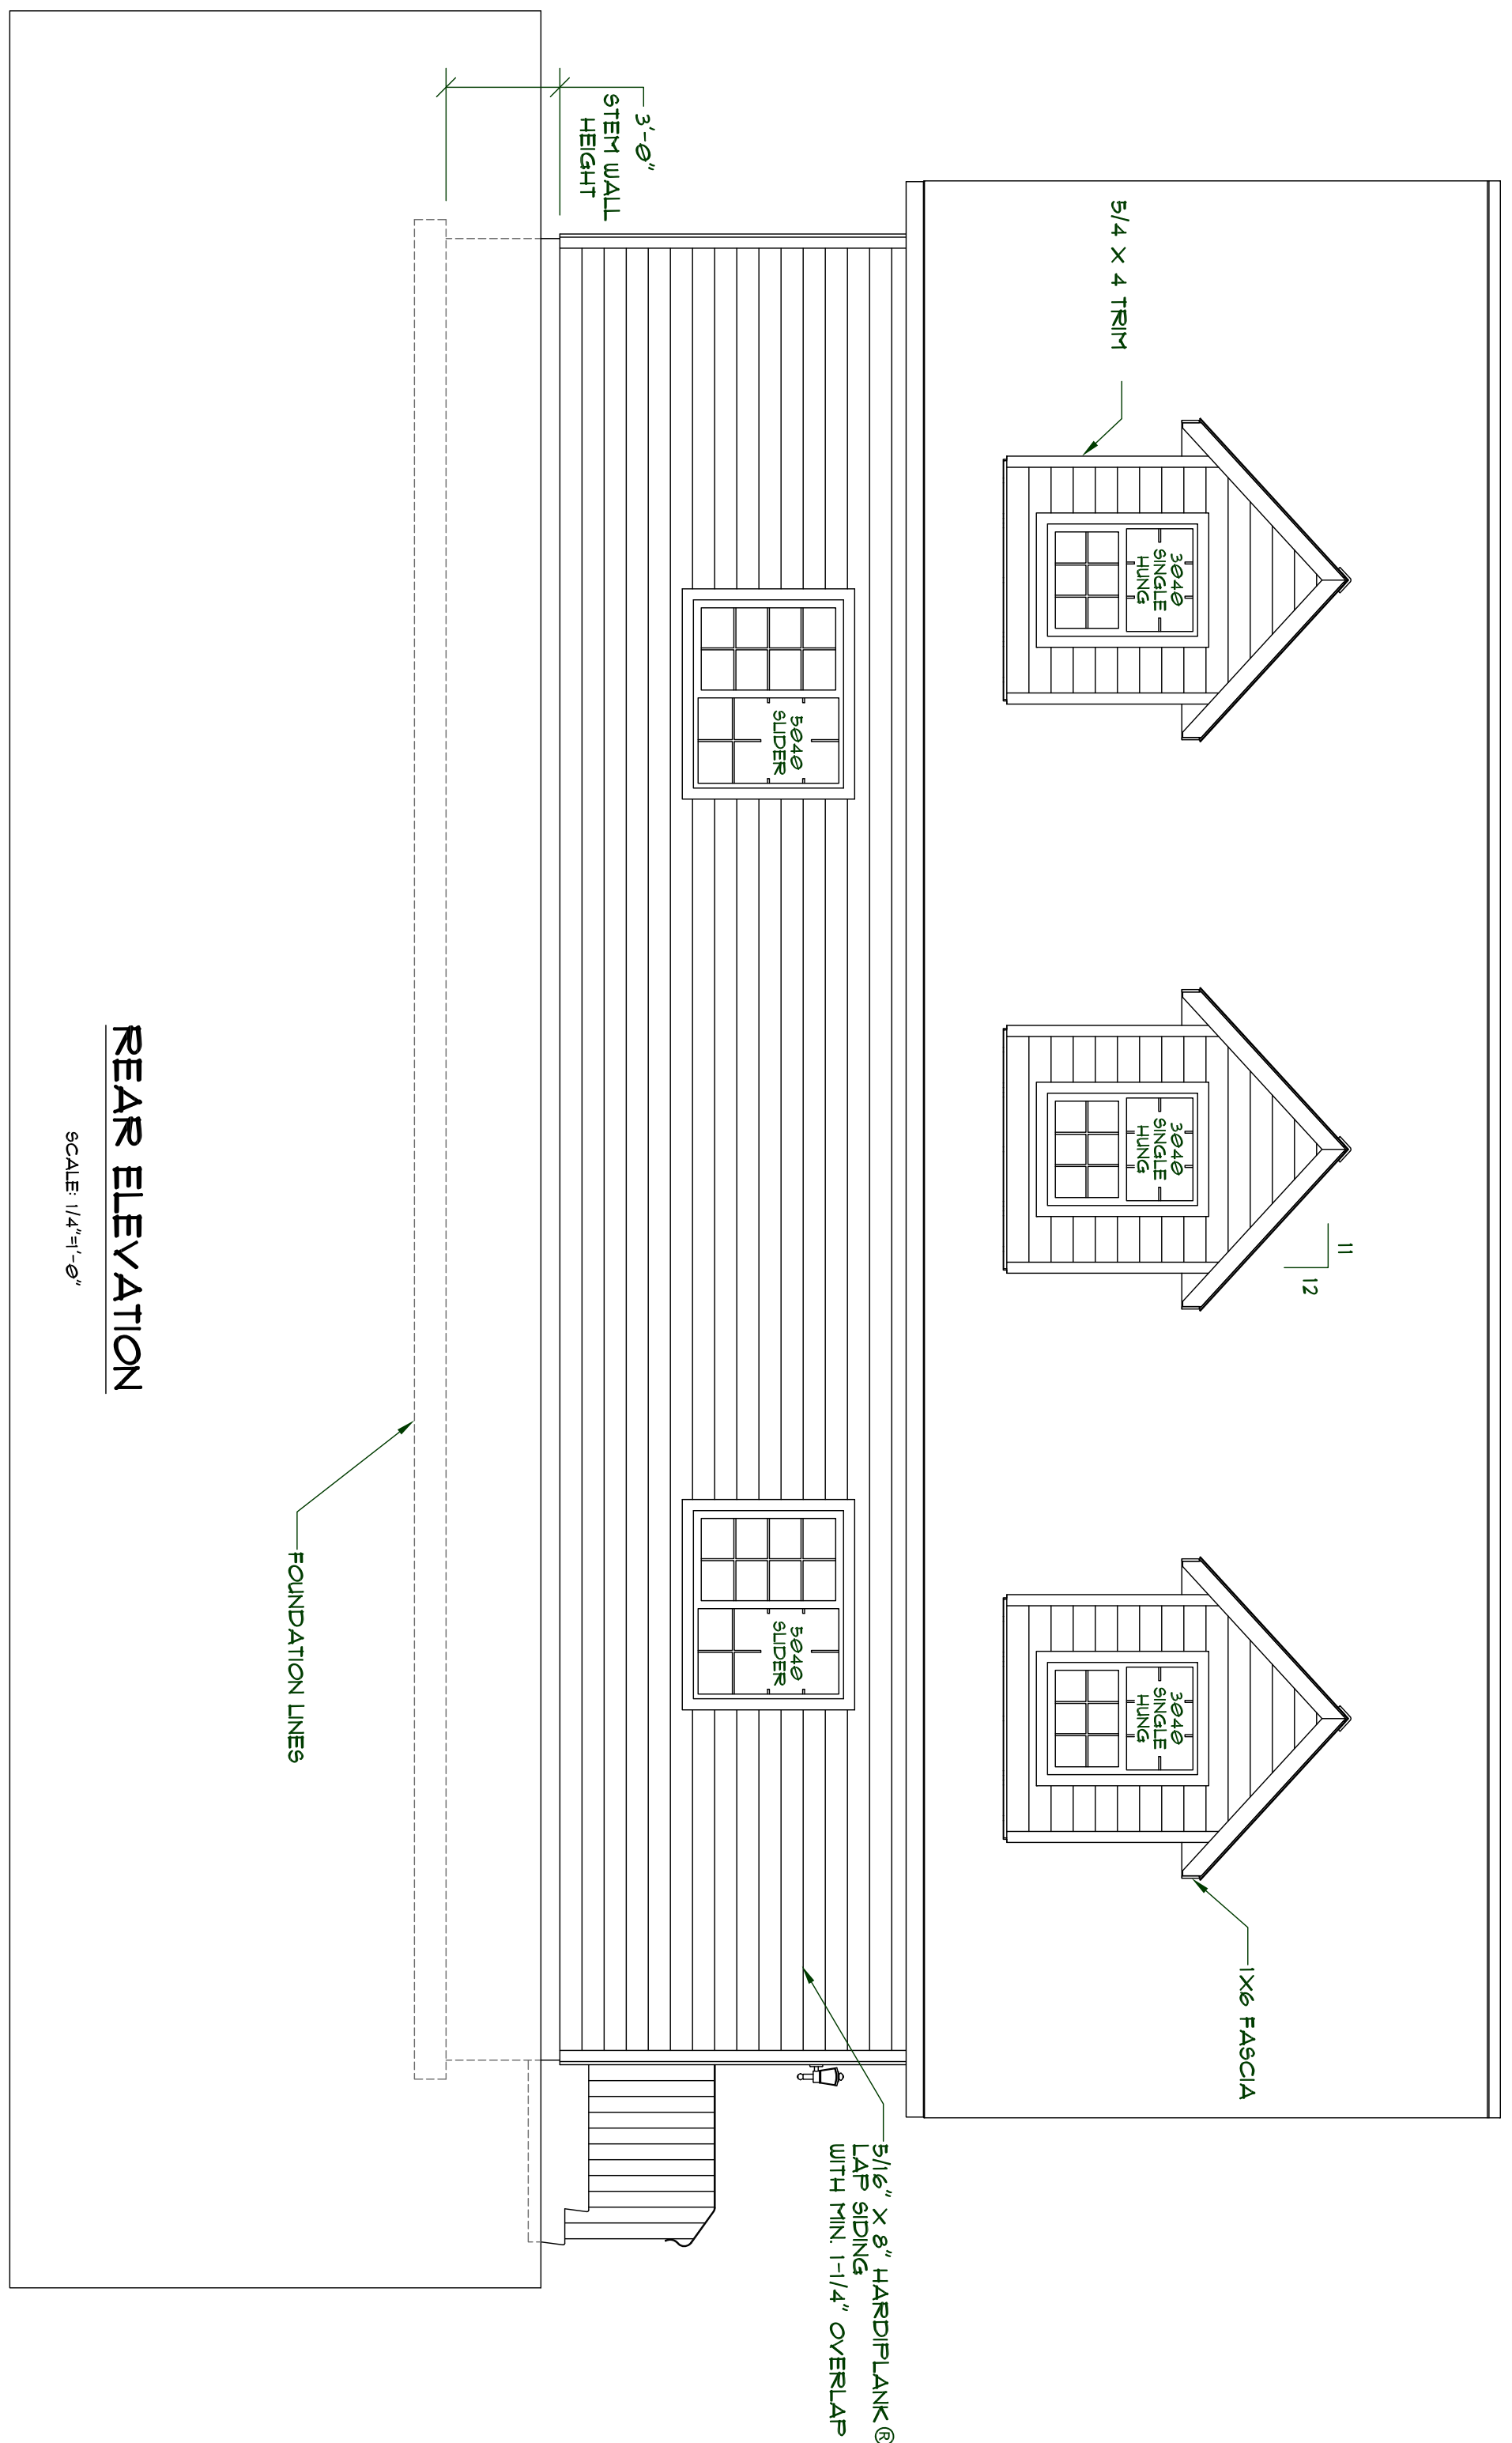

**REAR ELEVATION**  
SCALE 1/4"=1'-0"

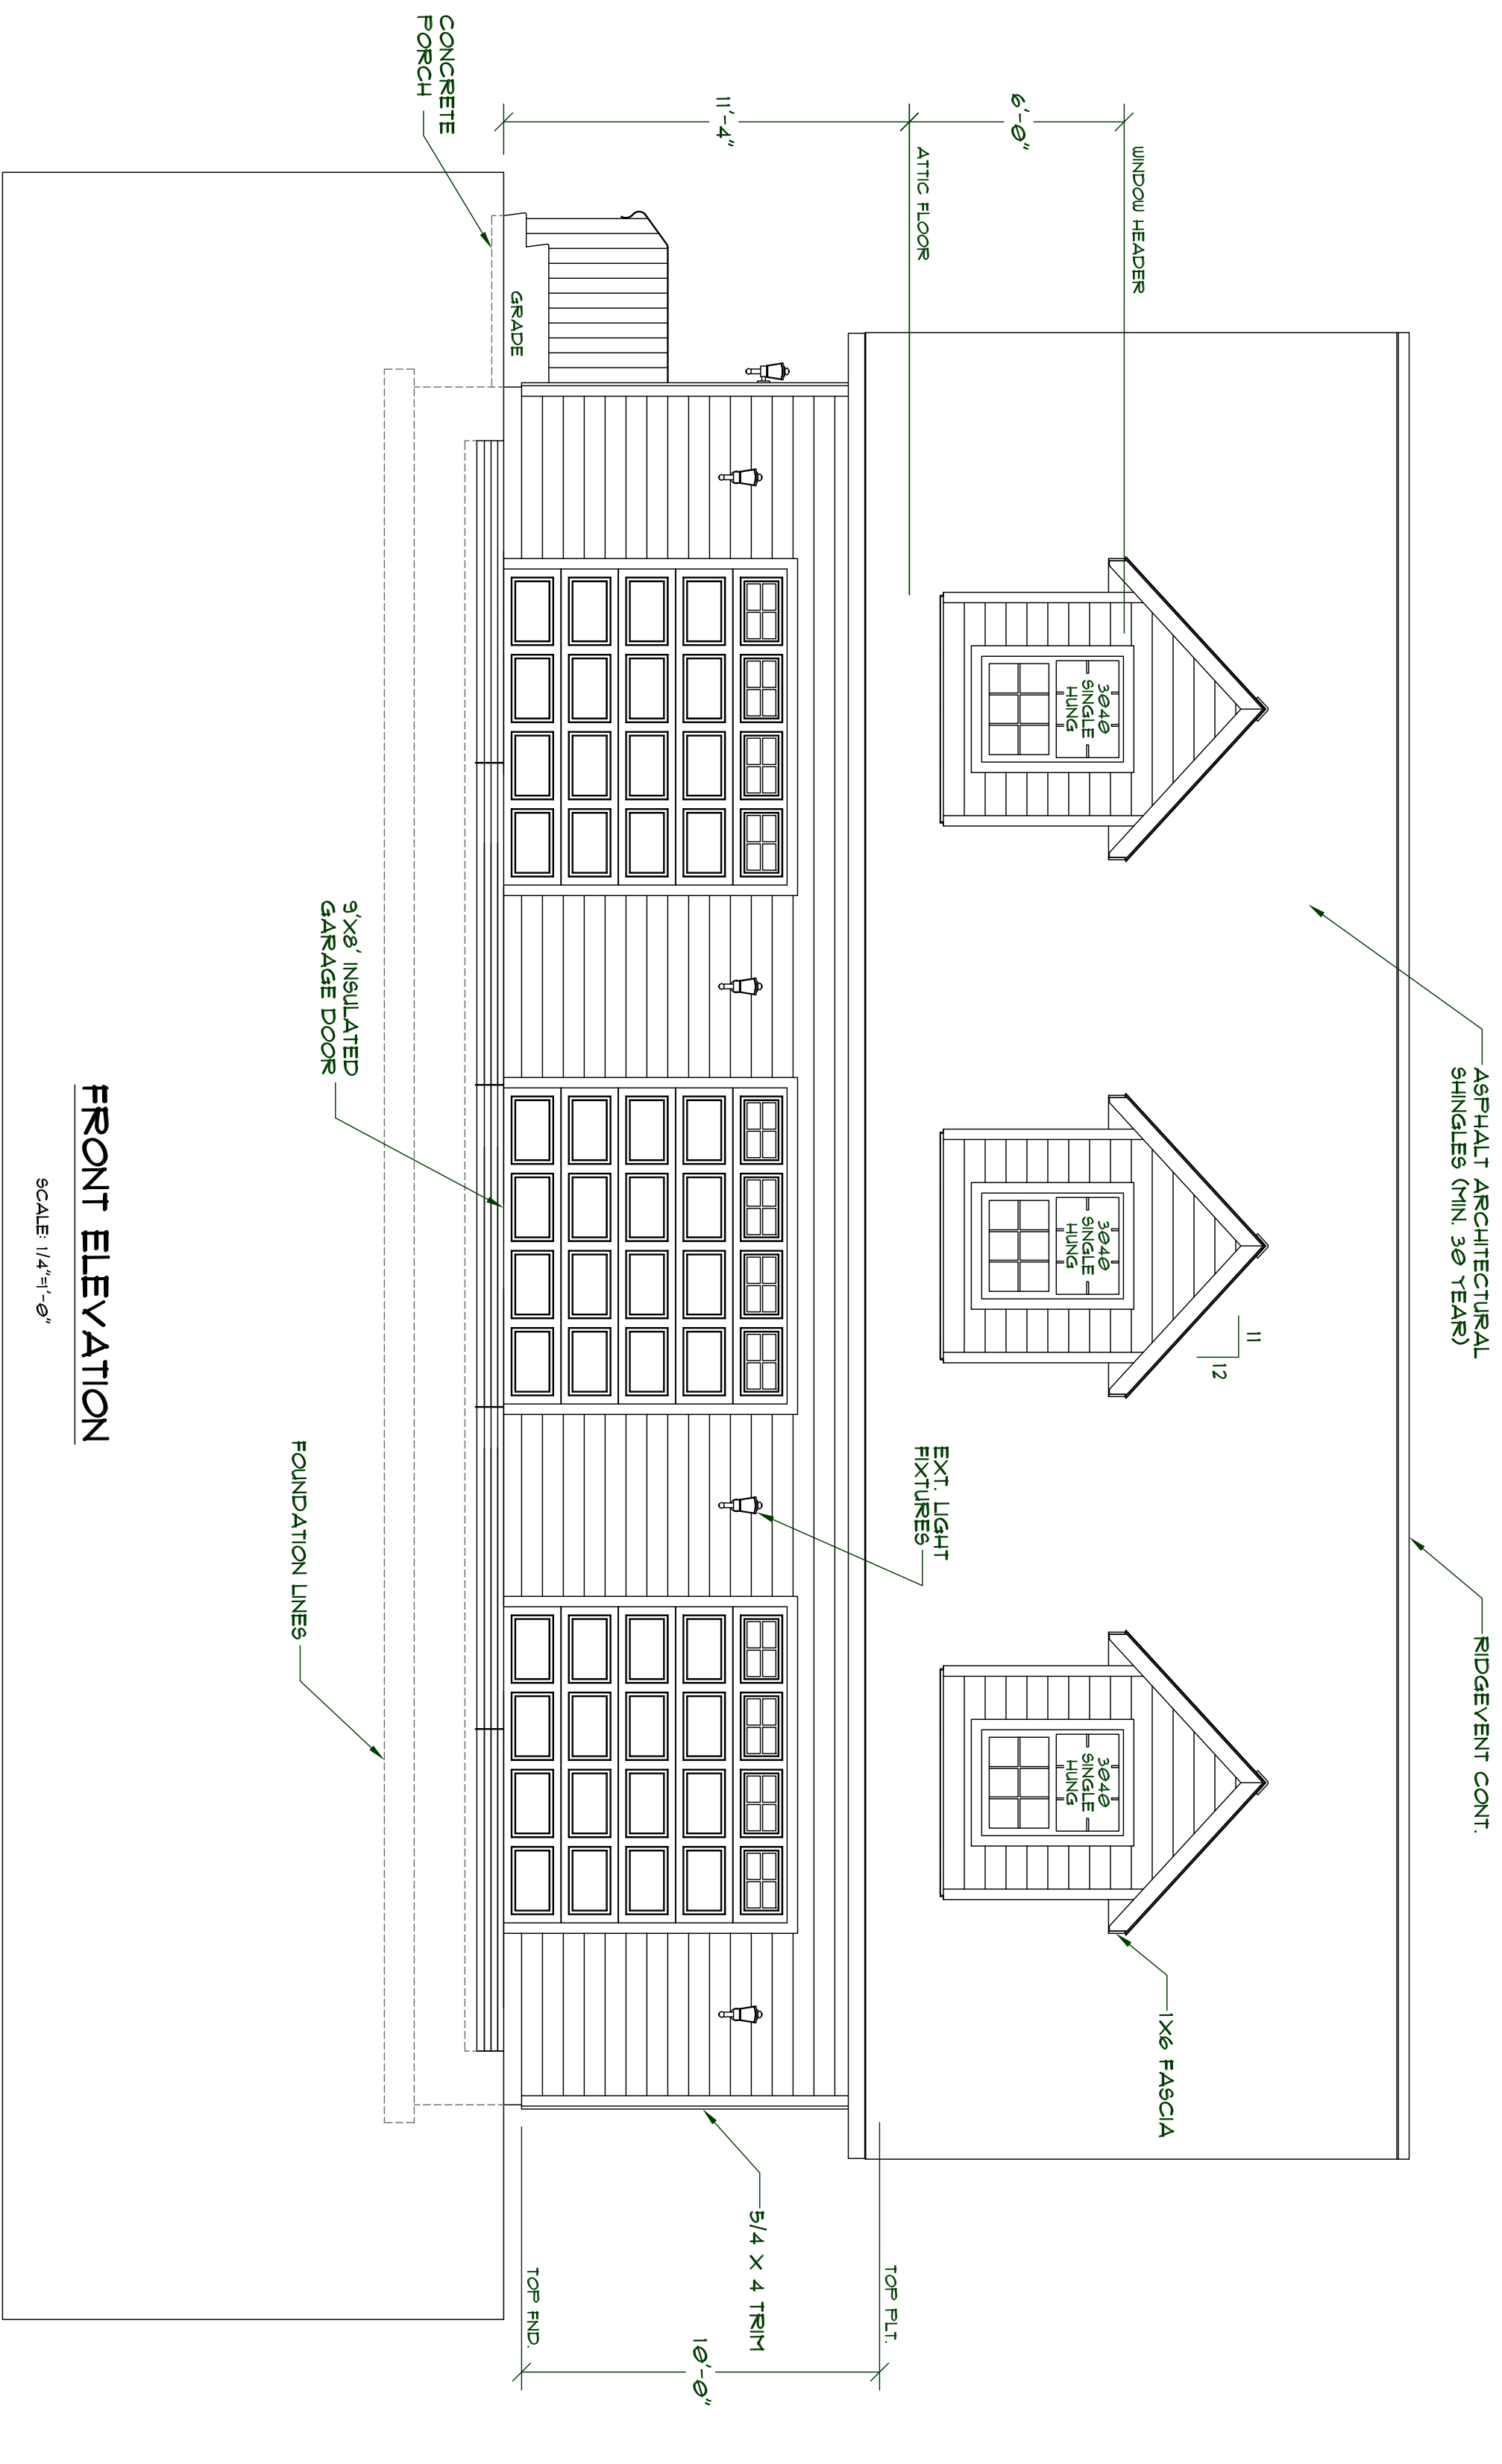

**FRONT ELEVATION**  
SCALE 1/4"=1'-0"

**MEDEEK DESIGN** Inc.

3030 58<sup>TH</sup> COPALE BEACH, WA 98355  
PH (425) 741-0050  
DESIGN@MEDEEK.COM

DESIGNED BY: NPW

DATE: 1/23/2013

PLAN NO. GARAGE4828B-A6D-3

SCALE 1:48 REVISION: A, 1

SHEET CONTENTS: ELEVATIONS

REVISION HISTORY:

CUSTOMER: \_\_\_\_\_

LOCATION: \_\_\_\_\_