
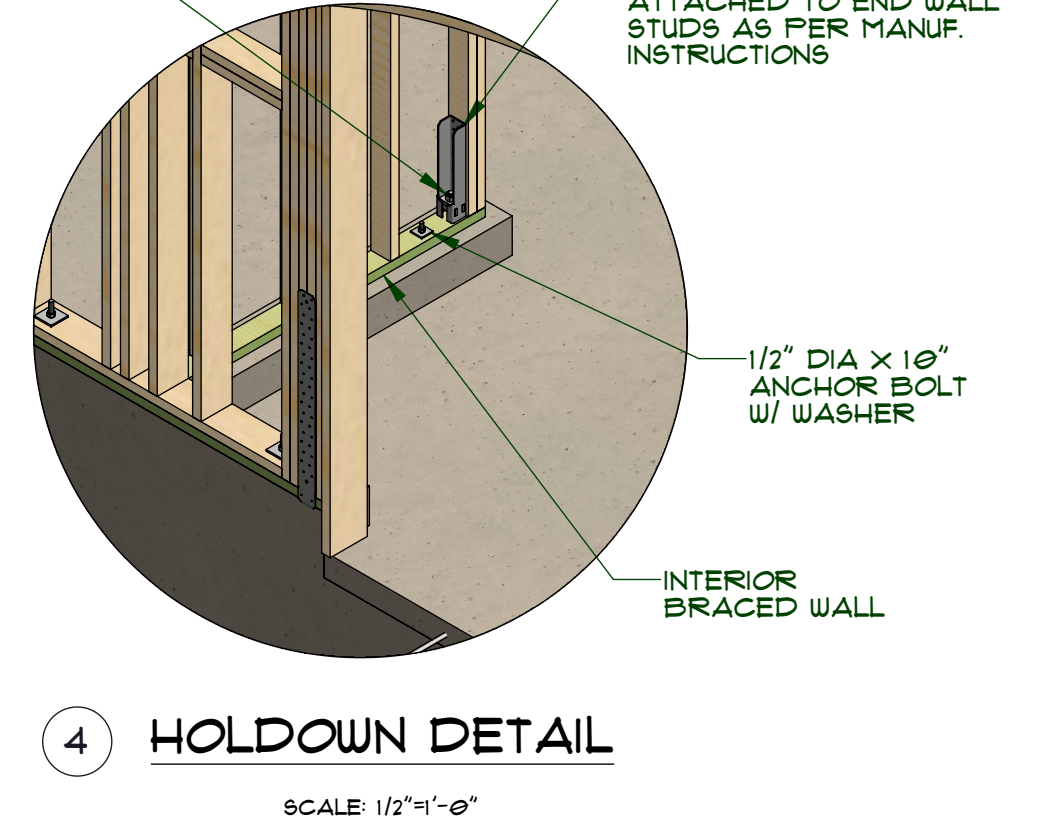
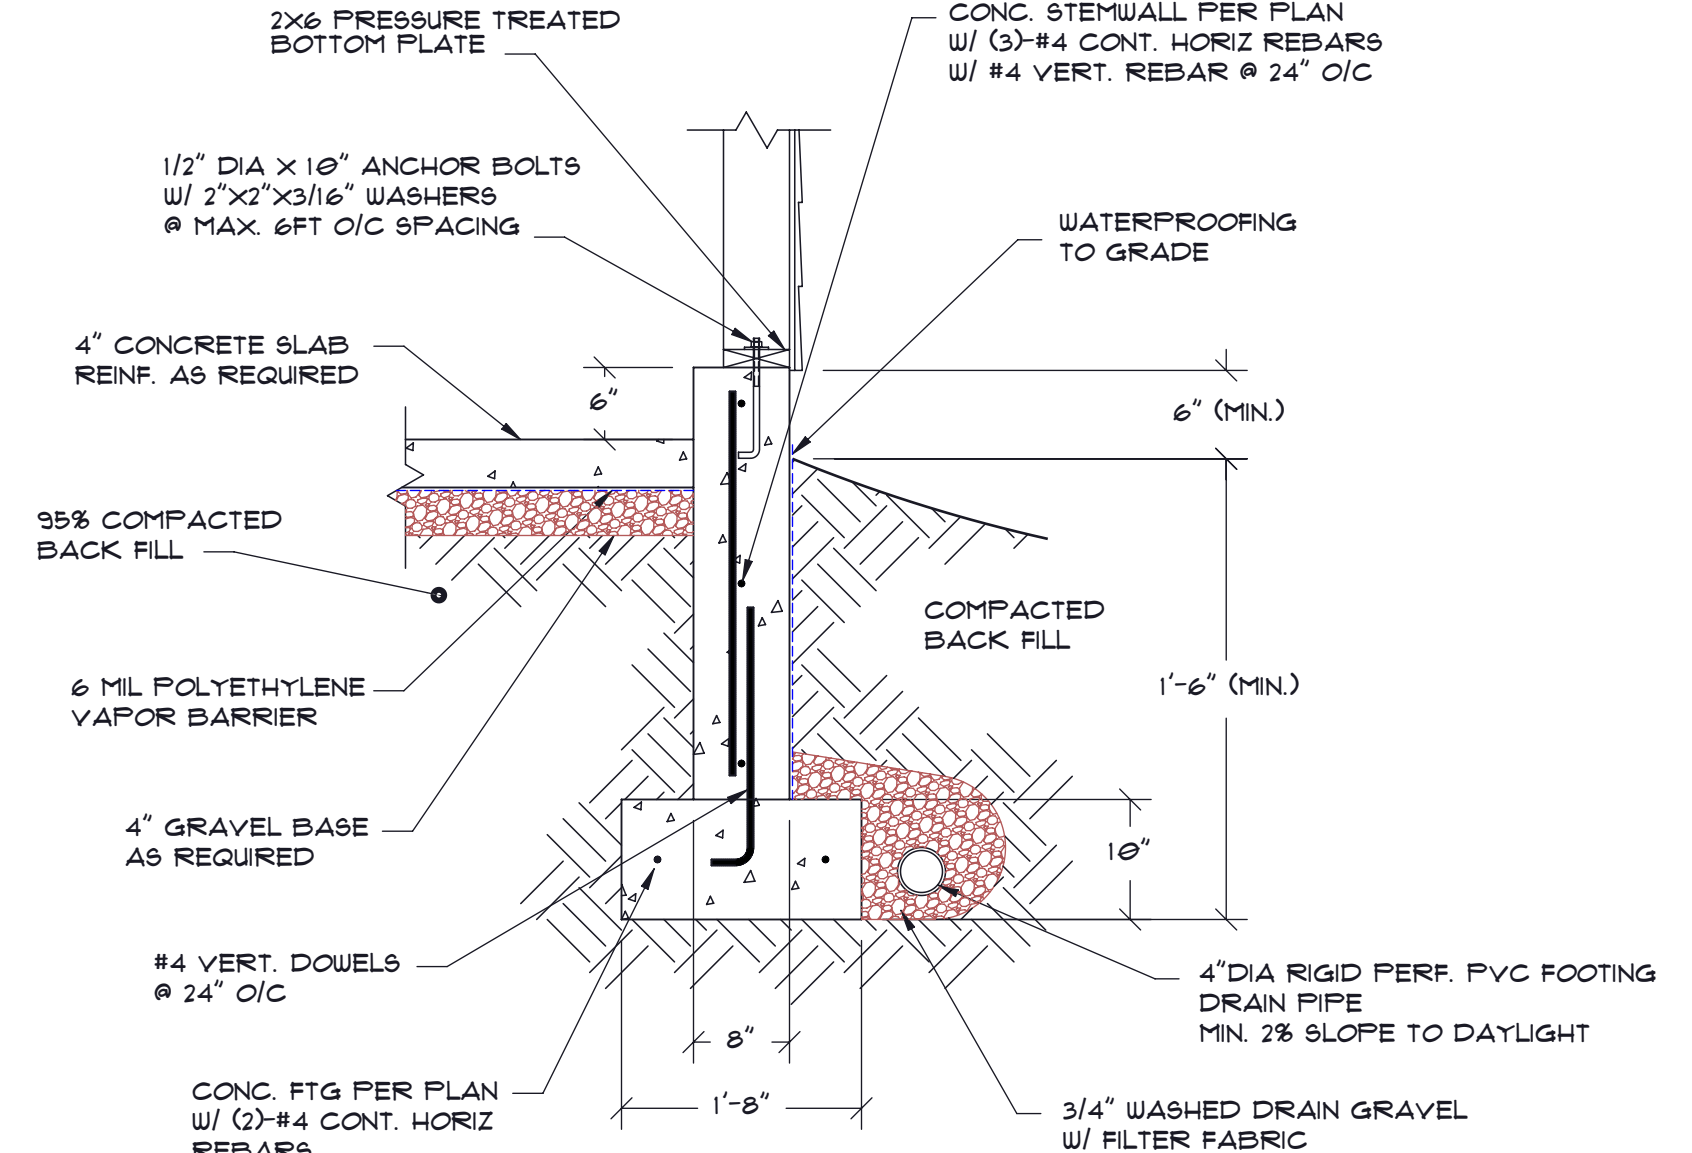
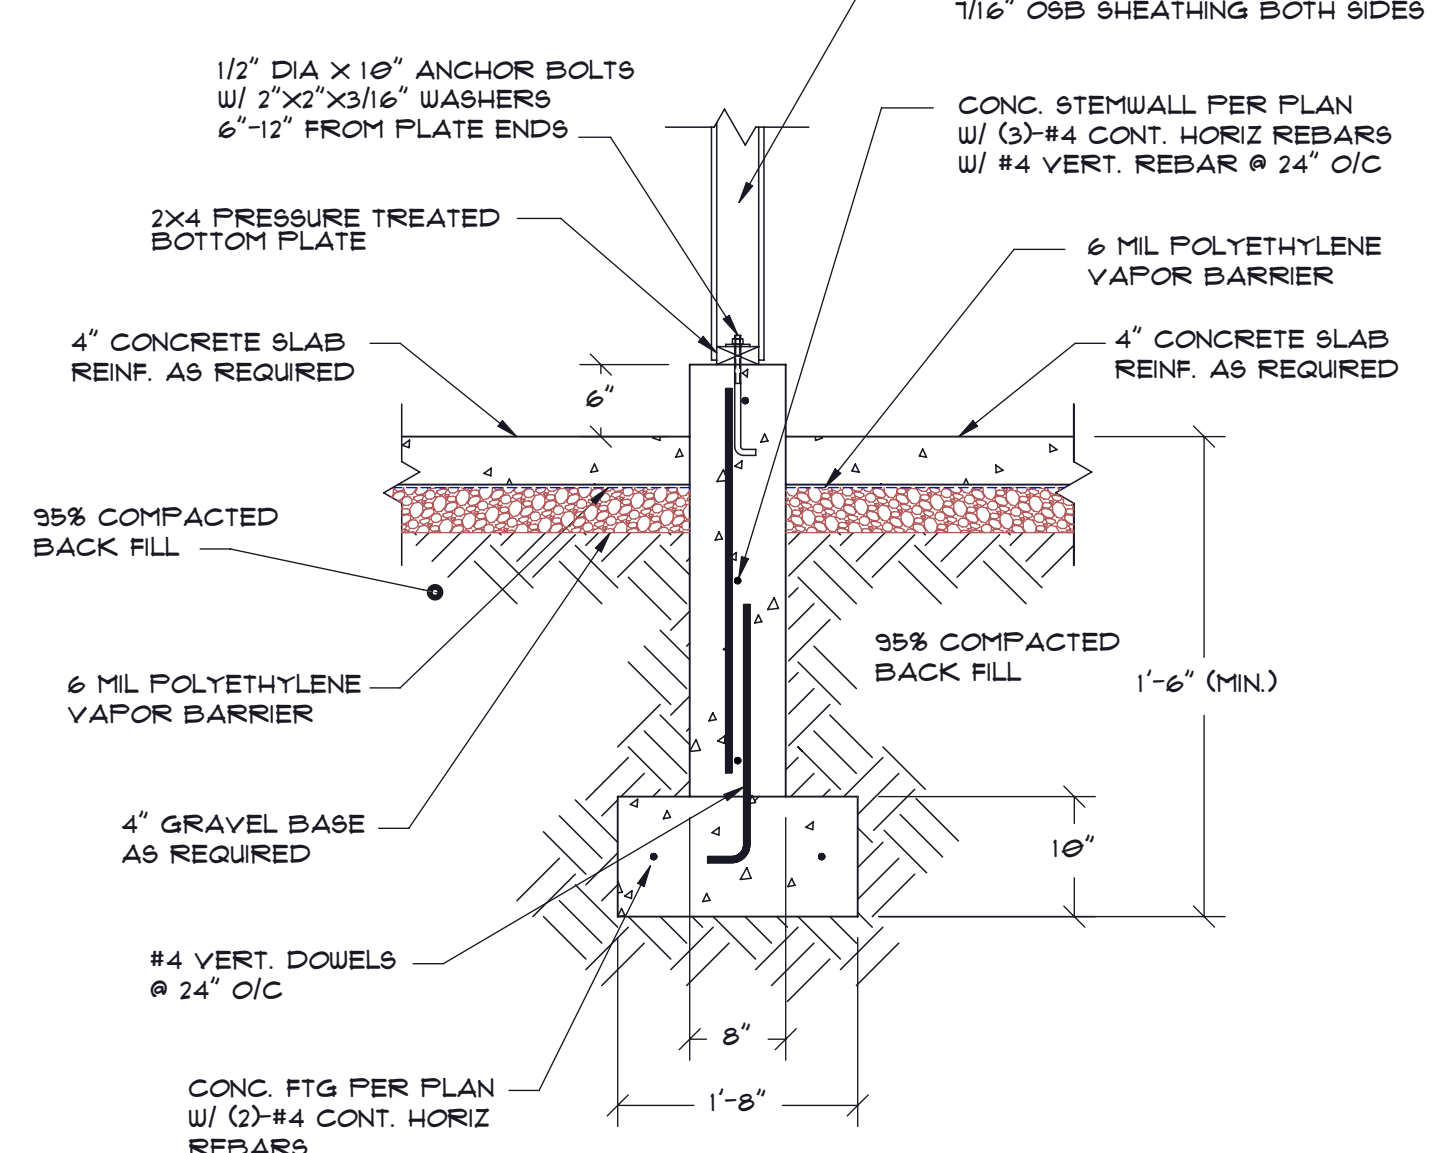
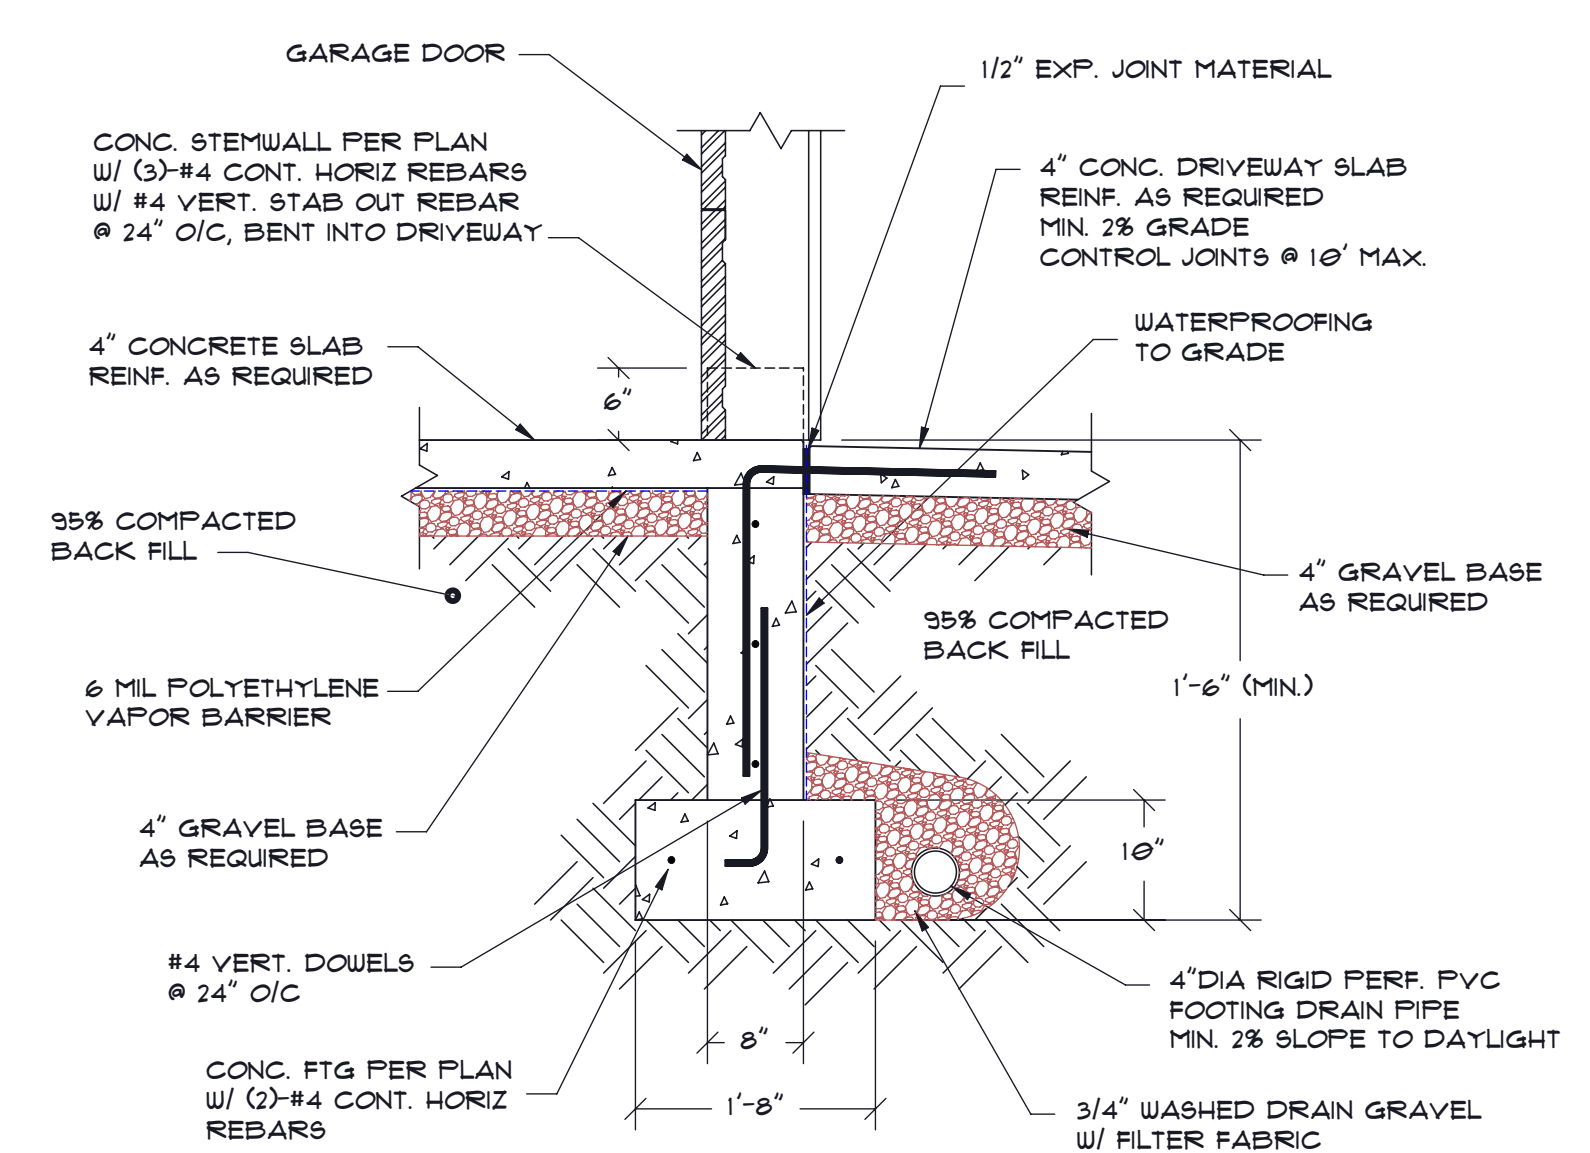
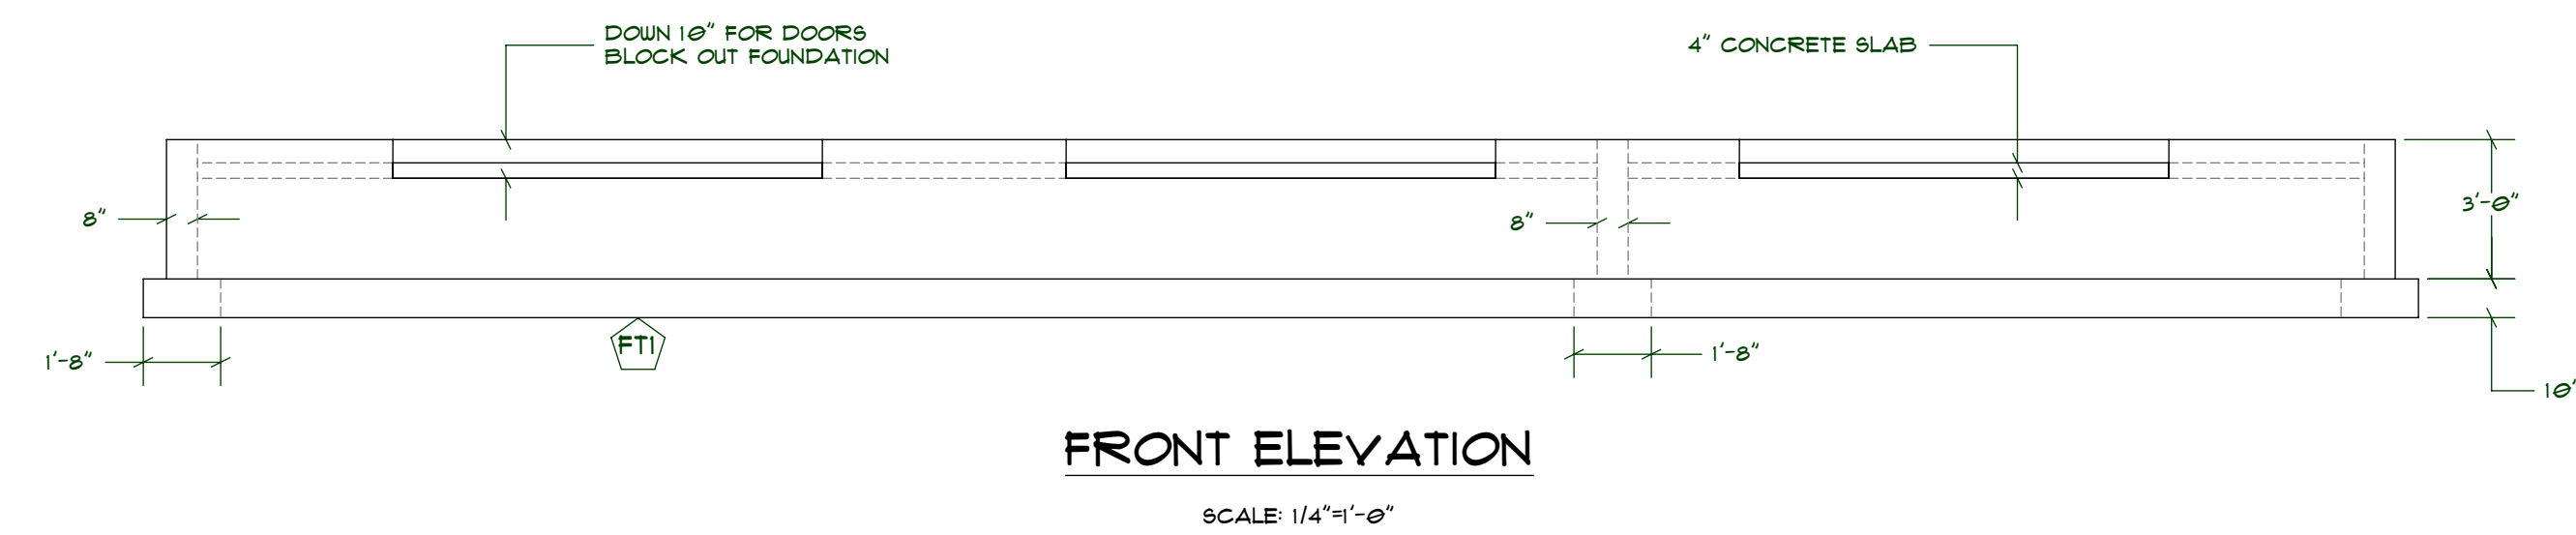


EMBEDDED HOLDOWNS
3X S&T 5THD14
SEE BRACED WALL PANEL DETAIL

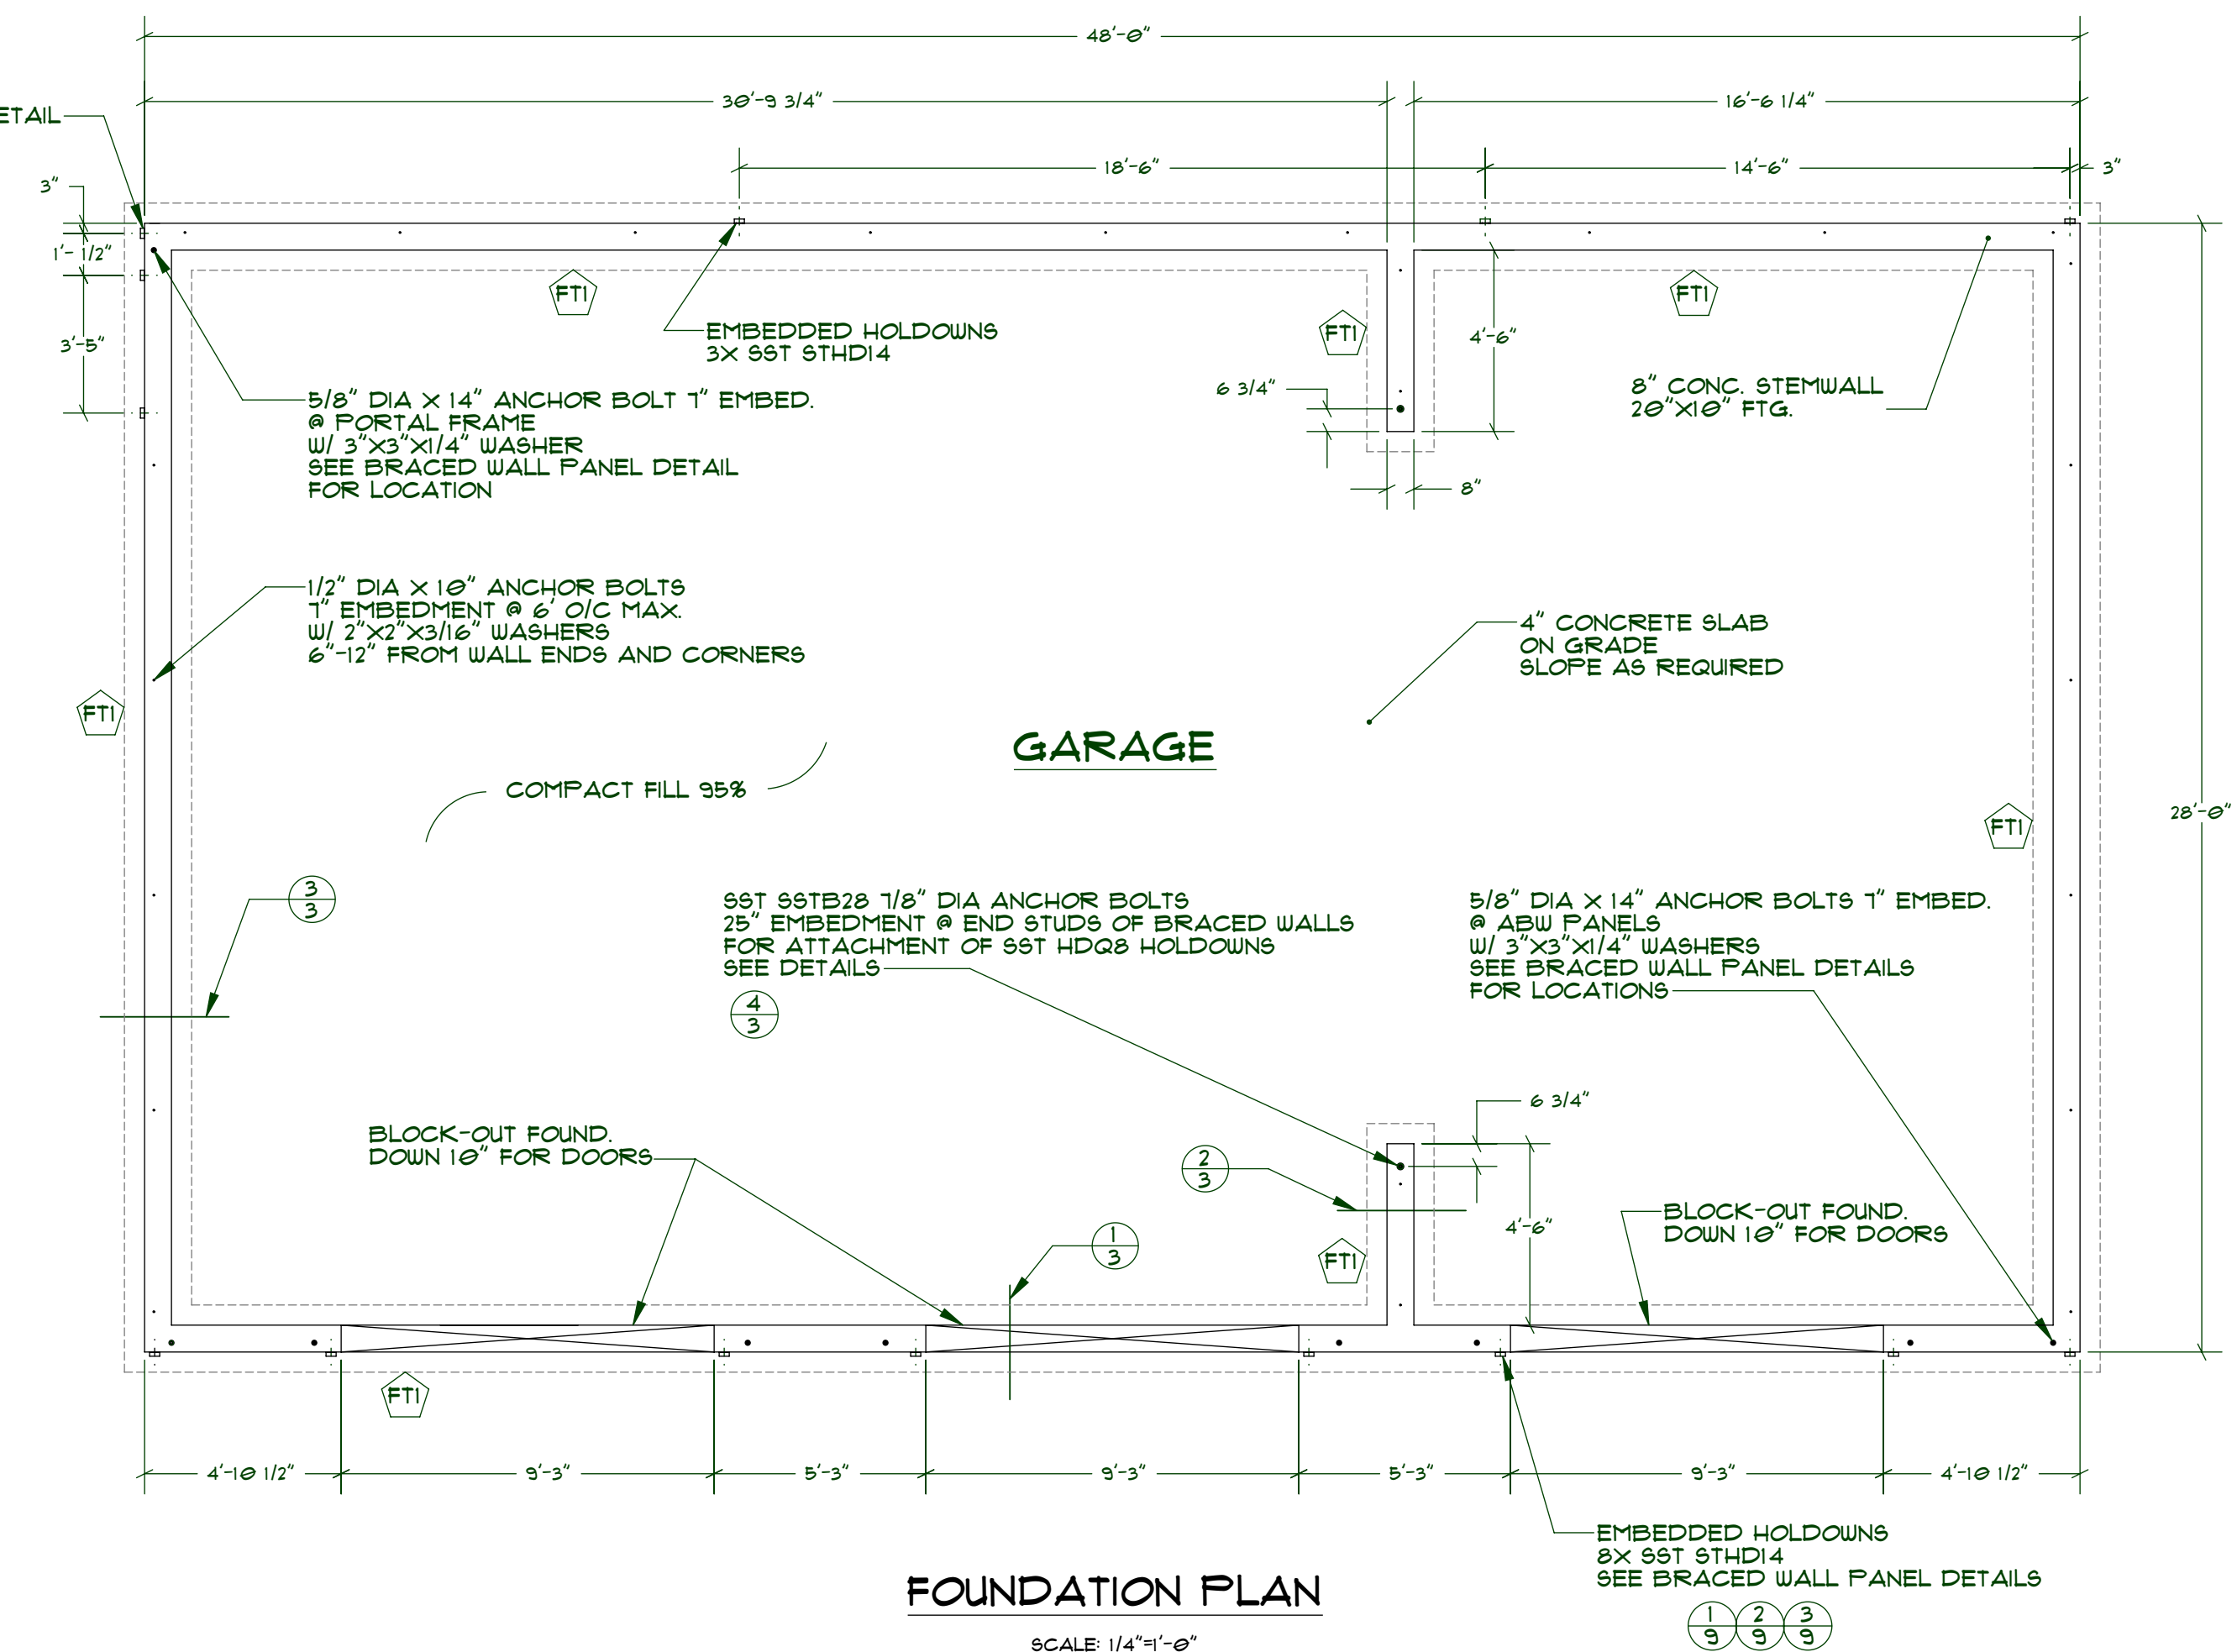

FOUNDATION NOTES:

- PLACE REINFORCING STEEL 4" FROM INSIDE FACE OF WALL
- PLACE (2) #4 REBARS 3" FROM THE TOP AND BOTTOM OF FOUND. WALLS
- PLACE (2) #4 REBARS AROUND ALL OPENINGS IN FOUND. WALLS
- 3" X 8" FOUND. W/ #4 REBAR @ 24" O/C VERT., (3) #4 BARS HORIZ.
- 1/2" X 10" ANCHOR BOLTS @ 6" O/C MAX.
- 5/8" X 14" ANCHOR BOLTS @ PORTAL FRAMES

(FTI) 20X10 CONC. FTG. W/ 2-#4 REBARS CONT. IN FTG.

MEDEEK DESIGN INC.
1000 N. W. 10th St.
Fort Lauderdale, FL 33304
TEL: 954.341.1111
WWW.MEDEEKDESIGN.COM

PLAN NO. **GARAGE4828B-A6D-3** SCALE 1/4"=1'-0"

DESIGNED BY: **NFW** DATE: **4/12/2013**

SHEET CONTENTS:

FOUNDATION PLAN

REVISION HISTORY:

NO.	DESCRIPTION

CUSTOMER: LOCATION:

SHEET **3** OF 19