


UPPER LEVEL FLOOR PLAN

SCALE 3/8"=1'-0"

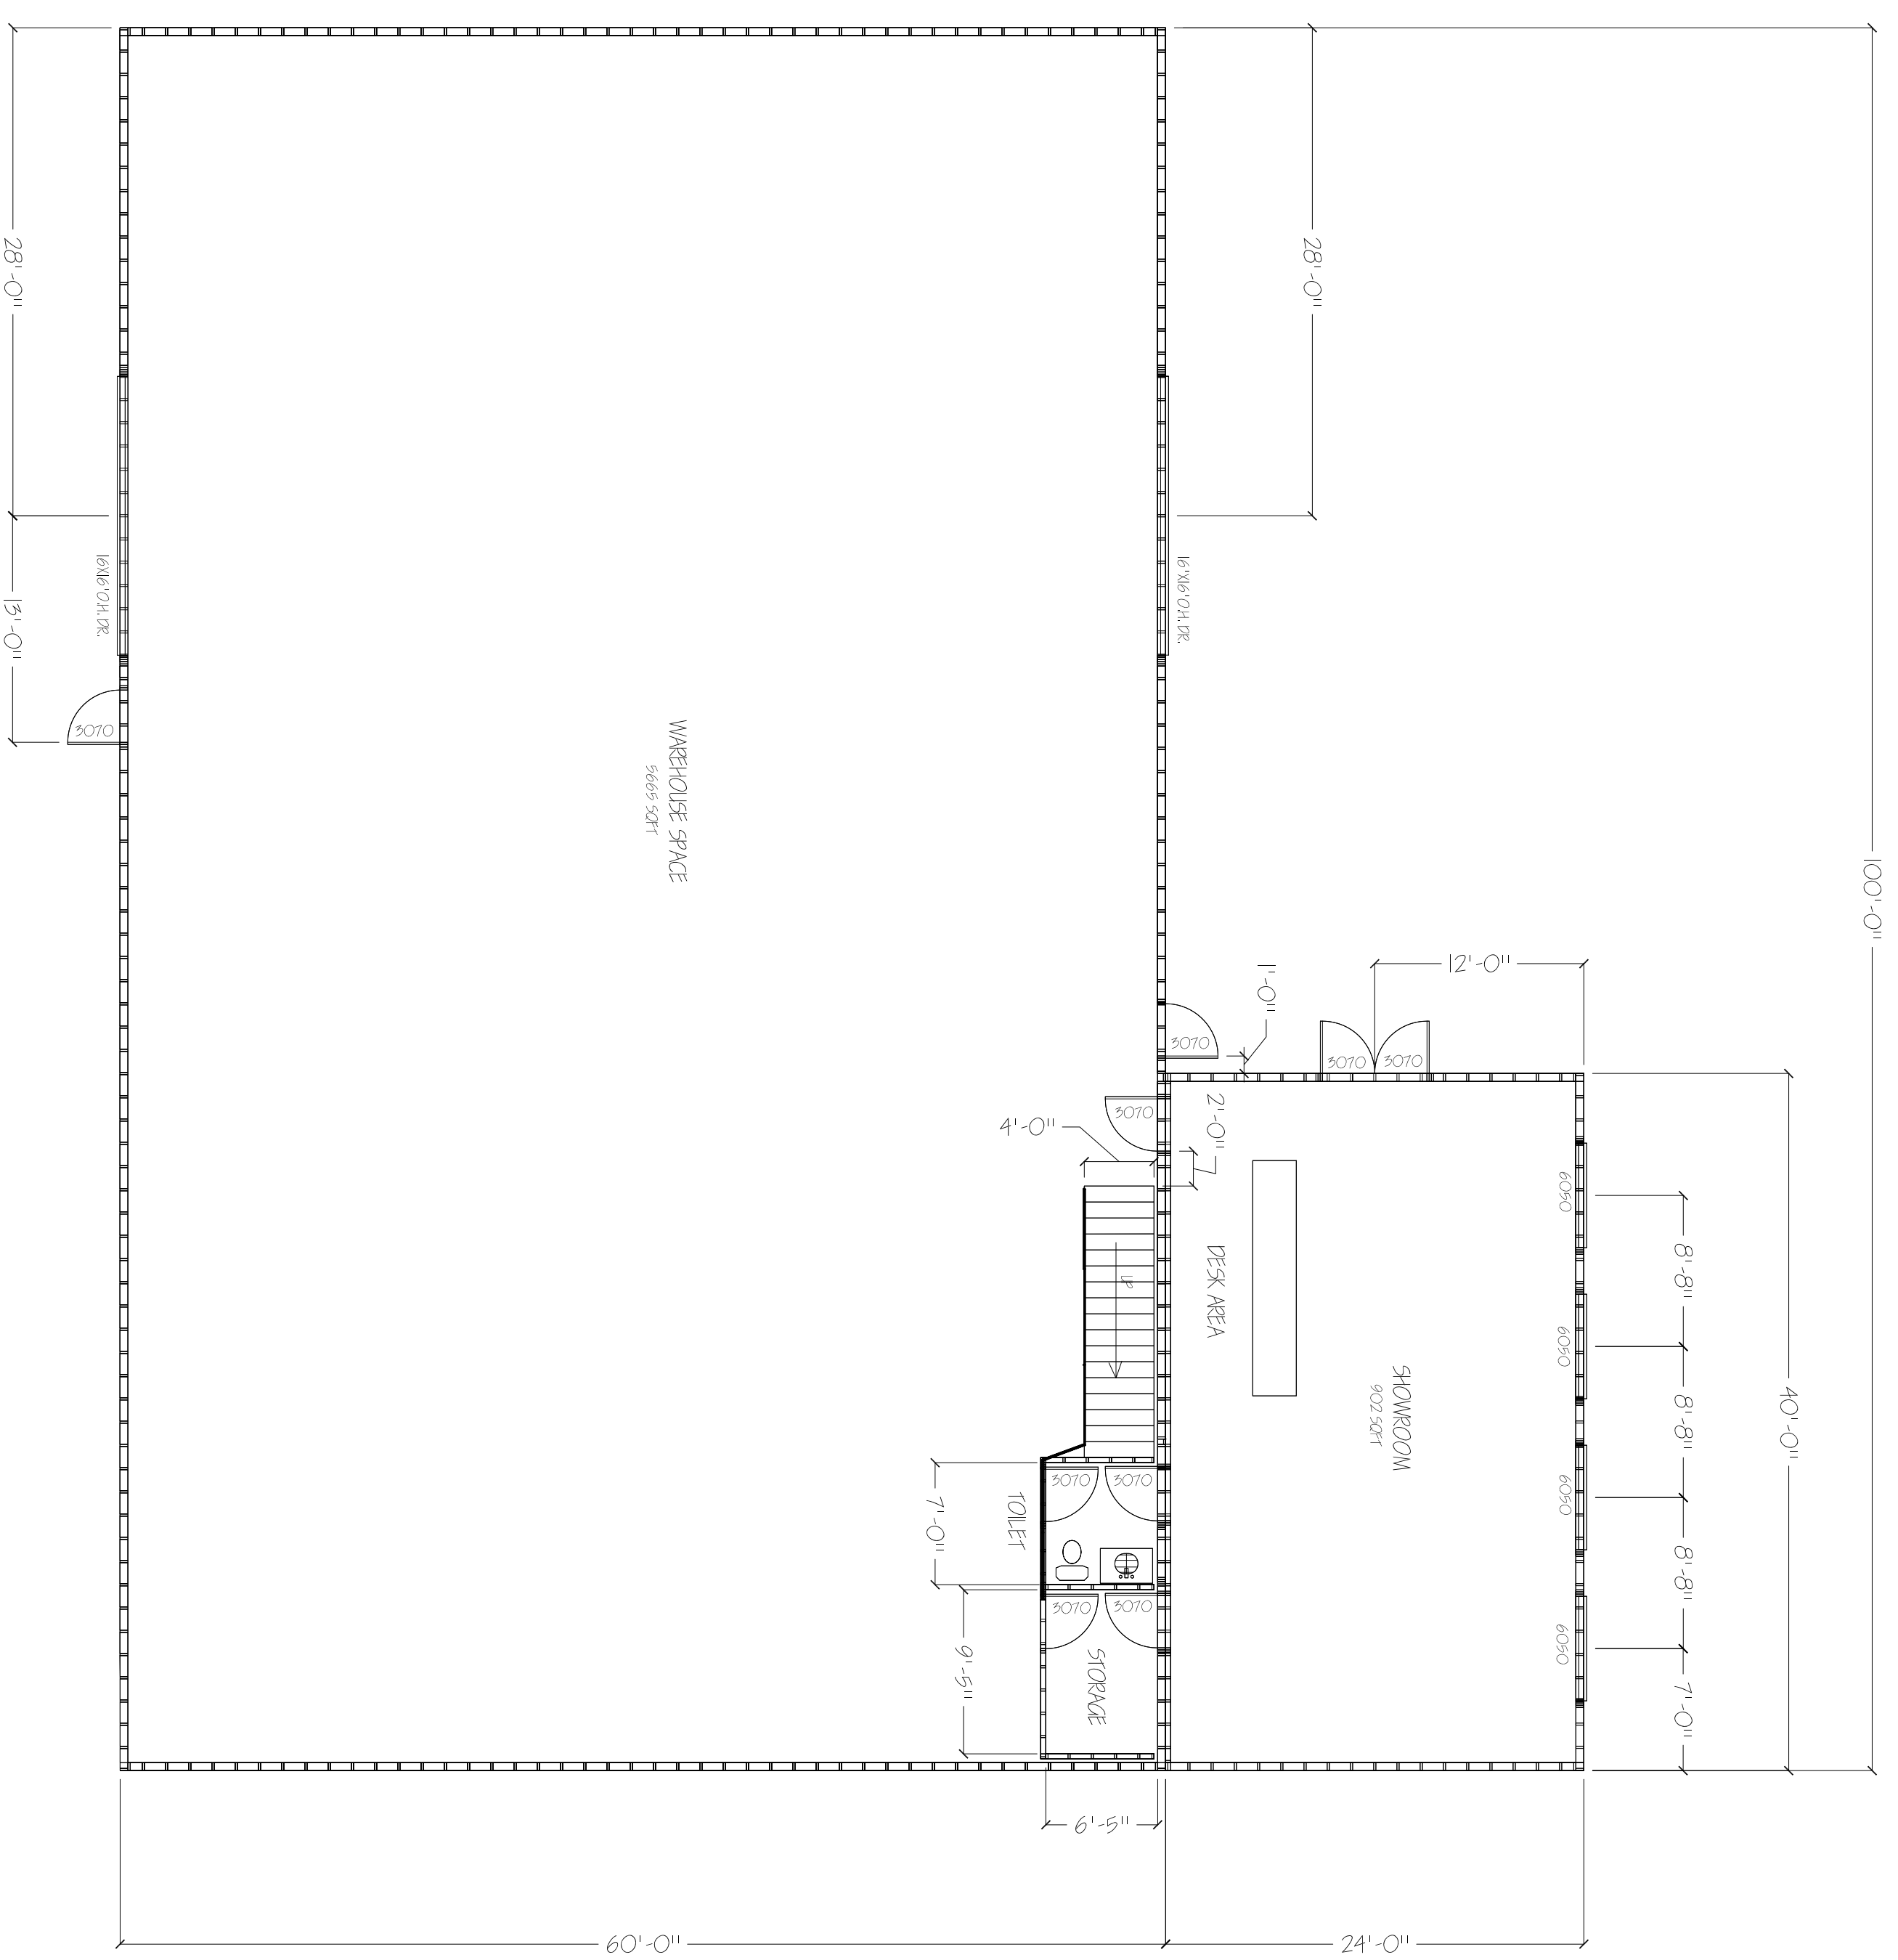

MAIN LEVEL FLOOR PLAN

SCALE 3/8"=1'-0"

DATE: _____
 DRAWN BY: SRW & NRV
 NOTES: _____

PROJECT: WBS BUILDING

S&N DESIGN
 1857 N 1120 W PROVO, UTAH 84604 (801) 426-8777

SHEET NAME: MAIN AND UPPER LEVEL FLOOR PLAN

SHEET: A-05
 OF: A-11