


RIGHT ELEVATION
SCALE: 1/4"=1'-0"

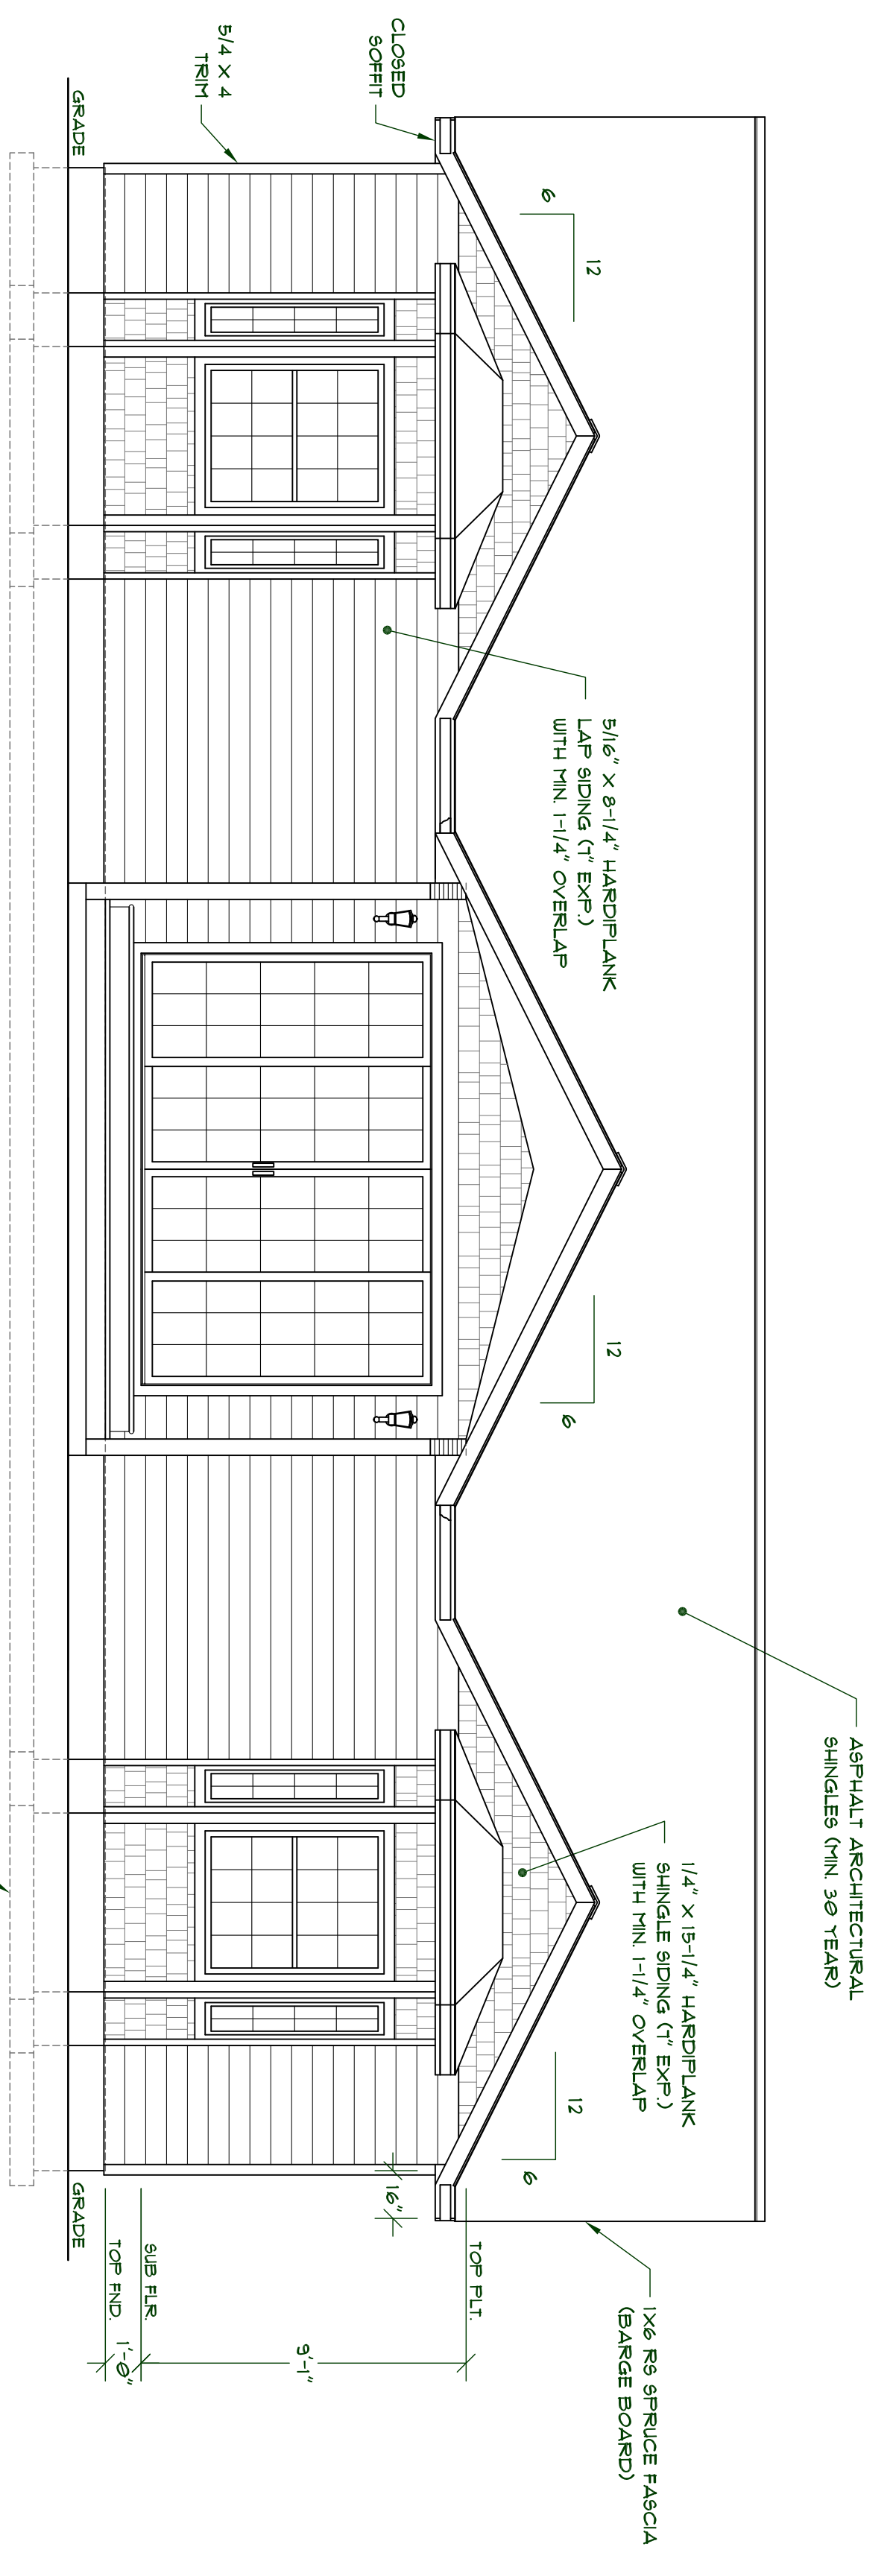

REAR ELEVATION
SCALE: 1/4"=1'-0"

THIS STRUCTURE WILL COMPLY WITH ALL APPLICABLE BUILDING CODES FOR THE STATE OF WASHINGTON

ATTENTION!
THESE PLANS ARE PRELIMINARY. THE DESIGNER ASSUMES NO LIABILITY FOR ANY ERRORS OR OMISSIONS. THE USER OF THESE PLANS SHALL BE RESPONSIBLE FOR OBTAINING ALL NECESSARY PERMITS AND APPROVALS FROM THE LOCAL BUILDING DEPARTMENT. THE USER SHALL BE RESPONSIBLE FOR VERIFYING THE ACCURACY OF ALL DIMENSIONS AND MATERIALS. THE USER SHALL BE RESPONSIBLE FOR OBTAINING ALL NECESSARY PERMITS AND APPROVALS FROM THE LOCAL BUILDING DEPARTMENT. THE USER SHALL BE RESPONSIBLE FOR OBTAINING ALL NECESSARY PERMITS AND APPROVALS FROM THE LOCAL BUILDING DEPARTMENT.

SHEET	CUSTOMER:	REVISION HISTORY:	SHEET CONTENTS:	DESIGNED BY:	PLAN NO.	MEDEEK ENGINEERING Inc. 3030 SE 107 COPALS BEACH, WA 98335 PH (425) 450-5715 DESIGN@MEDEEK.COM WWW.MEDEEK.COM ALL INFORMATION CONTAINED IN THESE PLANS IS THE PROPERTY OF MEDEEK ENGINEERING, INC. AND IS TO BE USED ONLY FOR THE PROJECT AND SITE SPECIFICALLY IDENTIFIED HEREIN. ANY REPRODUCTION OR TRANSMISSION OF THESE PLANS WITHOUT THE WRITTEN PERMISSION OF MEDEEK ENGINEERING, INC. IS STRICTLY PROHIBITED. REVISED COPIES OF THESE PLANS ARE FOR INFORMATION ONLY.
	LOCATION:		ELEVATIONS 2	NFW	HOUSE5655	
3				DATE:	SCALE: 1/8"	REVISION: A.3
OF 10				10/20/2015		

