




1 ROOF EAVE DETAIL
SCALE 1/4"=1'-0"

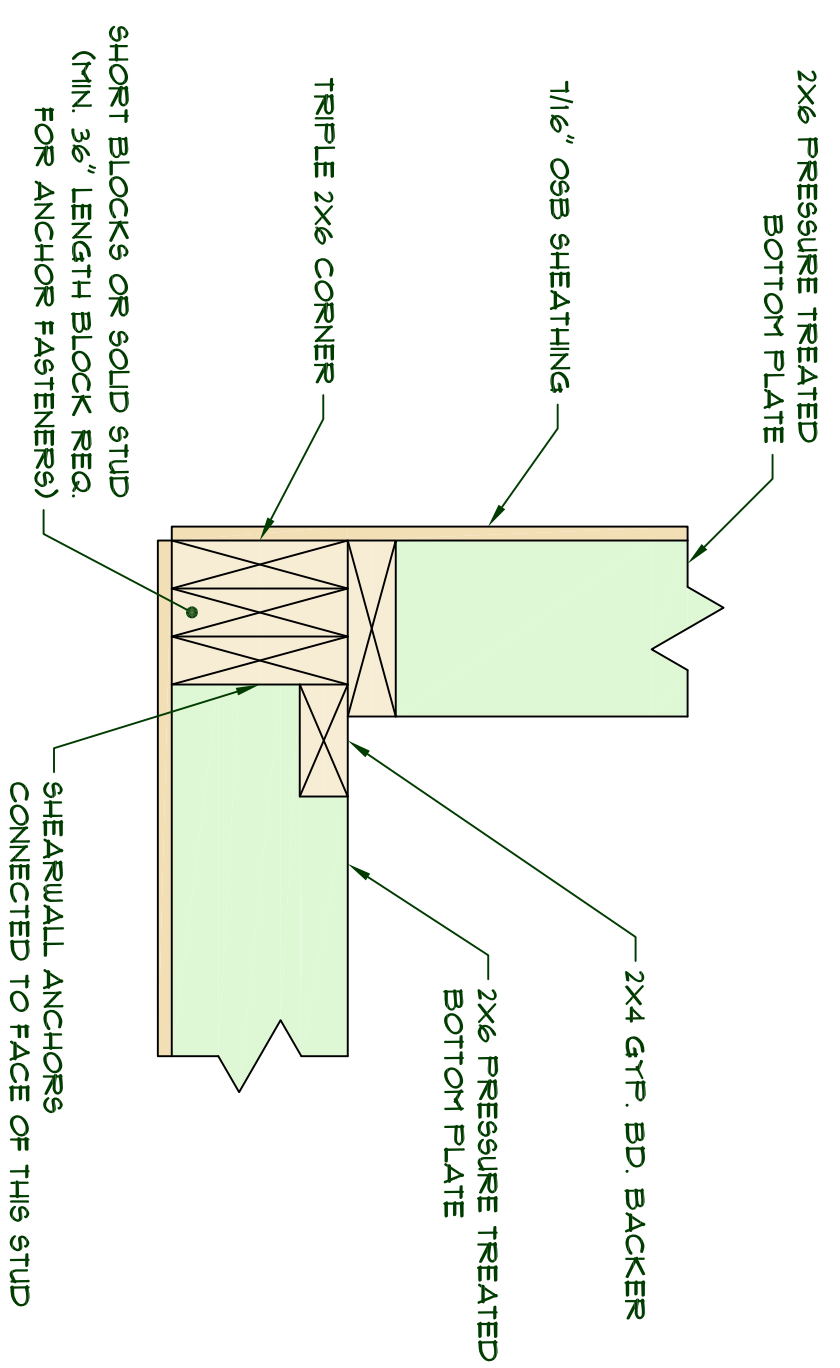


2 EXT. CORNER DETAIL
SCALE 3/4"=1'-0"

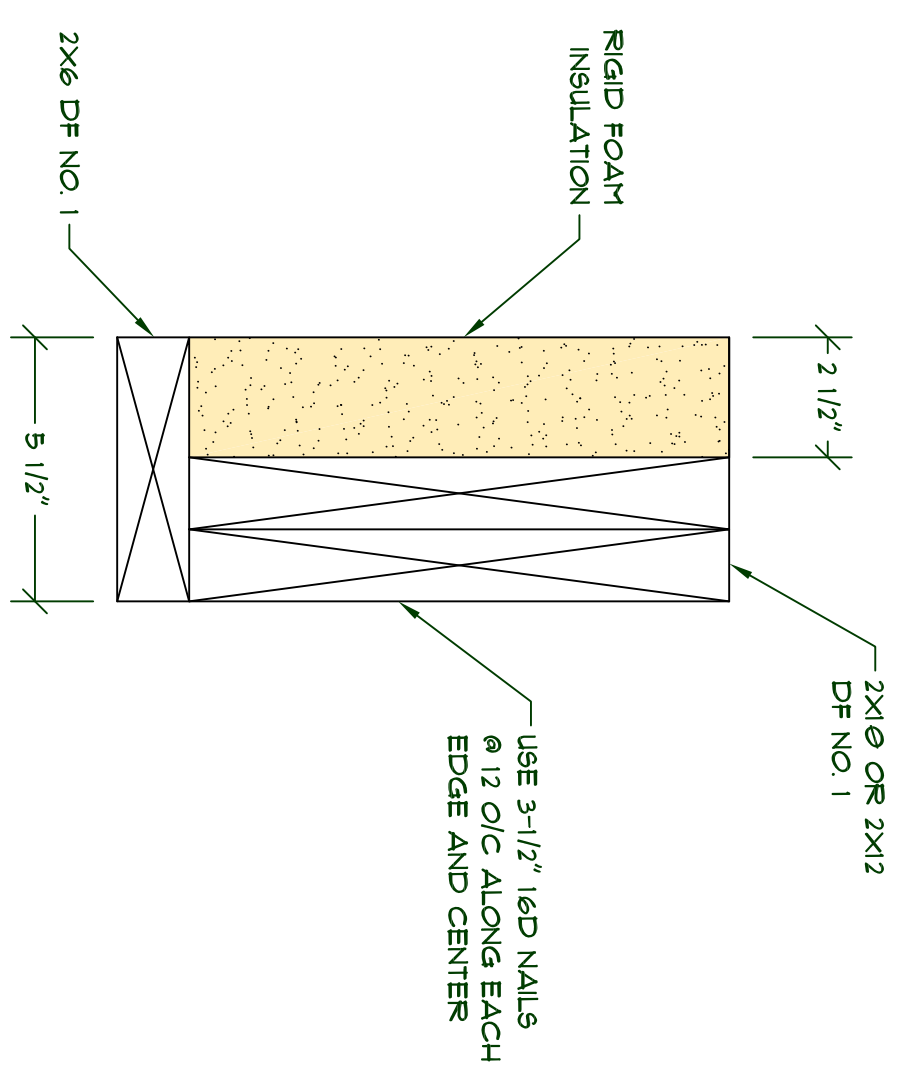

3 INSUL. BUILT-UP HDR. DETAIL
SCALE 3/4"=1'-0"

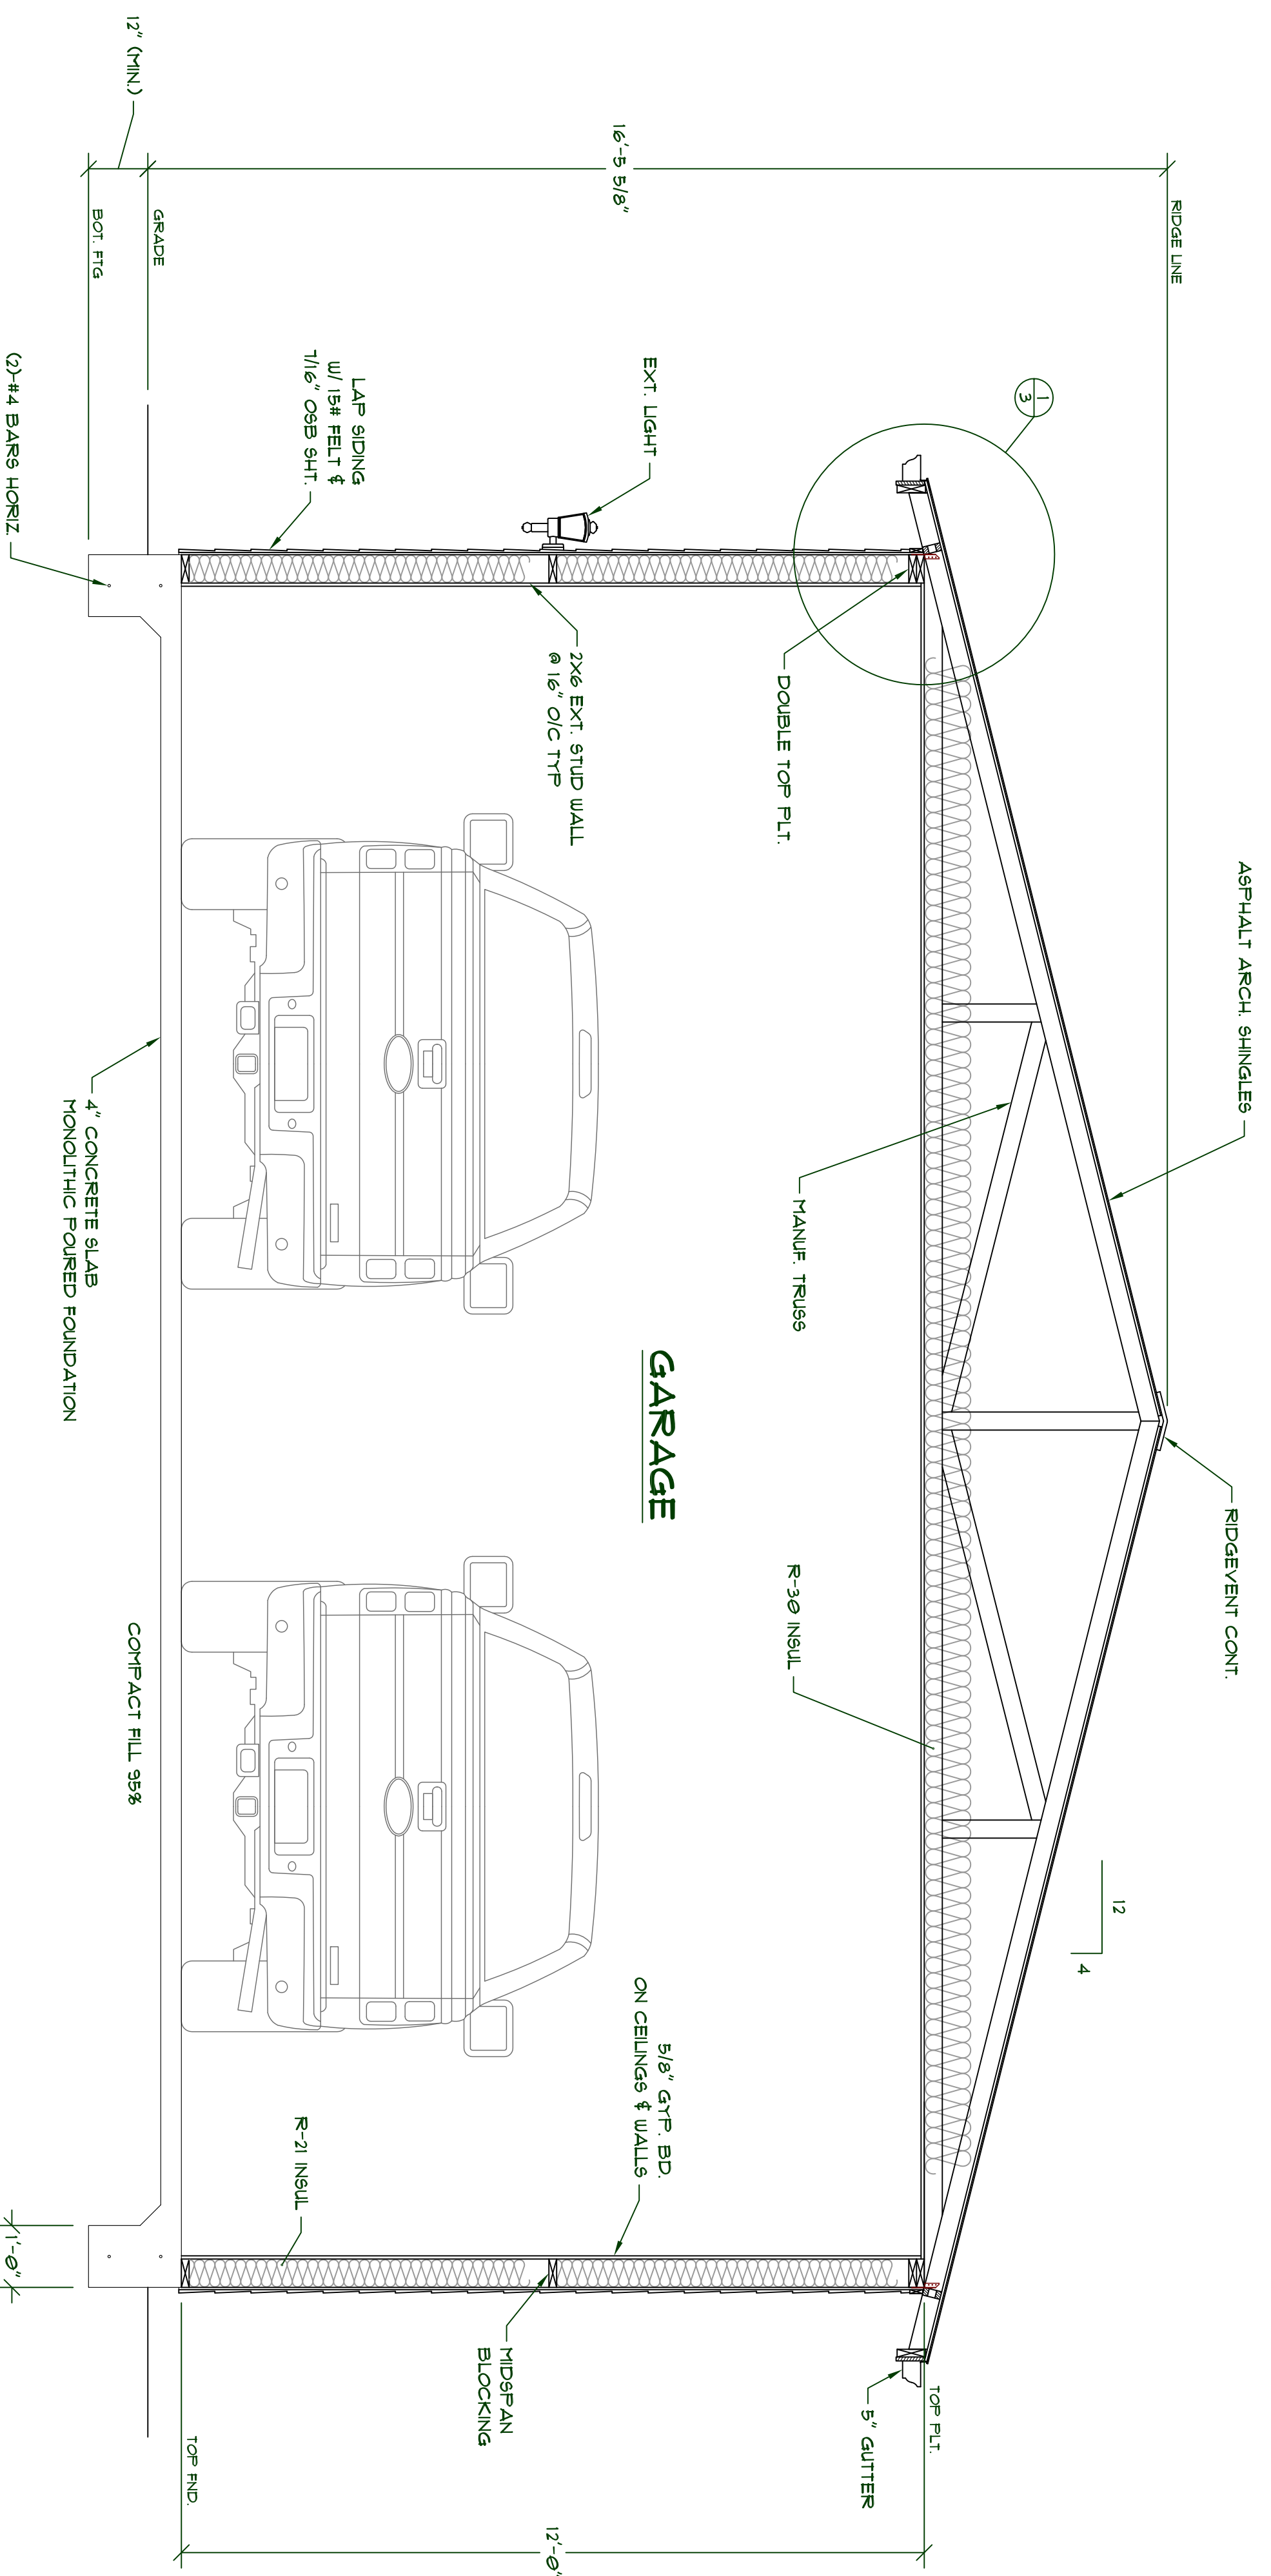

CROSS SECTION
SCALE 1/2"=1'-0"

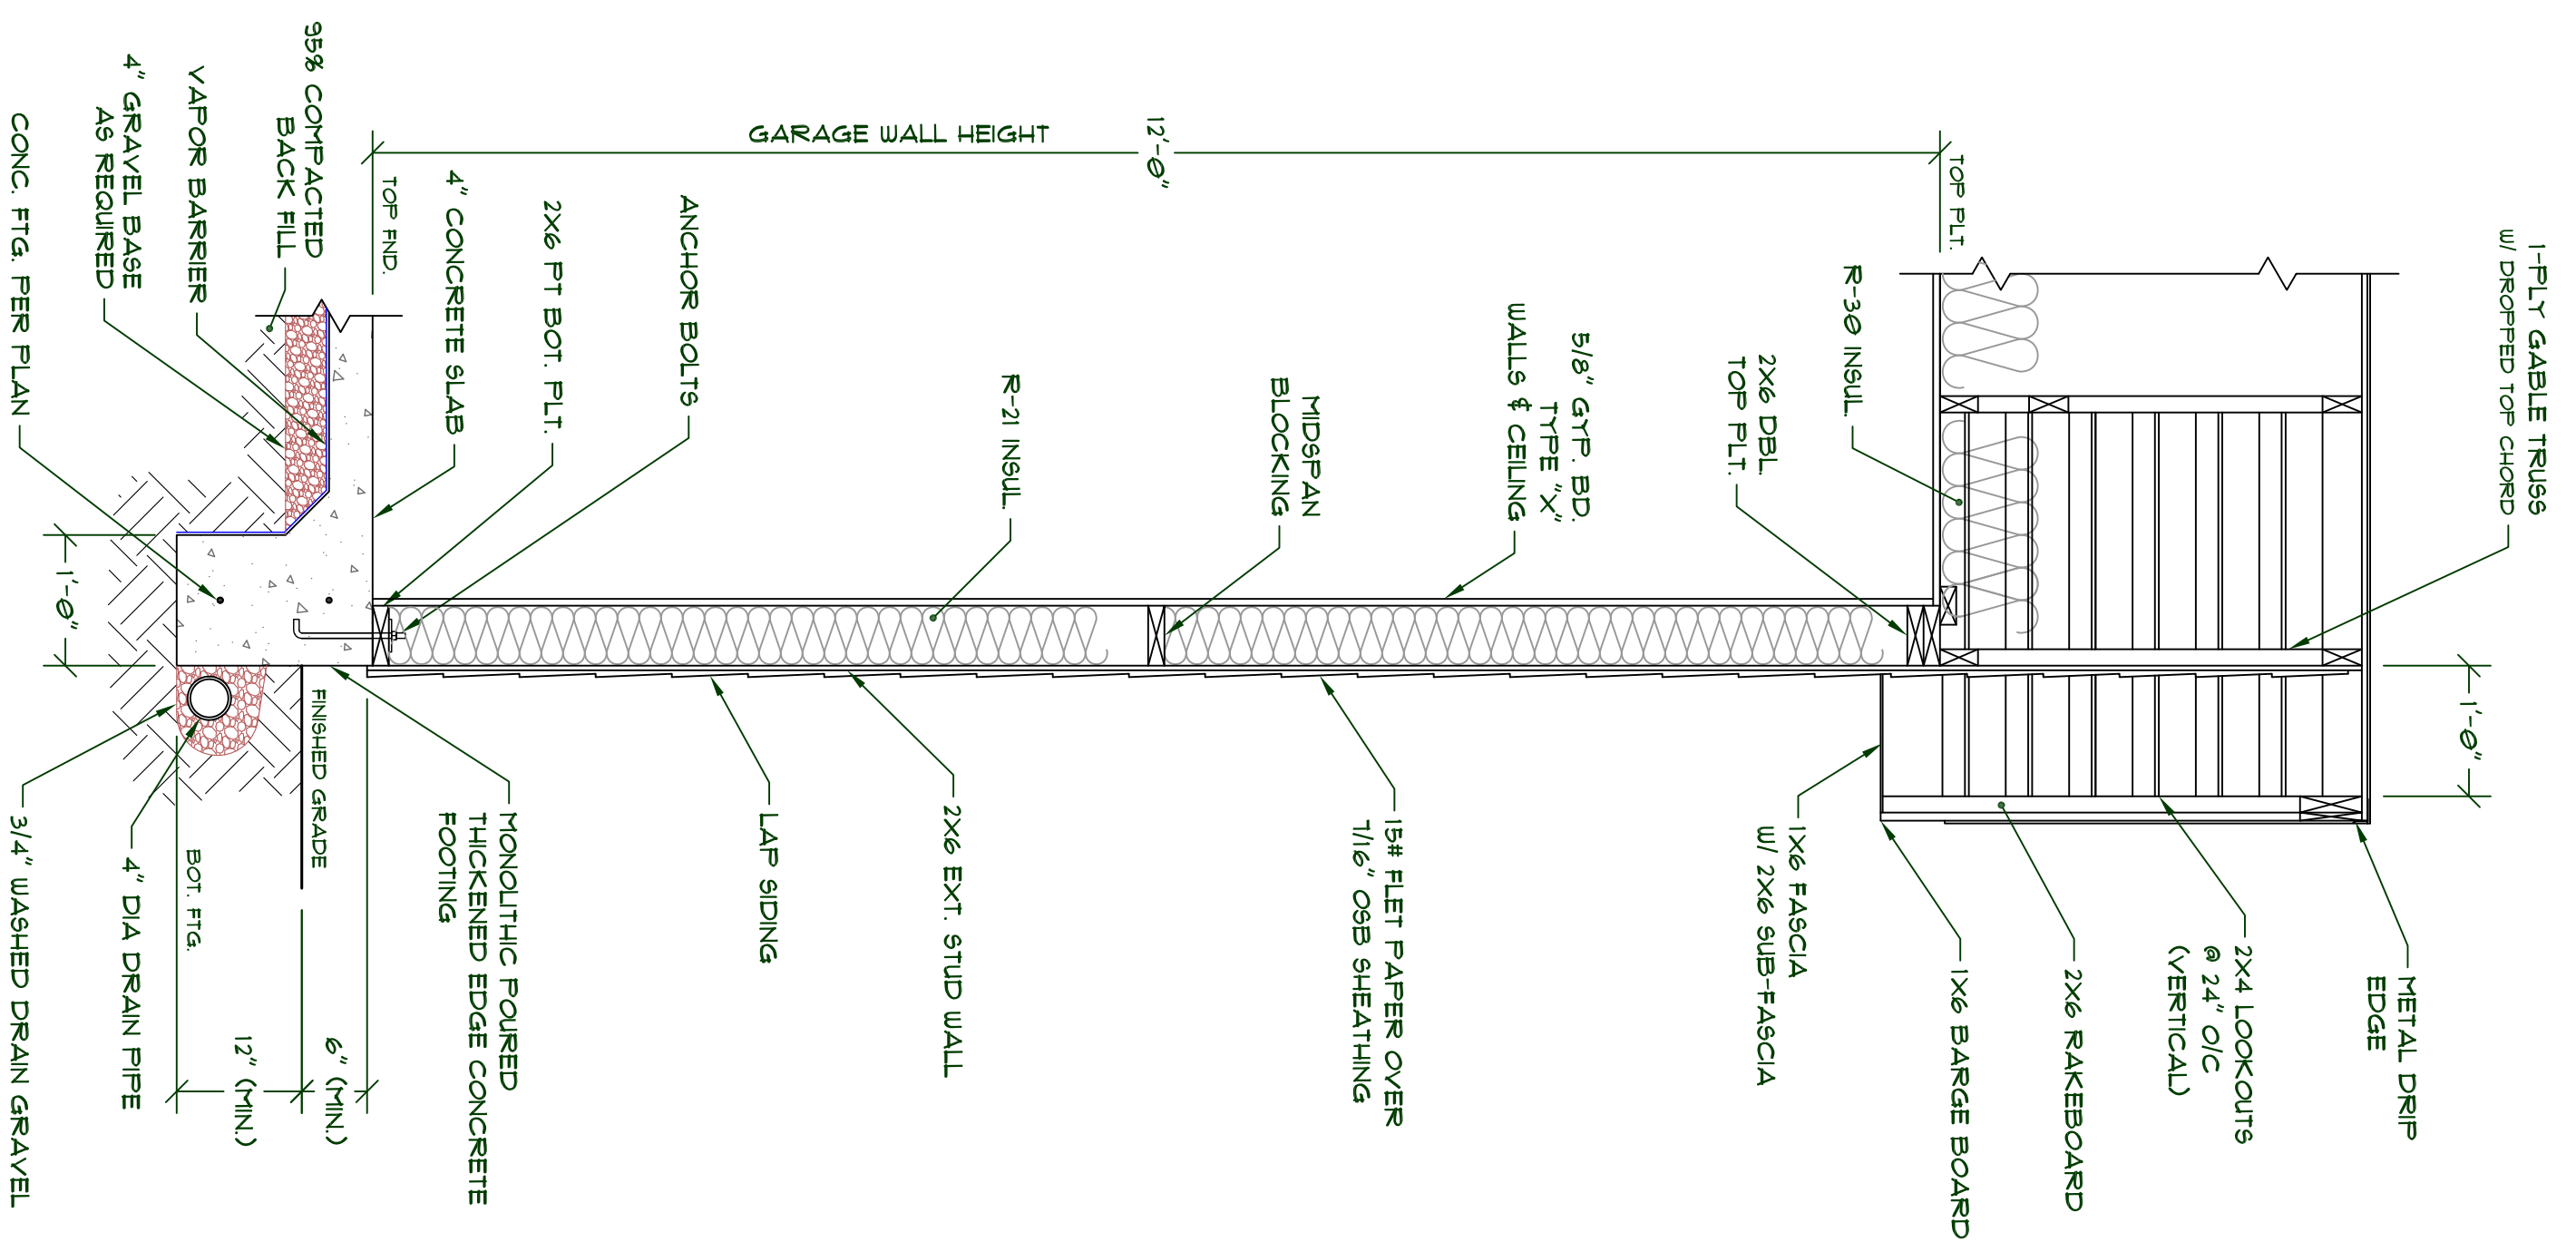

4 GABLE WALL SECTION
SCALE 3/4"=1'-0"



MEDEEK DESIGN Inc.
3035 SR 109 COPALE BEACH WA 98335
(360) 741-0055
DESIGN@MEDEEK.COM

PLAN NO.
GARAGE2826-2
SCALE: 1/4"=1'-0" REVISION: A, 1

DESIGNED BY:
NPW
DATE:
5/21/2014

SHEET CONTENTS:
CROSS SECTION ARCH. DETAILS

CUSTOMER:
LOCATION: