


LEFT ELEVATION

SCALE: 1/4"=1'-0"

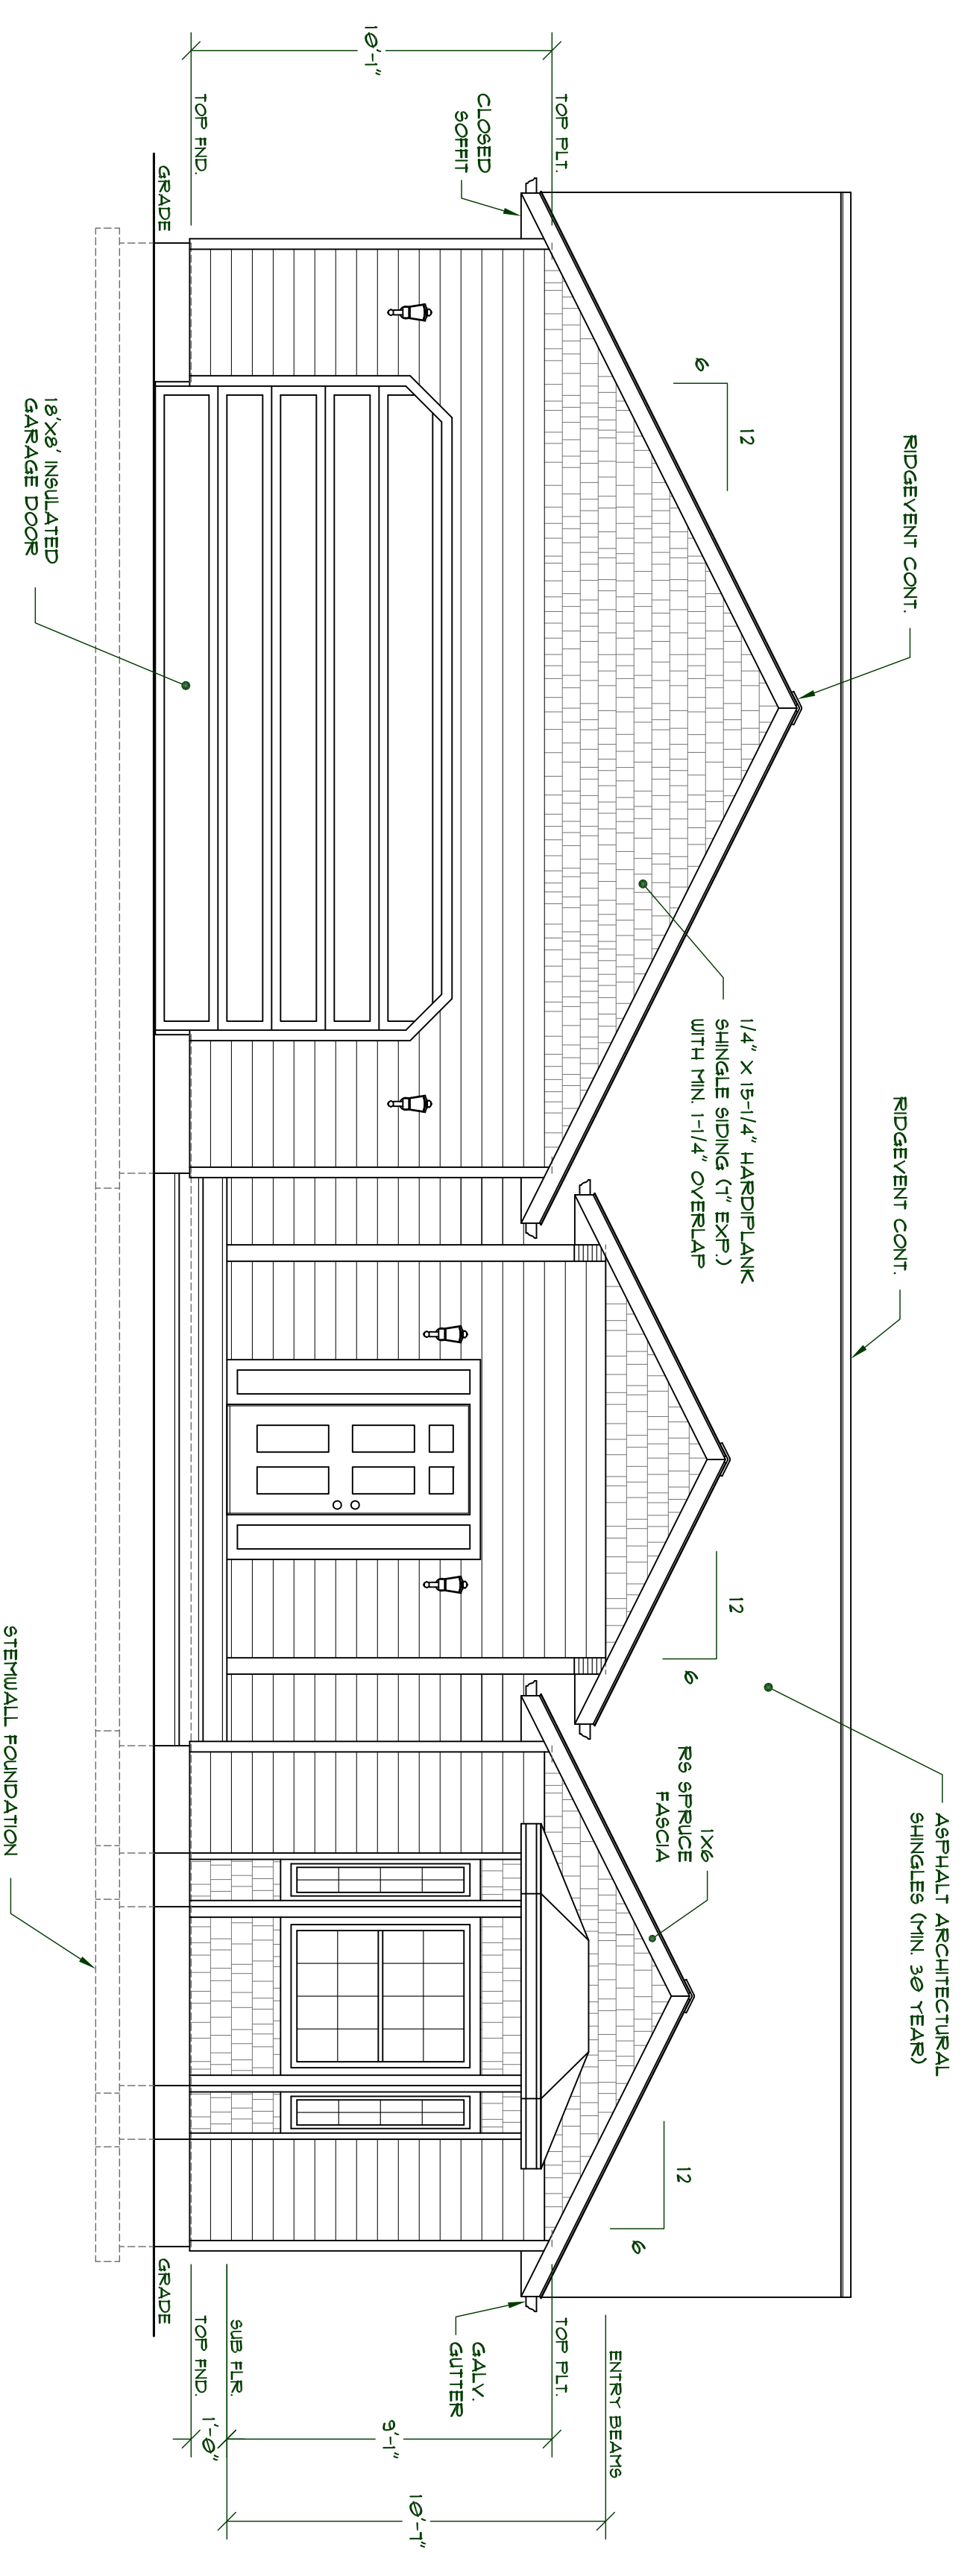

FRONT ELEVATION

SCALE: 1/4"=1'-0"

THIS STRUCTURE WILL COMPLY WITH ALL APPLICABLE BUILDING CODES FOR THE STATE OF WASHINGTON



MEDEEK ENGINEERING Inc.
 3030 SR 109 COPAUS BEACH, WA 98535
 PH (425) 450-5175
 DESIGN@MEDEEK.COM

ALL INFORMATION CONTAINED IN THIS DRAWING IS REPRESENTED TO BE TRUE AND CORRECT AND IS NOT TO BE USED FOR ANY OTHER PROJECT WITHOUT THE WRITTEN PERMISSION OF MEDEEK ENGINEERING INC. REVISED COPIES OF THIS DOCUMENT ARE FOR REFERENCE ONLY.

DESIGNED BY: **NPW**
 DATE: **10/20/2015**
 PLAN NO.: **HOUSE5655**
 SCALE: 1/8" = 1'-0"
 REVISION: **A. 3**

SHEET: **2** OF **10**

ELEVATIONS 1

REVISION HISTORY:

CUSTOMER: _____
 LOCATION: _____

ATTENTION!
 THE DESIGNER HAS BEEN MADE TO DESIGN THESE PLANS WITHOUT ERROR. THE USER ASSUMES ALL LIABILITY FOR ANY ERRORS IN THESE PLANS. ANY CHANGES TO THESE PLANS FOR CONSTRUCTION SHALL BE THE RESPONSIBILITY OF THE USER.