




**LEFT ELEVATION**  
SCALE 1/4"=1'-0"

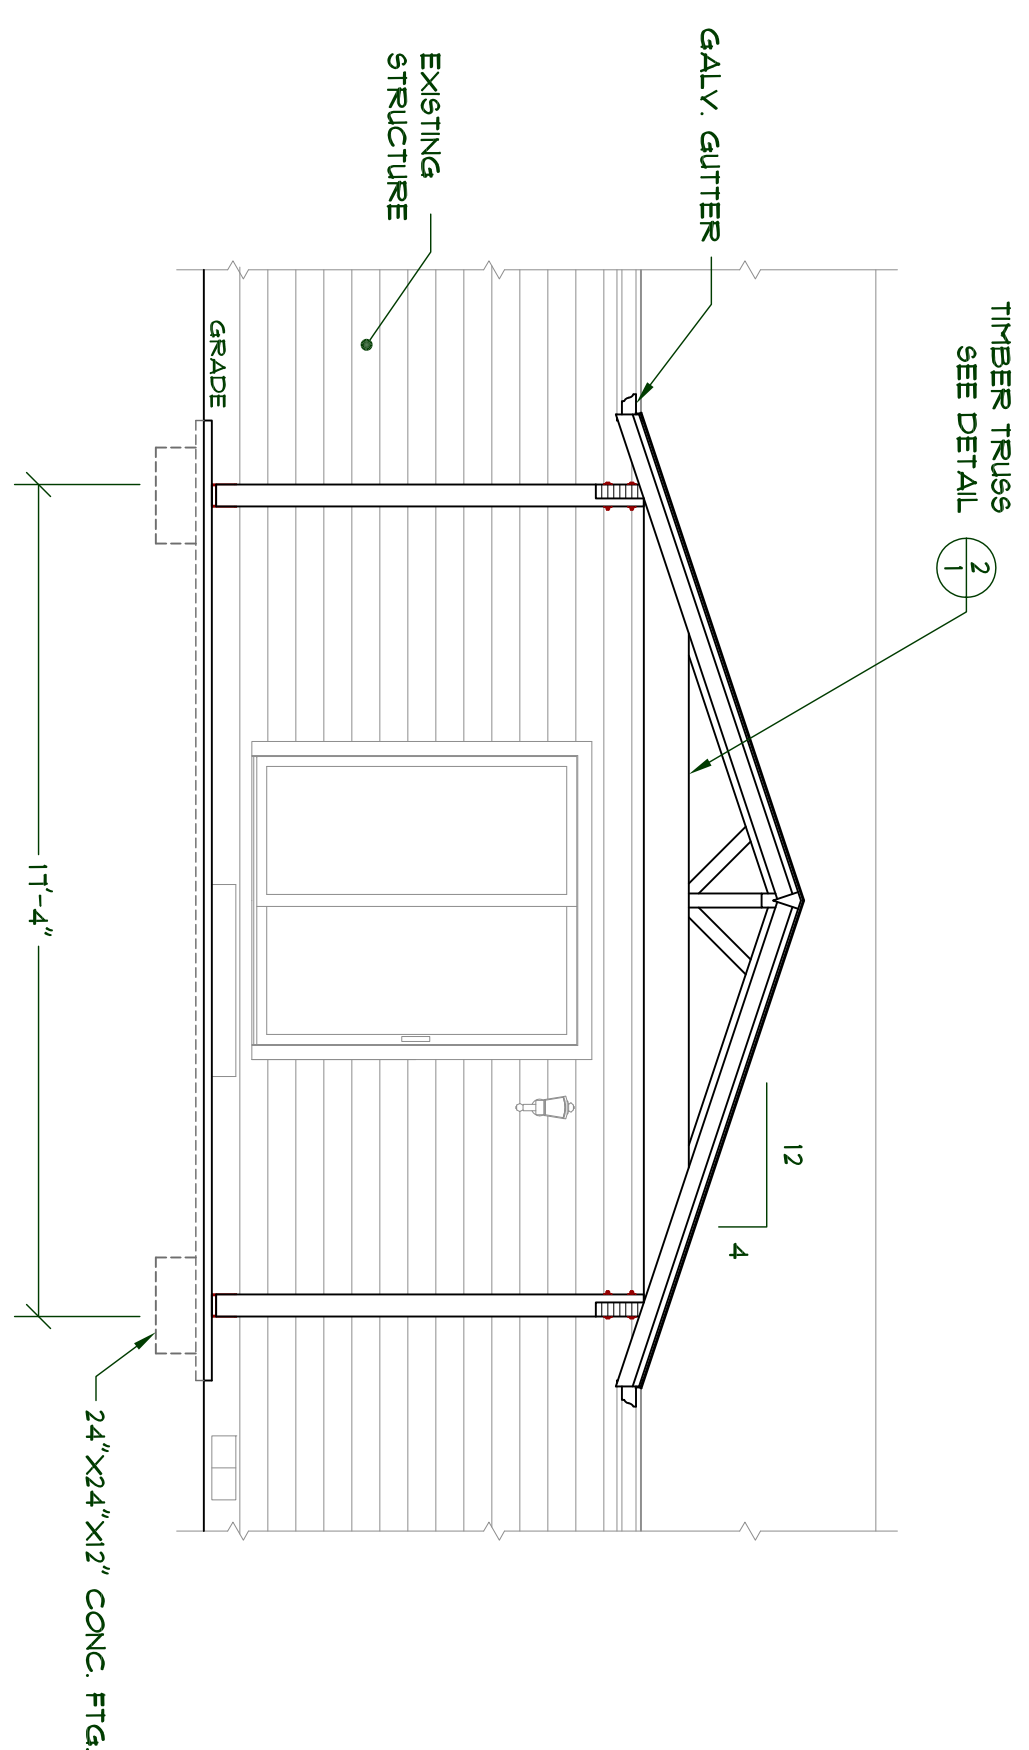


**FRONT ELEVATION**  
SCALE 1/4"=1'-0"

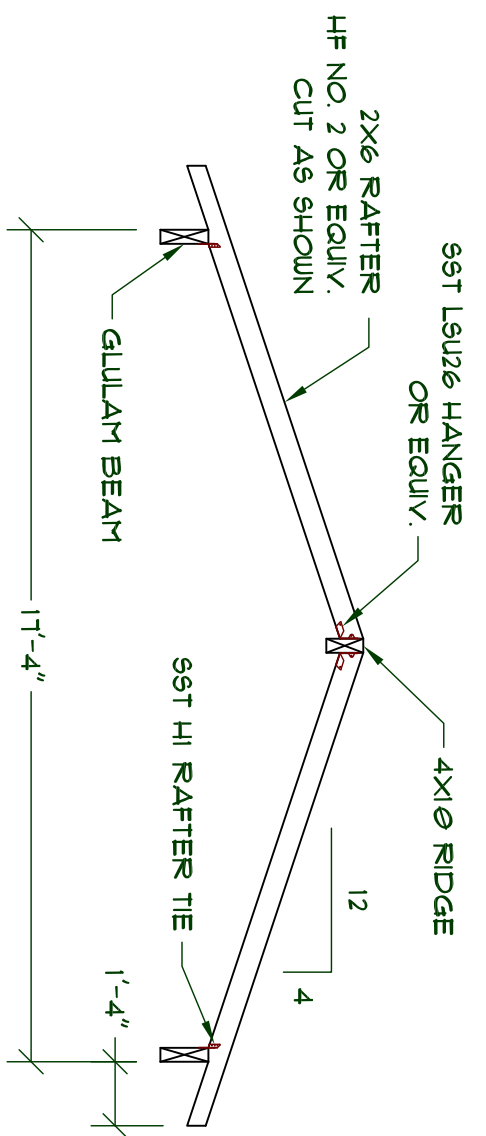


**1 RAFTER DETAIL**  
SCALE 1/4"=1'-0"

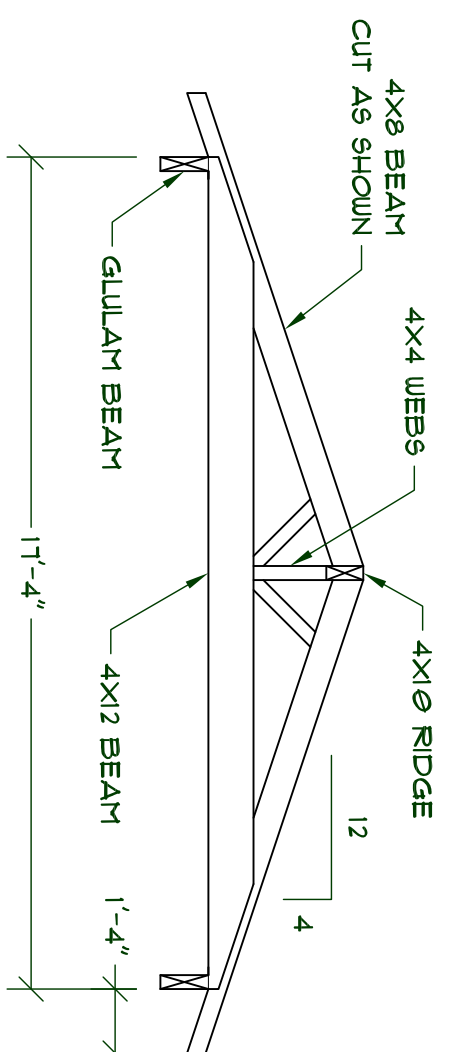


**2 TIMBER TRUSS DETAIL**  
SCALE 1/4"=1'-0"

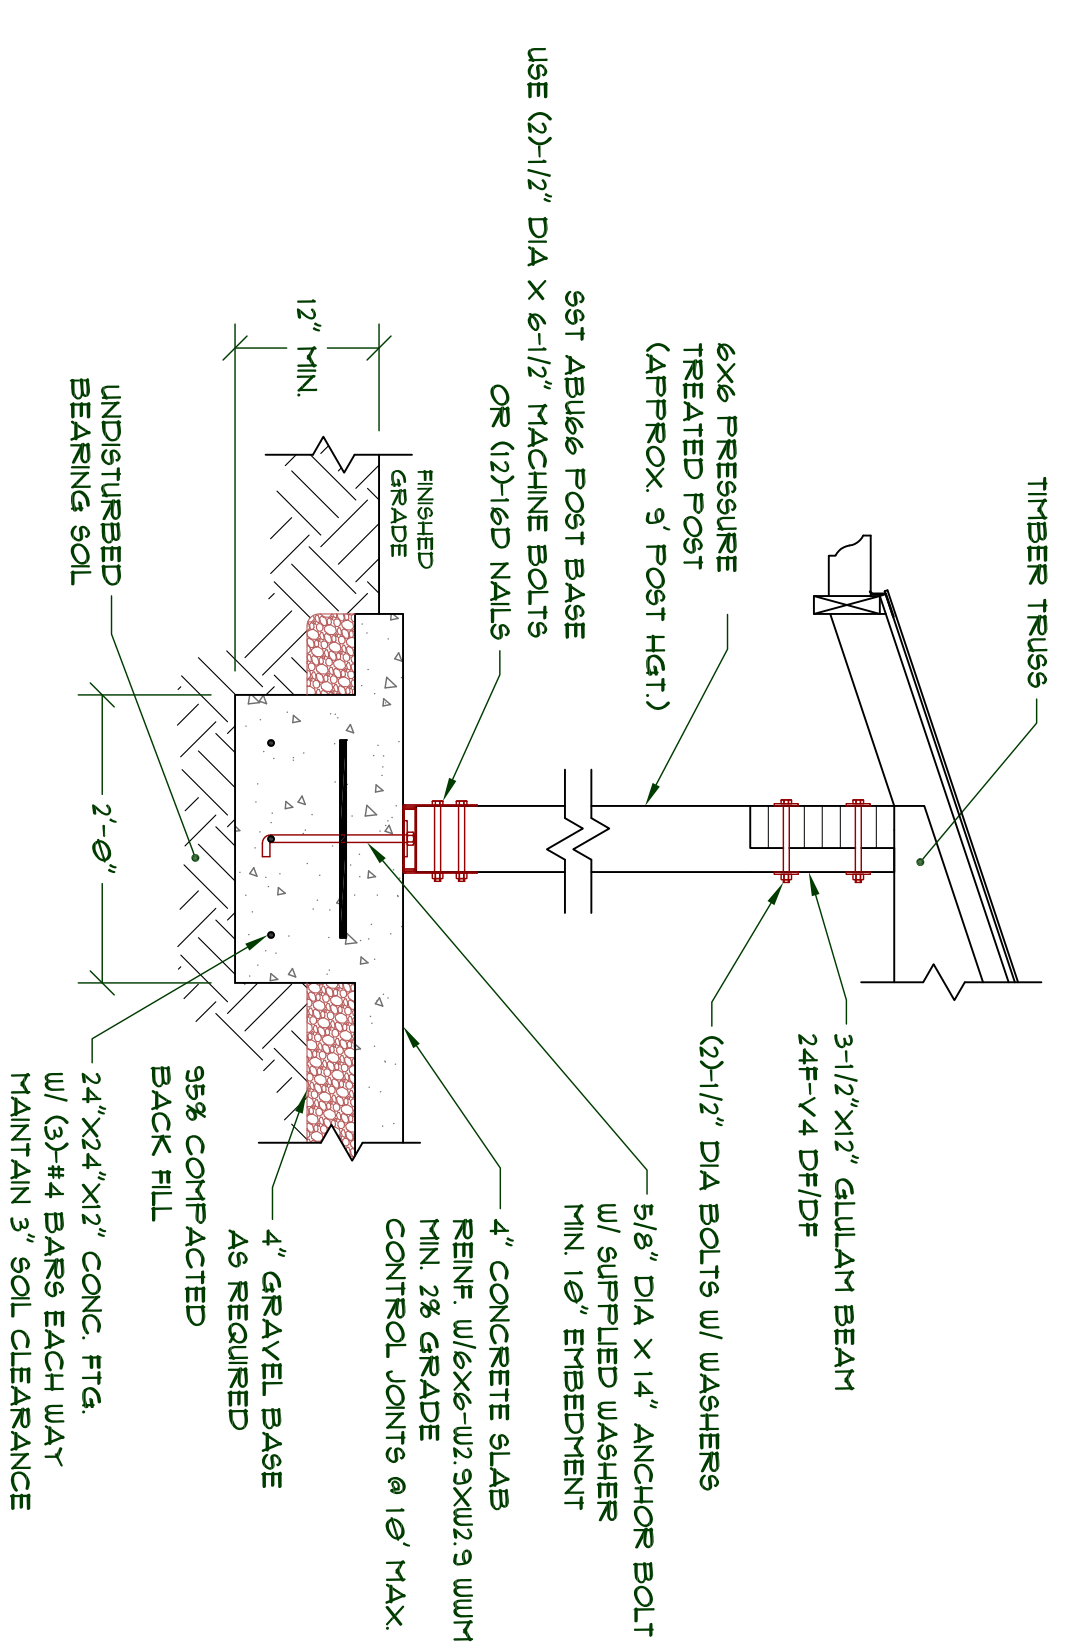


**5 POST DETAIL**  
SCALE 3/4"=1'-0"

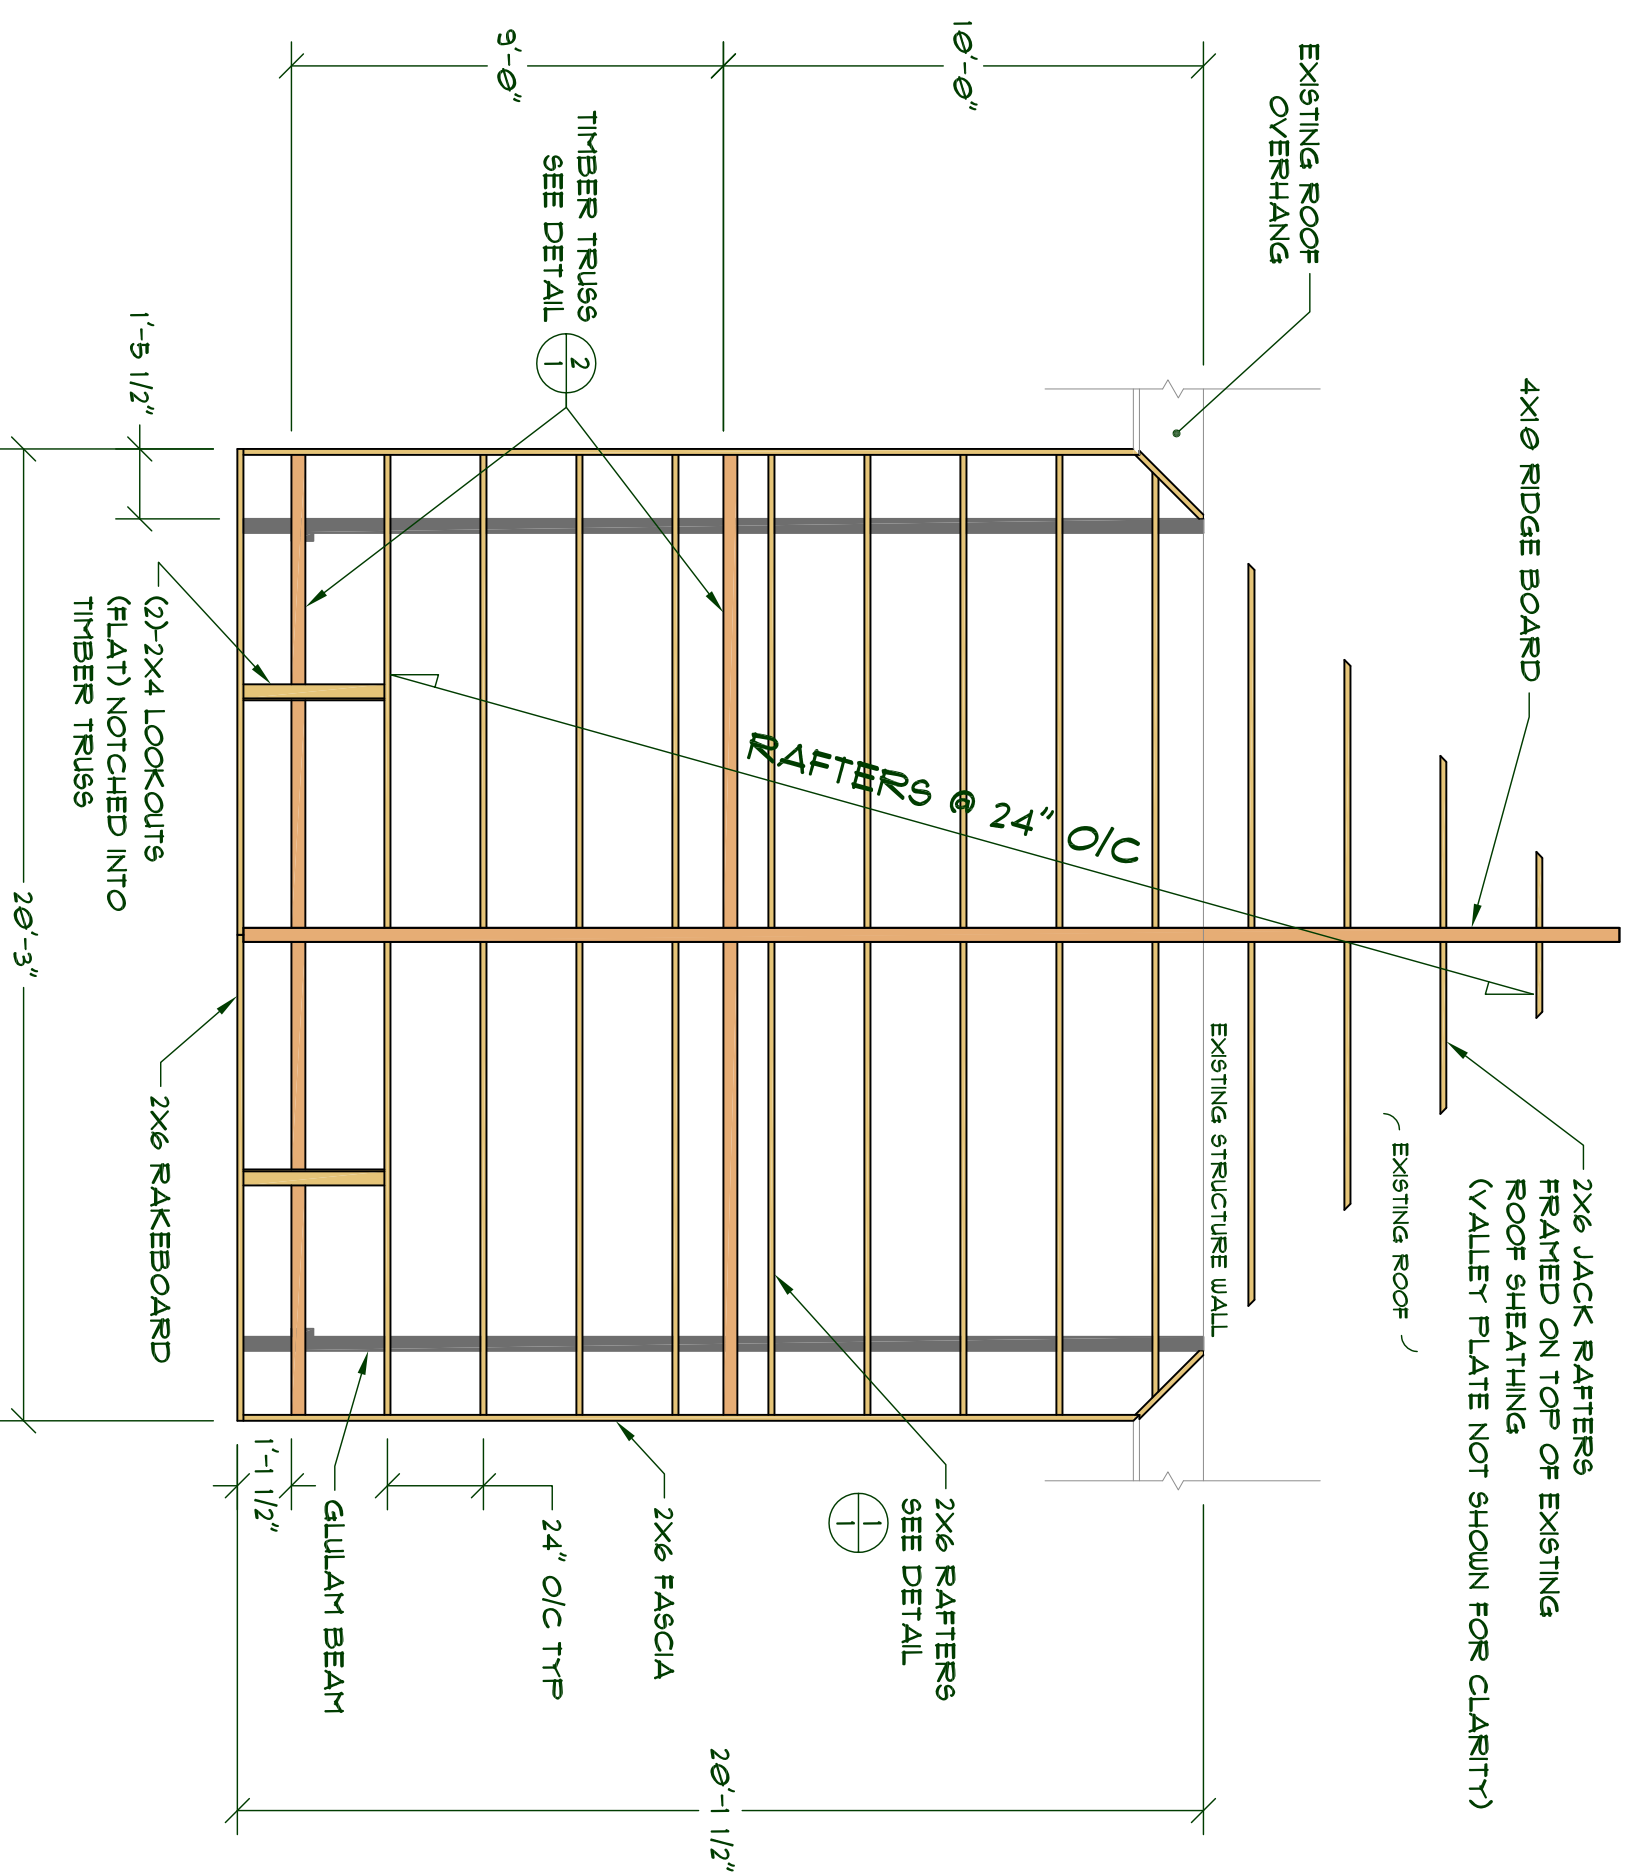


**ROOF FRAMING PLAN**  
SCALE 1/4"=1'-0"

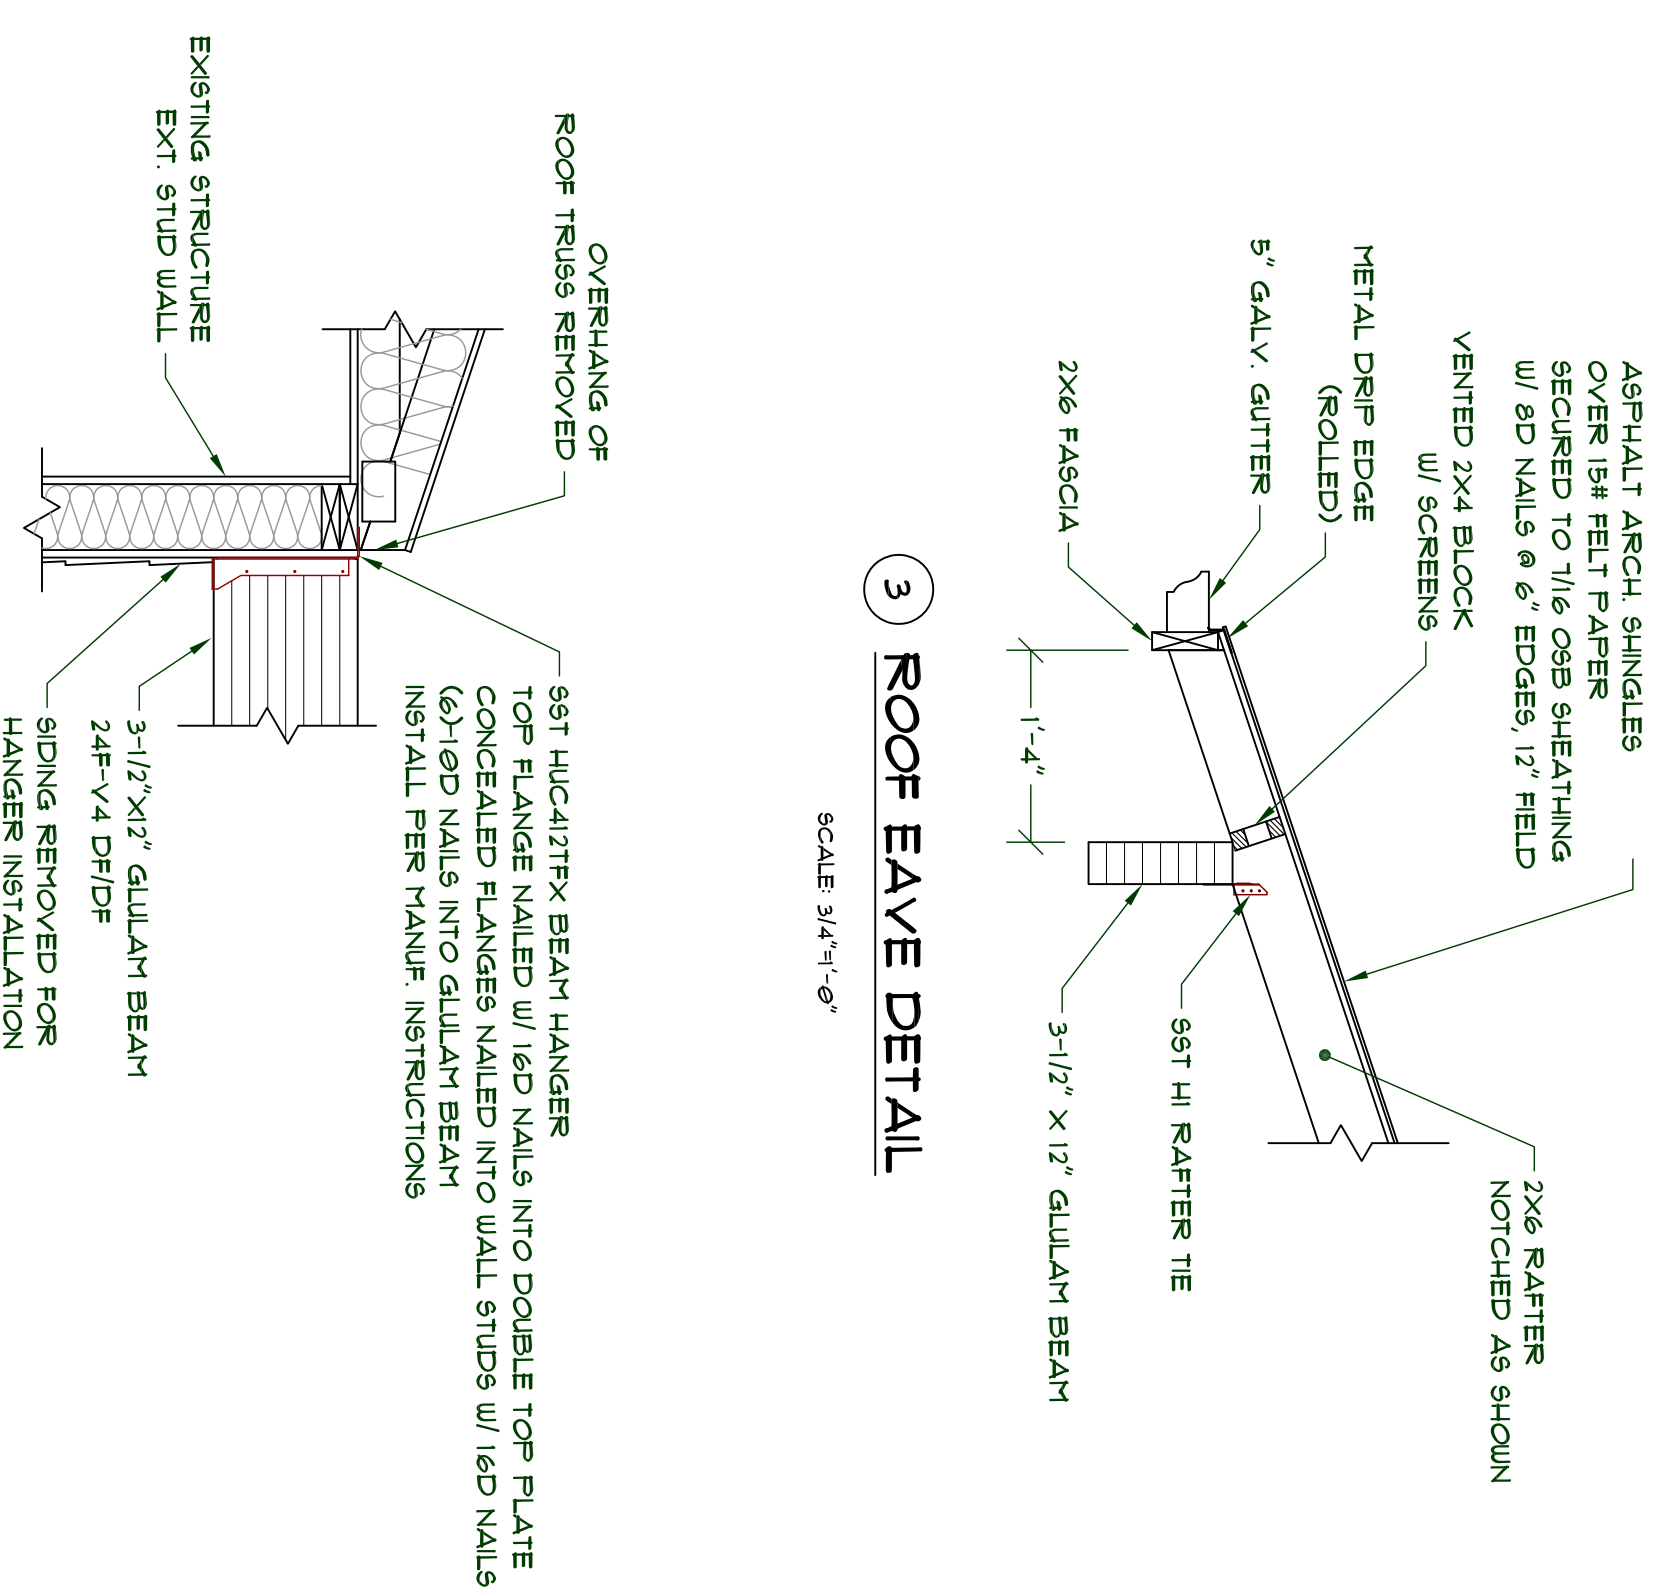

**3 ROOF EAVE DETAIL**  
SCALE 3/4"=1'-0"

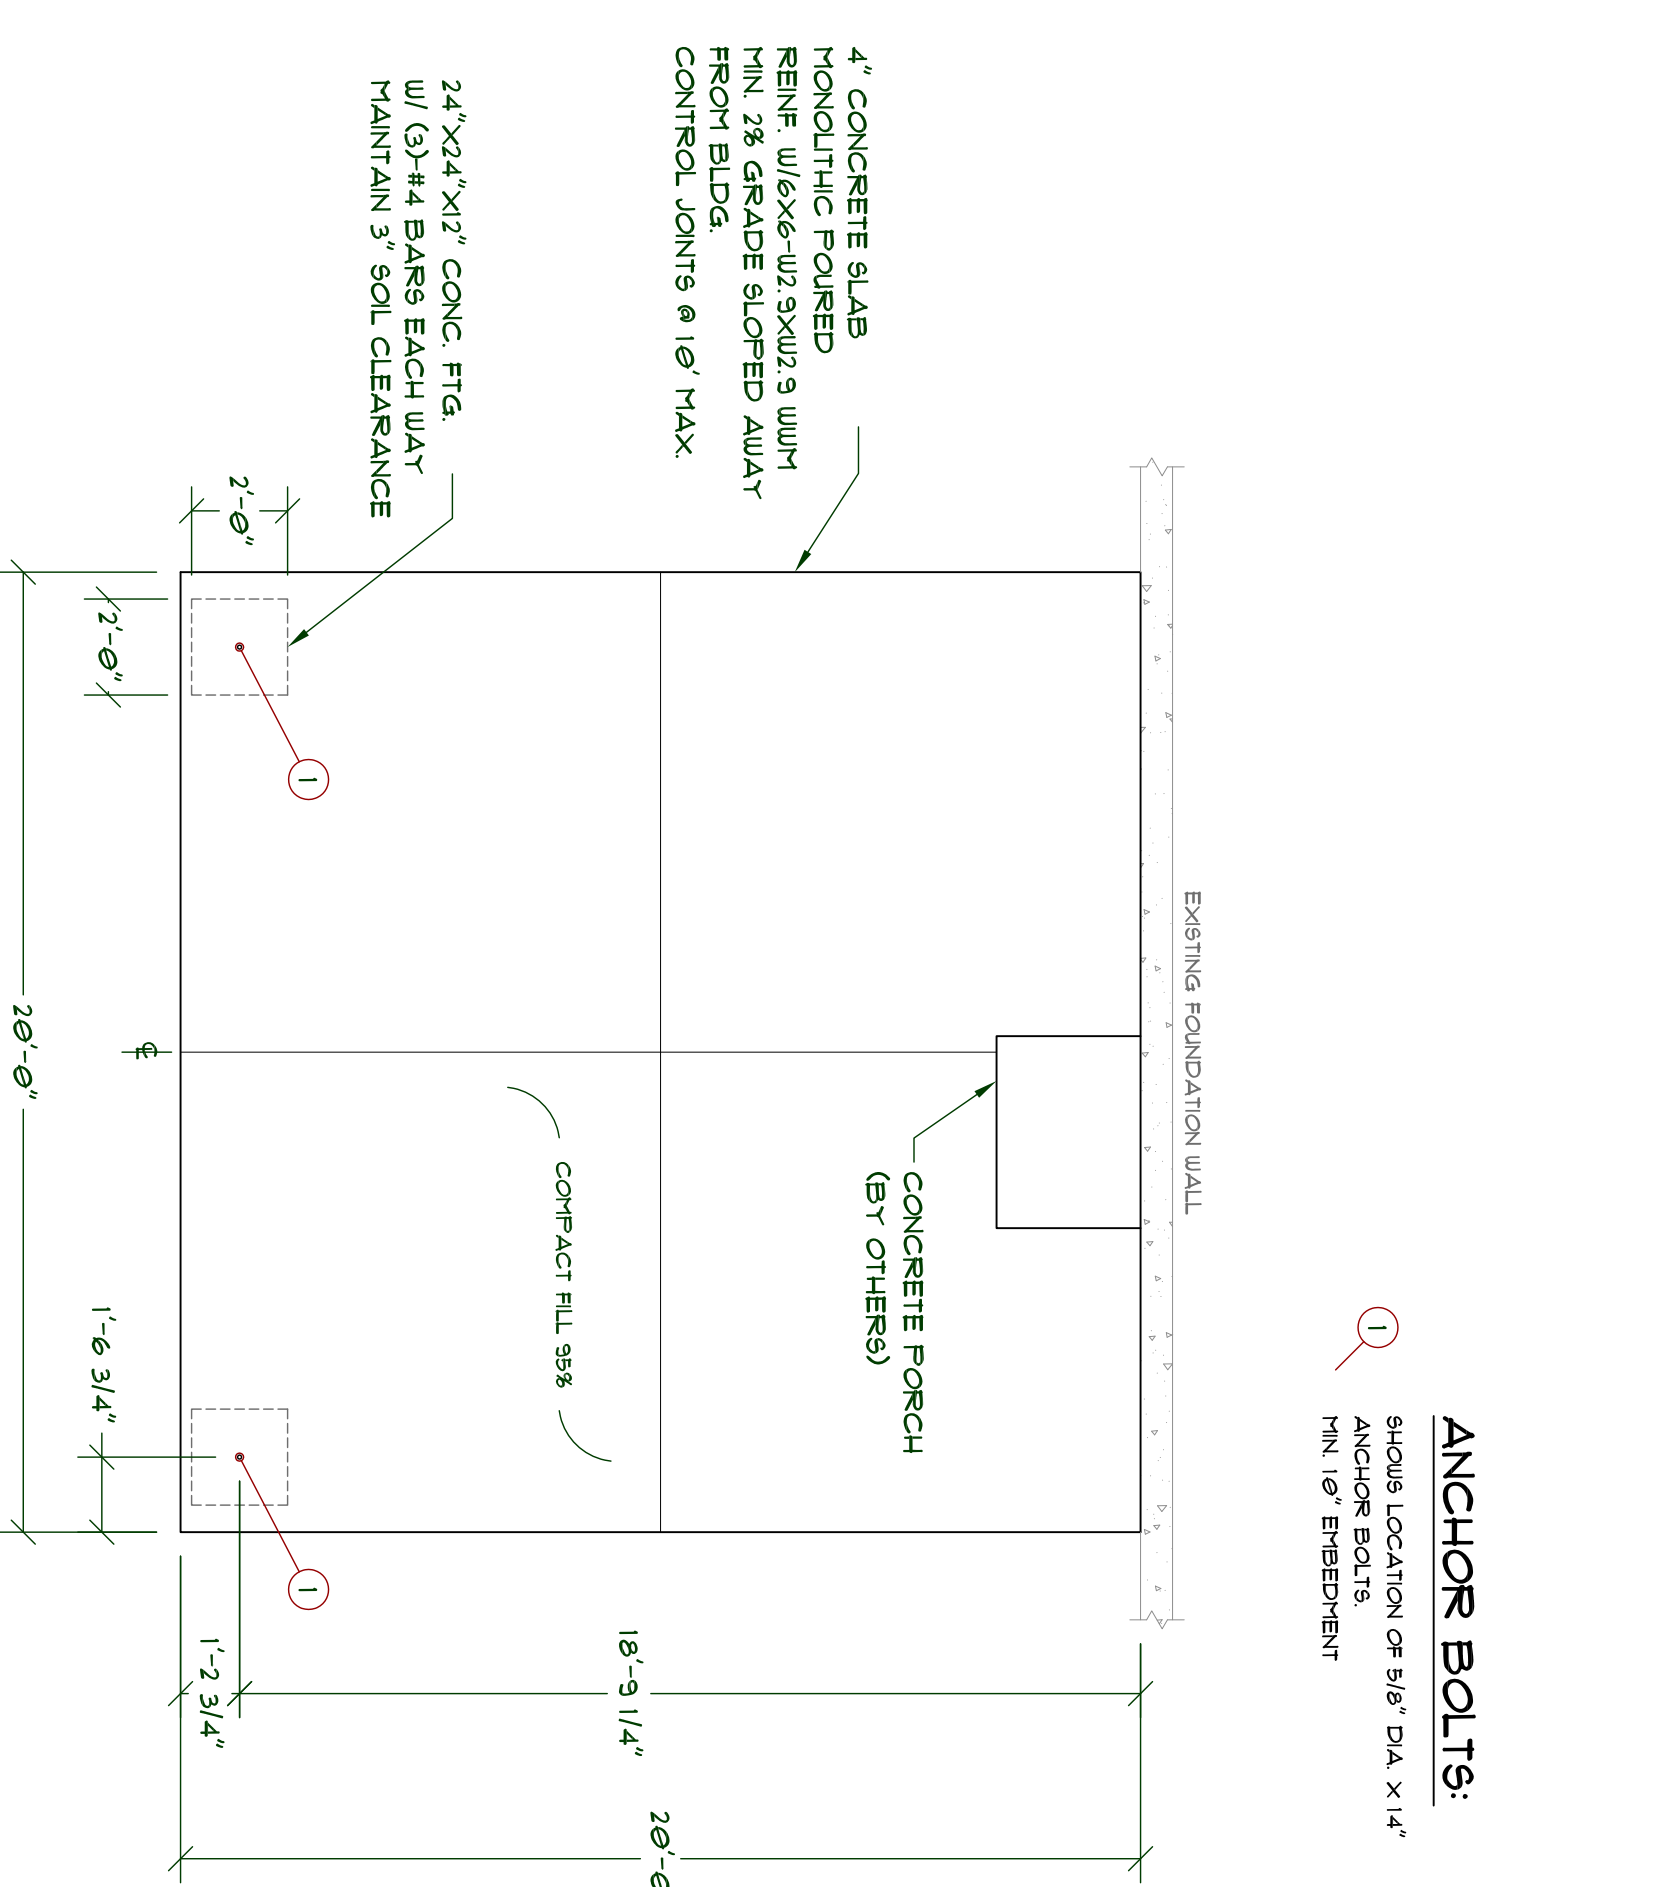

**CONCRETE SLAB PLAN**  
SCALE 1/4"=1'-0"

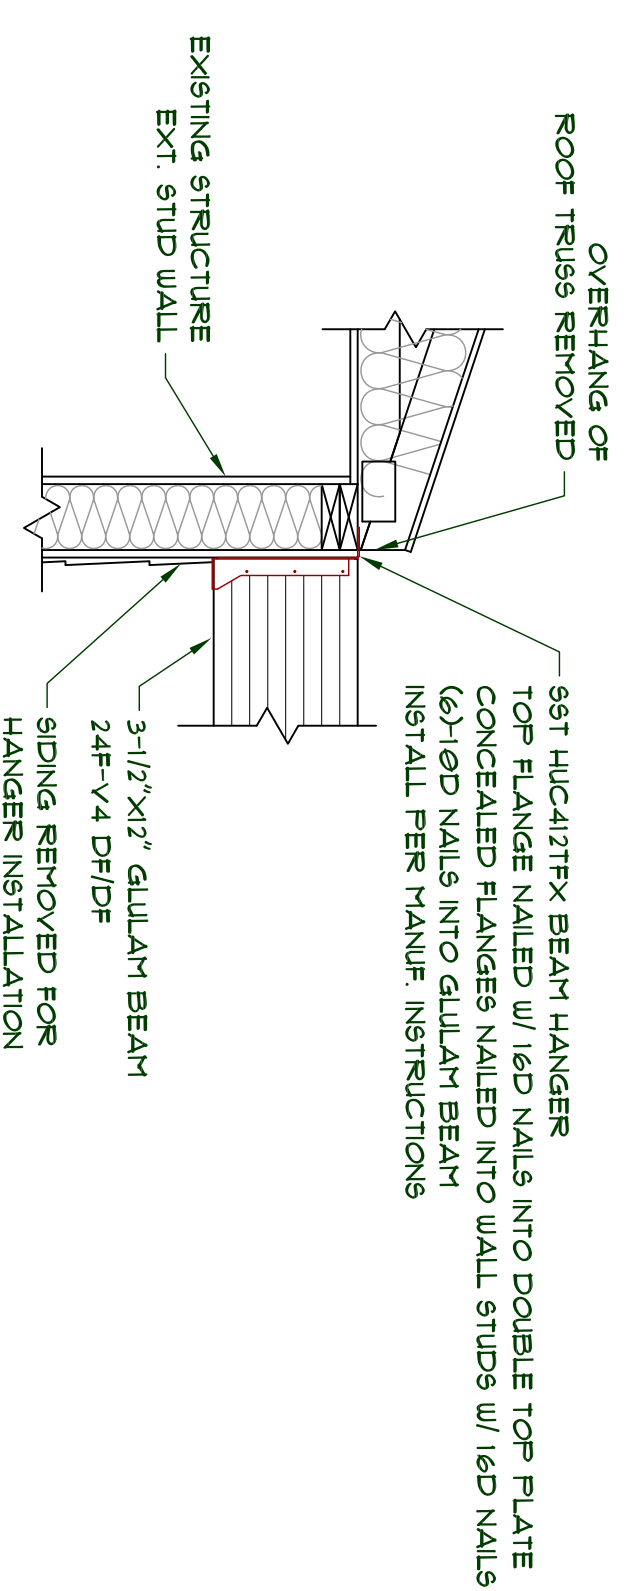

**4 BEAM HANGER DETAIL**  
SCALE 3/4"=1'-0"

**DESIGN CRITERIA**  
WIND SPEED: 130 MPH (ULT)  
TERRAIN EXPOSURE: C  
WIND RISK CATEGORY: II  
ROOF LIVE LOAD: 20 PSF  
ROOF DEAD LOAD: 15 PSF  
SNOW RISK CATEGORY: D  
SITE CLASS: 10  
GROUND SNOW LOAD: 25 PSF  
FROST LINE DEPTH: 12"  
OCCUPANCY CLASSIFICATION: R  
RISK CATEGORY: 2  
IMPORTANCE FACTORS: 1.0  
FF CONSTRUCTION TYPE: V-2

**BUILDING CODE COMPLIANCE**  
THIS PLANSET WAS PREPARED TO COMPLY WITH THE REQUIREMENTS OF THE FOLLOWING INDUSTRY CODES, LOCAL BUILDING CODES MAY REQUIRE MODIFICATIONS TO BOTH MATERIALS AND DESIGN.  
2012 IBC  
ASCE 7-10  
GA-600-2012  
AUC NDS 2012  
ACI 318-11  
WSEC 2012

**PORCH DATA**  
LENGTH: 19 FT.  
WIDTH: 11 FT. - 4 IN.  
GRADE TO RIDGE HEIGHT: 12'-6"  
DECK AREA: 400 SQFT

**ELEVATIONS, ROOF, DETAILS & CONCRETE SLAB PLAN**

**PATIO1917**

DESIGNED BY: **NPW**  
DATE: **7/8/2014**

PLAN NO.  
SCALE: 1/4" = 1'-0"

REVISION: **A, 1**

**MEDEEK DESIGN** Inc.  
3030 SR 109 COPALE BEACH, WA 98555  
(360) 743-7400  
DESIGN@MEDEEK.COM



| REVISION HISTORY: |
|-------------------|
|                   |
|                   |
|                   |

SHEET CONTENTS:

CUSTOMER:  
LOCATION: