




LEFT ELEVATION
SCALE 1/4"=1'-0"

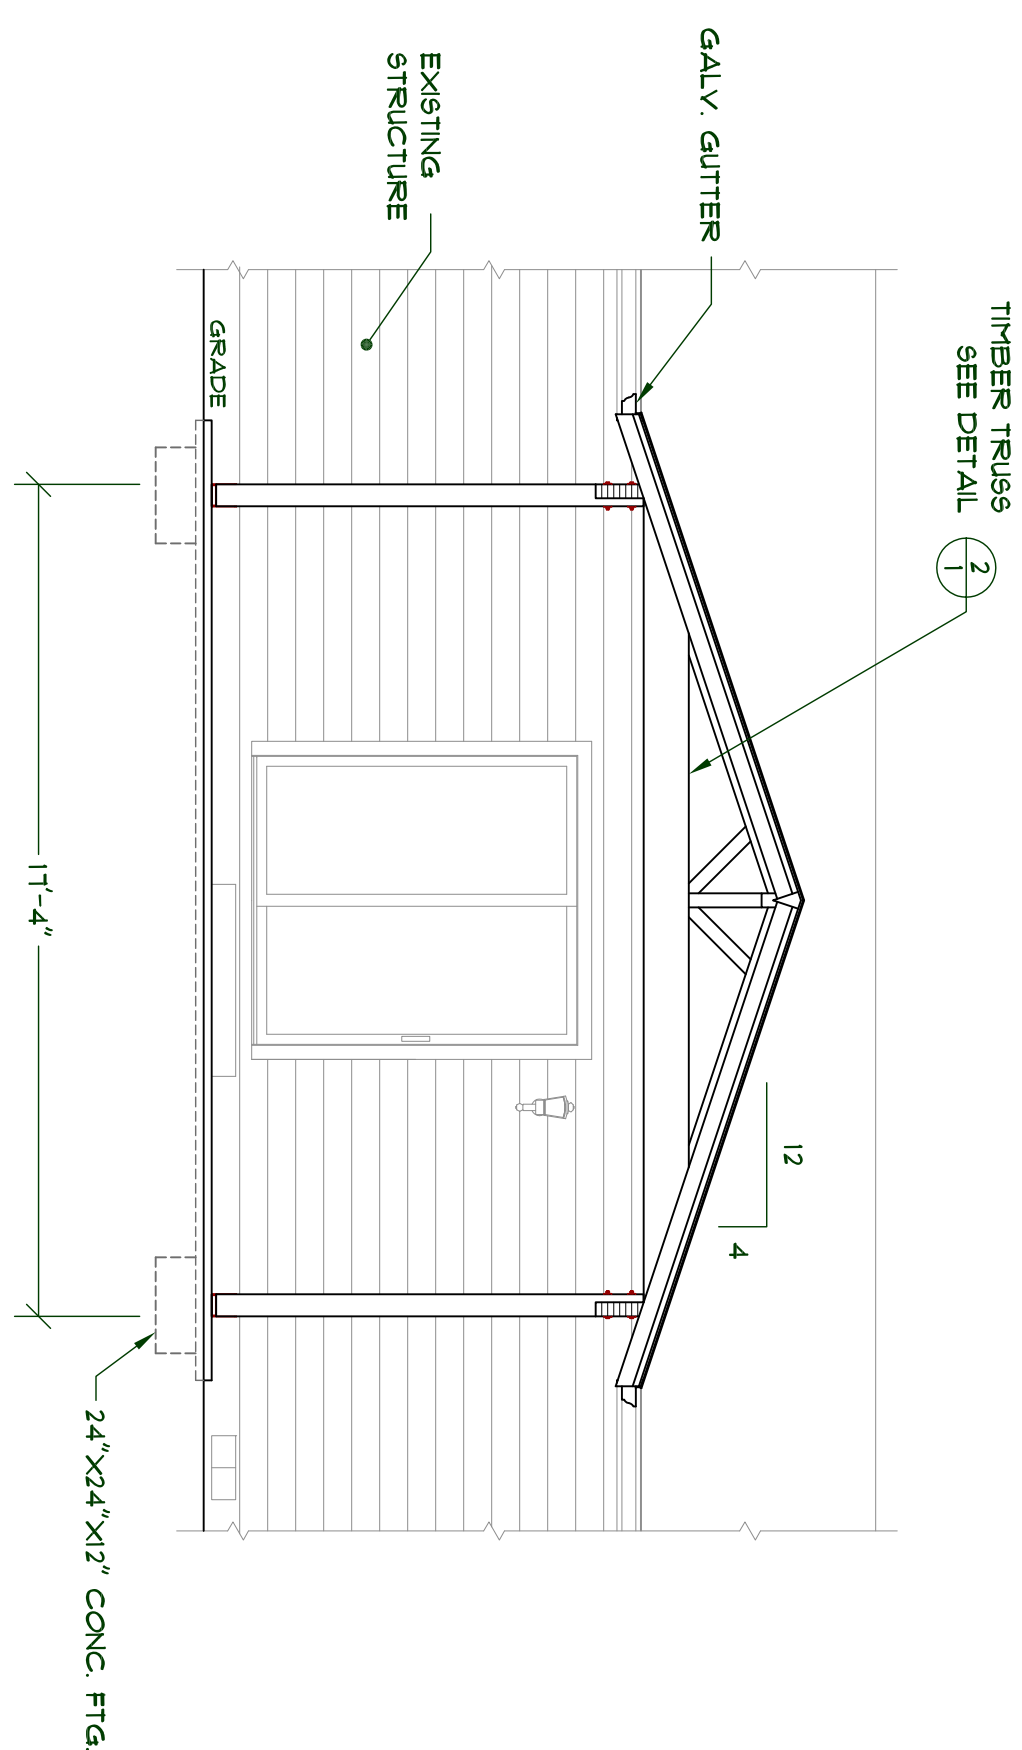


FRONT ELEVATION
SCALE 1/4"=1'-0"

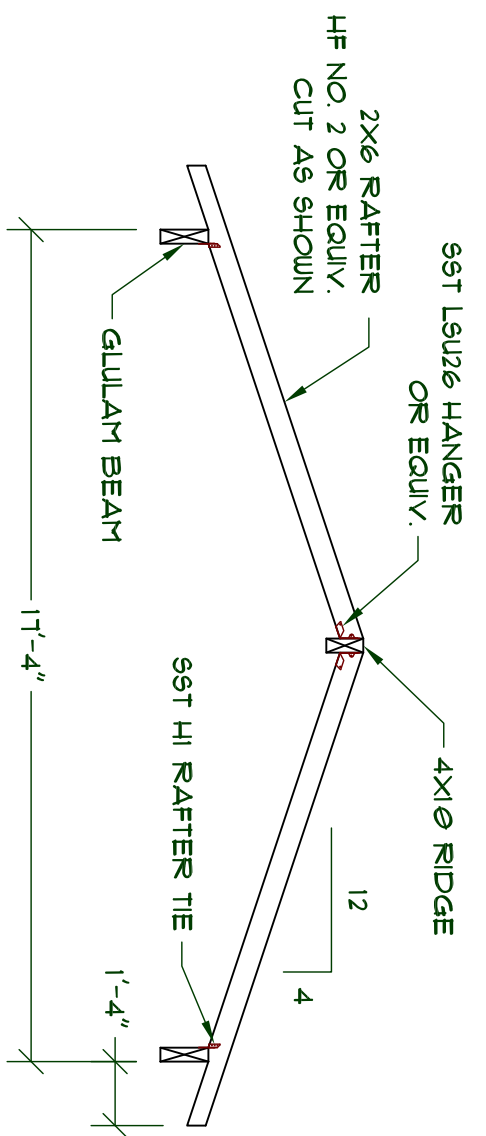


1 RAFTER DETAIL
SCALE 1/4"=1'-0"

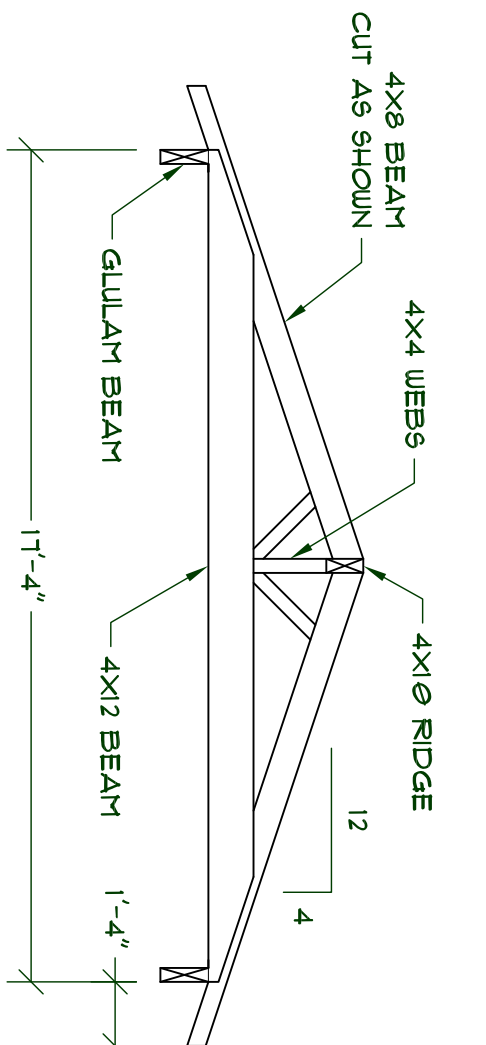


2 TIMBER TRUSS DETAIL
SCALE 1/4"=1'-0"

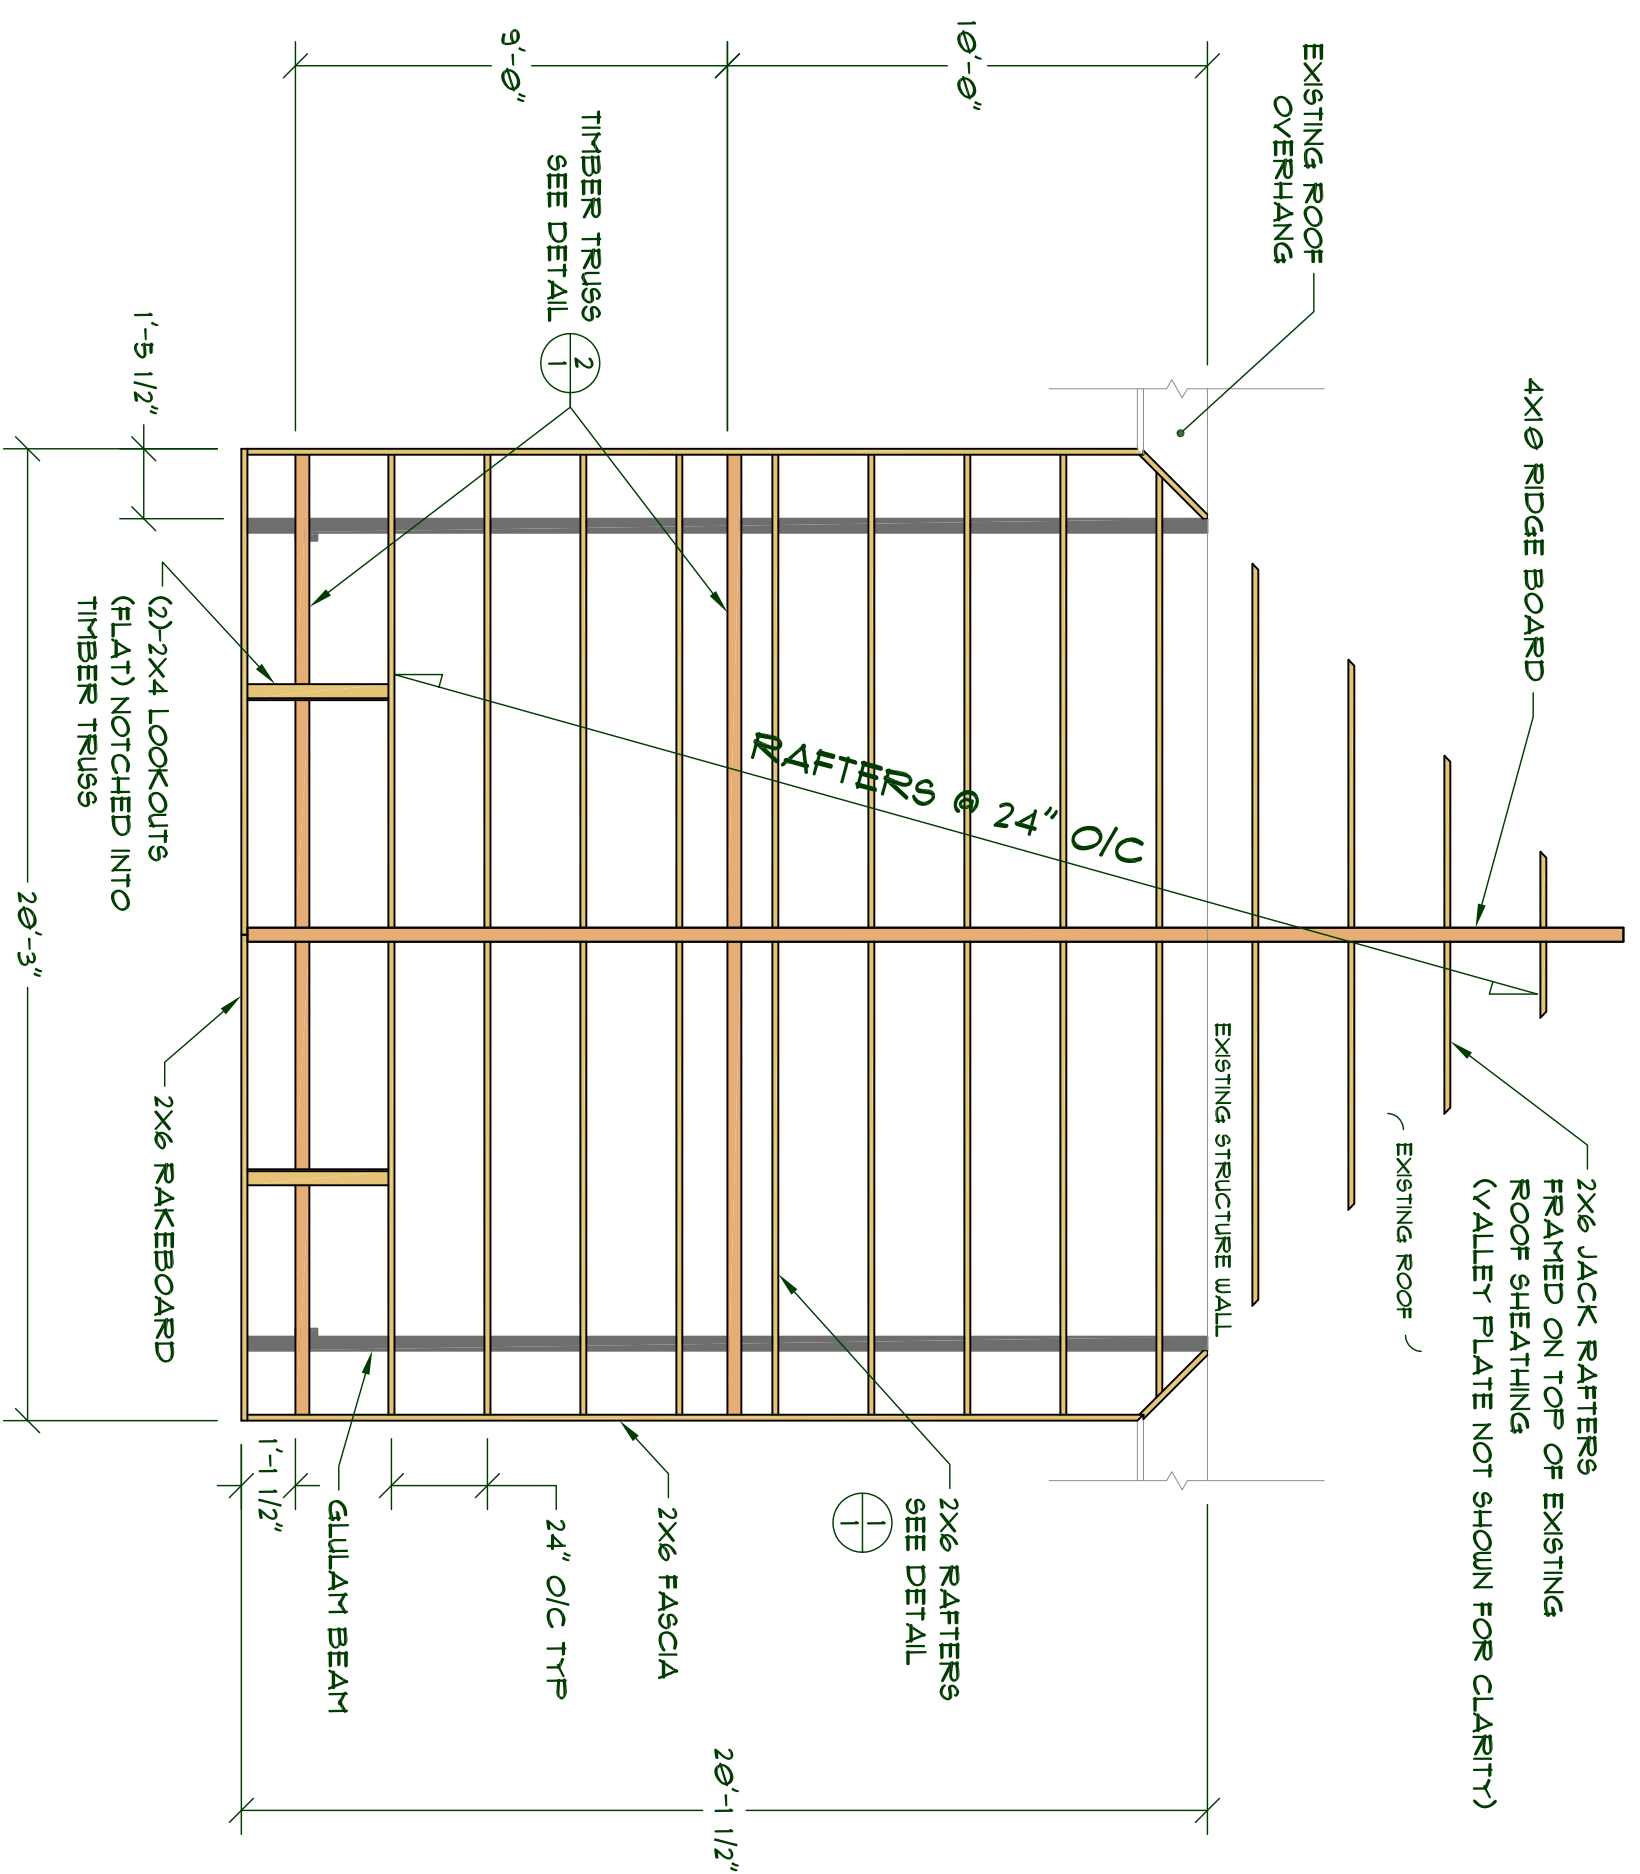


ROOF FRAMING PLAN
SCALE 1/4"=1'-0"

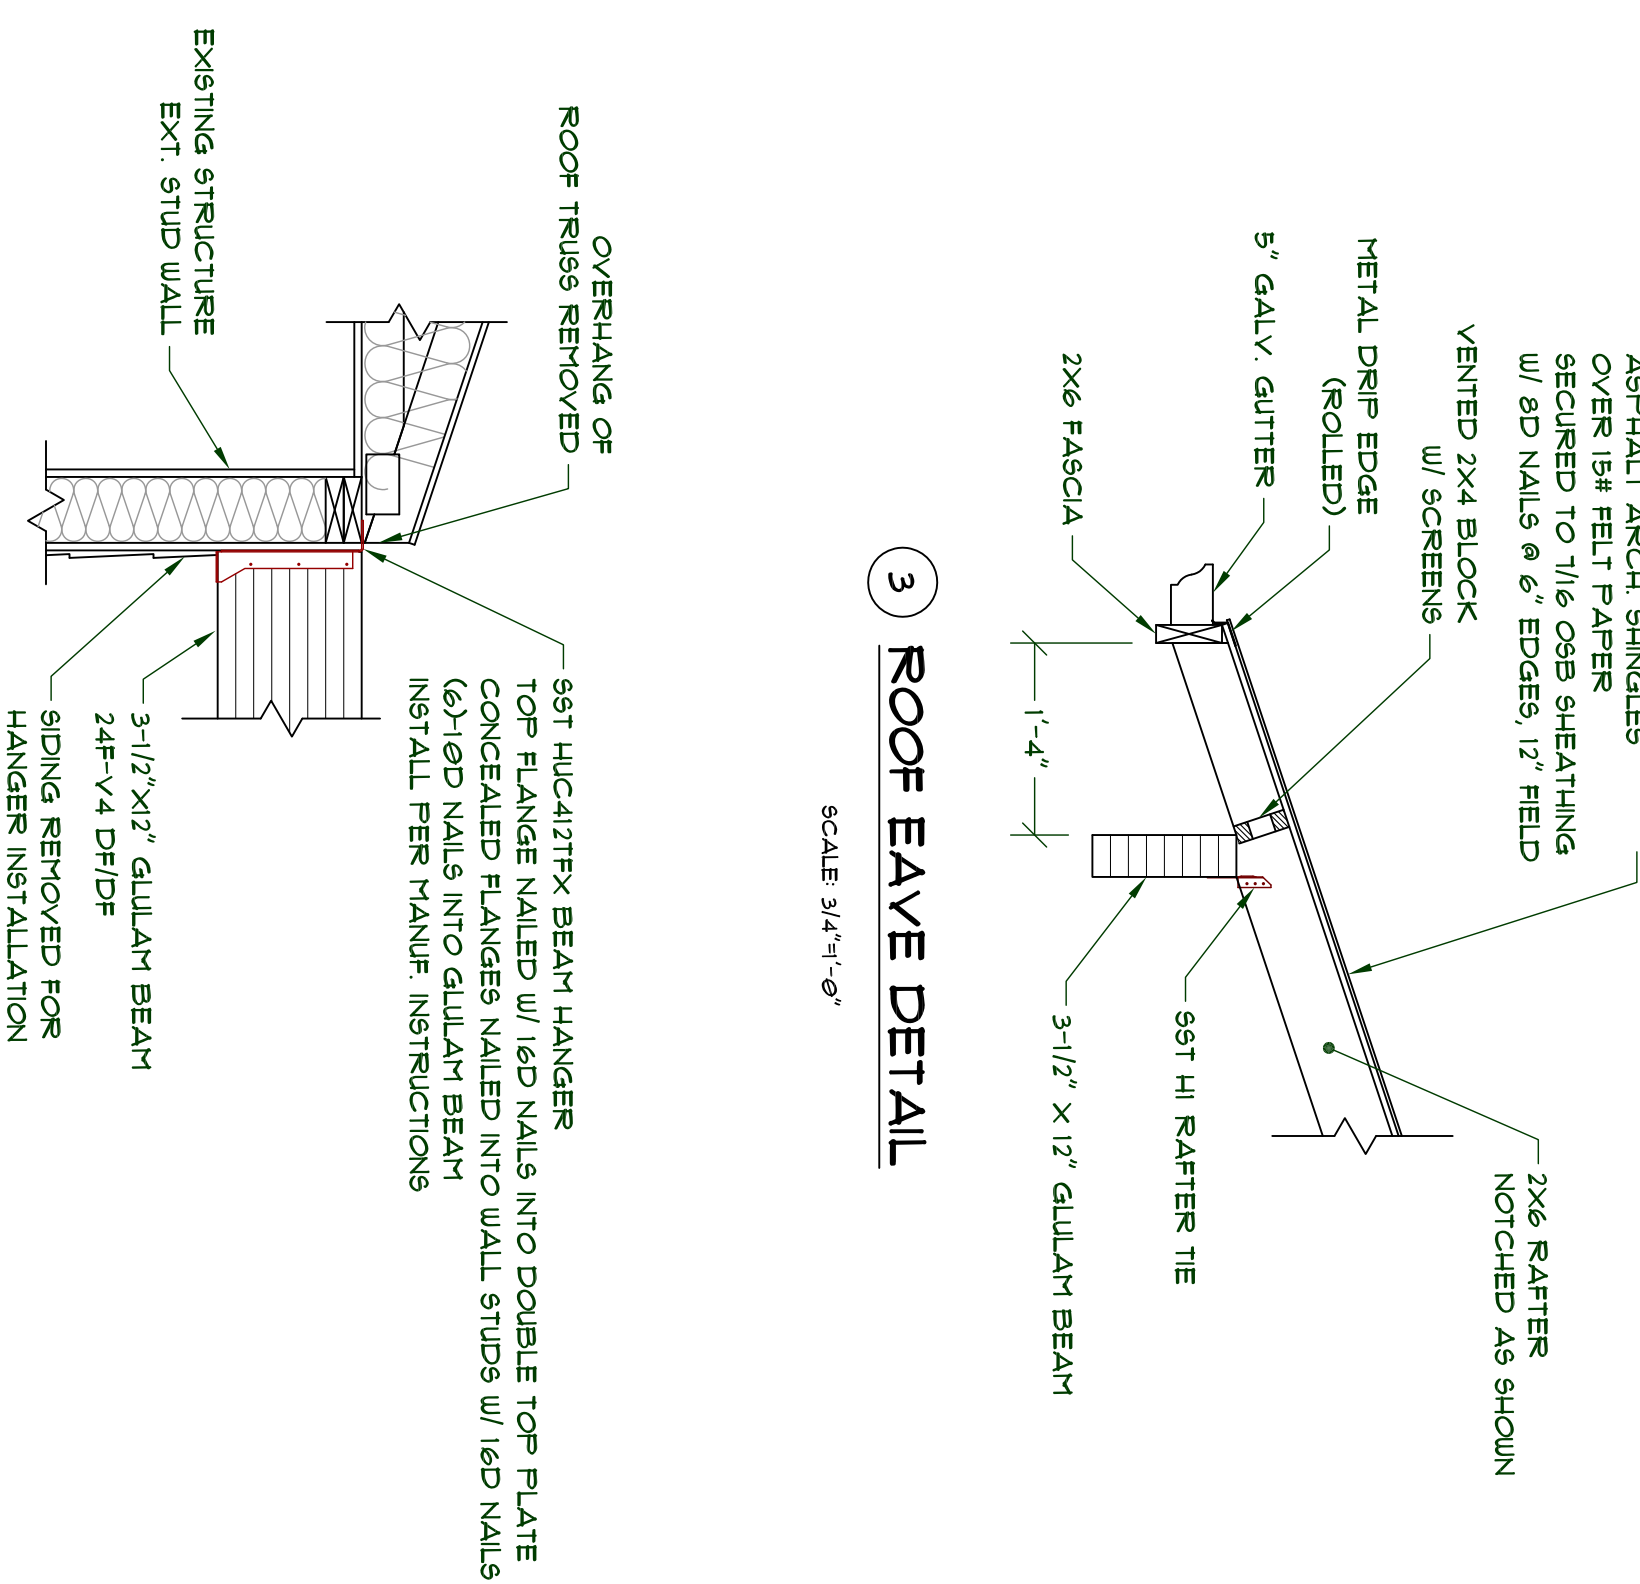

3 ROOF EAVE DETAIL
SCALE 3/4"=1'-0"

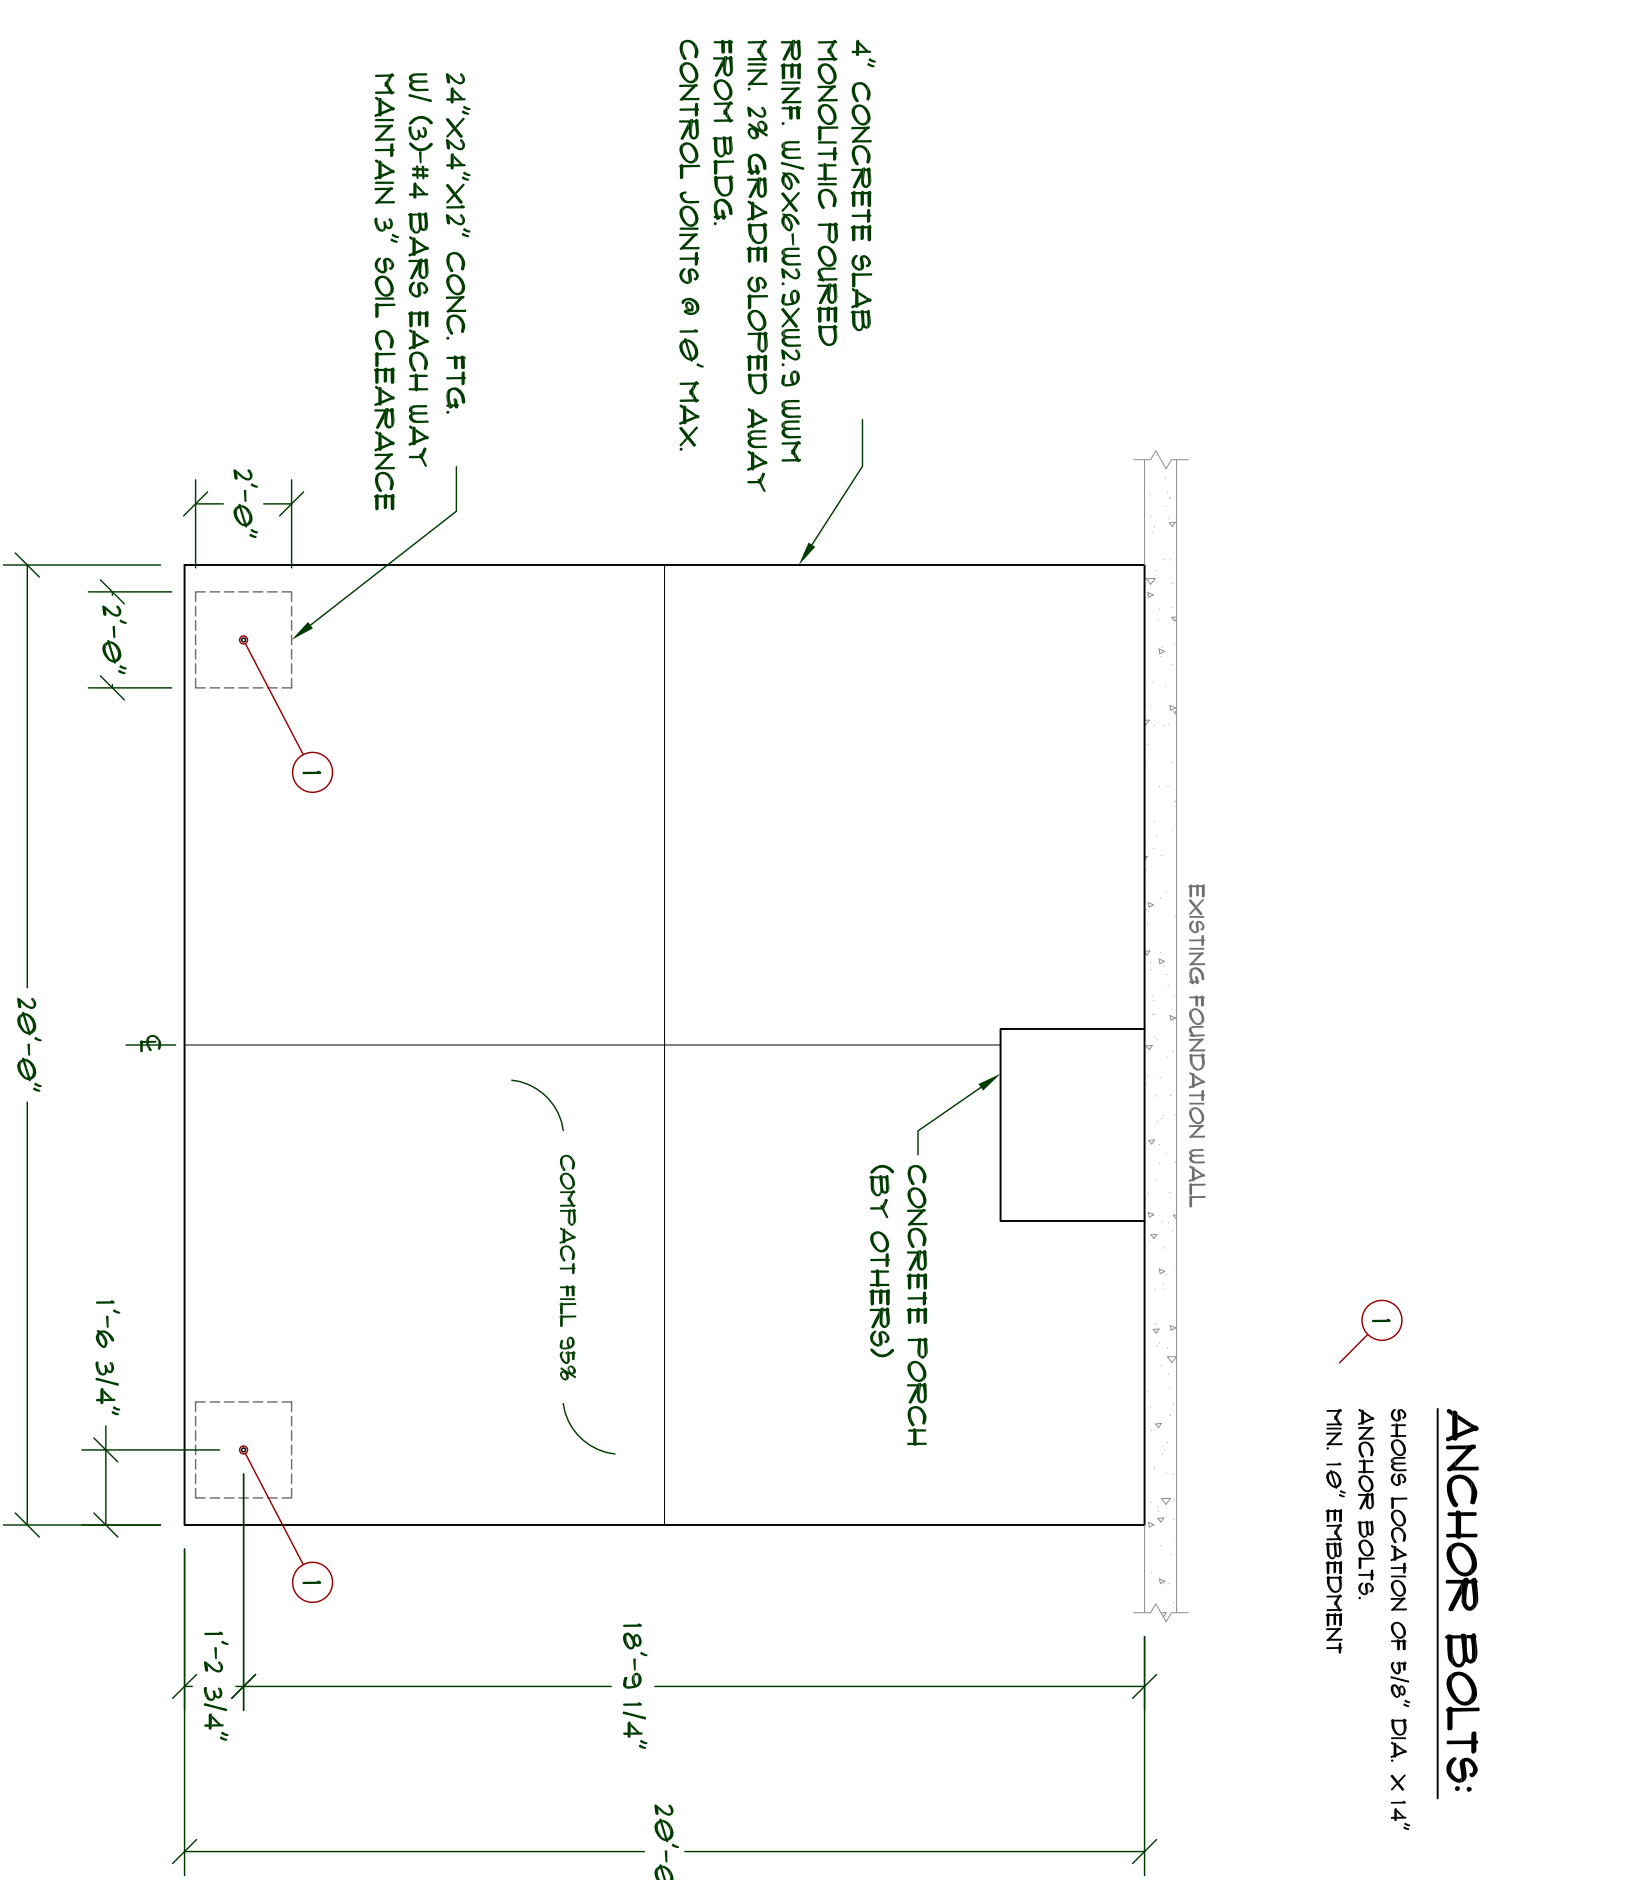

5 POST DETAIL
SCALE 3/4"=1'-0"

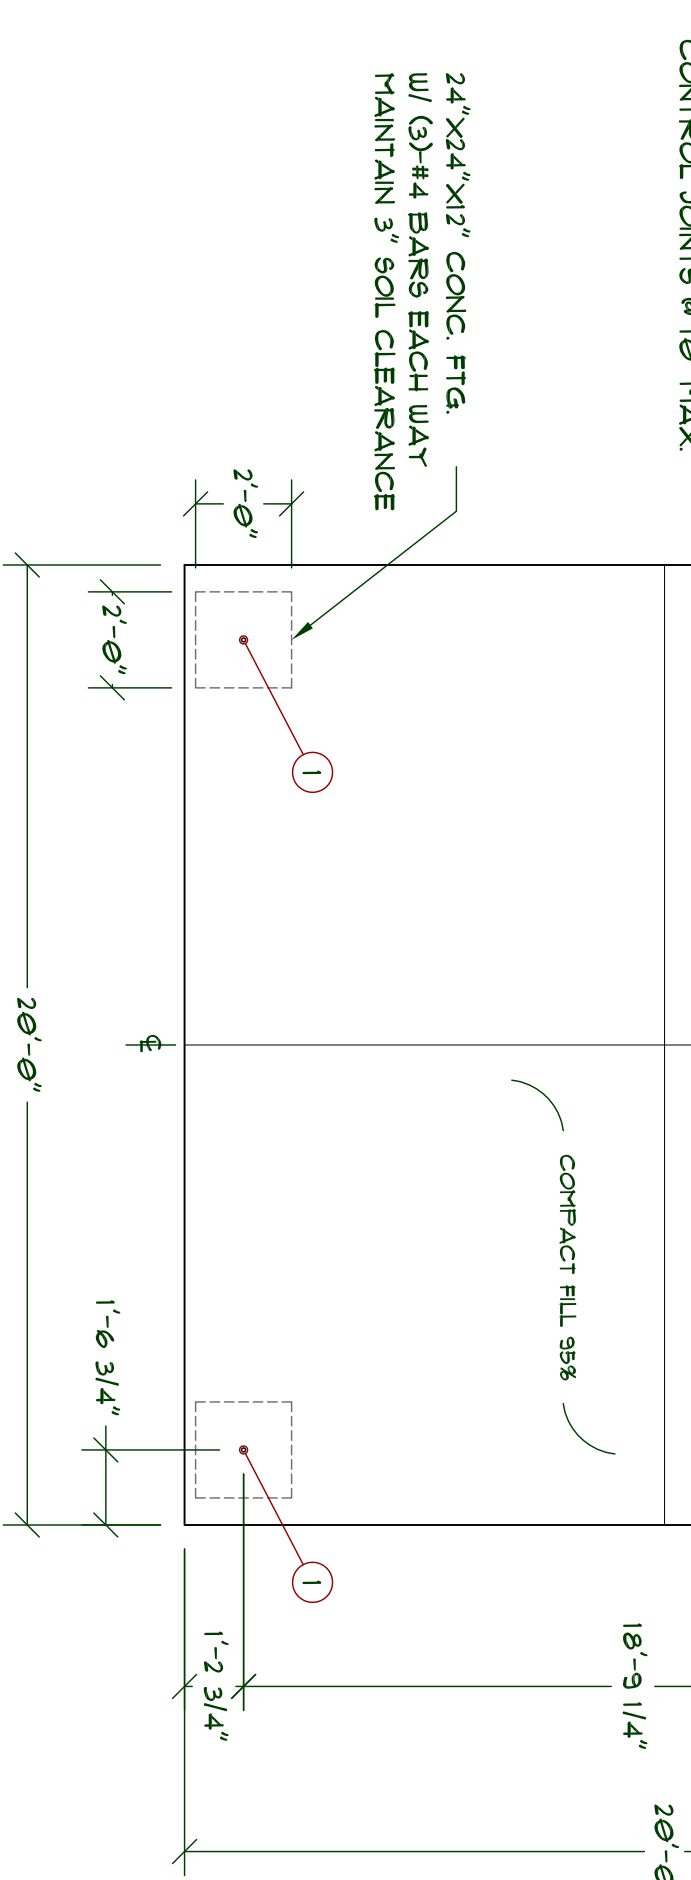

CONCRETE SLAB PLAN
SCALE 1/4"=1'-0"

DESIGN CRITERIA
WIND SPEED: 130 MPH (ULT)
TERRAIN EXPOSURE: C
WIND RISK CATEGORY: II
ROOF LIVE LOAD: 20 PSF
ROOF DEAD LOAD: 15 PSF
SNOW LOAD CATEGORY: D
SITE CLASS: D
GROUND SNOW LOAD: 25 PSF
FROST LINE DEPTH: 12"
OCCUPANCY CLASSIFICATION: R
RISK CATEGORY: 2
IMPORTANCE FACTORS: 1.0
FF CONSTRUCTION TYPE: V-2

BUILDING CODE COMPLIANCE
THE PLANSET WAS PREPARED TO COMPLY WITH THE REQUIREMENTS OF THE FOLLOWING INDUSTRY CODES, LOCAL BUILDING CODES MAY REQUIRE MODIFICATIONS TO BOTH MATERIALS AND DESIGN.
2012 IRC
ASCE 7-10
GA-600-2012
AUC NDS 2012
ACI 318-11
WBEC 2012

PORCH DATA
LENGTH: 19 FT.
WIDTH: 11 FT. - 4 IN.
GRADE TO RIDGE HEIGHT: 12'-6"
DECK AREA: 400 SQFT

ANCHOR BOLTS:
SHOWS LOCATION OF 5/8" DIA. X 14" ANCHOR BOLTS, MIN. 10" EMBEDMENT.

ANCHOR BOLTS:
SHOWS LOCATION OF 5/8" DIA. X 14" ANCHOR BOLTS, MIN. 10" EMBEDMENT.

ANCHOR BOLTS:
SHOWS LOCATION OF 5/8" DIA. X 14" ANCHOR BOLTS, MIN. 10" EMBEDMENT.



MEDEEK DESIGN
Inc.
3030 SR 109 COPALE BEACH WA 98585
(360) 741-0055
DENDON@MEDEEK.COM

PLAN NO.
PORCH1917
SCALE: 1/4" = 1'-0"
REVISION: A, 1

DESIGNED BY:
NPW
DATE:
7/5/2014

SHEET CONTENTS:
ELEVATIONS, ROOF, DETAILS & CONCRETE SLAB PLAN

REVISION HISTORY:
CUSTOMER:
CASEY A. DOYLE
LOCATION:
**24 BENNETT LANE
OAKVILLE, WA 98568**