

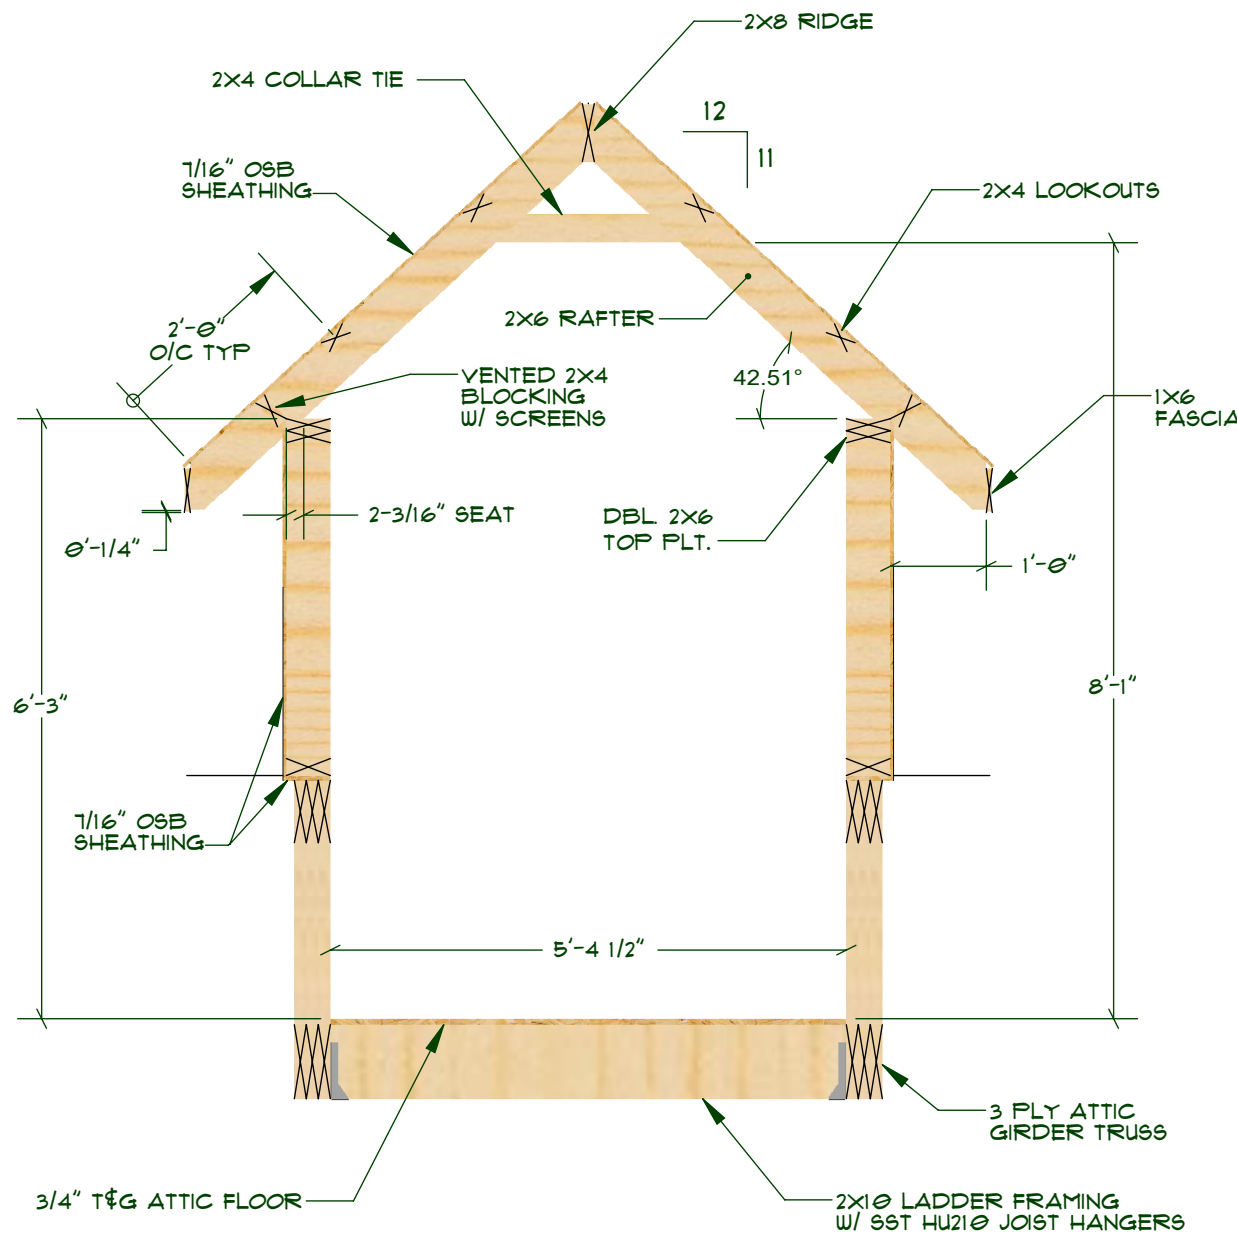
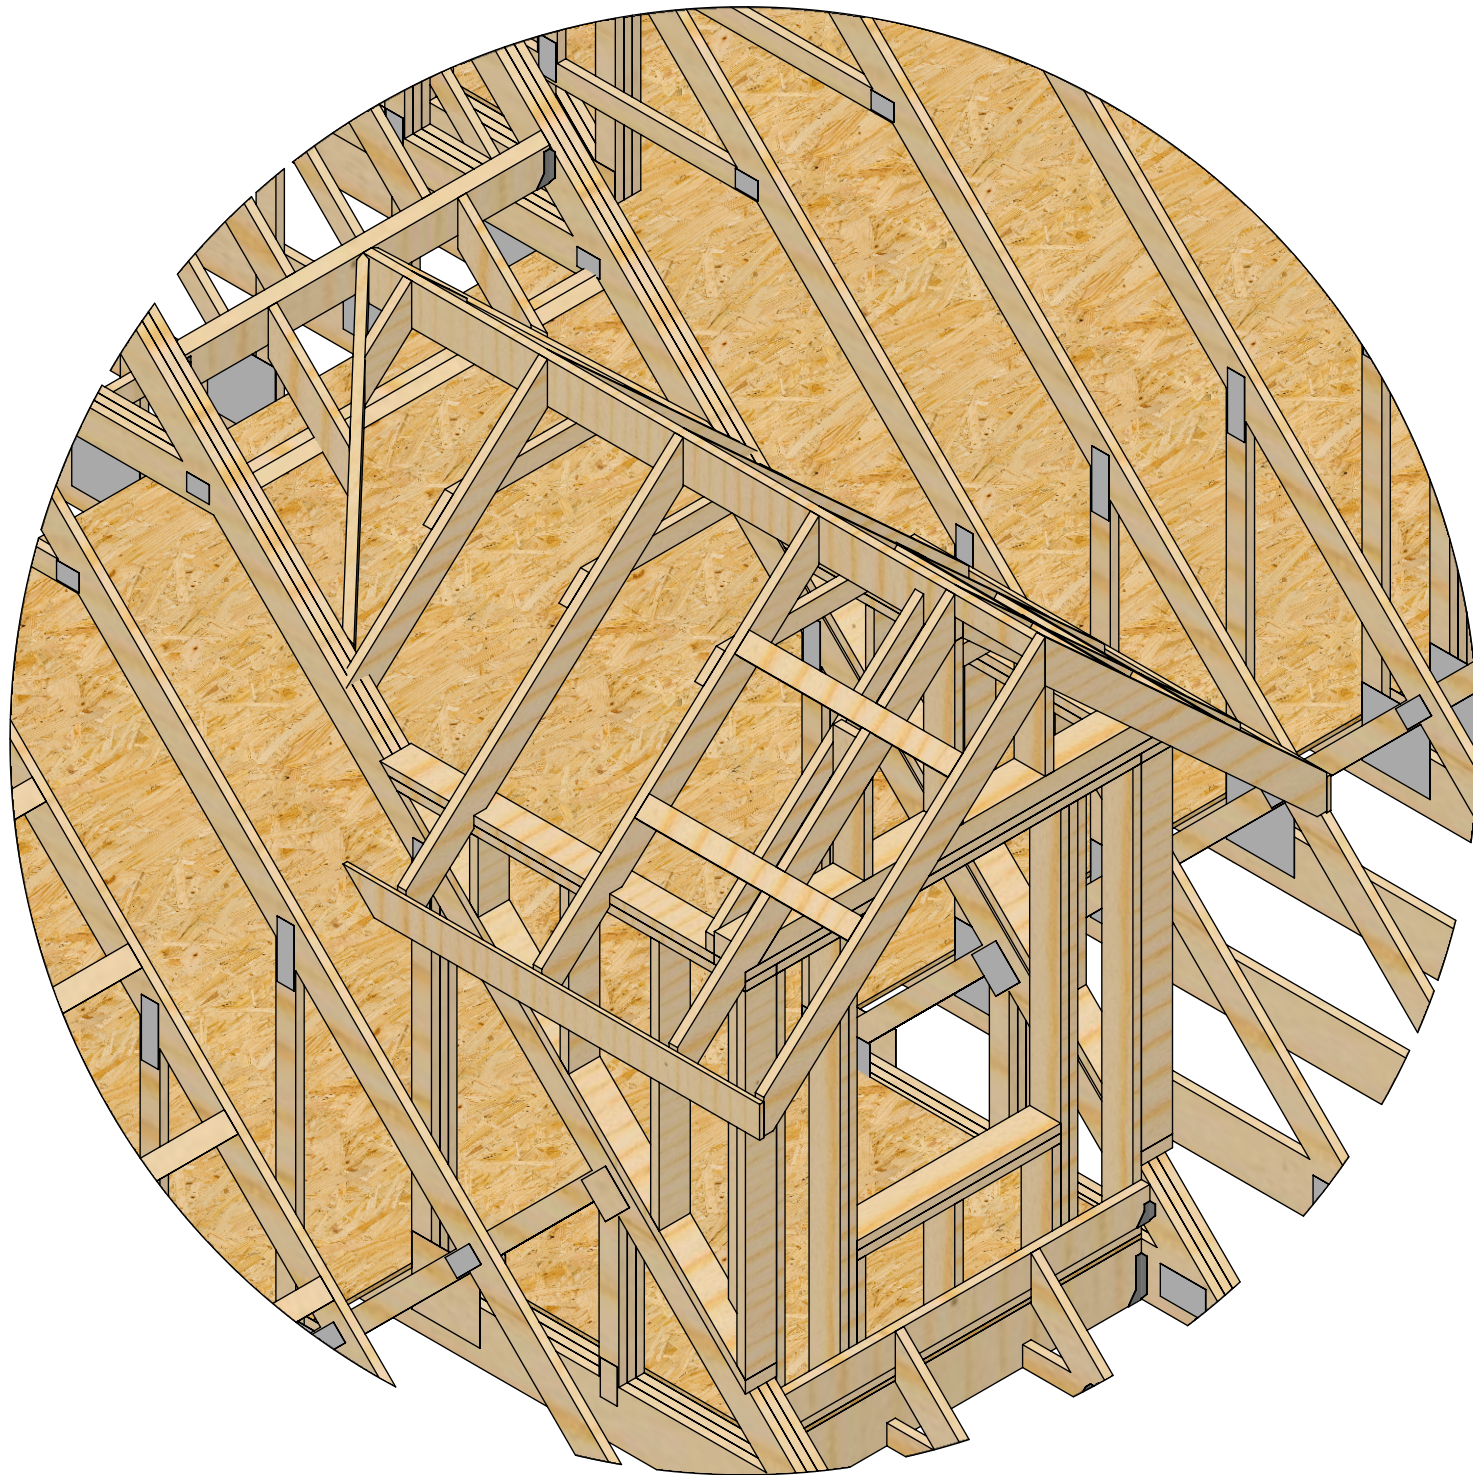
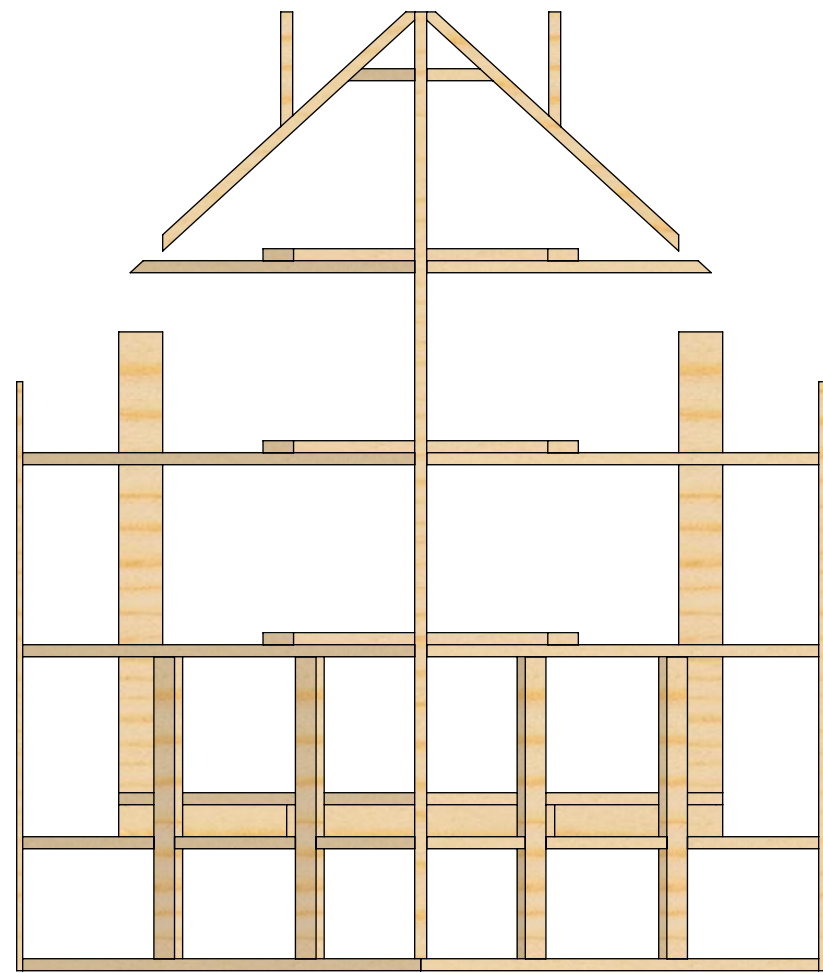
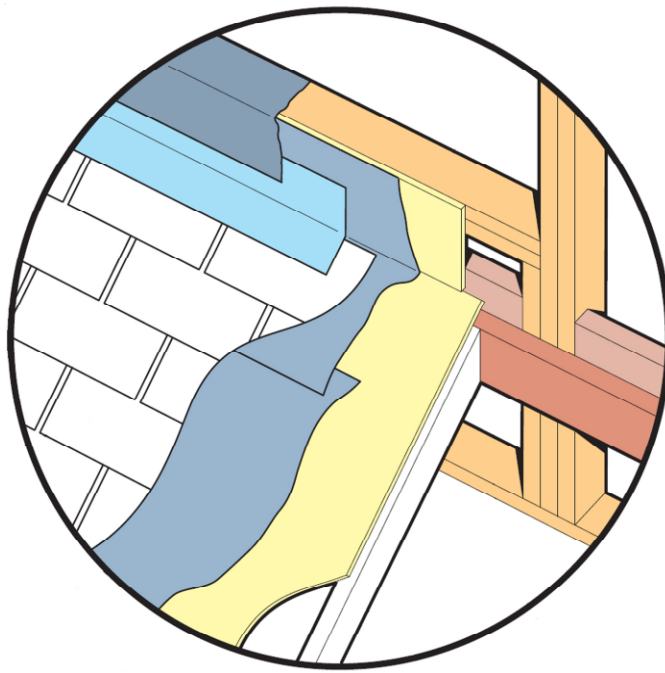
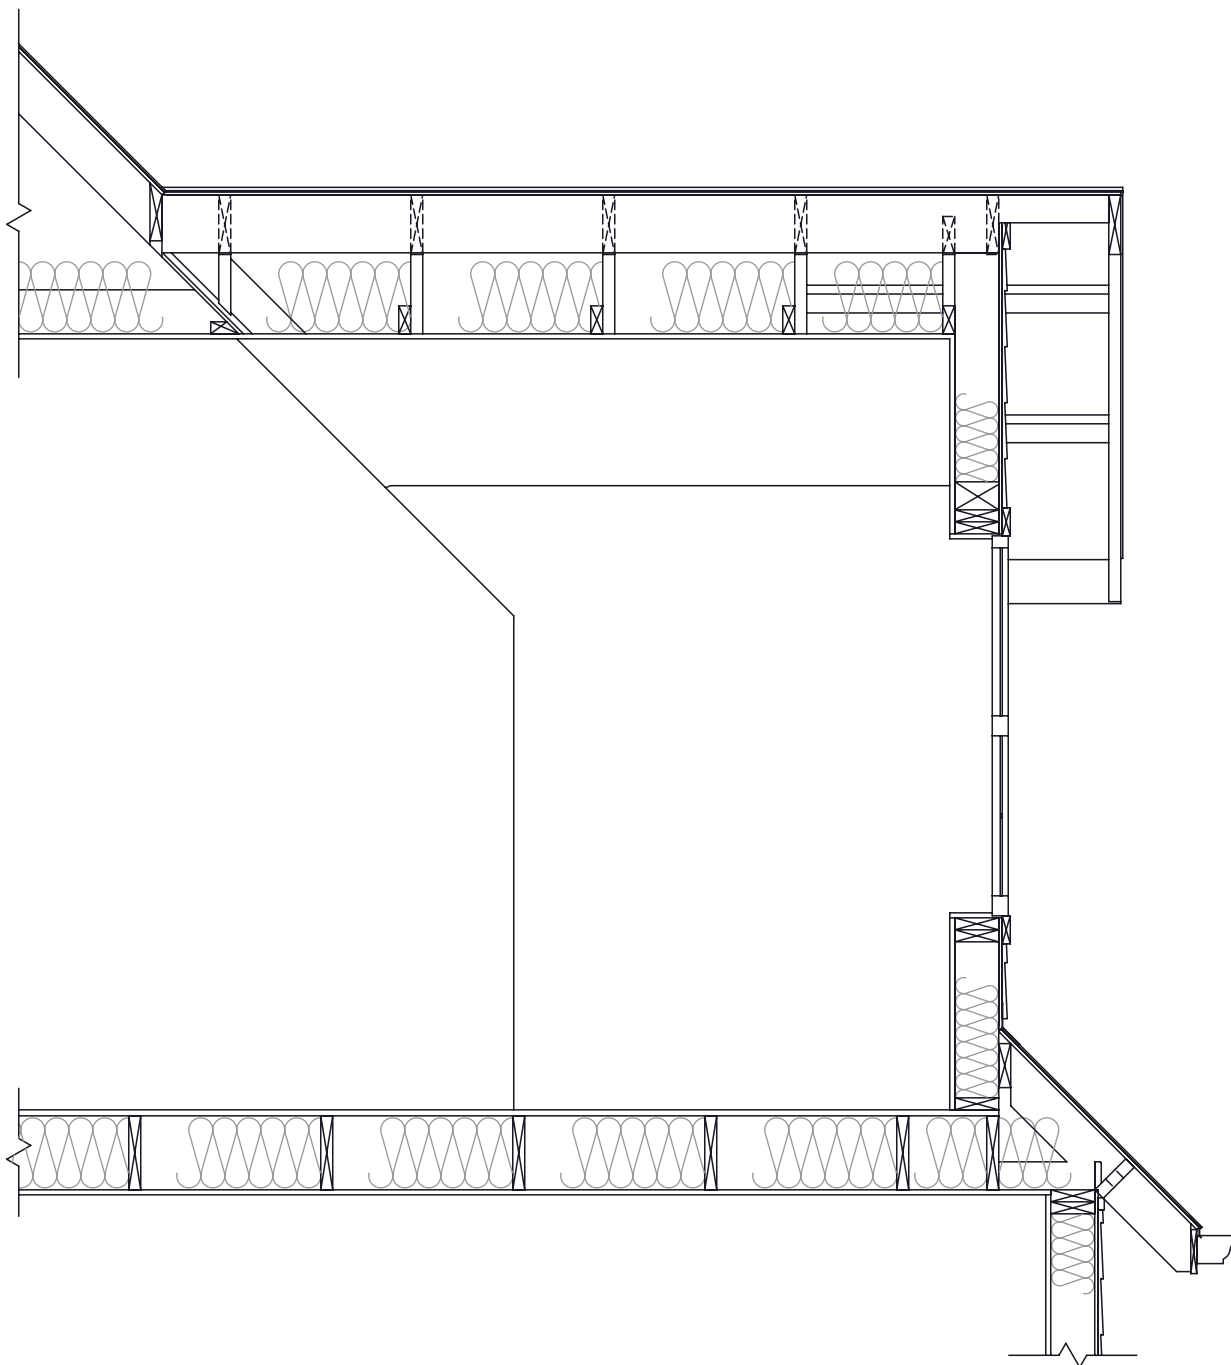


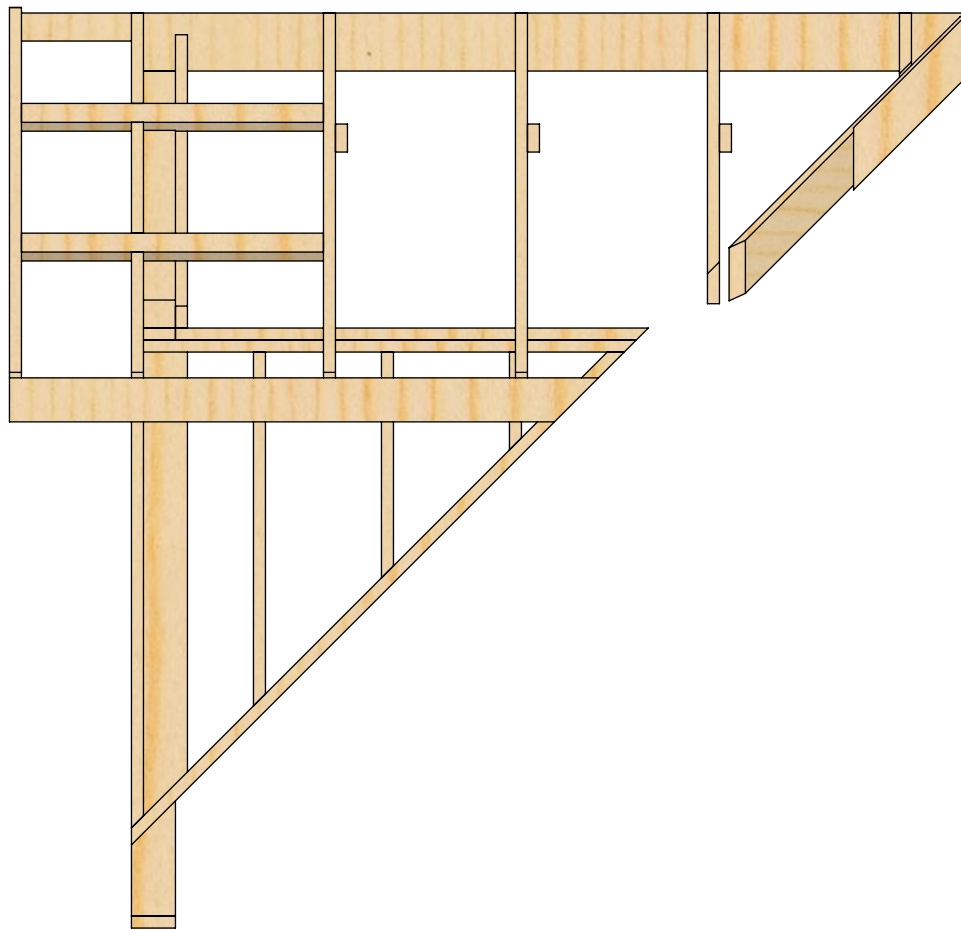

2 DORMER CROSS SECTION

SCALE: 1/2"=1'-0"

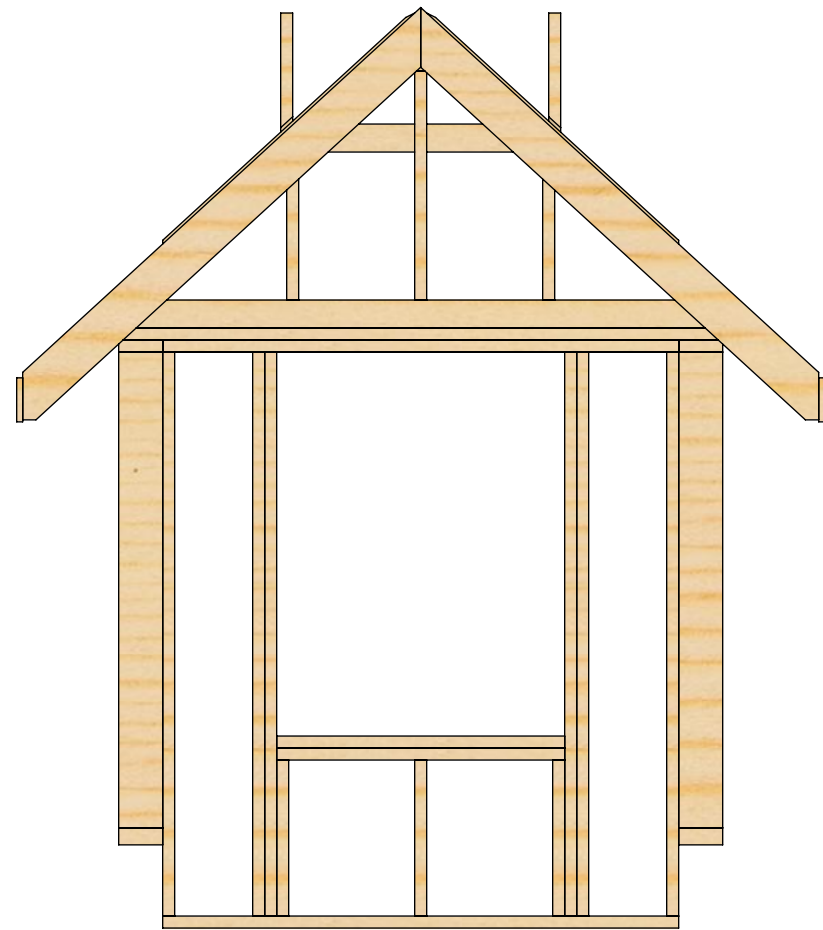

DORMER FRAMING NOTES:

1. INSTALL TJI FLOOR JOISTS AS PER MANUF. SPECS.
2. PROVIDE SQUASH BLOCKS @ CORNERS AND @ ALL BEARING POINTS
3. FLOOR SHEATHING TO BE 3/4" OSB T&G GLUED AND NAILED W/ 8d NAILS @ 6" O/C EDGES AND 12" O/C FIELD
4. NO FLOOR JOIST SHALL RUN DIRECTLY UNDER PLUMBING WALL
5. ALLOW 4" OPENING 12-1/2" AWAY FROM A PLUMBING WALL W/ A TOILET
6. ALLOW 2" OPENING 11-1/2" AWAY FROM A PLUMBING WALL W/ A TUB
7. INSTALL SILL SEALER BETWEEN SILL FLT. AND FOUNDATION WALL
8. INSULATE FLOOR TO R-30 OR R-25, SECURE W/ NYLON BANDING

MEDEEK DESIGN

4001 STATE ST. SUITE 1000
PORTLAND, OR 97202
PH: 503.281.1801 FAX: 503.281.1802
DESIGN@MEDEEK.COM

PLAN NO.

SHOP 4824-A6DB

SCALE: 1/4"=1'-0"

DESIGNED BY:

NFW

DATE:

3/6/2012

SHEET CONTENTS:

DORMER FRAMING PLAN

REVISION HISTORY:

CUSTOMER:
NATHANIEL P. WILKERSON

LOCATION:
STANWOOD, WA

SHEET

11

OF 12