

SITE DEVELOPMENT PROGRAM

A CULTURAL CENTER AND CAMPUS FOR THE 2013 CANOE JOURNEY AND BEYOND. MAJOR BUILDINGS TO INCLUDE: CULTURAL CENTER, MUSEUM, ASSEMBLY HALL, AND CARVING SHED. GROUNDS TO INCLUDE THREE LARGE TOTEM POLES WITH CAMPING GROUNDS AND TRAILS, LOCATED ALONG STATE ROUTE 109, SOUTH OF TAHOLAH, WA.

SITE DEVELOPMENT DRAWINGS


- MP1 MASTER SITE PLAN
- MP2 CAMPUS SITE PLAN
- MP3 CAMPUS PARKING PLAN
- MP4 CAMPSITES AND TRAILS PLAN
- MP5 RV CAMPSITES PLAN
- MP6 OVERFLOW PARKING PLAN

CIVIL ENGINEERING DRAWINGS

- CE1 STORMWATER PLANS
- CE2 BEACH TRAIL PLANS
- CE3 SANITARY AND WATER PLANS
- CE4 ACCESS ROAD PROFILES



VICINITY MAP

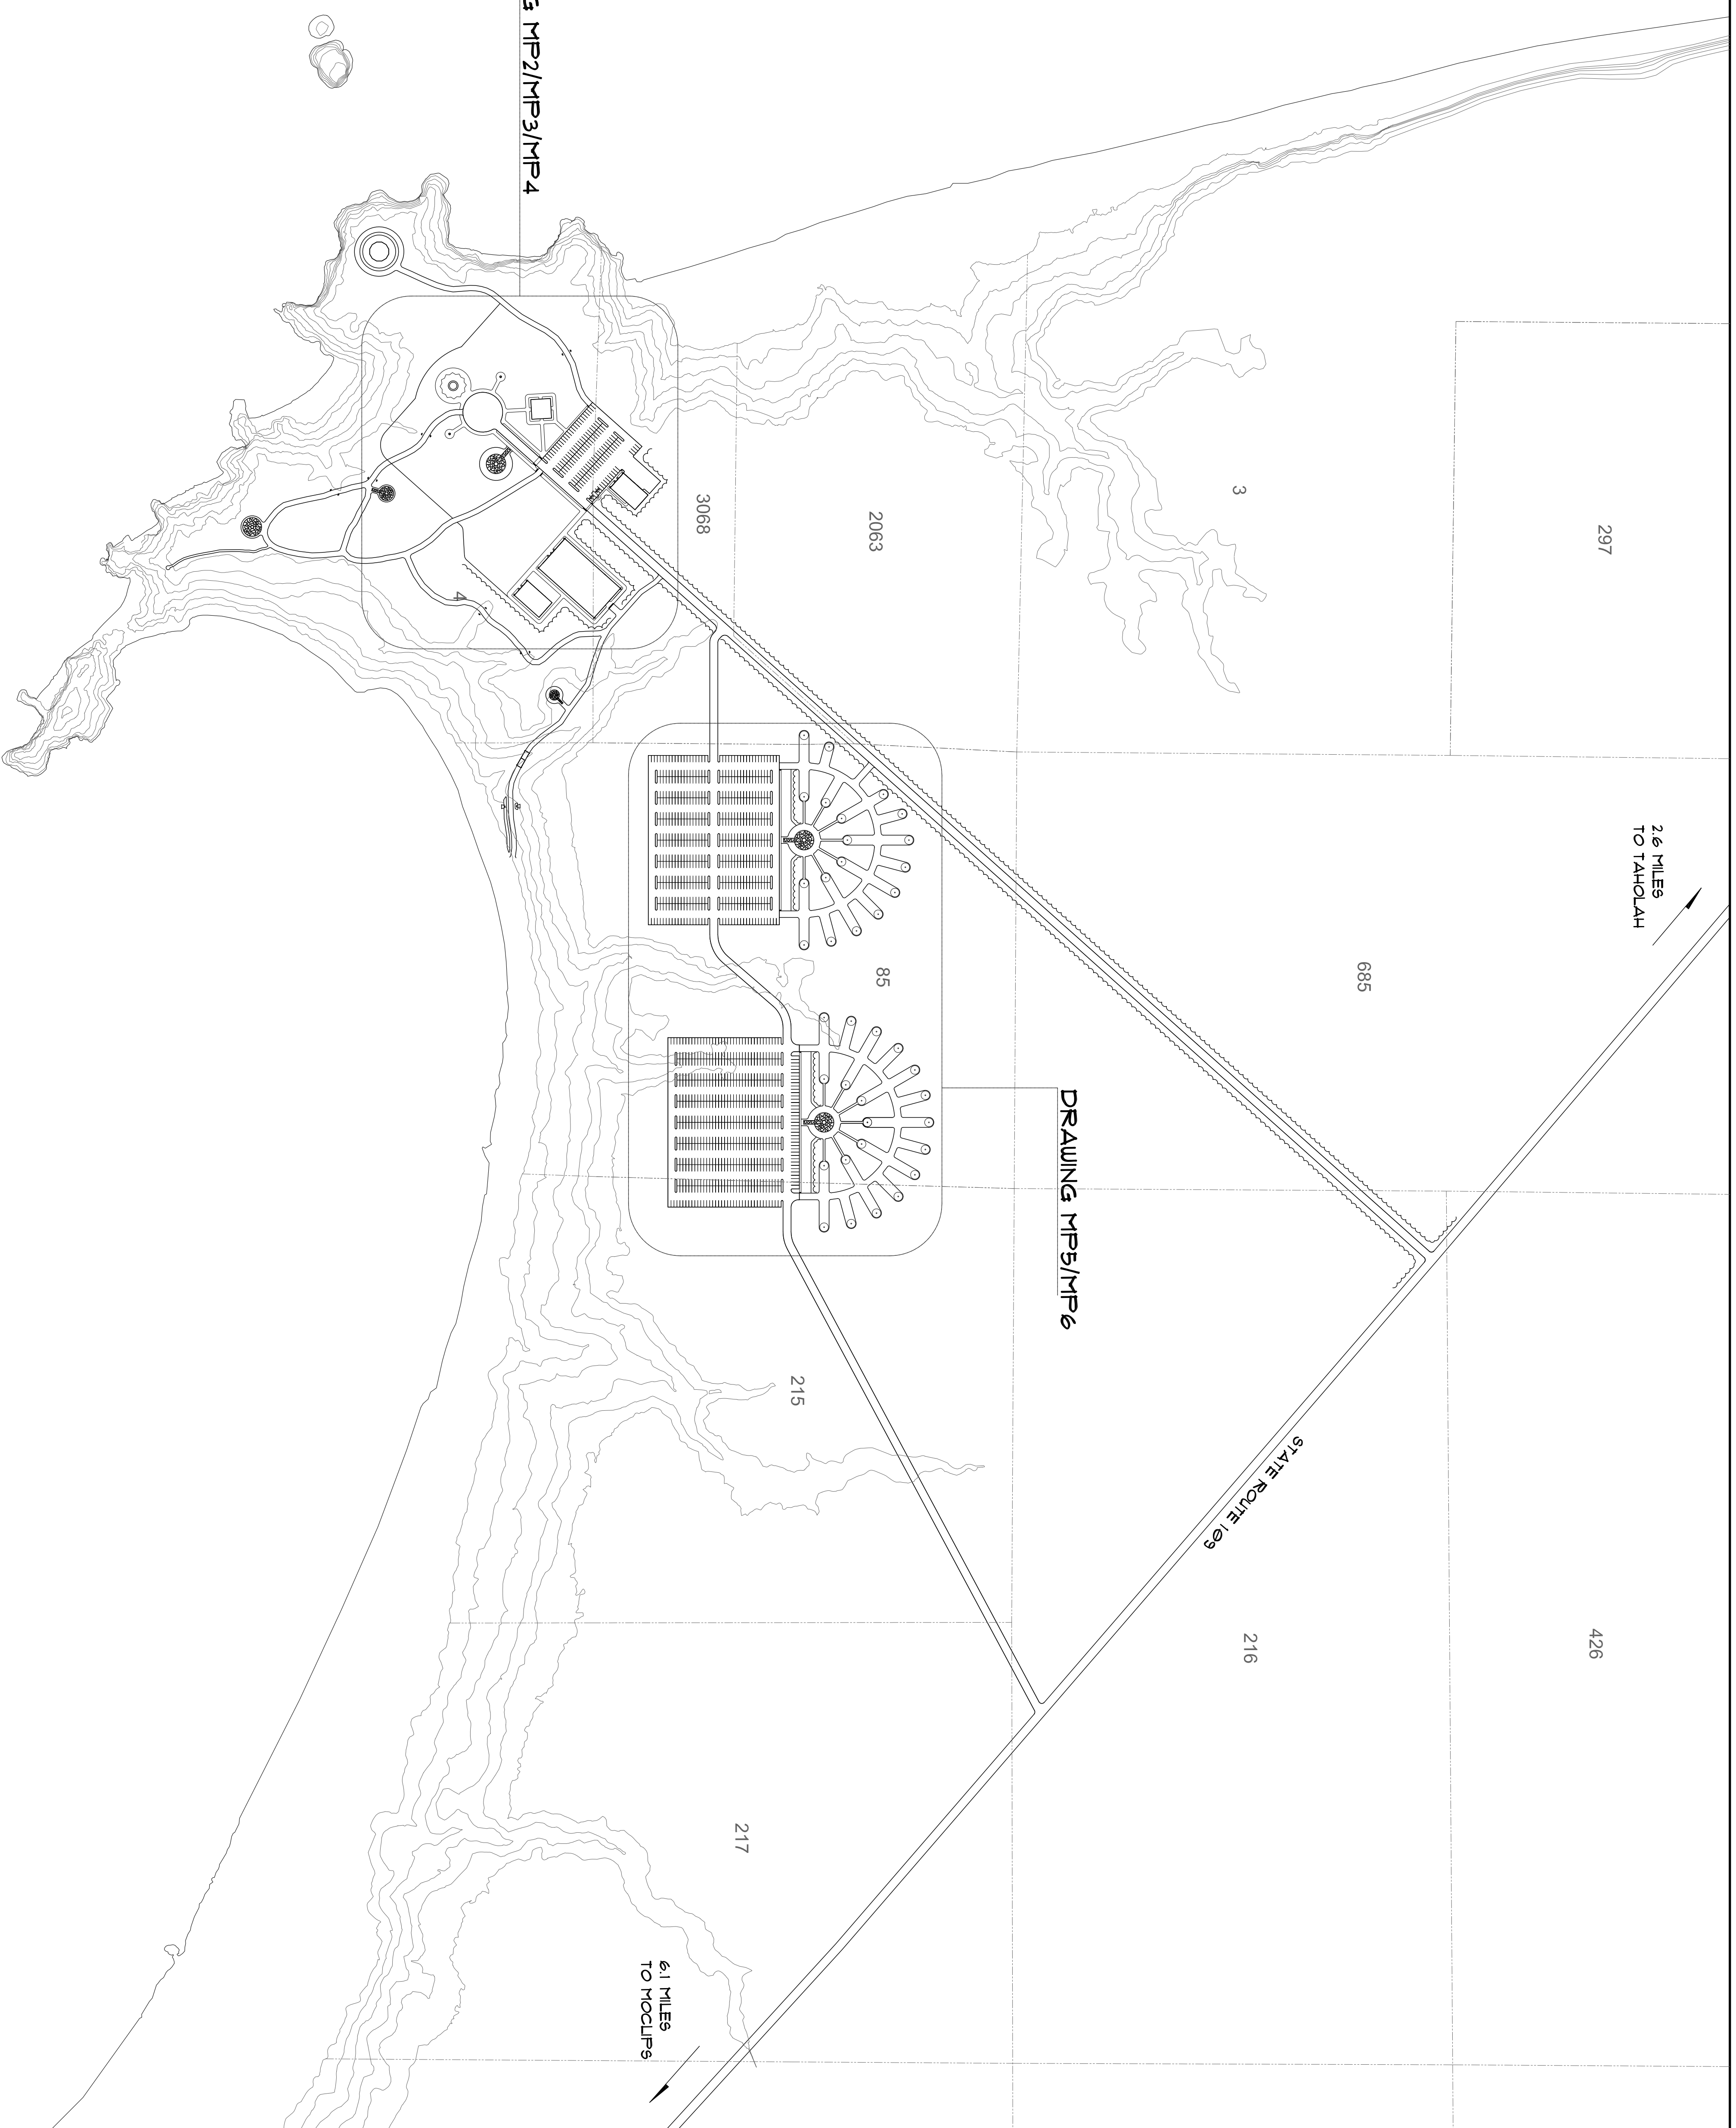

DRAWING MP2/MP3/MP4

DRAWING MP5/MP6

MASTER SITE PLAN

SCALE: 1"=50'-0"



QUINALT ENGINEERING
 114 WEST GUNNIST ST. TAHOLAH, WA 98577
 (509) 326-6215 (425) 582-9518 FAX
 WWW.QUINALTENGINEERING.COM
 P&ID
 REGISTERED
 ALL INFORMATION CONTAINED HEREIN IS THE PROPERTY OF QUINALT ENGINEERING AND IS TO BE USED ONLY FOR THE PROJECT AND SITE SPECIFICALLY IDENTIFIED THEREIN. NO OTHER USE OR REPRODUCTION IS PERMITTED WITHOUT THE WRITTEN CONSENT OF QUINALT ENGINEERING.




PROJECT: CANOE JOURNEY 2013 AND BEYOND
 SCALE: 1:3000 REVISION: A, 1

DESIGNED BY: NPW
 DATE: 6/29/2012

SHEET CONTENTS: MASTER SITE PLAN

REVISION HISTORY:

SHEET	CUSTOMER: QUINALT INDIAN NATION
	LOCATION: TAHOLAH, WA
	
OF MP6	