




1 ROOF EAVE DETAIL
SCALE: 1/4"=1'-0"

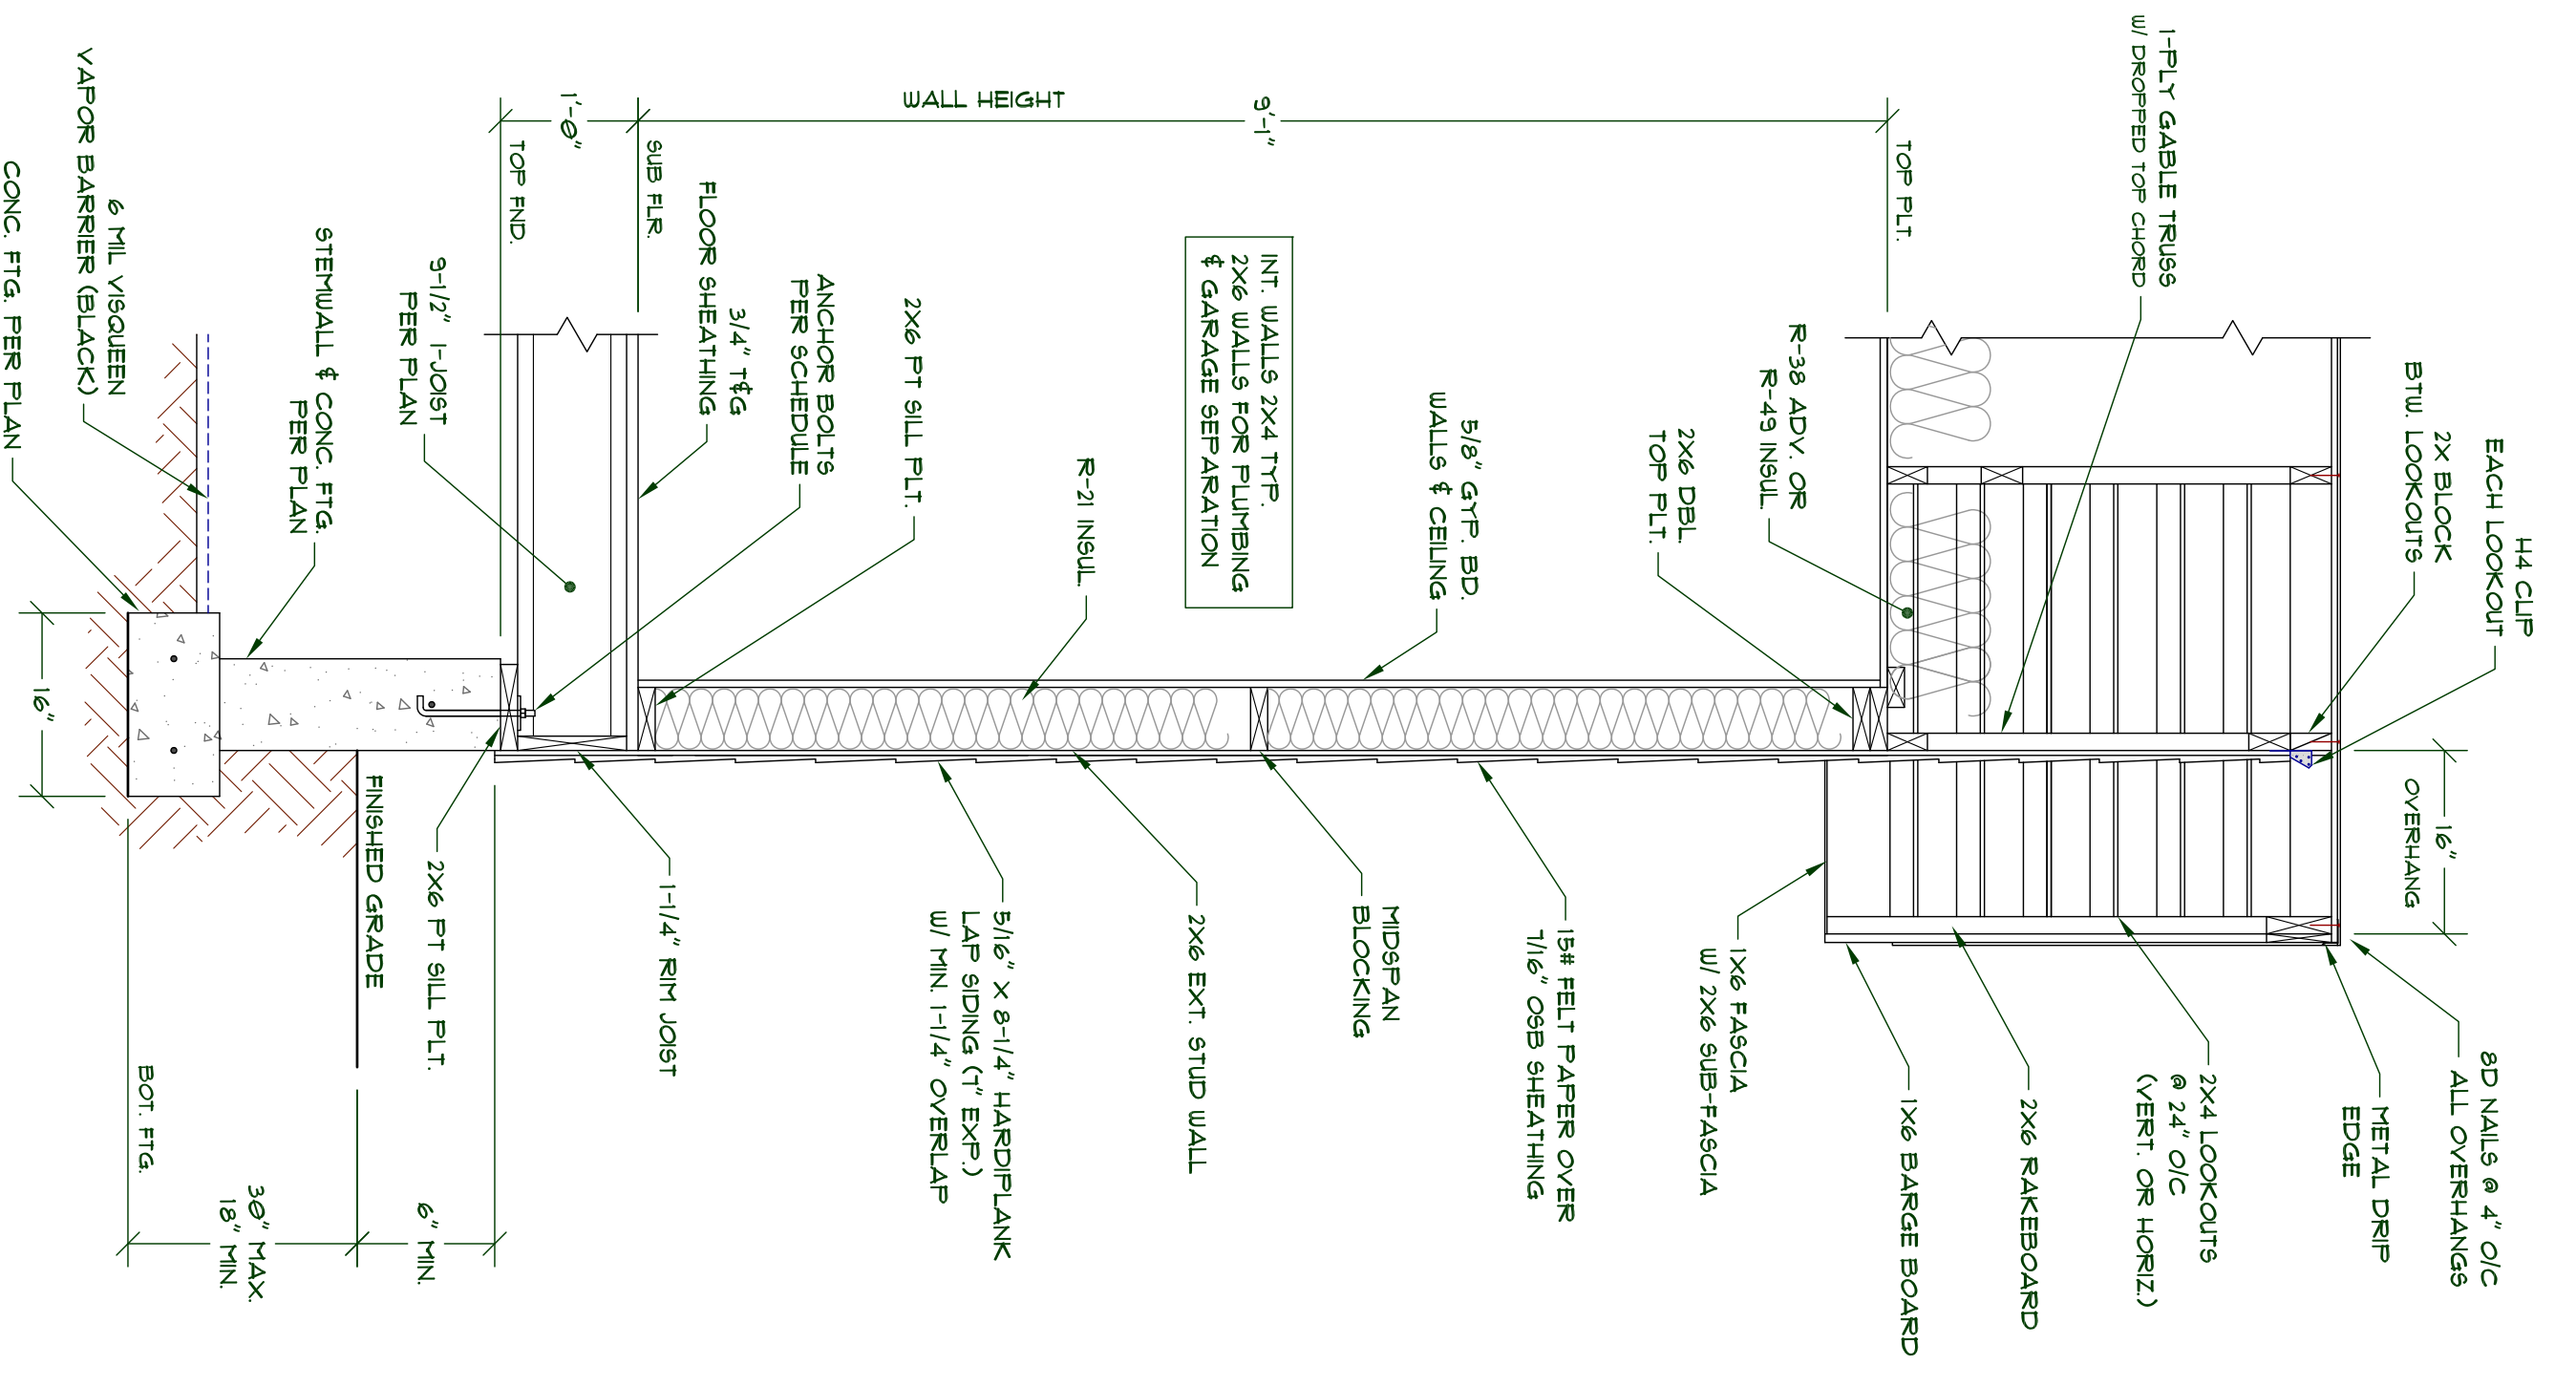


2 GABLE WALL SECTION
SCALE: 3/4"=1'-0"

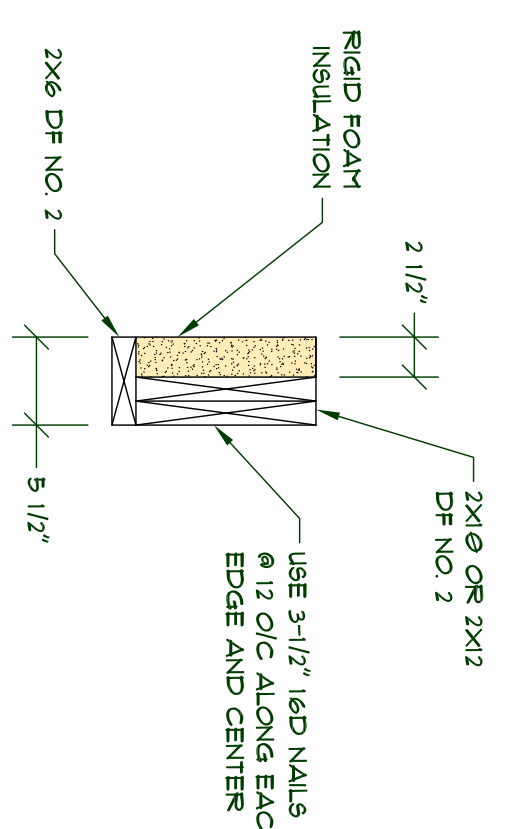


3 INSUL. BUILT-UP HDR. DETAIL
SCALE: 1/4"=1'-0"

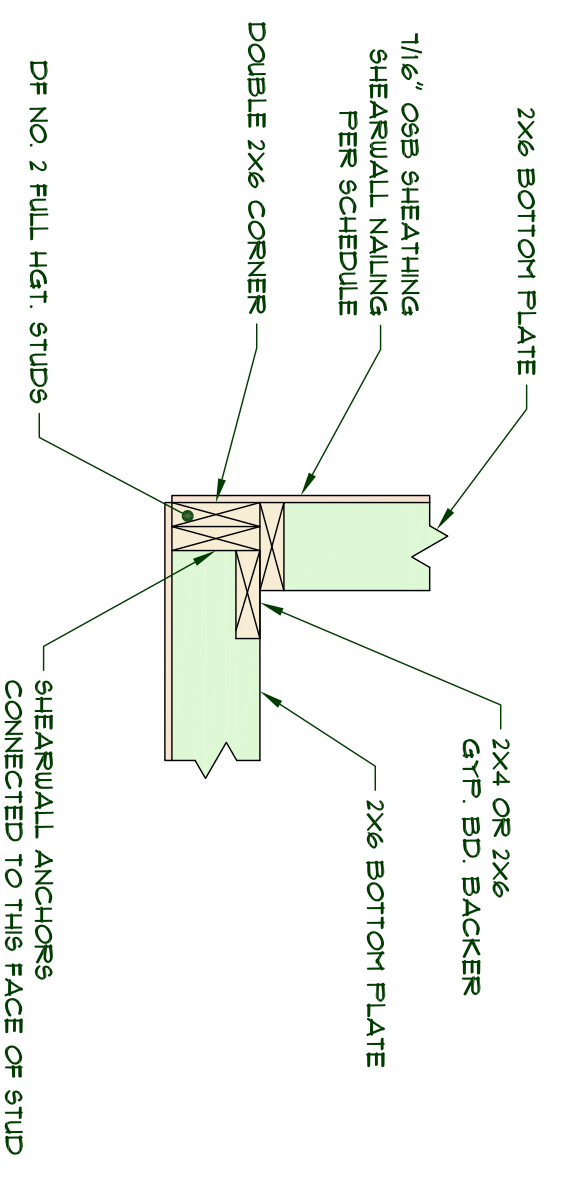

4 EXT. CORNER DETAIL
SCALE: 1/4"=1'-0"

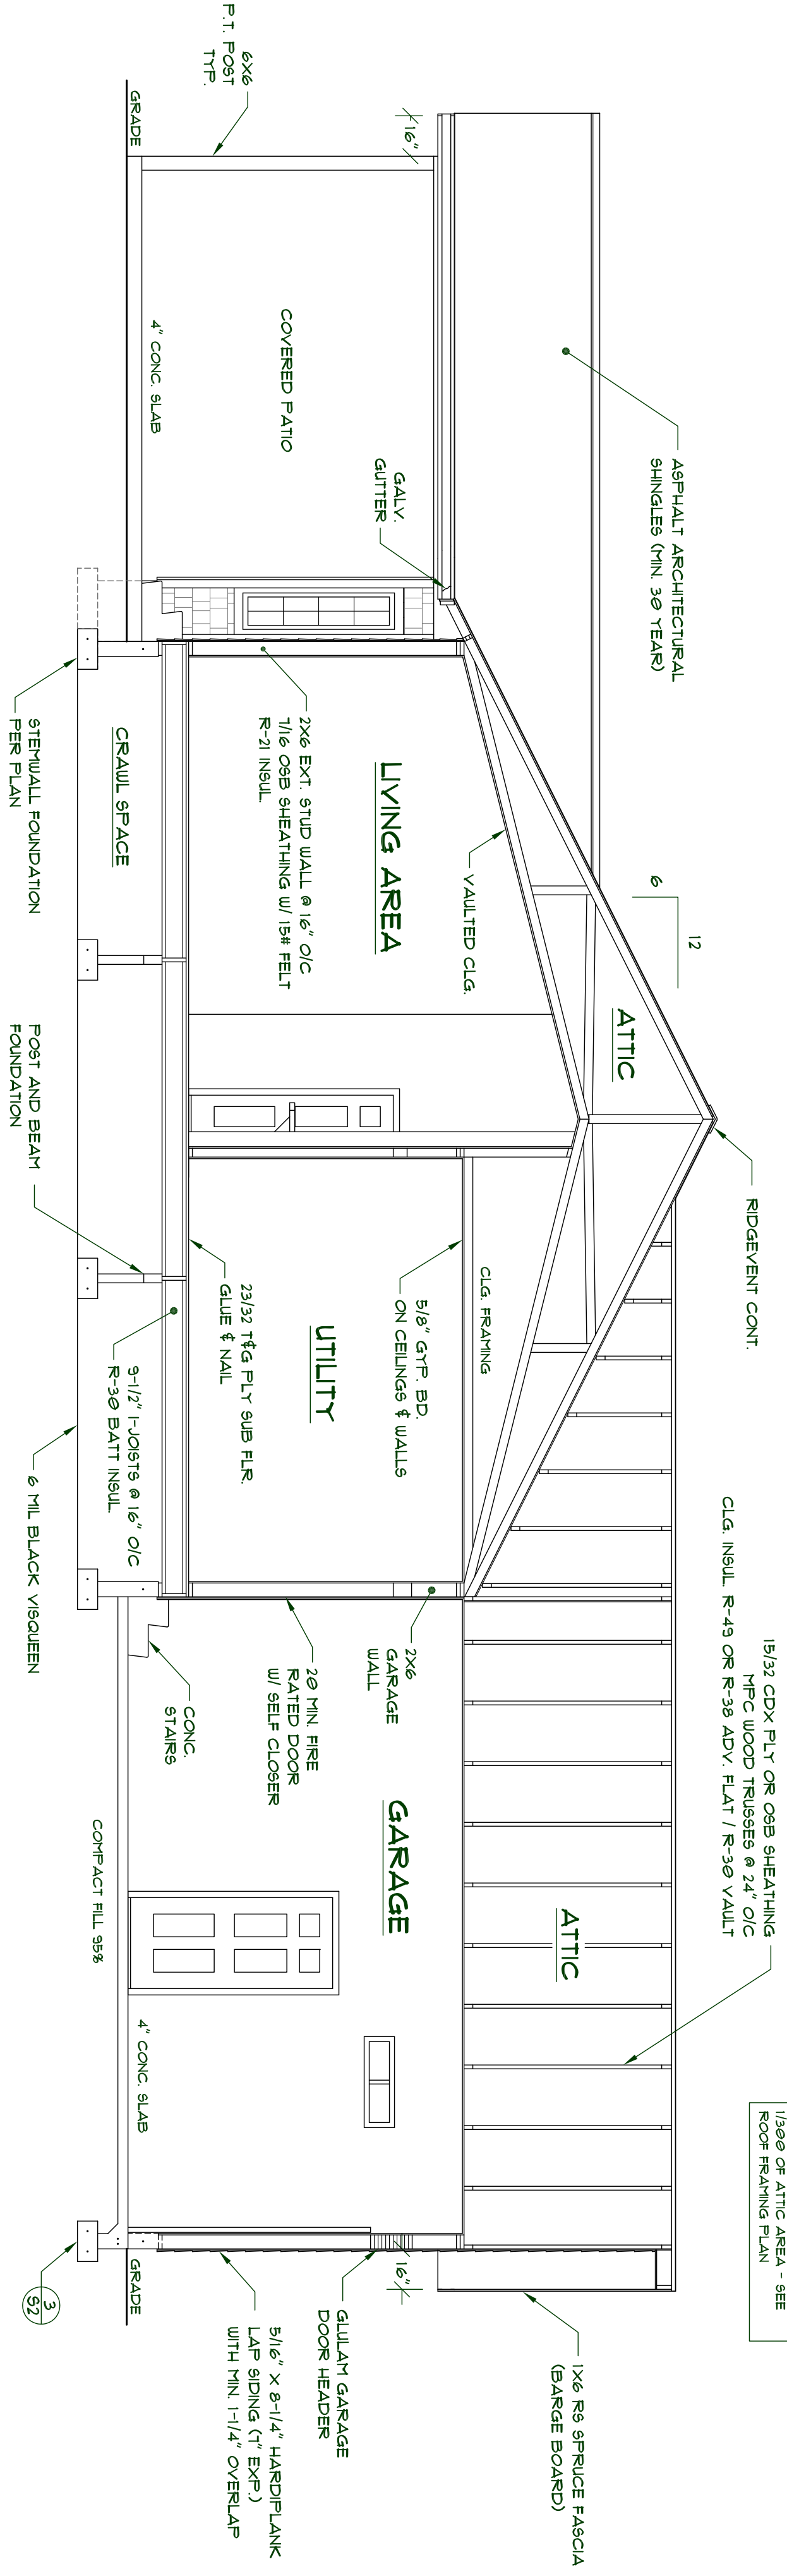

SECTION THRU GARAGE
SCALE: 1/4"=1'-0"

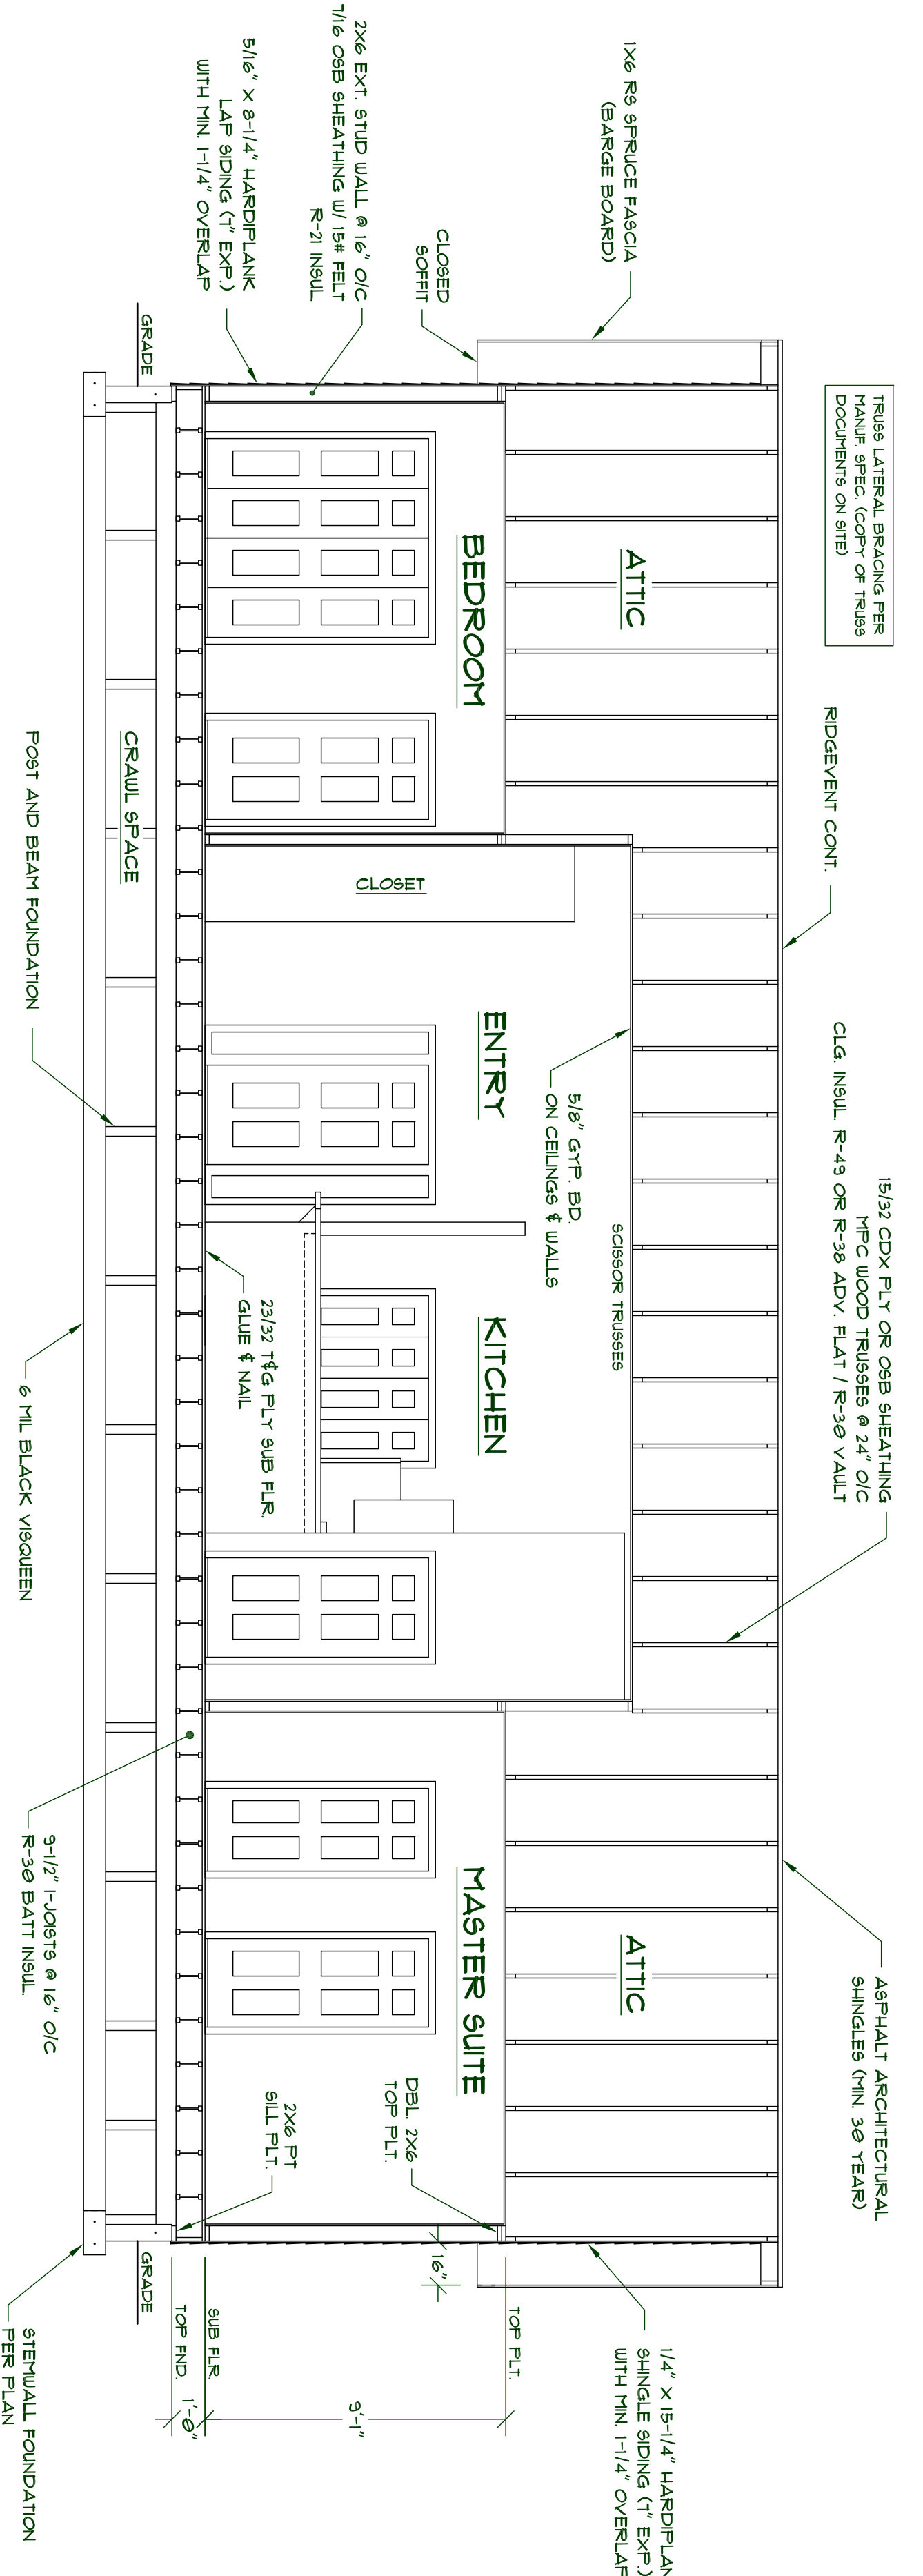

SECTION THRU LIVING AREA
SCALE: 1/4"=1'-0"

NOTE:
FLOOR PLANS DIMENSIONS ARE TO FACE OF FRAMING OR CENTERLINE OF OPENINGS UNLESS SHOWN.

ATTENTION!
IT IS IMPERATIVE FOR THE GENERAL CONTRACTOR TO UNDERSTAND THAT IT IS HIS SOLE RESPONSIBILITY TO BE AWARE THE PROJECT IS CONSTRUCTED IN FULL COMPLIANCE WITH ALL APPLICABLE LOCAL, STATE AND FEDERAL CODES AND ORDINANCES. THE PLANS ARE OF GENERAL NATURE AND THE CONTRACTOR SHALL BE RESPONSIBLE FOR VERIFYING ALL APPLICABLE CODES AND ORDINANCES. THE CONTRACTOR SHALL BE RESPONSIBLE FOR OBTAINING ALL NECESSARY PERMITS AND APPROVALS. NO APPROVALS, PERMITS OR ORDINANCES SHALL BE OBTAINED BY THE ARCHITECT. THE ARCHITECT SHALL BE RESPONSIBLE FOR OBTAINING ALL NECESSARY PERMITS AND APPROVALS. THE CONTRACTOR SHALL BE RESPONSIBLE FOR OBTAINING ALL NECESSARY PERMITS AND APPROVALS. THE ARCHITECT SHALL BE RESPONSIBLE FOR OBTAINING ALL NECESSARY PERMITS AND APPROVALS.

MEDEEK ENGINEERING Inc.
3030 SE 107 COPALS BEACH, WA 98335
PH (425) 450-5215
DISKON@MEDEEK.COM
REV. 01/15/2015

PLAN NO. **HOUSE5655**
SCALE: 1/8"

DESIGNED BY: **NFW**
DATE: **10/25/2015**

**CROSS SECTIONS
DETAILS**

REVISION HISTORY:

NO.	DESCRIPTION

CUSTOMER: _____ SHEET _____

LOCATION: _____