



RIGHT ELEVATION
SCALE 1/4"=1'-0"

REAR ELEVATION
SCALE 1/4"=1'-0"

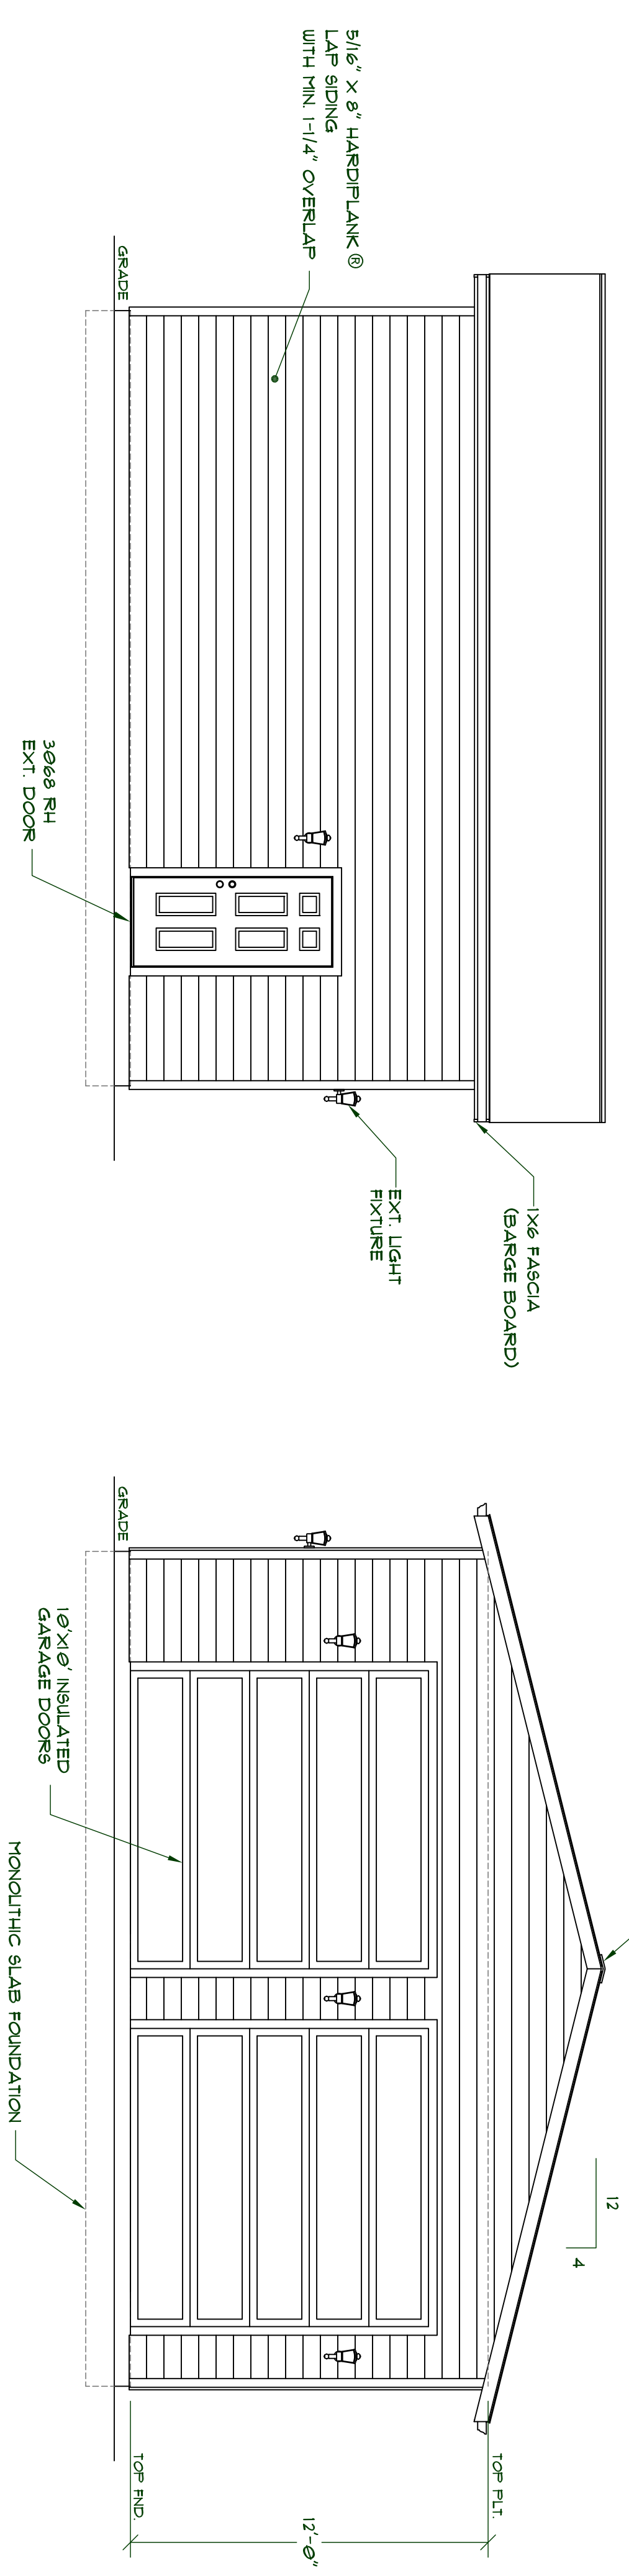


LEFT ELEVATION
SCALE 1/4"=1'-0"

FRONT ELEVATION
SCALE 1/4"=1'-0"

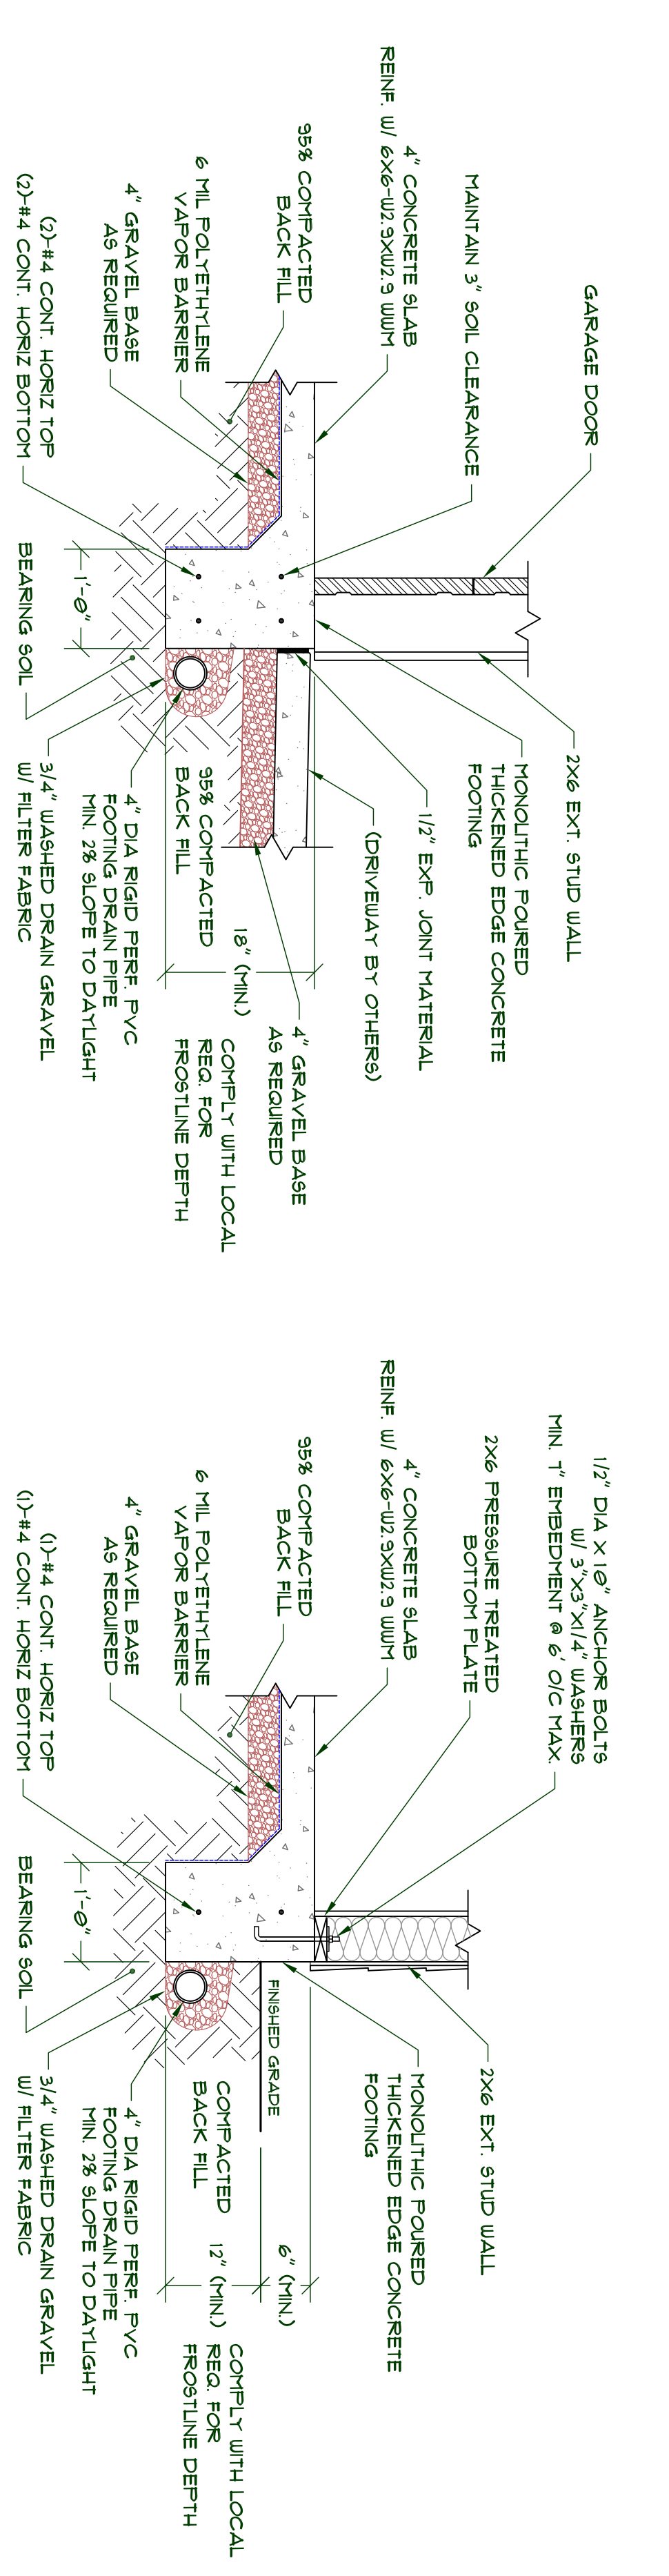

FOOTING DETAIL B
SCALE 3/4"=1'-0"

FOOTING DETAIL A
SCALE 3/4"=1'-0"

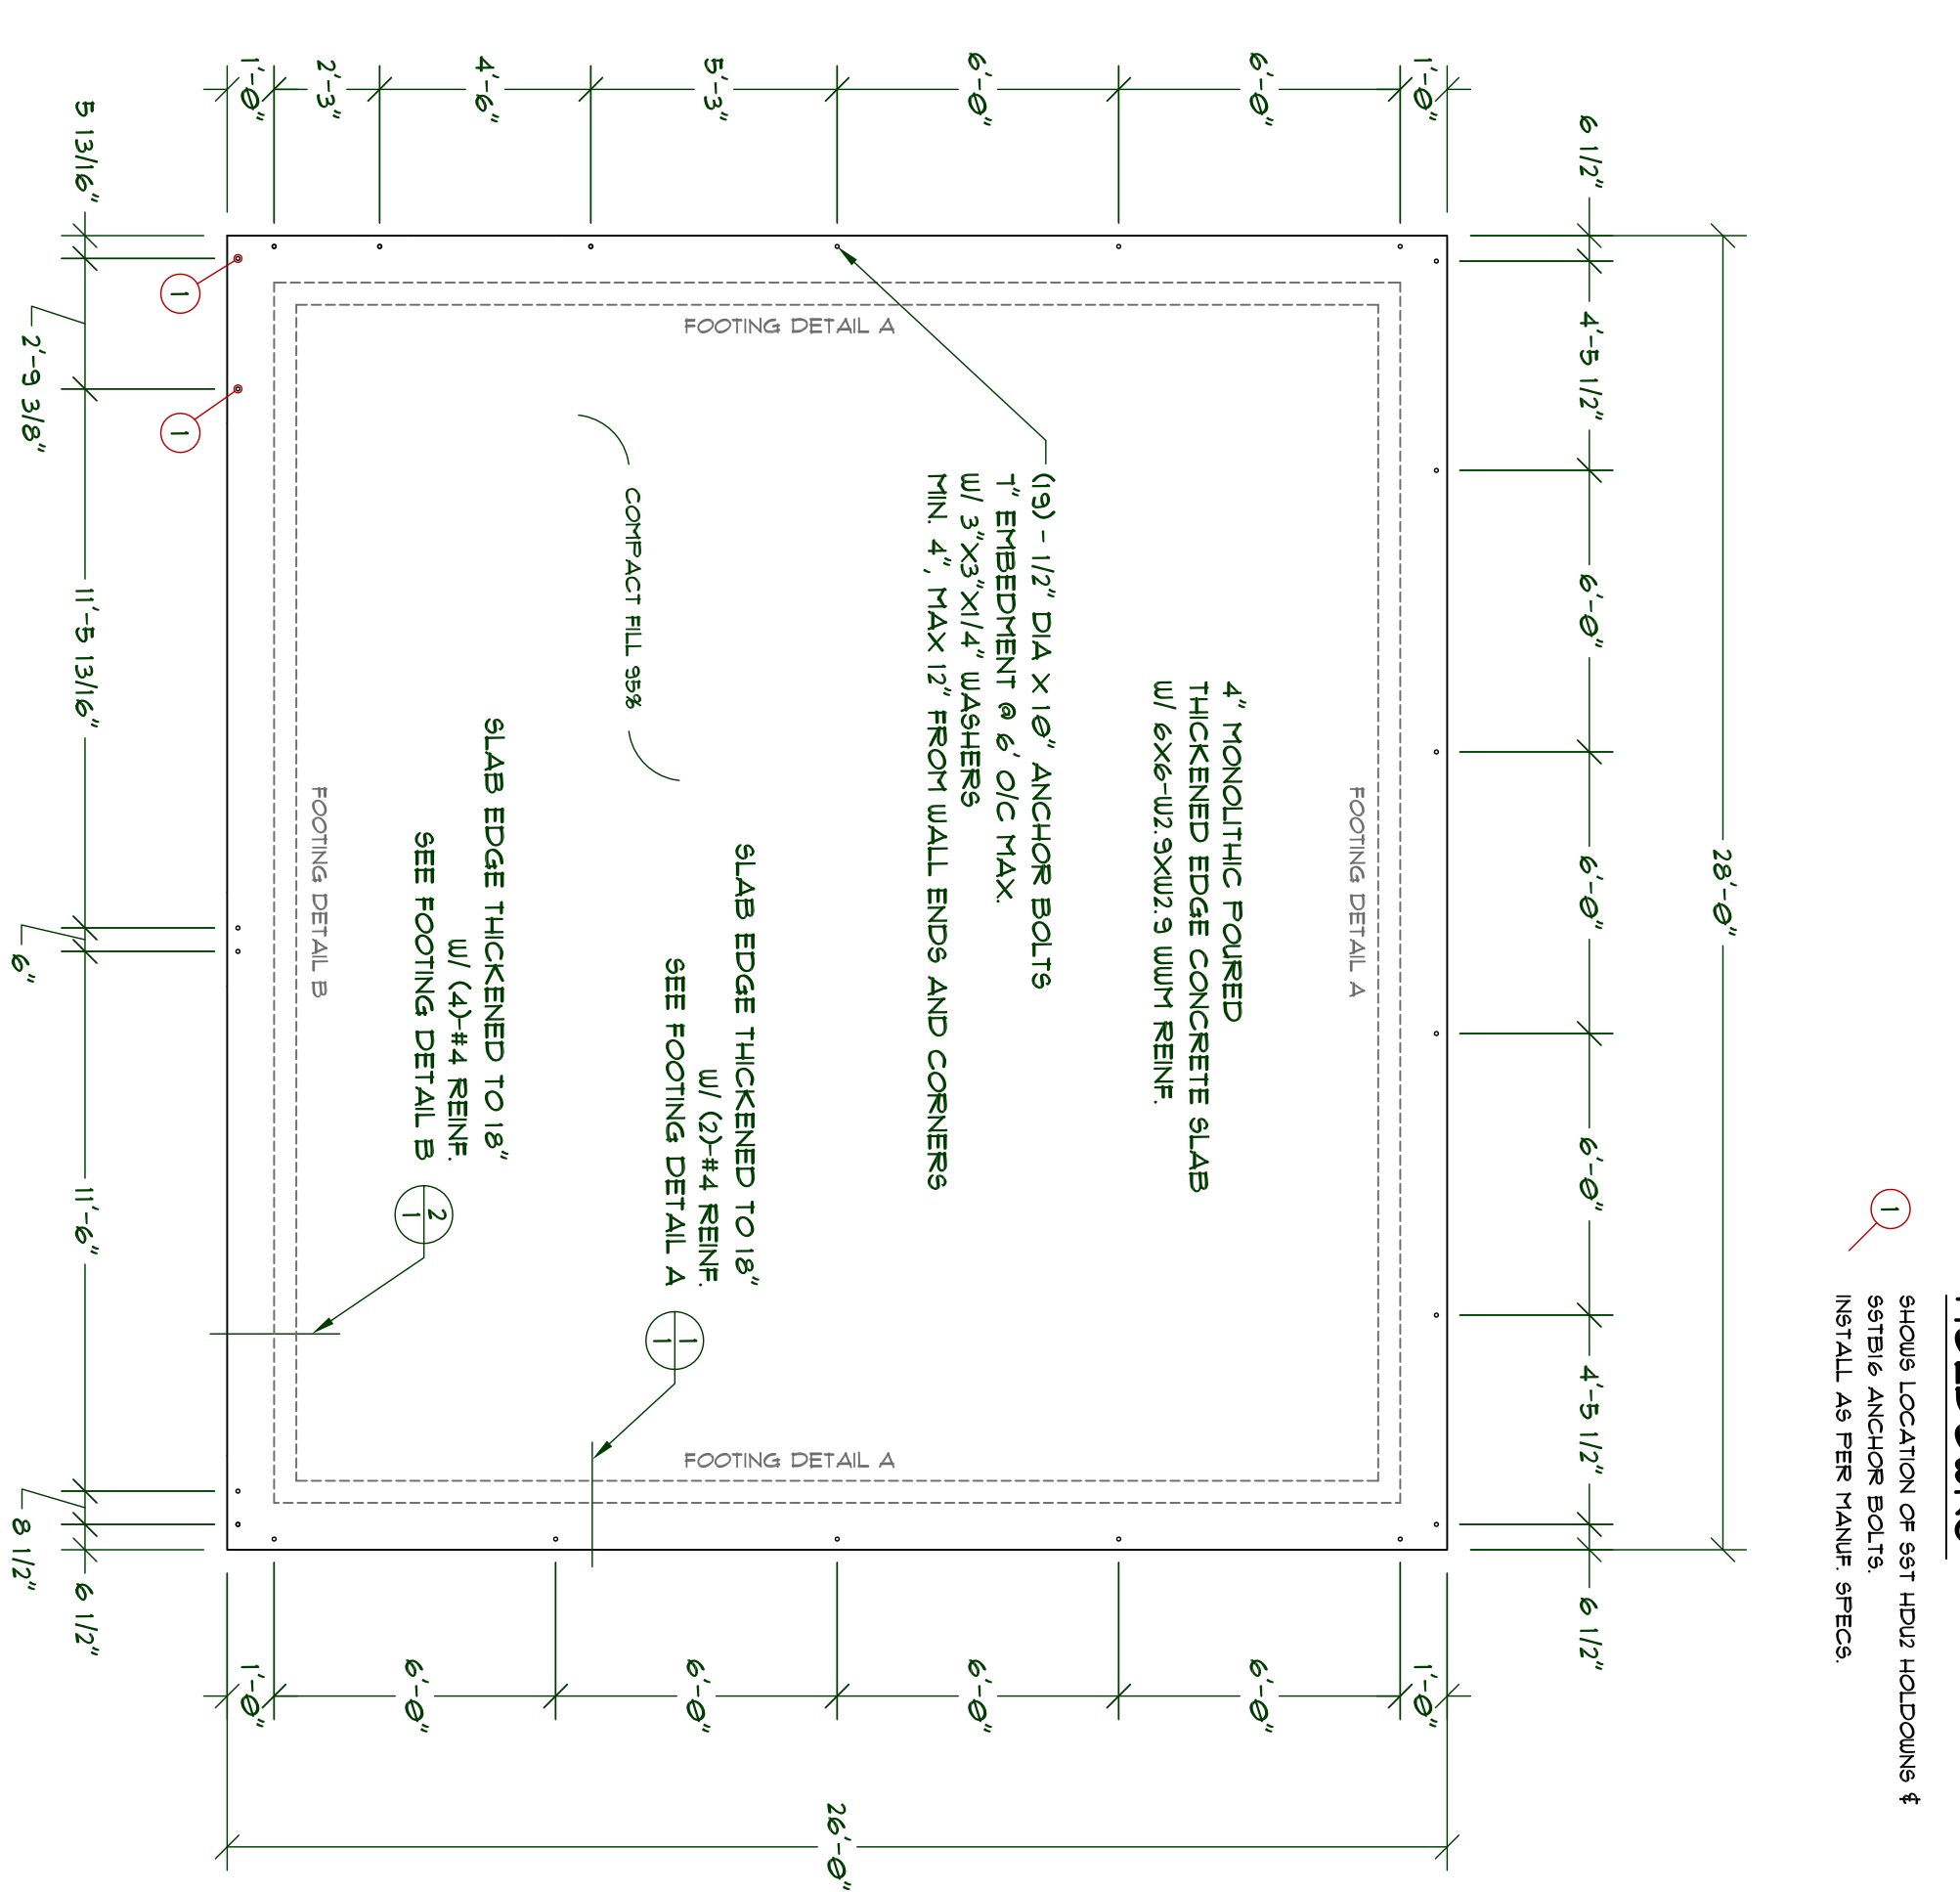

FOUNDATION PLAN
SCALE 1/4"=1'-0"

DESIGN CRITERIA
WIND SPEED: 110 MPH (ULT)
TERRAIN EXPOSURE: C
WIND RISK CATEGORY: II
ROOF LIVE LOAD: 20 PSF
ROOF DEAD LOAD: 15 PSF
SITE CLASS: D
GROUND SNOW LOAD: 25 PSF
OCCUPANCY CLASSIFICATION: U
SNOW AND SEISMIC IMPORTANCE FACTORS: 1.0
PF CONSTRUCTION TYPE: V-B

BUILDING DATA
LENGTH: 26 FT.
WIDTH: 28 FT.
GRADED TO RIDGE HEIGHT: 16'-5" 5/8"
GARAGE AREA: 729 SQFT

BUILDING CODE COMPLIANCE
THE PLANSET WAS PREPARED TO COMPLY WITH THE REQUIREMENTS OF THE FOLLOWING INDUSTRY CODES. LOCAL BUILDING CODES MAY REQUIRE MODIFICATIONS TO BOTH MATERIALS AND DESIGN.
2012 IBC
ASCE 7-10
GA-600-2012
AUC NDS 2012
ACI 318-11
WSEC 2012

| SHEET INDEX | |
|-------------|---|
| 1 | ELEVATIONS & FOUNDATION PLAN |
| 2 | FLOOR PLAN & ROOF FRAMING PLAN |
| 3 | CROSS SECTIONS & DETAILS |
| 4 | STRUCTURAL DETAILS |
| B | FASTENER SCHEDULE & GARAGE DOOR DETAILS |
| A | DOOR & WINDOW DETAILS W/ LAP SIDING |

DESIGNED BY: **NPE**
DATE: **5/20/2014**

PLAN NO.: **GARAGE2826-2**
SCALE: 1/4"=1'-0"
REVISION: **A, 1**

MEDEEK DESIGN Inc.
3035 SR 109 COPALE BLACK WA PRESS
PO BOX 741 0055
DENHAM MEDEEK.COM

ALL INFORMATION CONTAINED IN THIS DRAWING IS THE PROPERTY OF MEDEEK DESIGN. IT IS TO BE USED ONLY FOR THE PROJECT AND SITE SPECIFICALLY IDENTIFIED HEREIN. ANY REUSE OR MODIFICATION OF THIS DRAWING WITHOUT THE WRITTEN PERMISSION OF MEDEEK DESIGN IS STRICTLY PROHIBITED.

REVISION HISTORY:

| | |
|--|--|
| | |
| | |

CUSTOMER: _____

LOCATION: _____

SHEET: **1** OF **5**