



MEDEEK DESIGN
 1000 S. GARDNER BLVD. SUITE 100
 WINTER HAVEN, FL 33880
 PHONE: 888-366-3663
 WWW.MEDEEKDESIGN.COM


PLAN NO.
GARAGE4828B-A6D-3
 SCALE: 1/8" = 1'-0"

DESIGNED BY:
 NPW
 DATE:
 5/10/2013

SHEET CONTENTS:
FIXTURE & APPLIANCE ELEVATIONS



REVISION HISTORY:	DATE:	DESCRIPTION:

CUSTOMER:
 LOCATION:
 SHEET

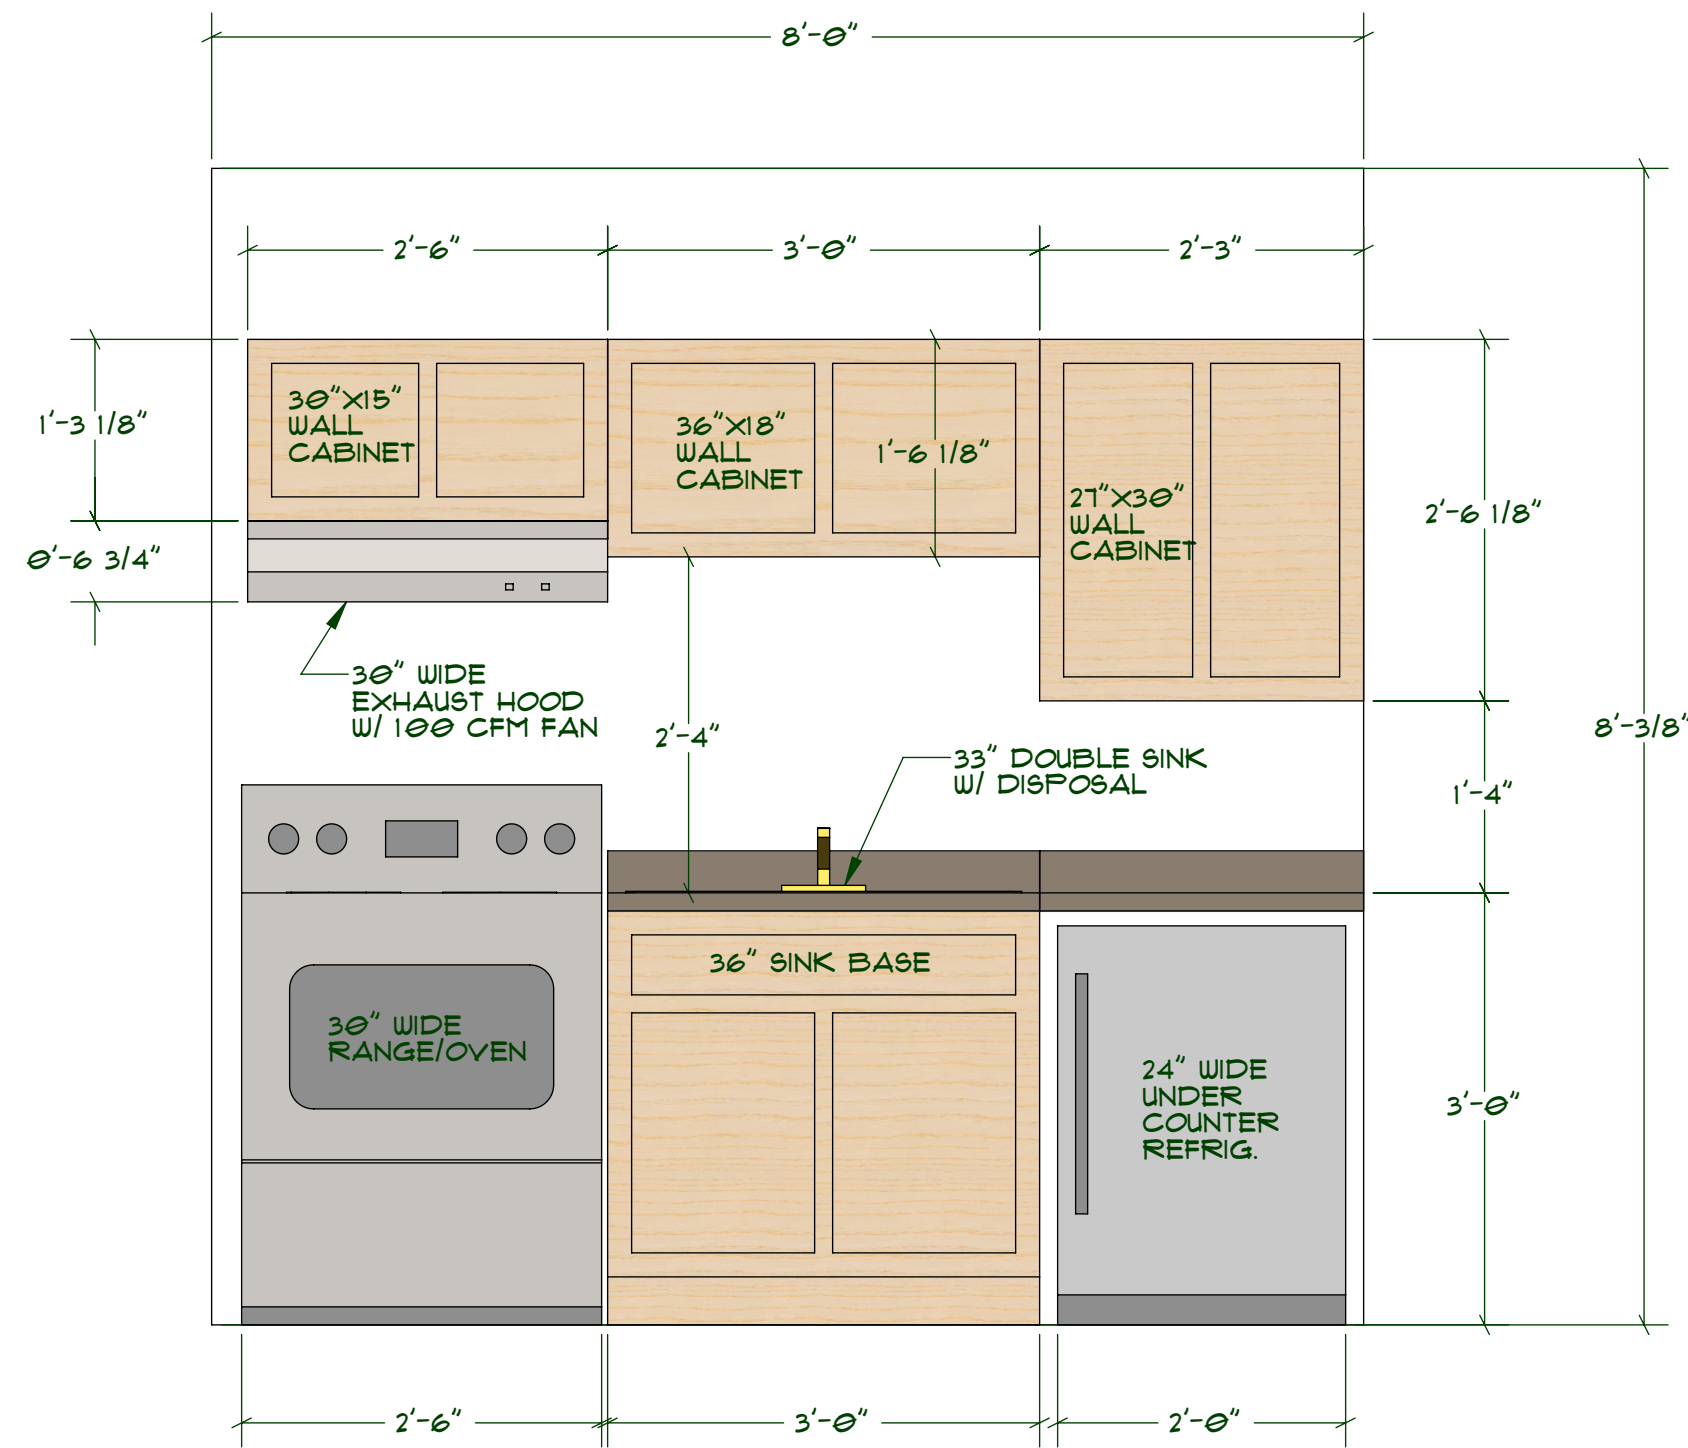


1 ATTIC KITCHENETTE ELEVATIONS

SCALE: 3/4"=1'-0"

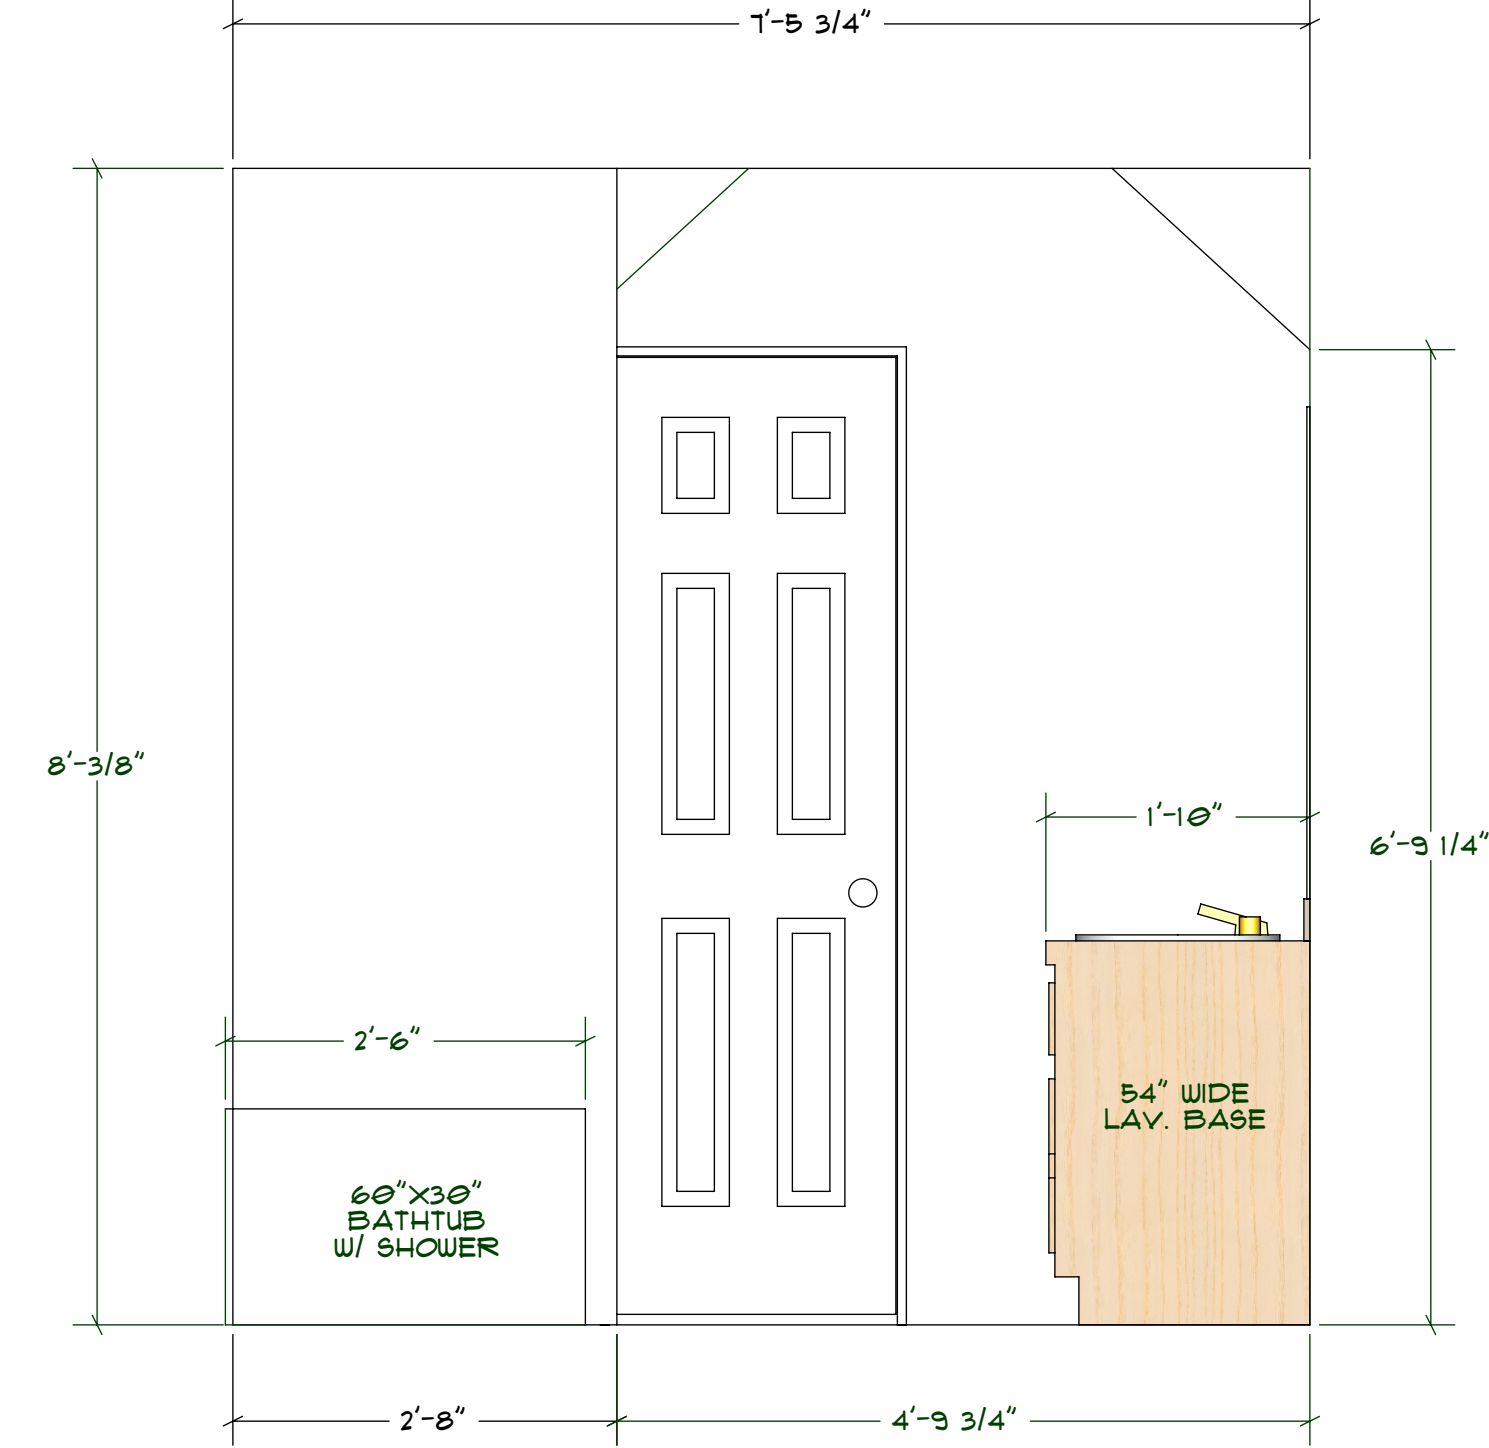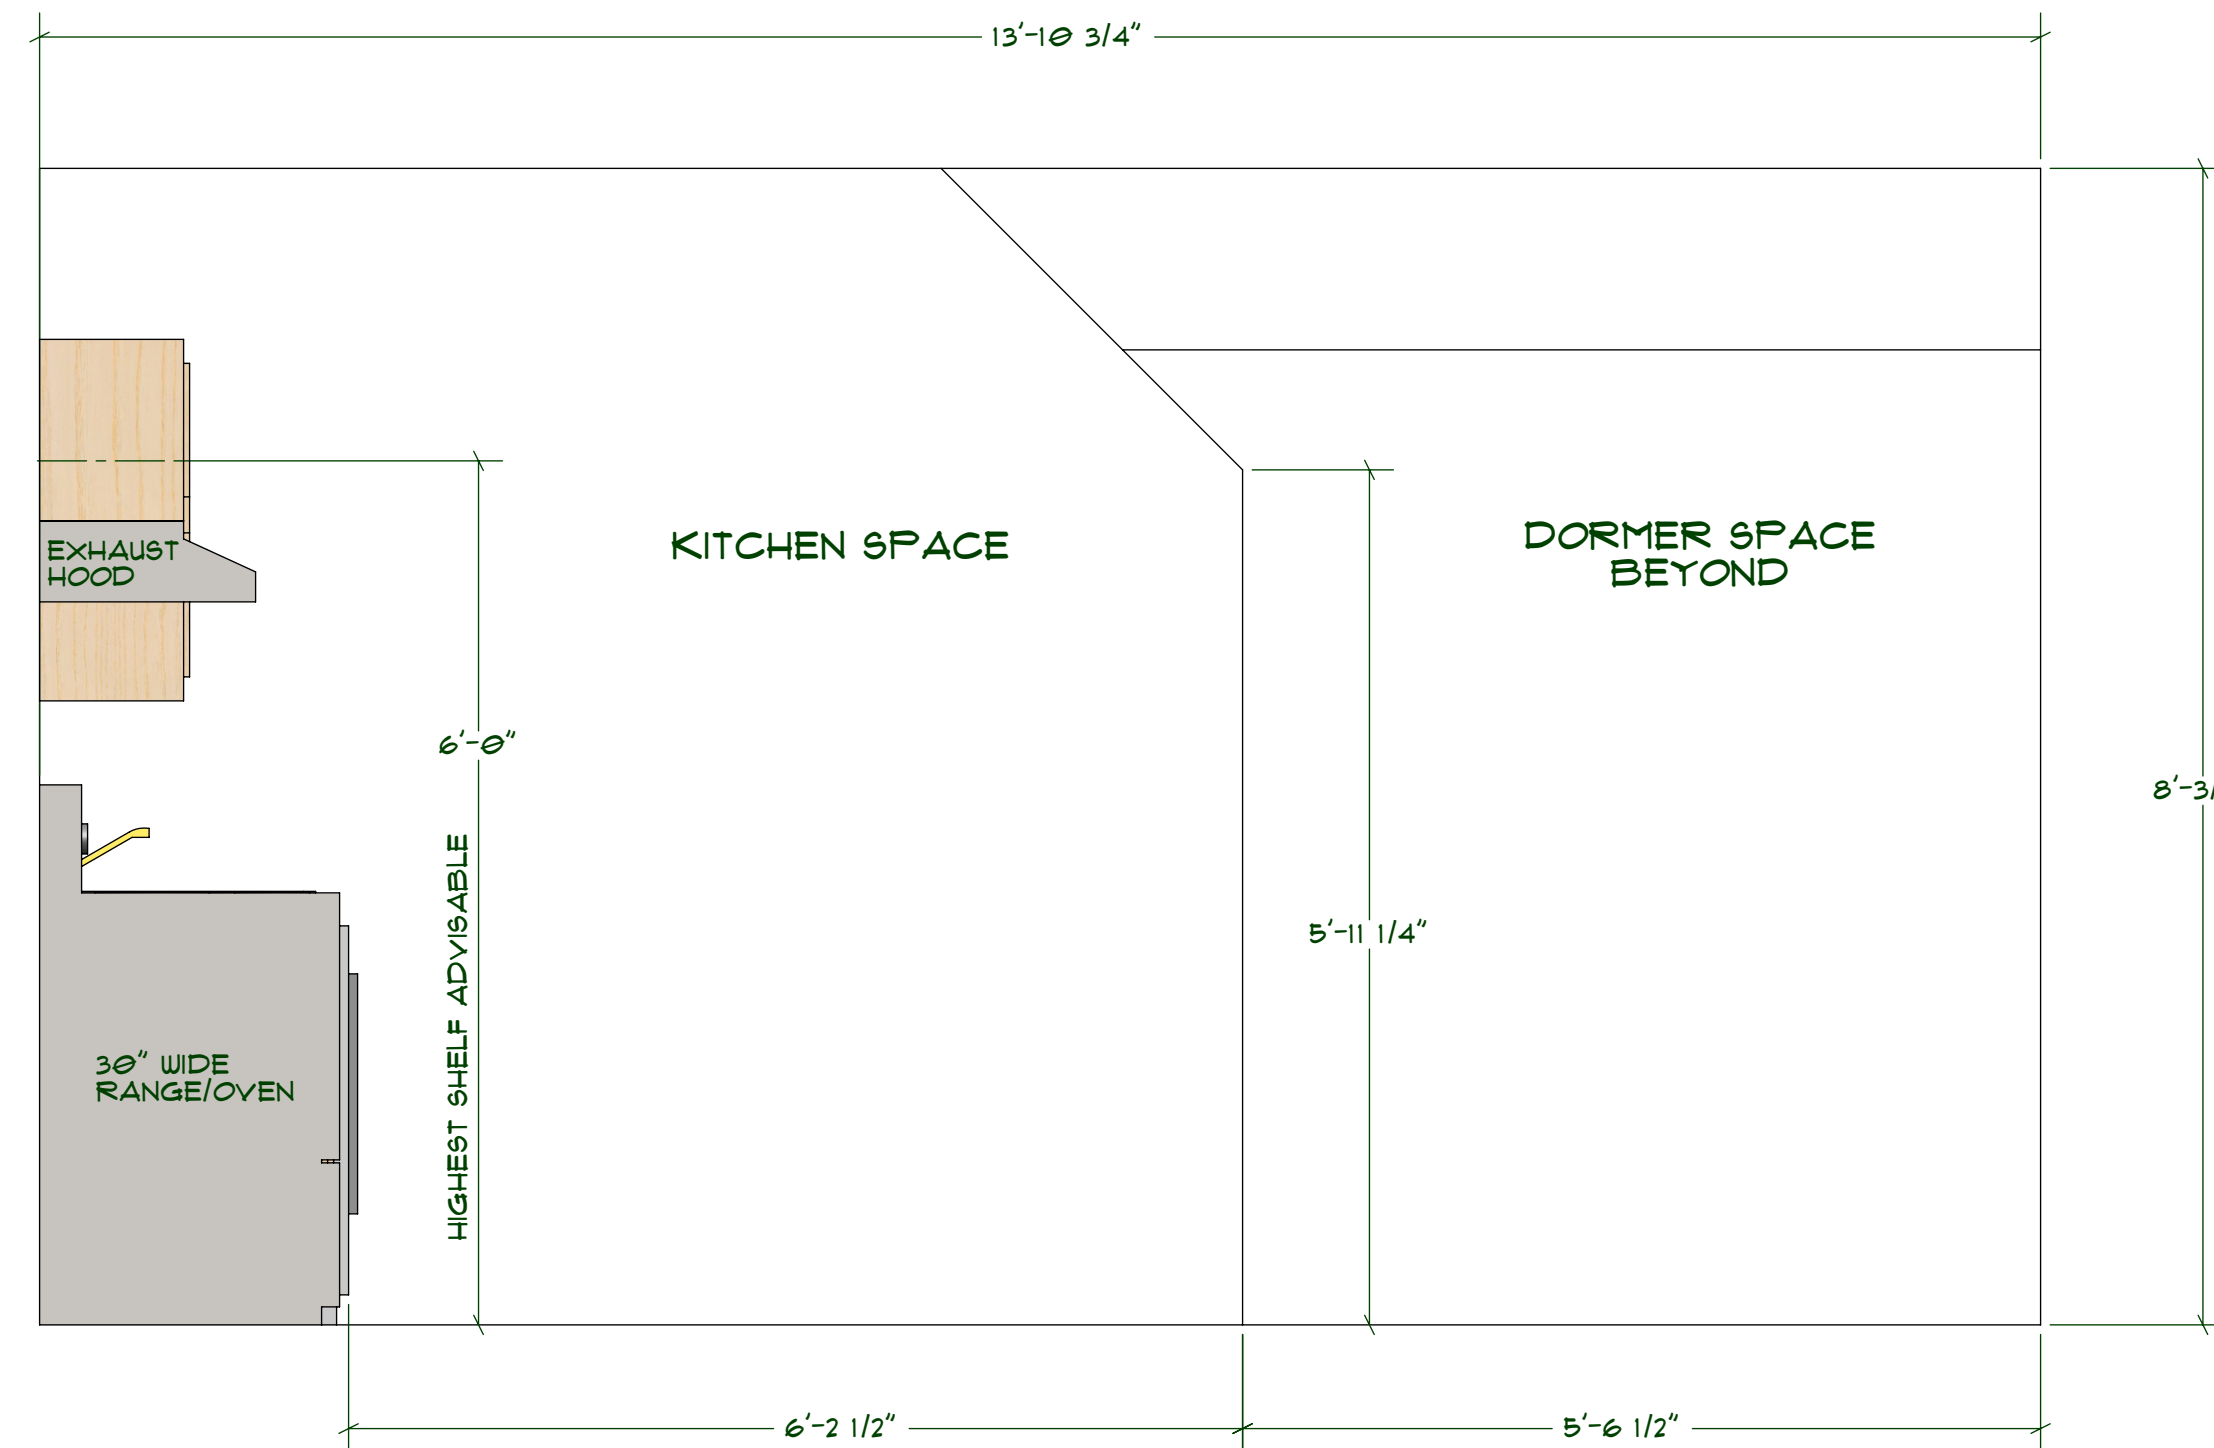



3 ATTIC BATHROOM (2) ELEVATION

SCALE: 3/4"=1'-0"

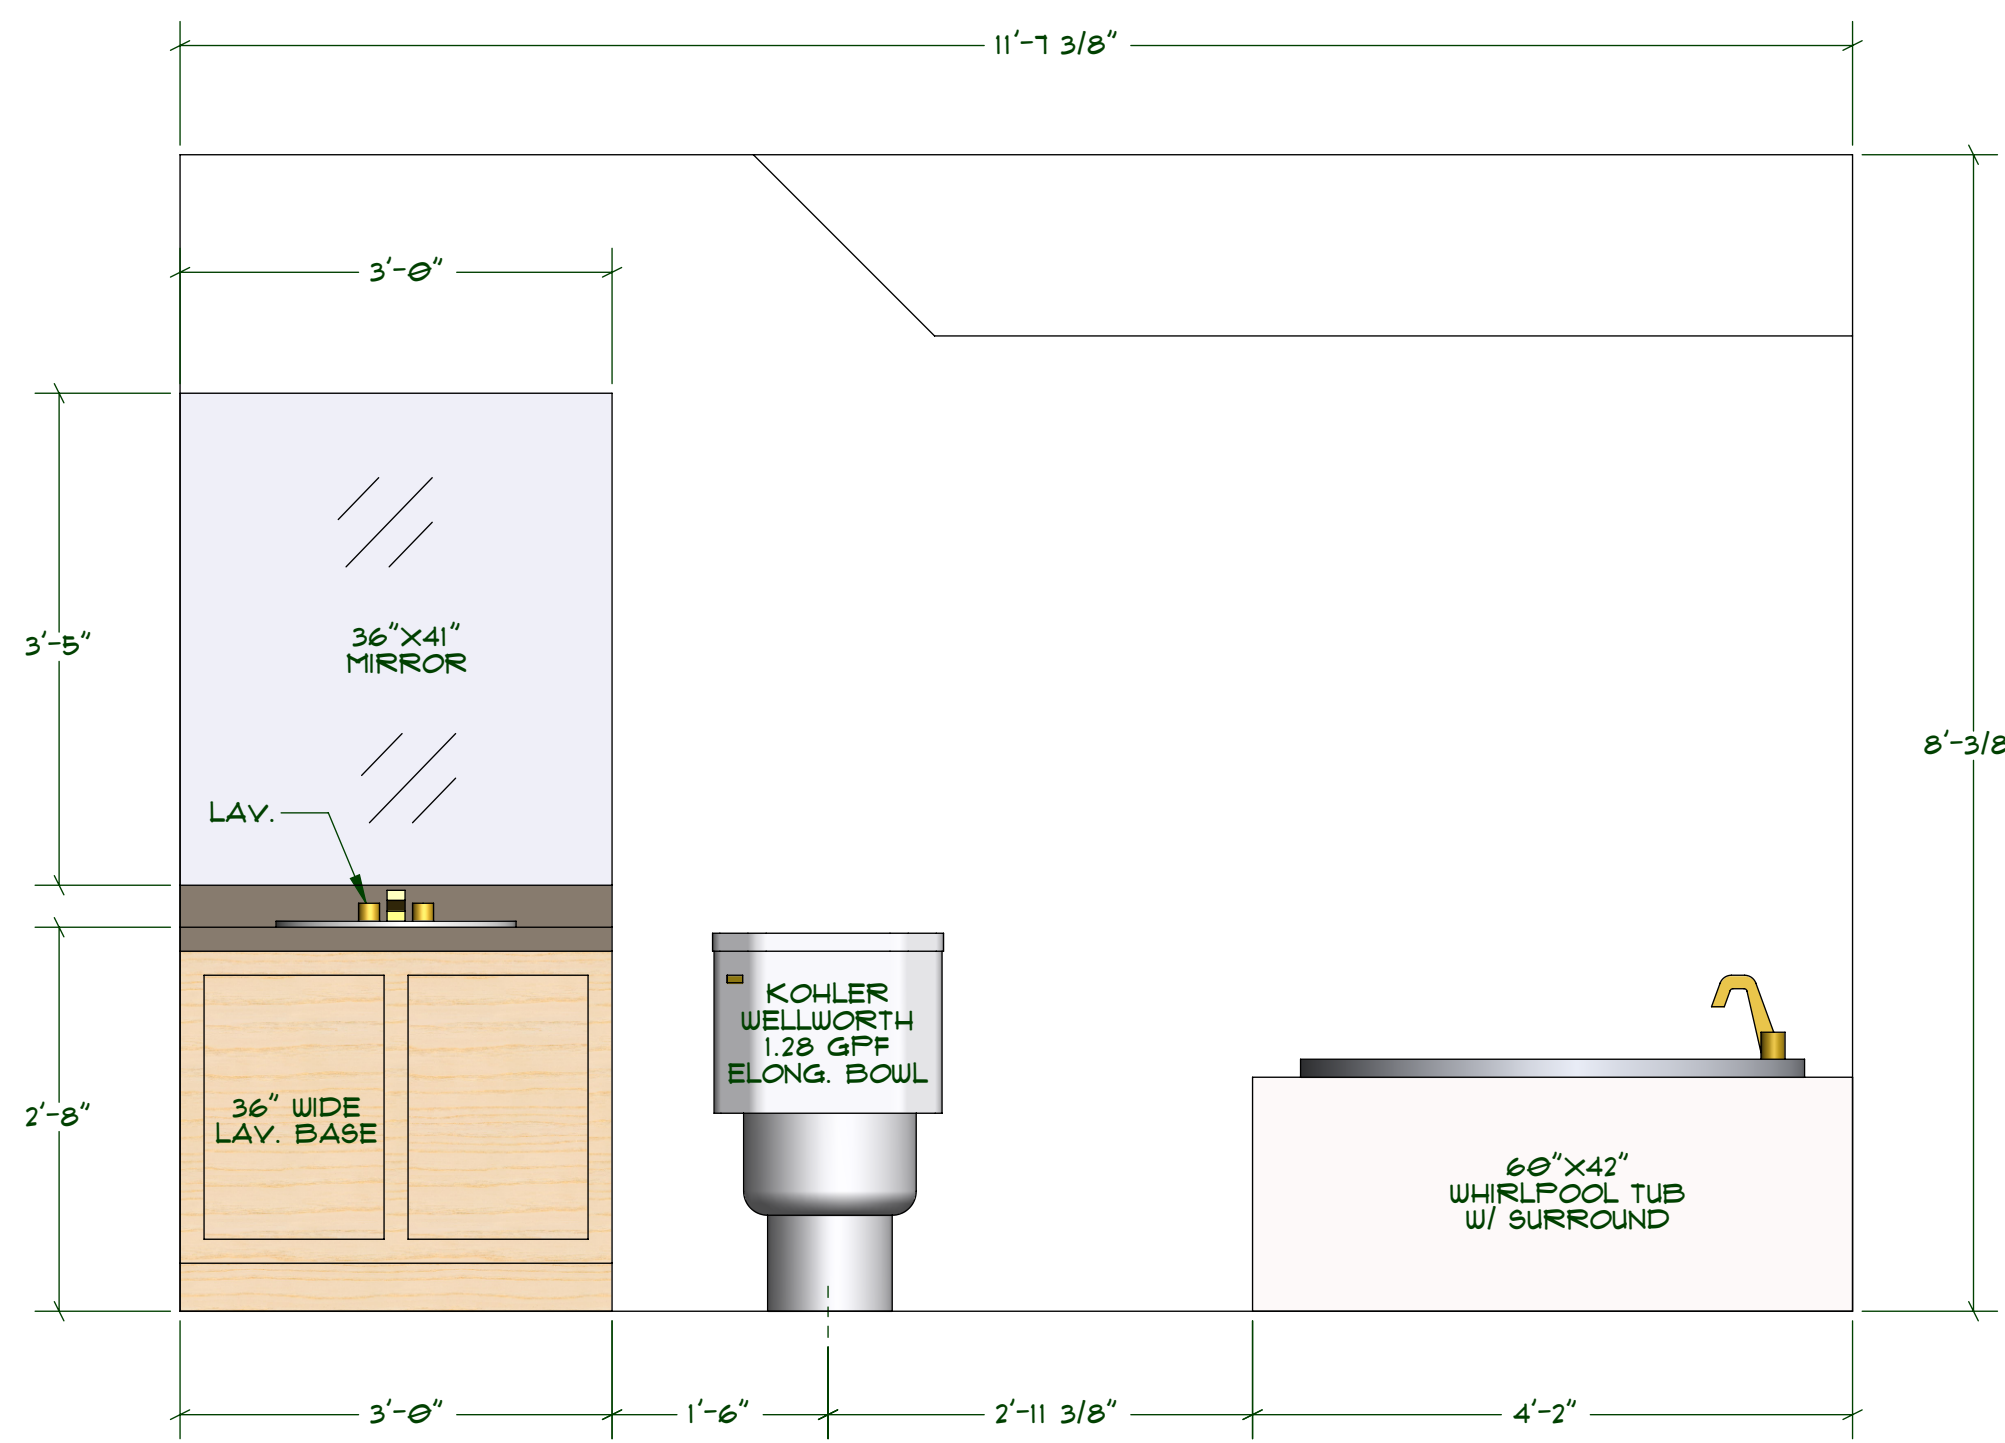

2 ATTIC BATHROOM ELEVATIONS

SCALE: 3/4"=1'-0"

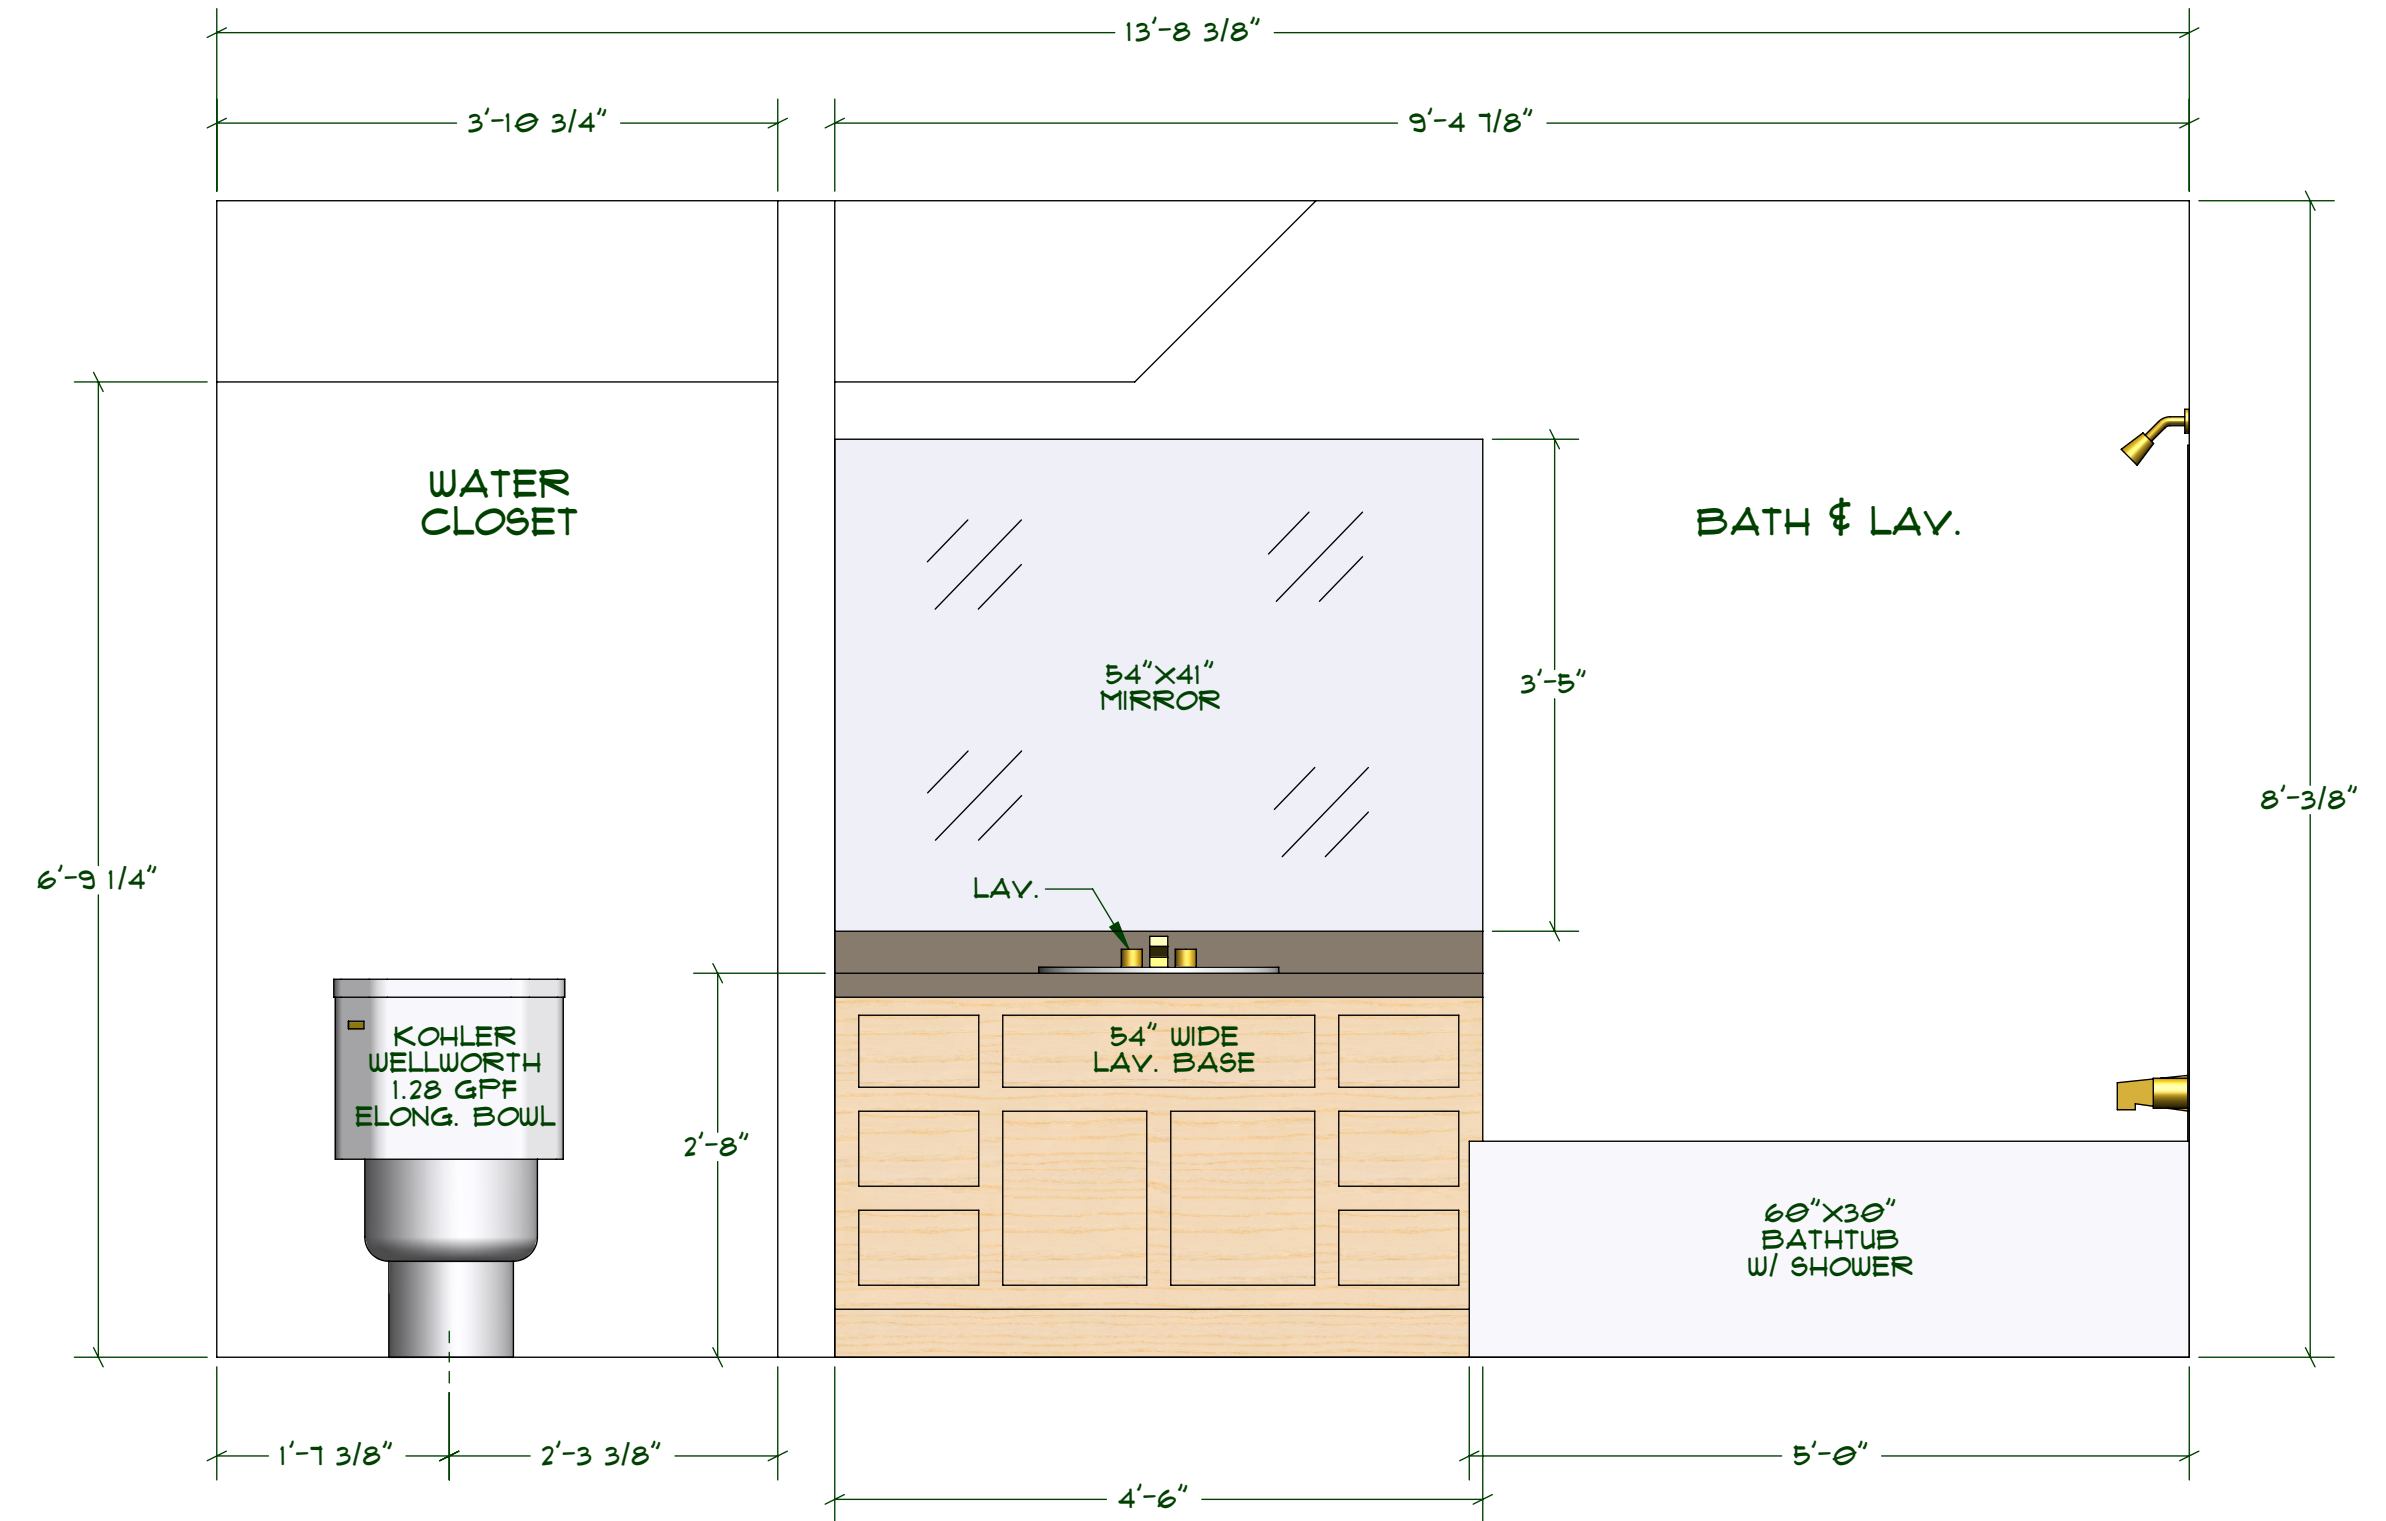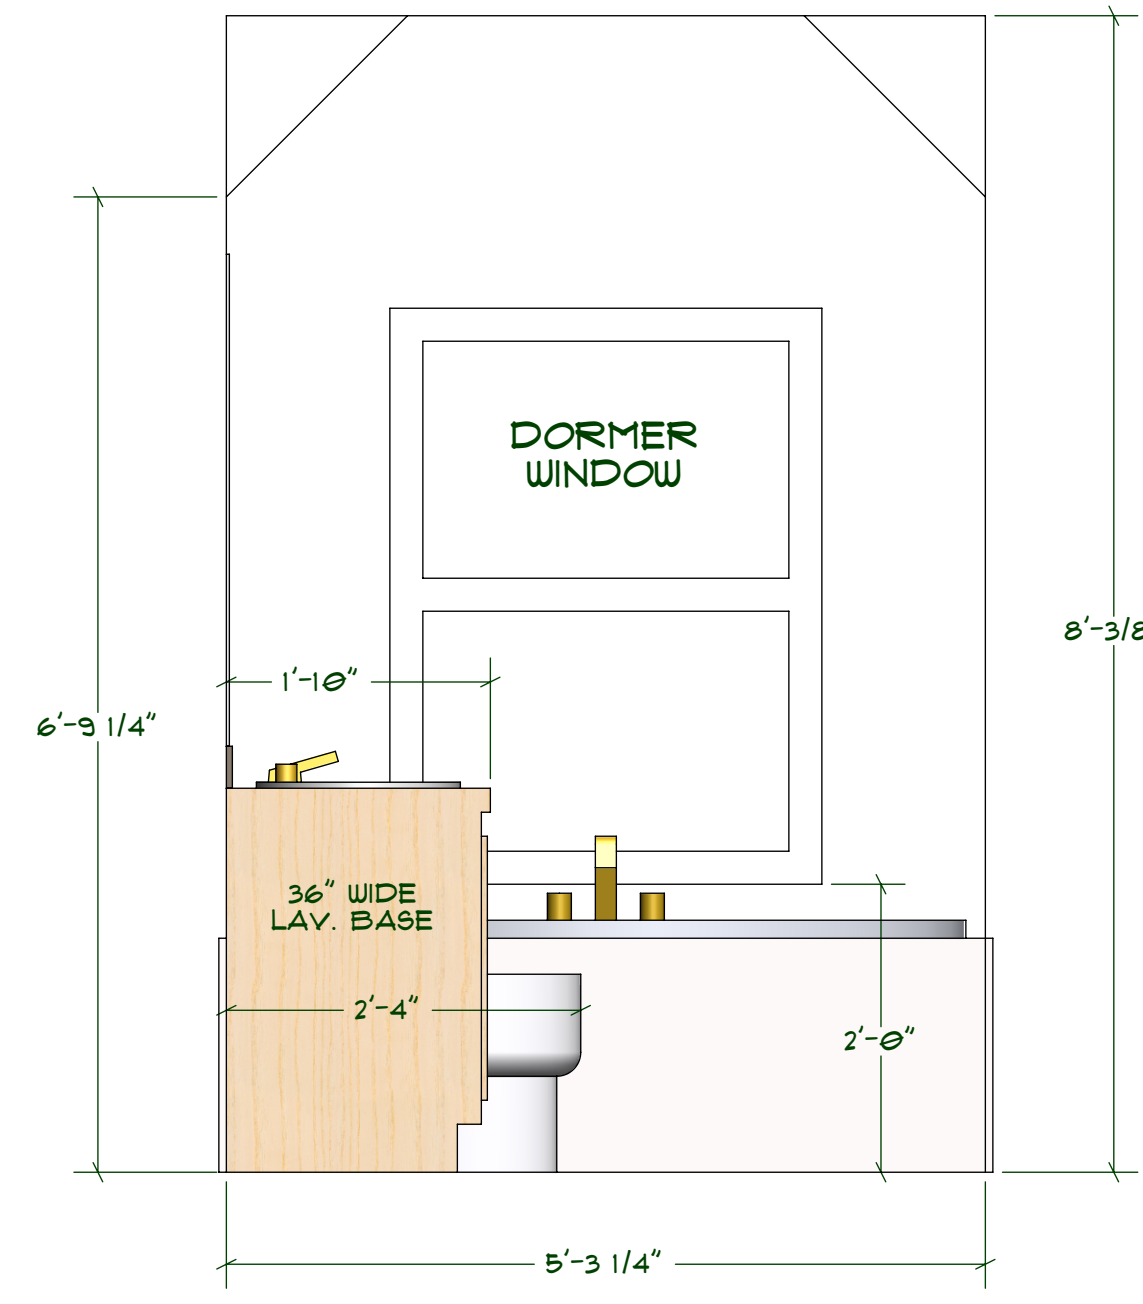

3 ATTIC BATHROOM (2) ELEVATION

SCALE: 3/4"=1'-0"