



MEDEEK DESIGN
INC.
1000 S. 10th St.
PO BOX 141888
DENVER, CO 80202
303.733.0000
DSC@MEDEEK.COM


PLAN NO.
GARAGE4828B-A6D-3
SCALE 1/4"

DESIGNED BY:
NFW
DATE:
5/17/2013


SHEET CONTENTS:
WALL FRAMING ELEVATIONS (1)

NO.	REVISION HISTORY:


CUSTOMER:	
LOCATION:	
SHEET:	

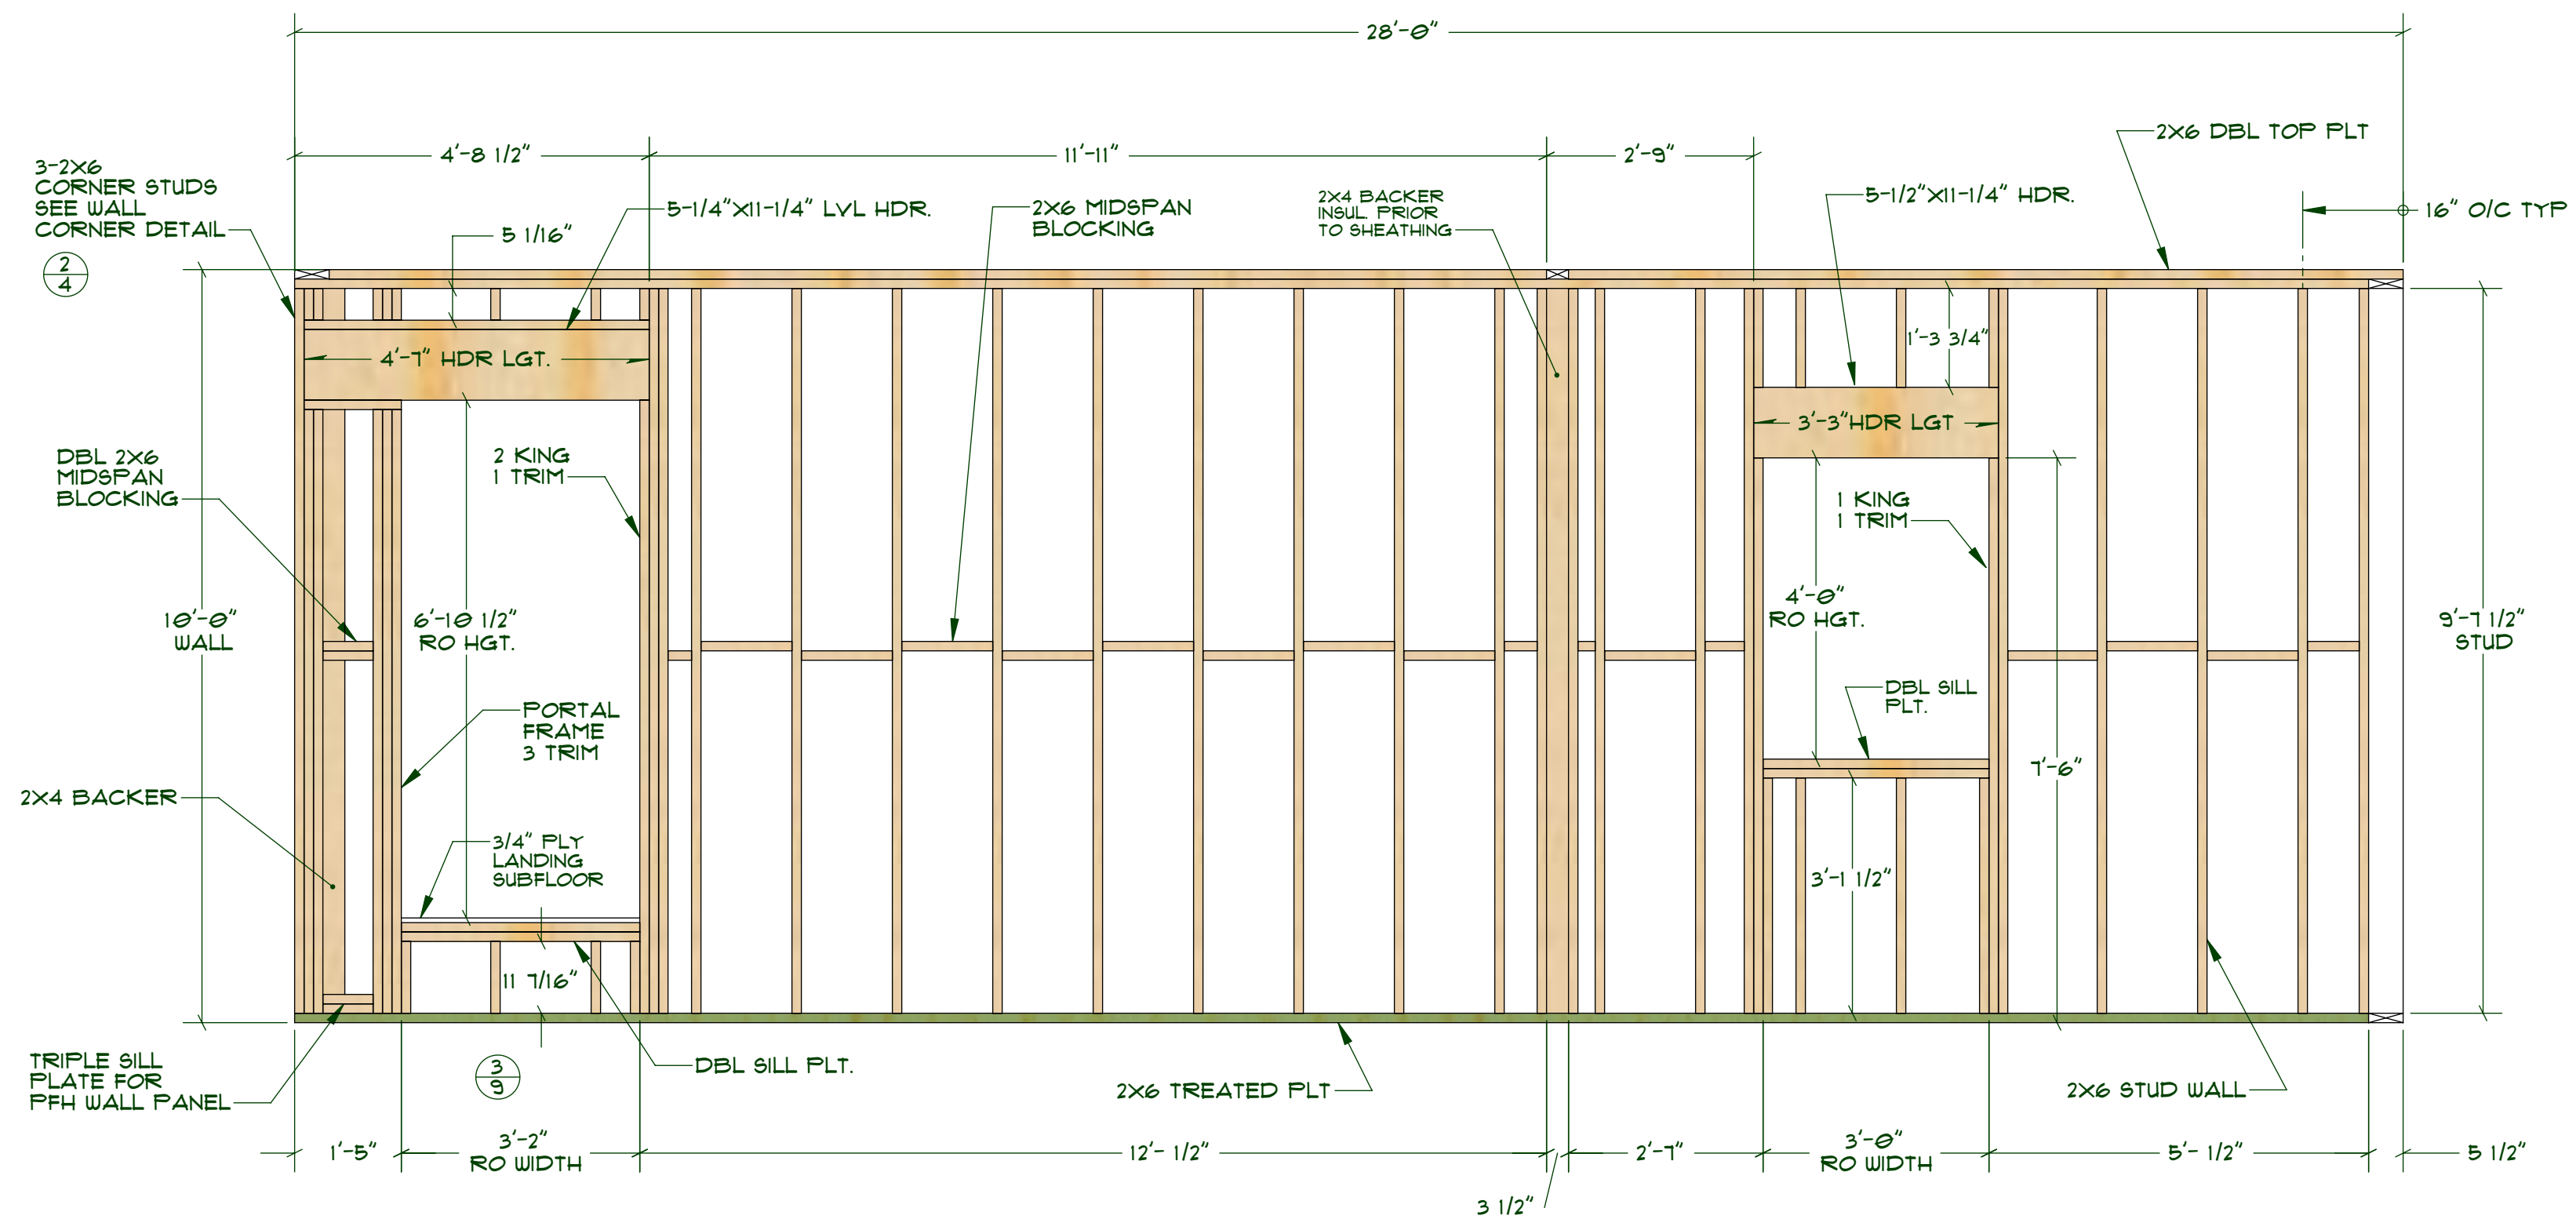

LEFT WALL FRAMING
SCALE 1/2"=1'-0"

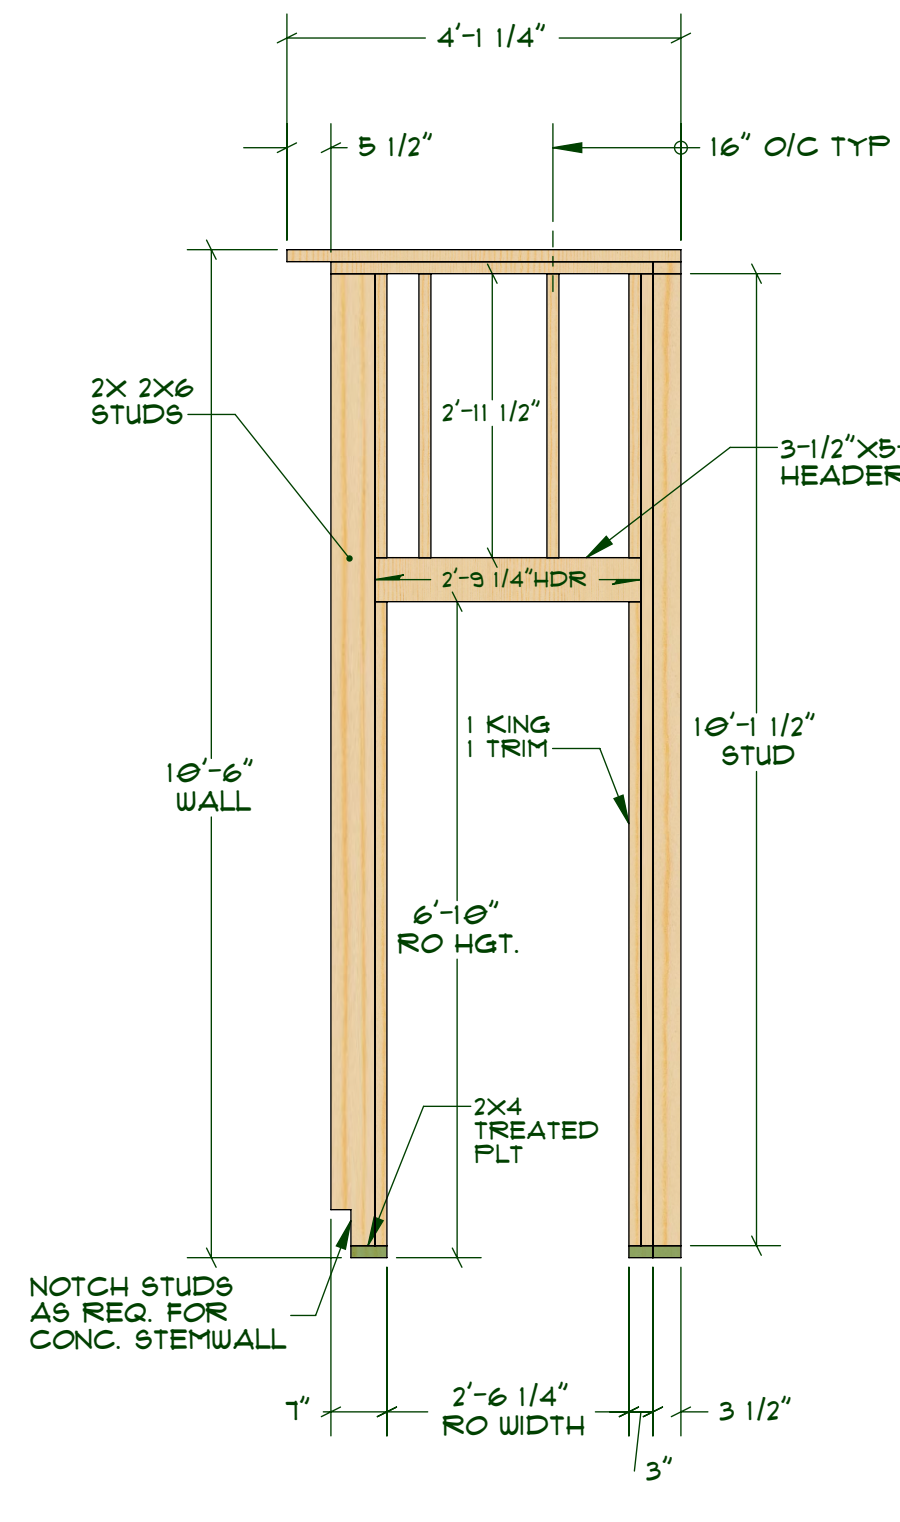

STAIRS WALL FRAMING
SCALE 1/2"=1'-0"

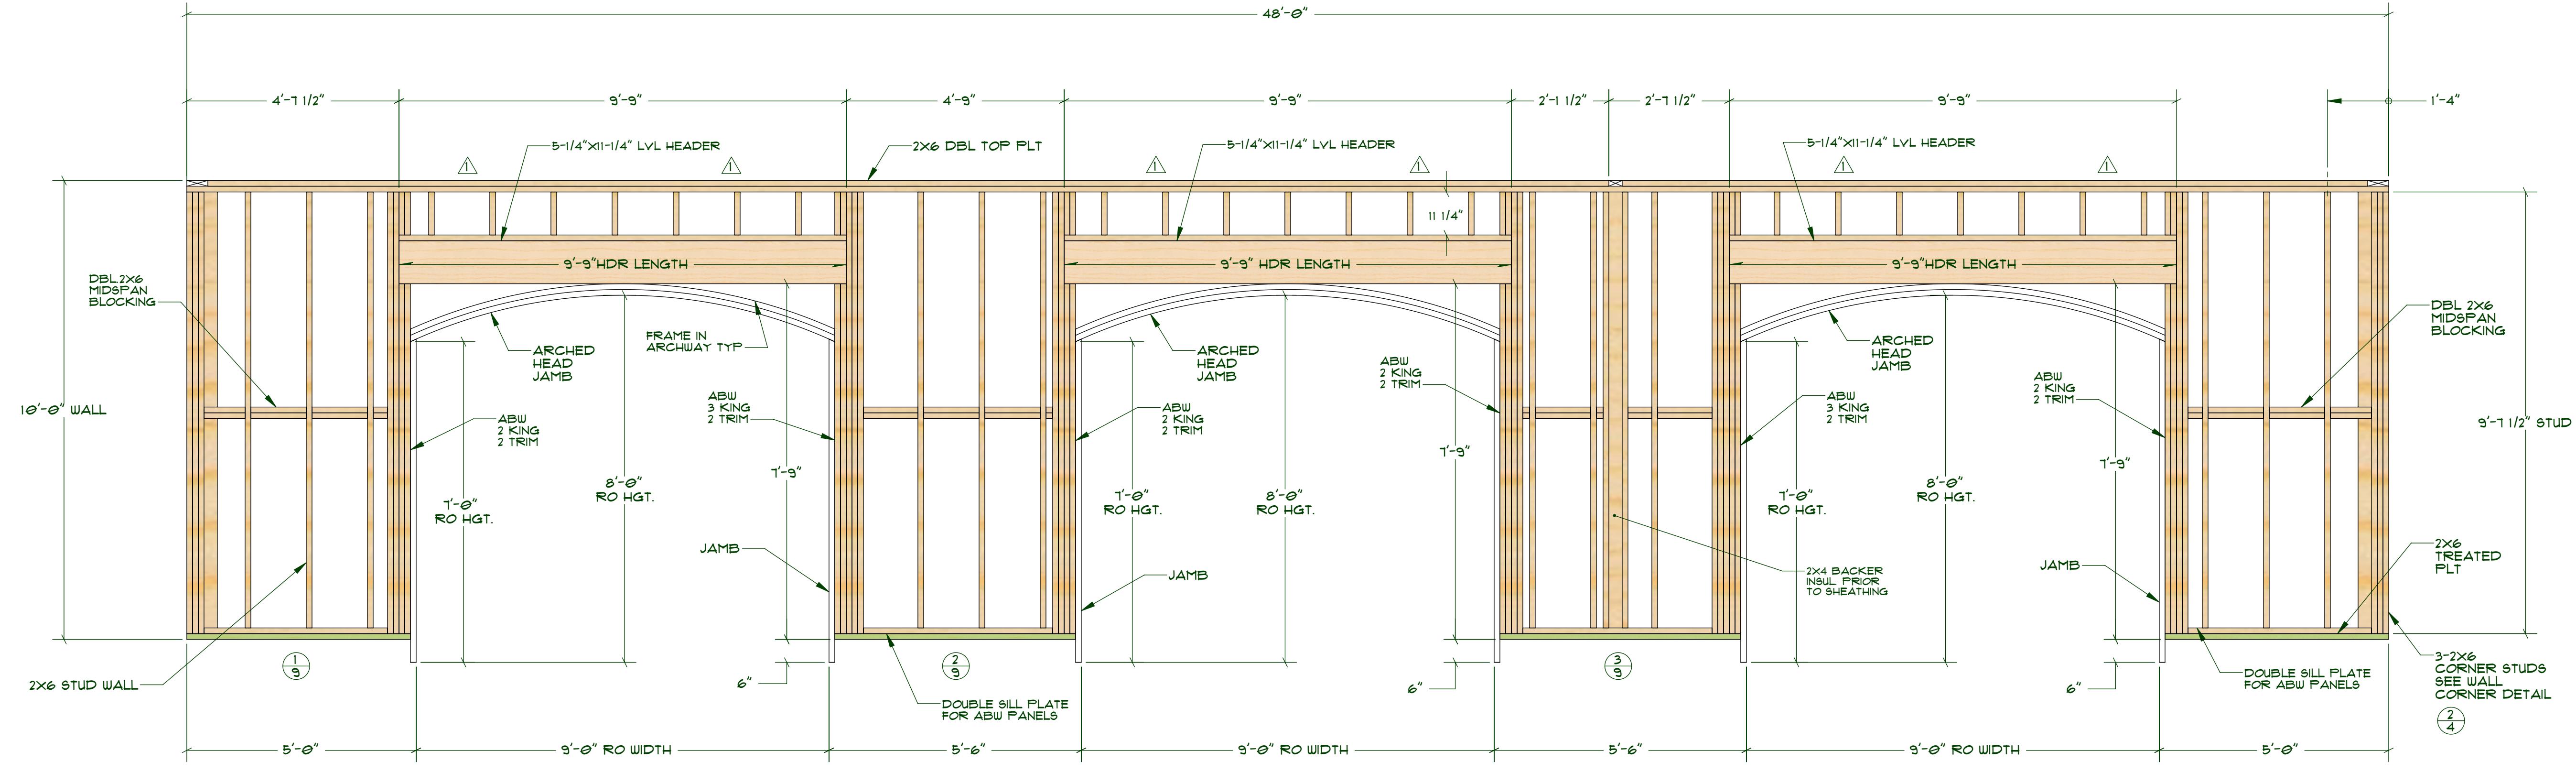

FRONT WALL FRAMING
SCALE 1/2"=1'-0"

- WALL FRAMING NOTES:**
1. VERIFY ALL ROUGH OPENING WIDTHS AND HEIGHTS.
 2. ALL EXTERIOR WALLS 2x6 STUDS UNLESS OTHERWISE INDICATED.
 3. ALL INTERIOR WALL 2x4 STUDS UNLESS OTHERWISE INDICATED.
 4. SEE SHEET 3 FOR EMBEDDED HOLD/DOWN PLACEMENT.
 5. EXT. WALLS 1/16 OSB SHEATHING AND NAILED W/ 8d NAILS @ 6" O/C EDGES AND 12" O/C FIELD.
- ▲ 2x6 STUD REIN. FOR VERTICAL LOAD TRANSFER OF GIRDER TRUSSES.