



MEDEEK DESIGN
INC.
4000 HWY 101 S. SUITE 100
DENVER, CO 80231
PH: 303.733.1111
WWW.MEDEEKDESIGN.COM



PLAN NO. **GARAGE4828B-A6D-3**
SCALE 1/4" = 1'-0"

DESIGNED BY: **NFW**
DATE: **5/17/2013**


SHEET CONTENTS:
WALL FRAMING ELEVATIONS (3)

NO.	REVISION HISTORY




CUSTOMER:
LOCATION:
SHEET

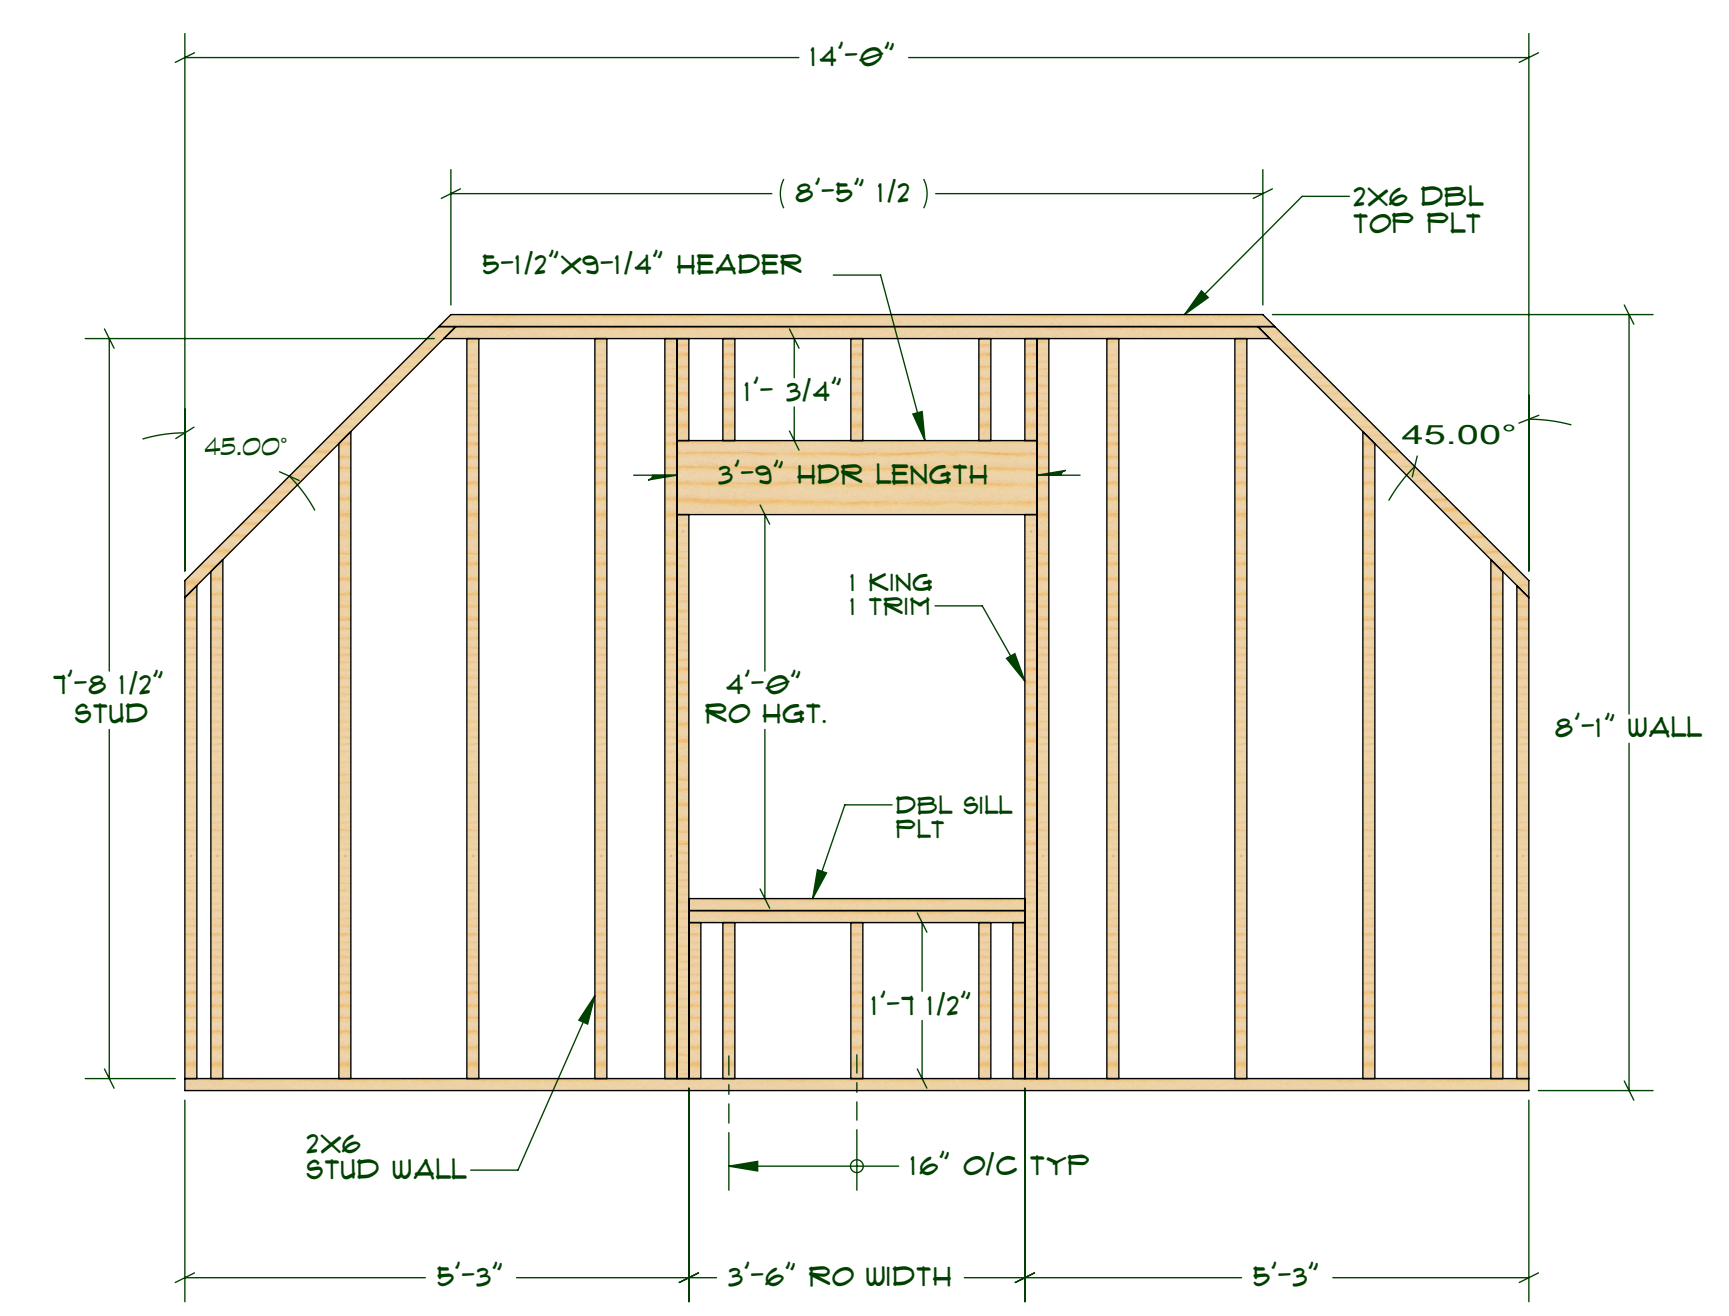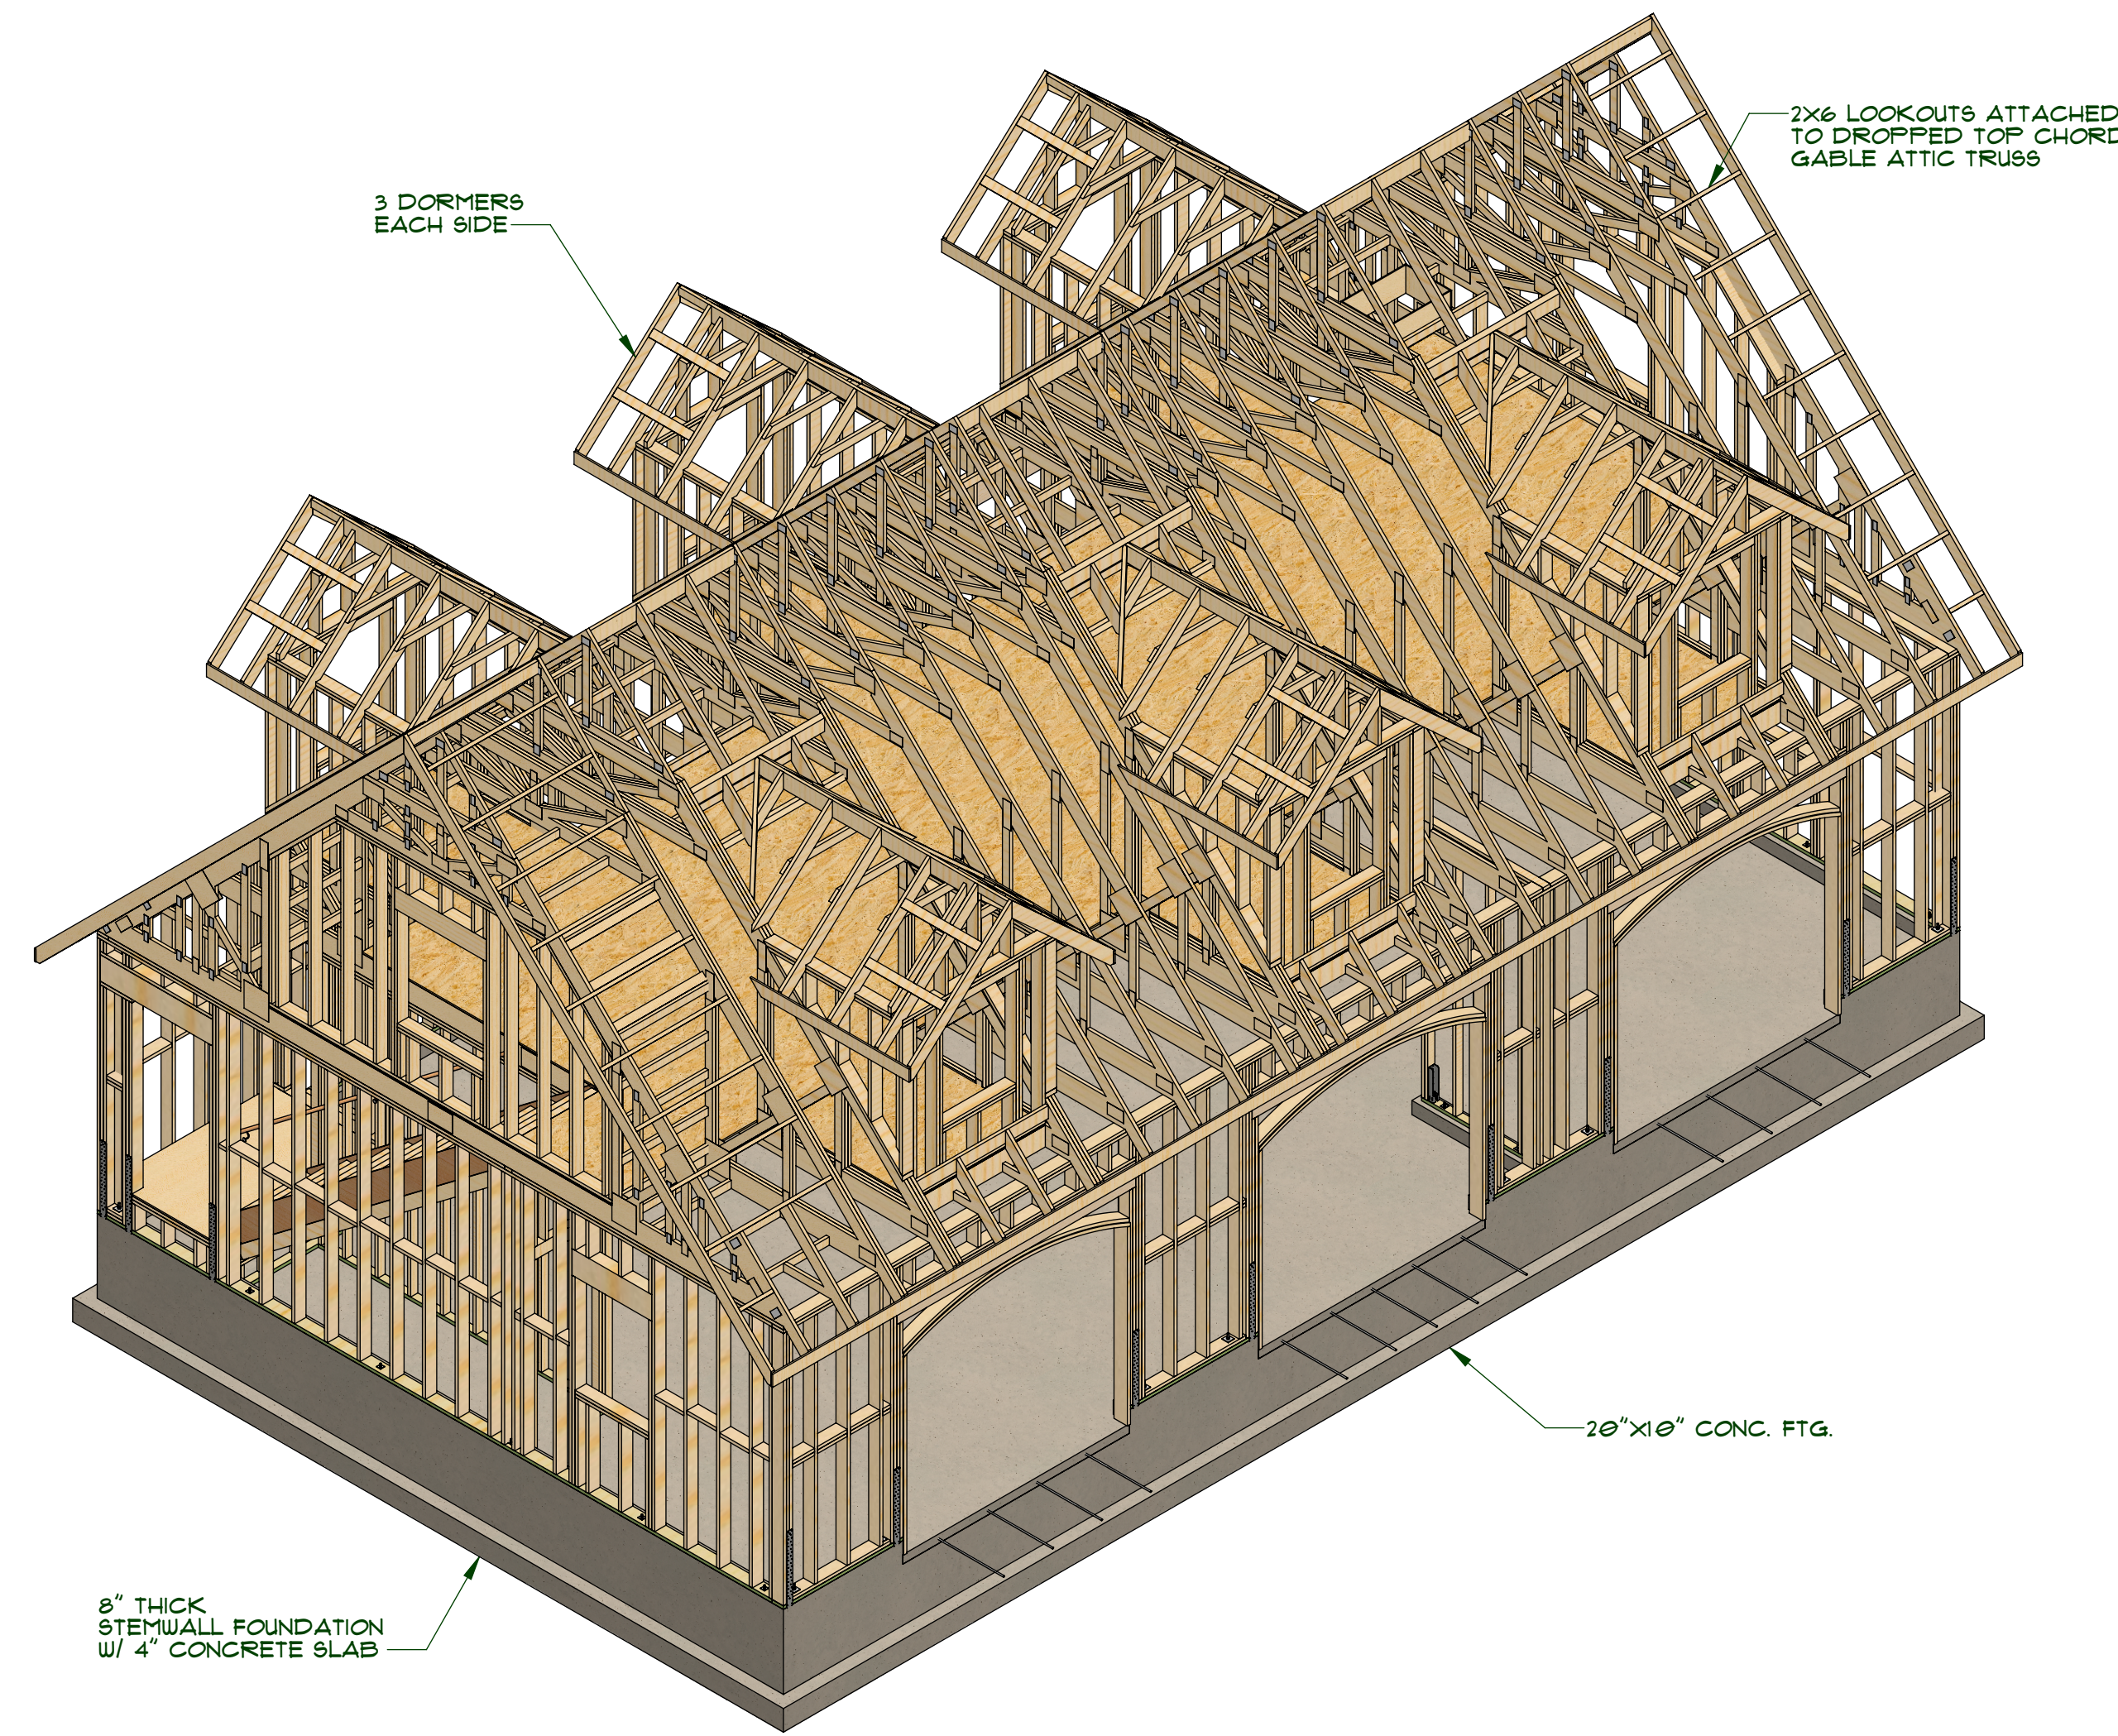


GABLE WALL FRAMING
SCALE: 1/2"=1'-0"

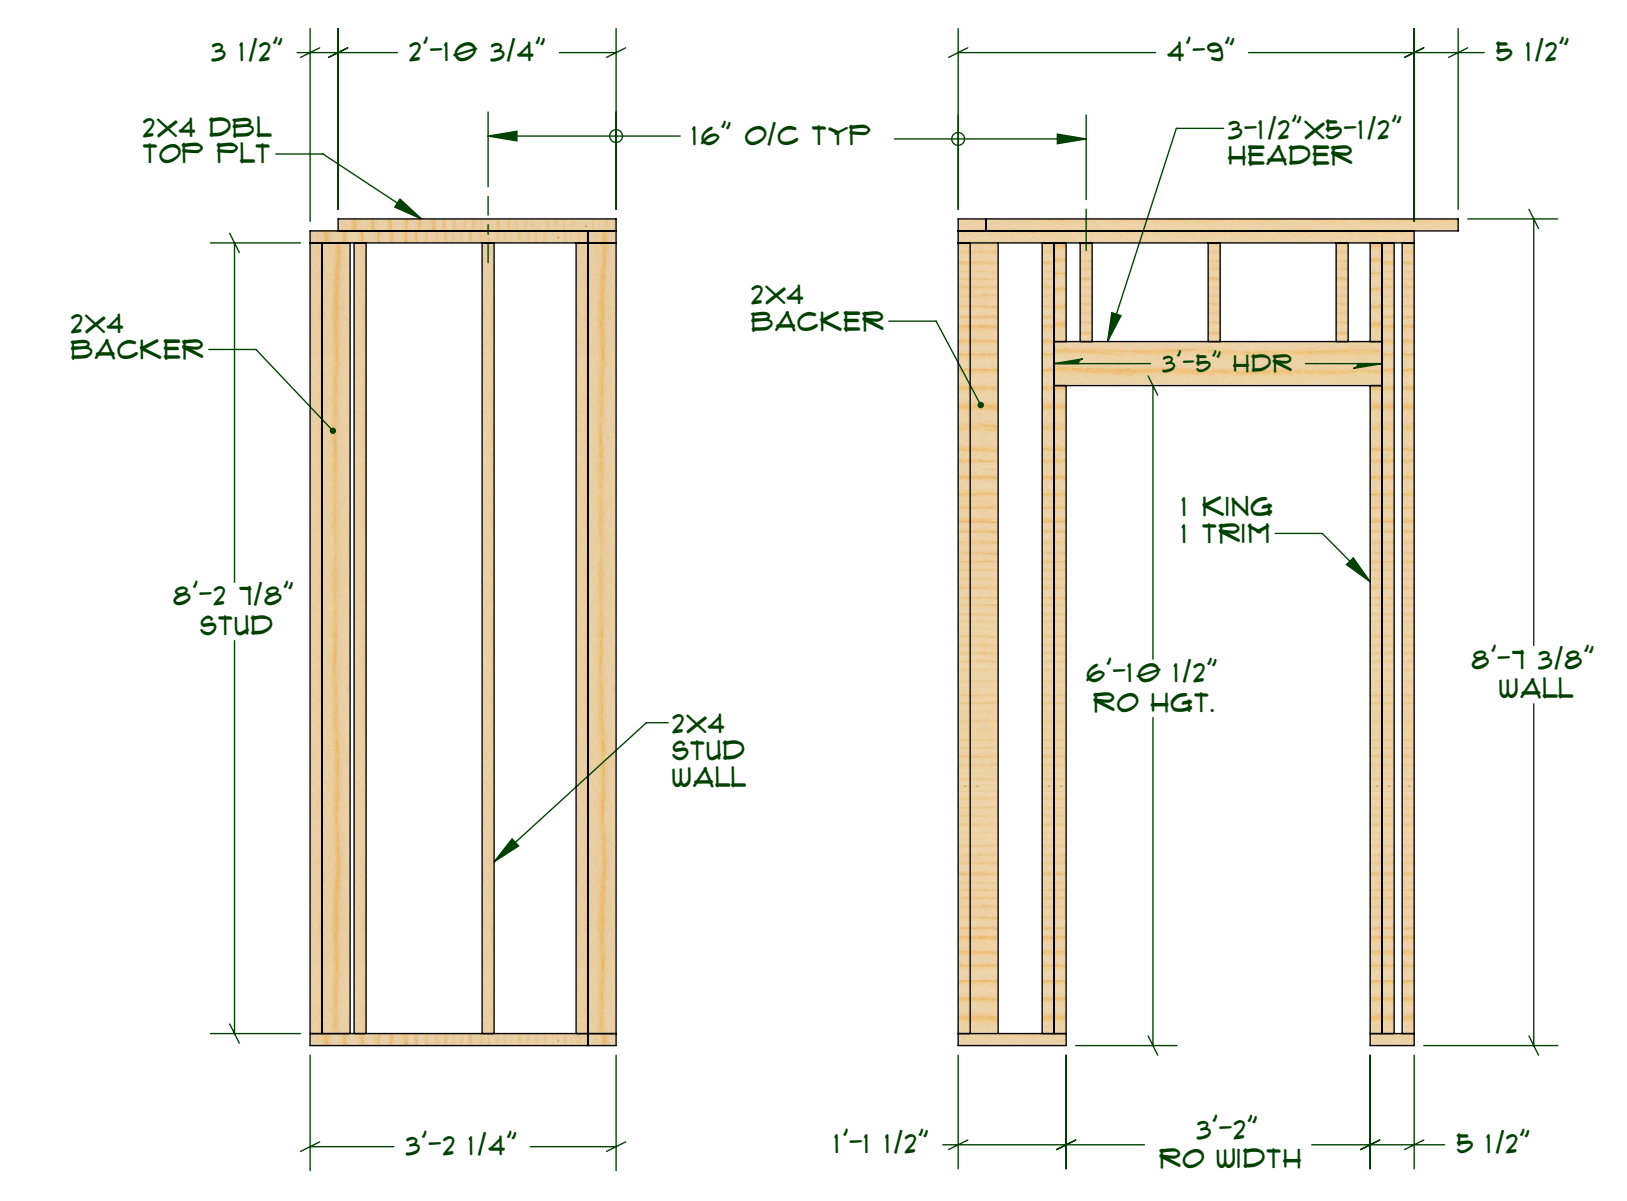

STAIRS LANDING FRAMING
SCALE: 1/2"=1'-0"

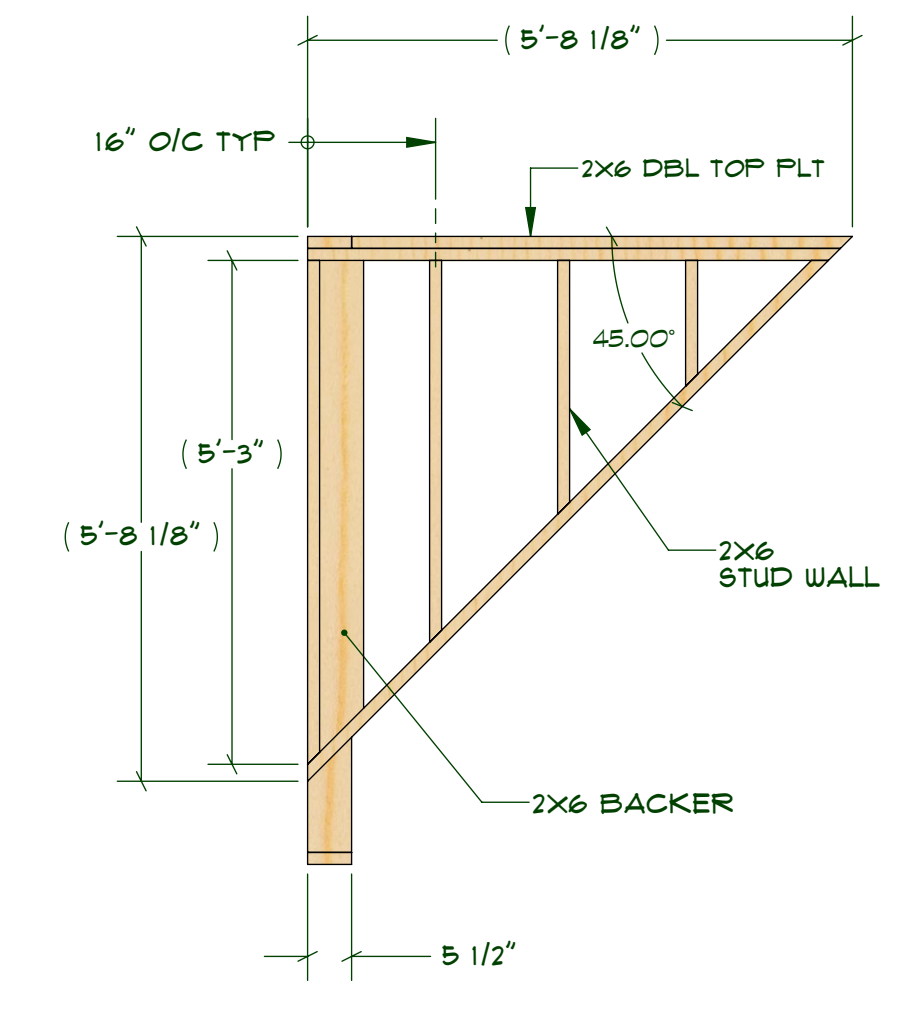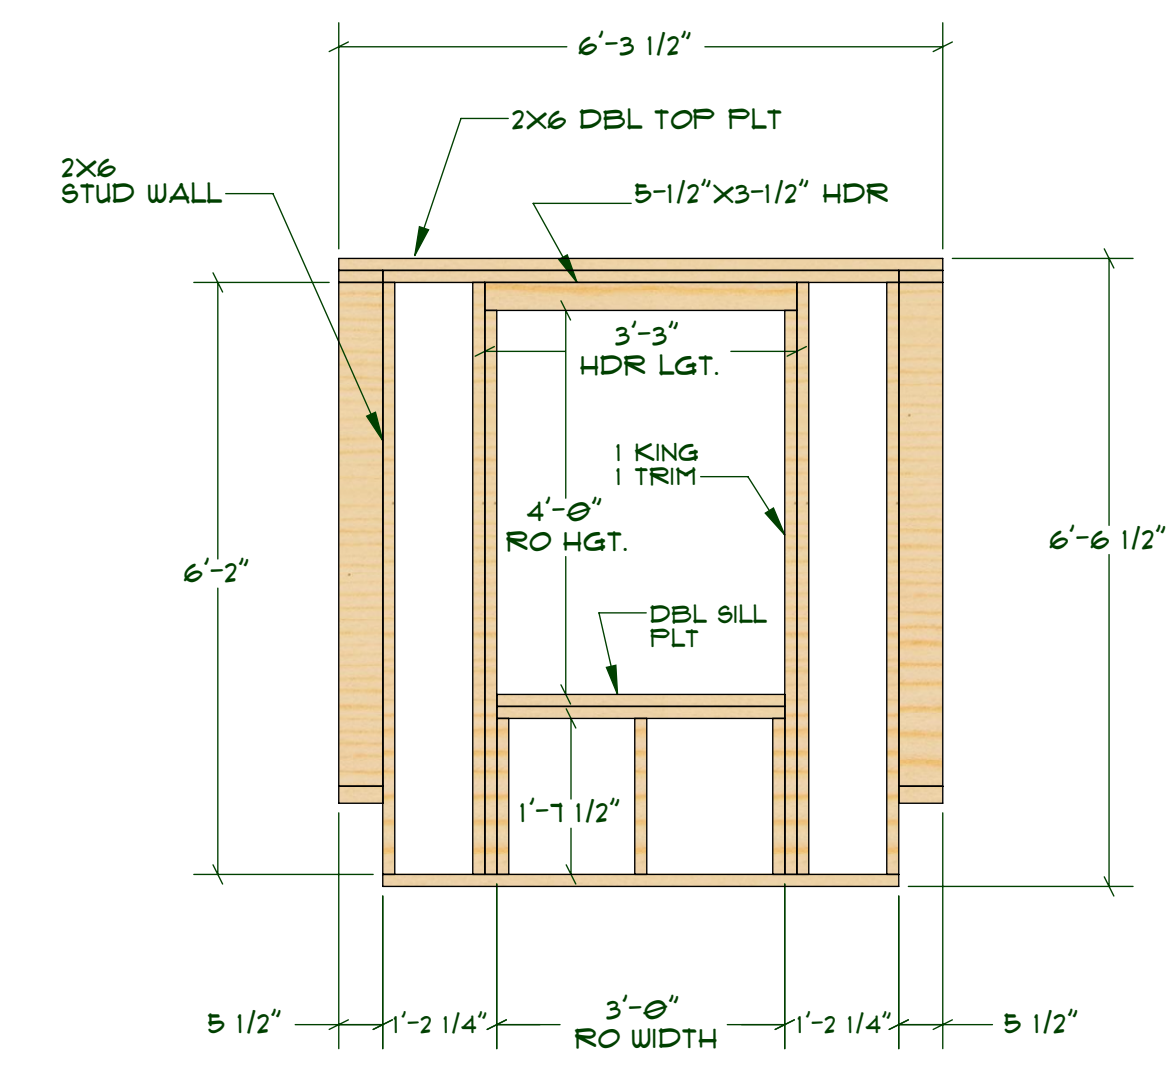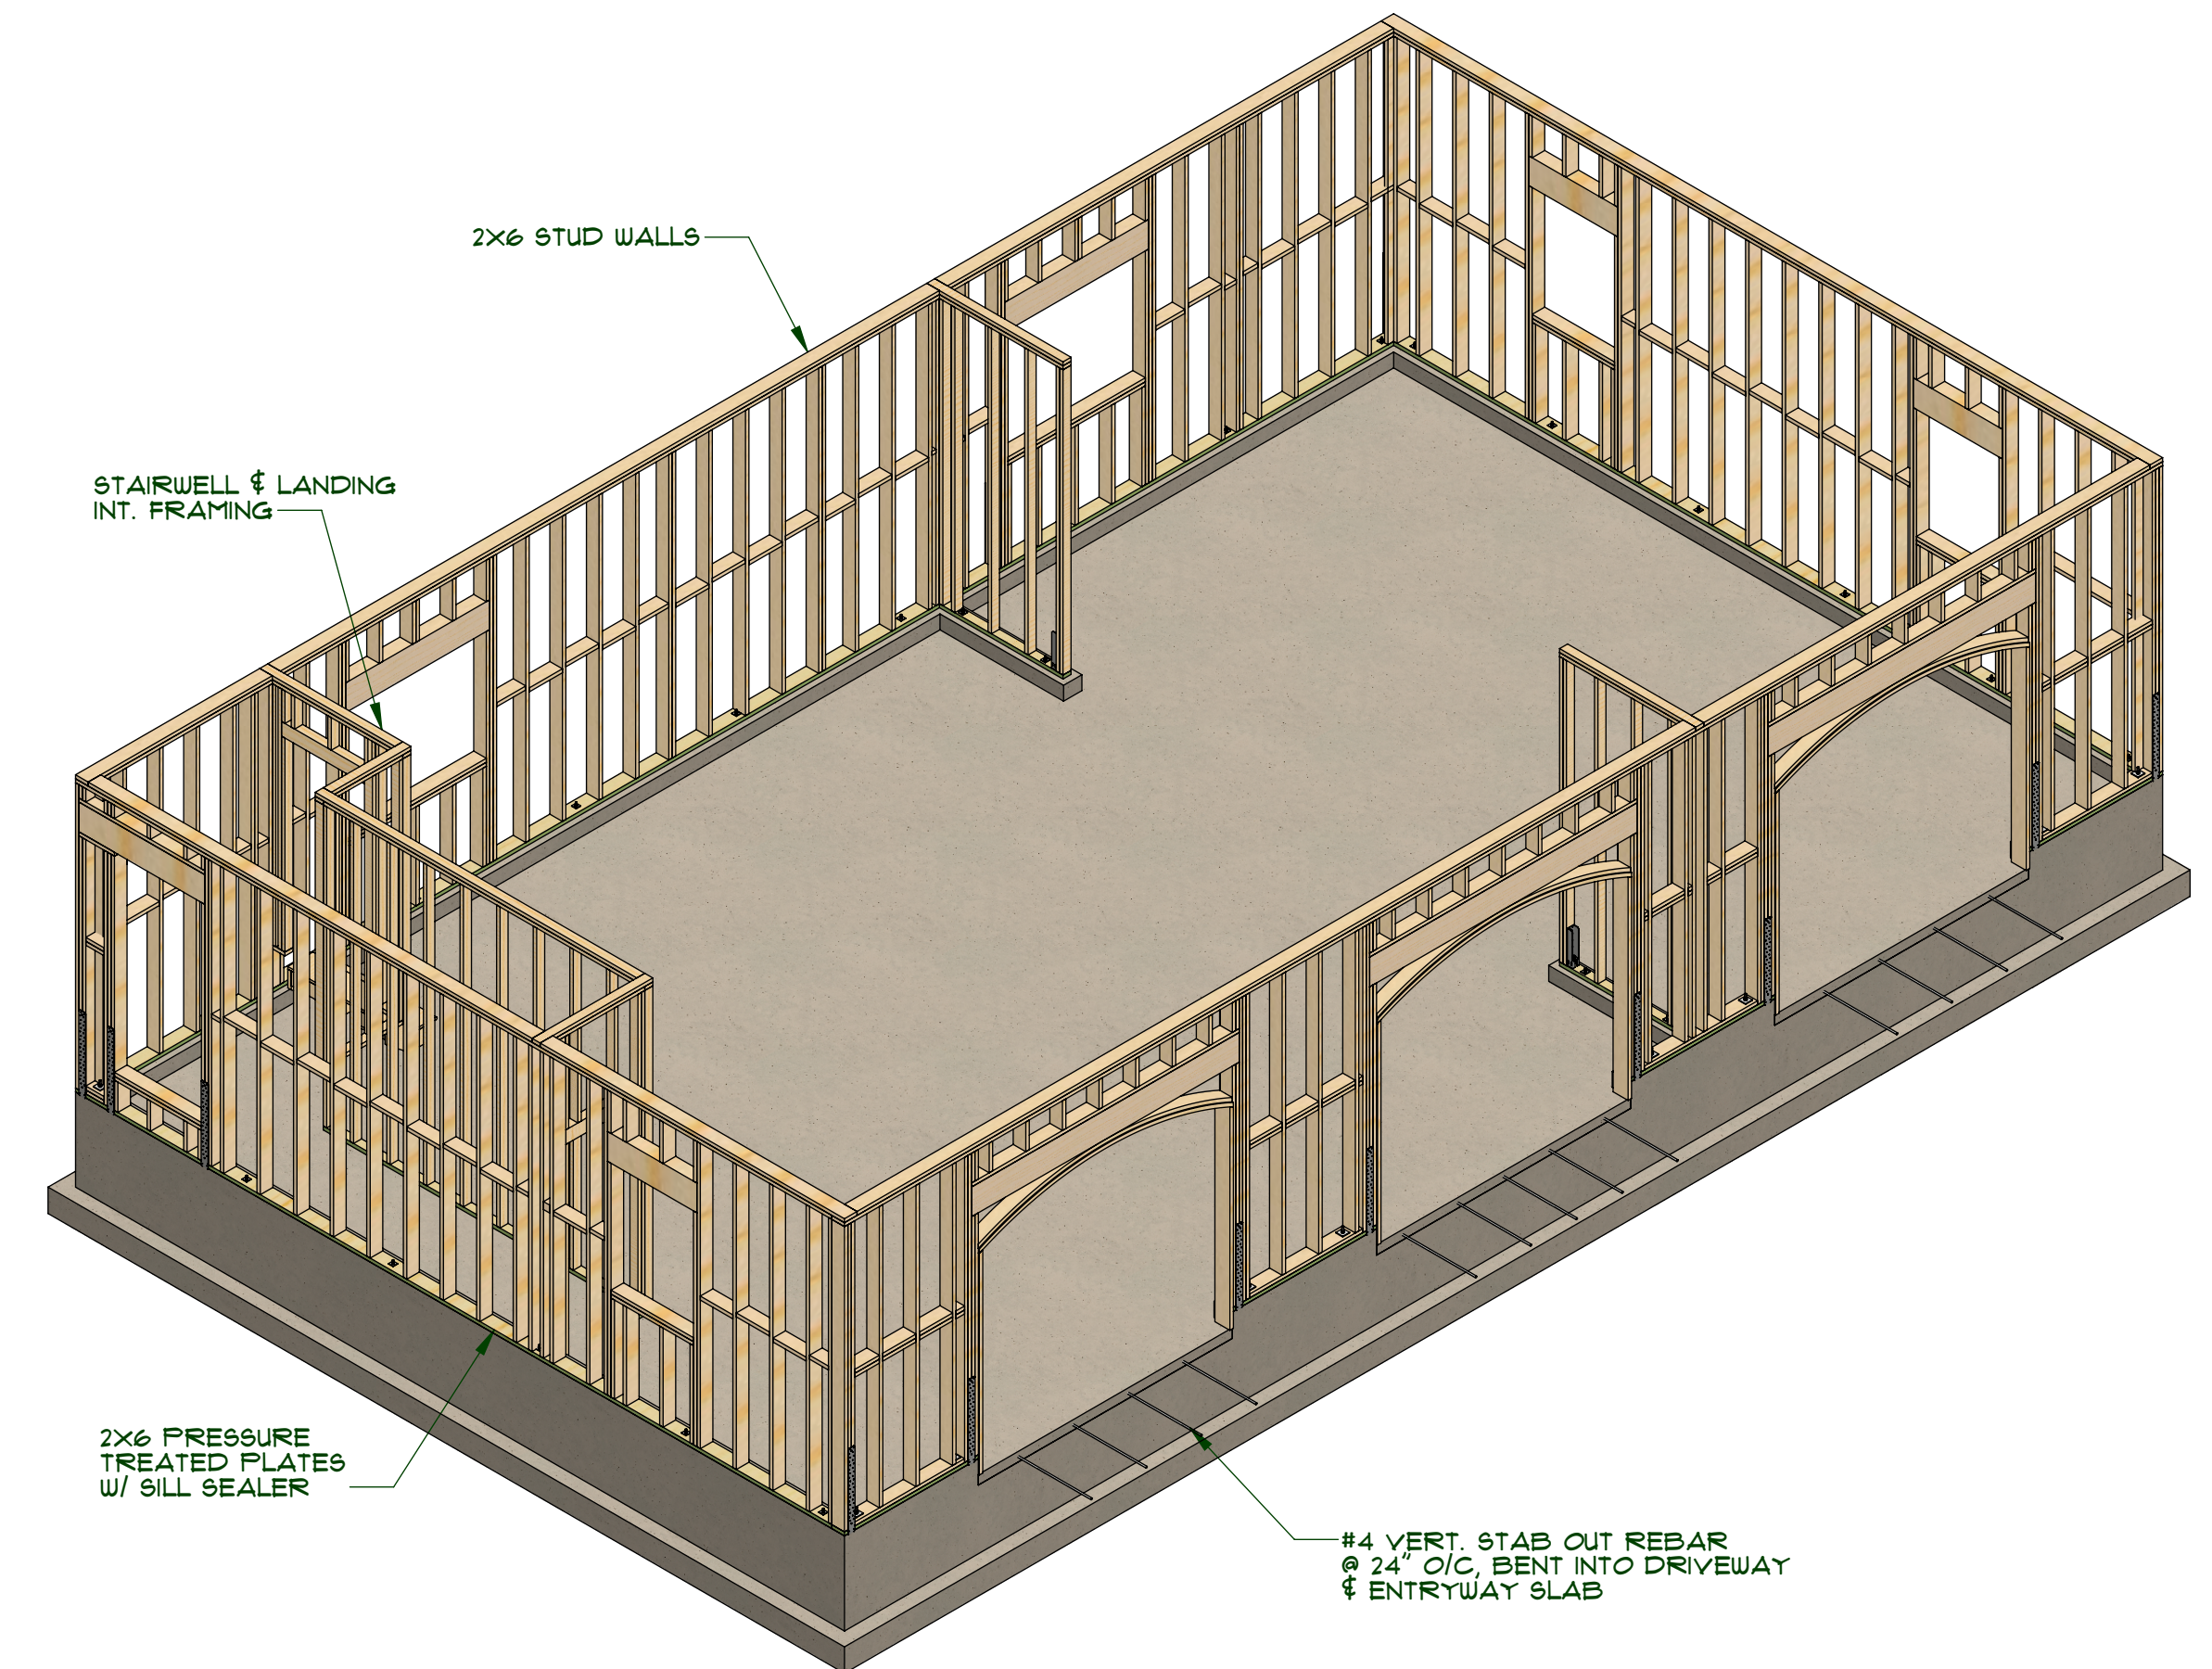

DORMER WALL FRAMING
SCALE: 1/2"=1'-0"

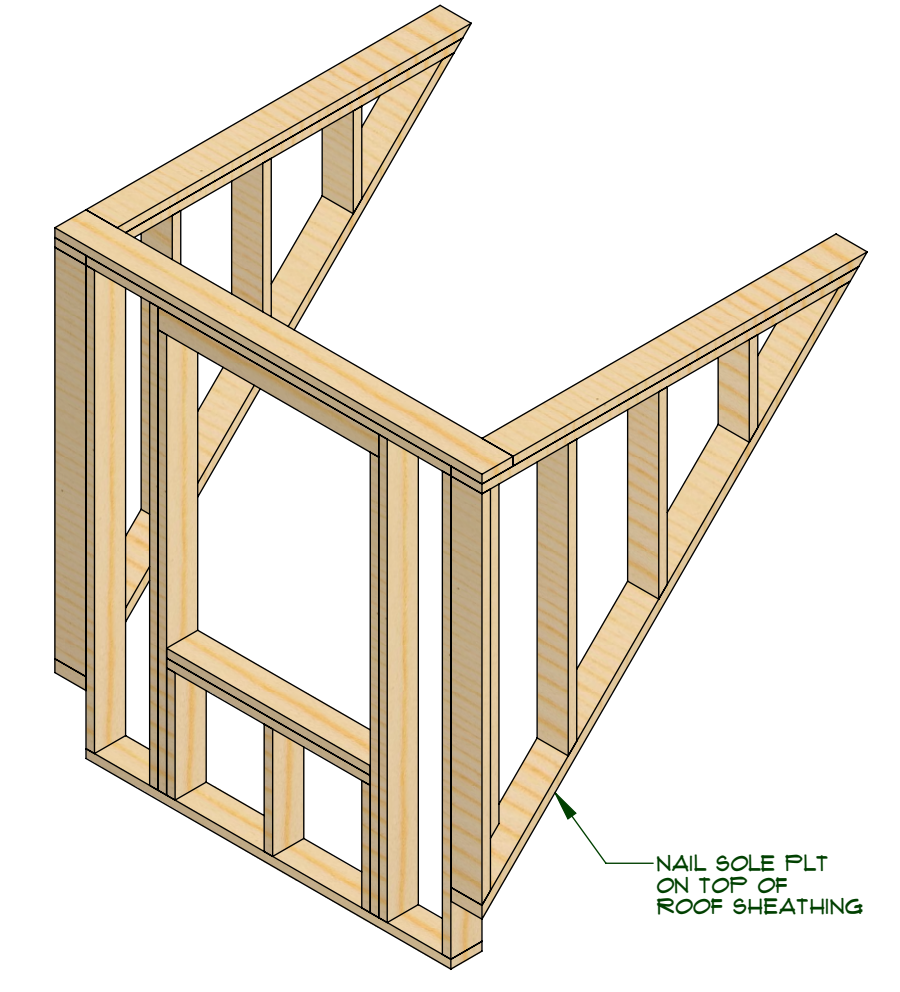

- WALL FRAMING NOTES:**
1. VERIFY ALL ROUGH OPENING WIDTHS AND HEIGHTS.
 2. ALL EXTERIOR WALLS 2x6 STUDS UNLESS OTHERWISE INDICATED.
 3. ALL INTERIOR WALL 2x4 STUDS UNLESS OTHERWISE INDICATED.
 4. EXT. WALLS 7/16" OSB SHEATHING AND NAILED W/ 8d NAILS @ 6" O/C EDGES AND 12" O/C FIELD.