




**6:12 ROOF W/ 24' BARREL VAULT**  
SCALE 1/4"=1'-0"

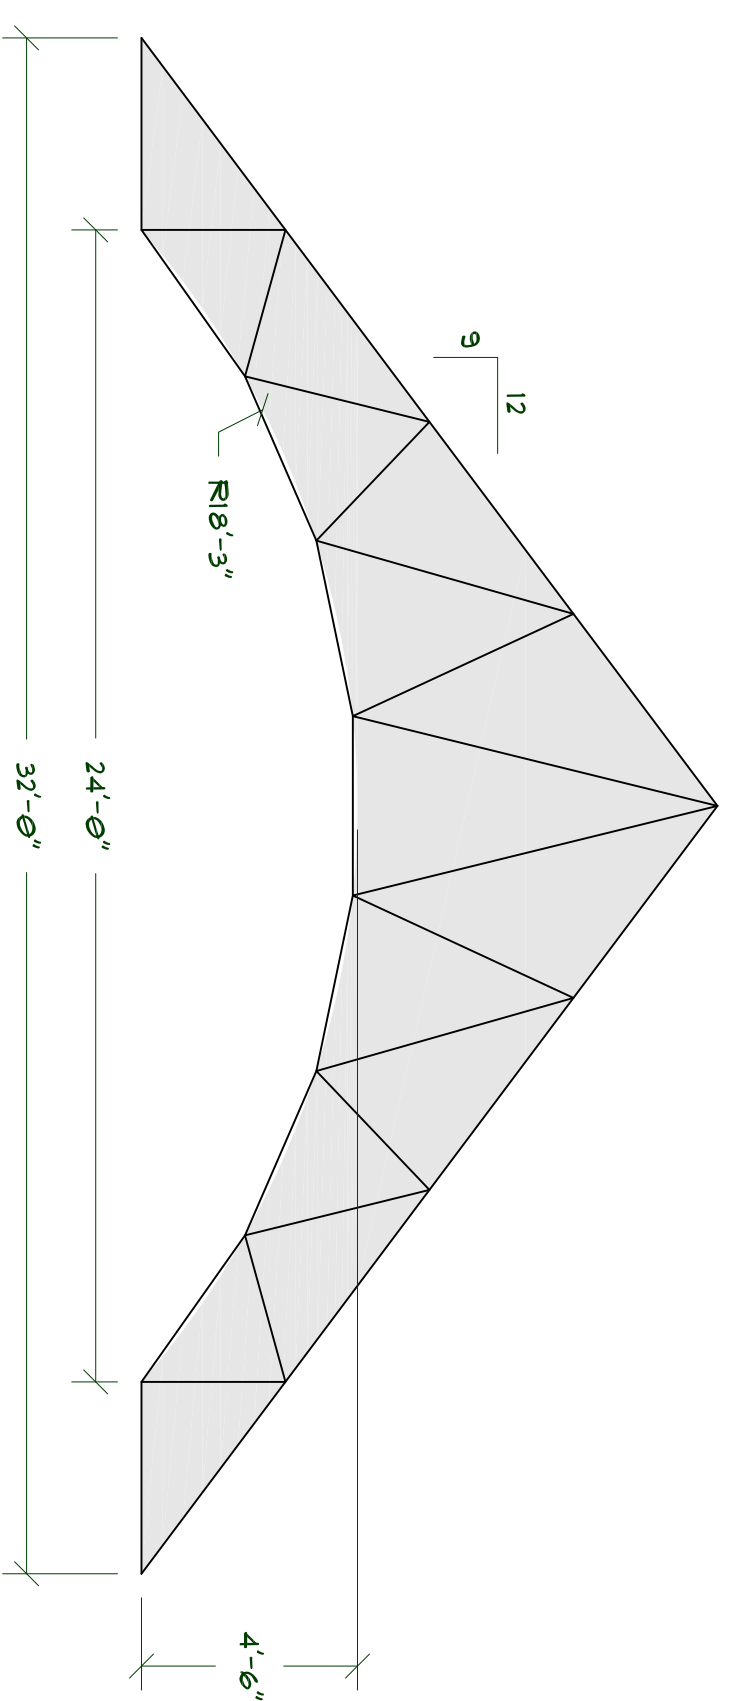


**9:12 ROOF W/ 24' BARREL VAULT**  
SCALE 1/4"=1'-0"

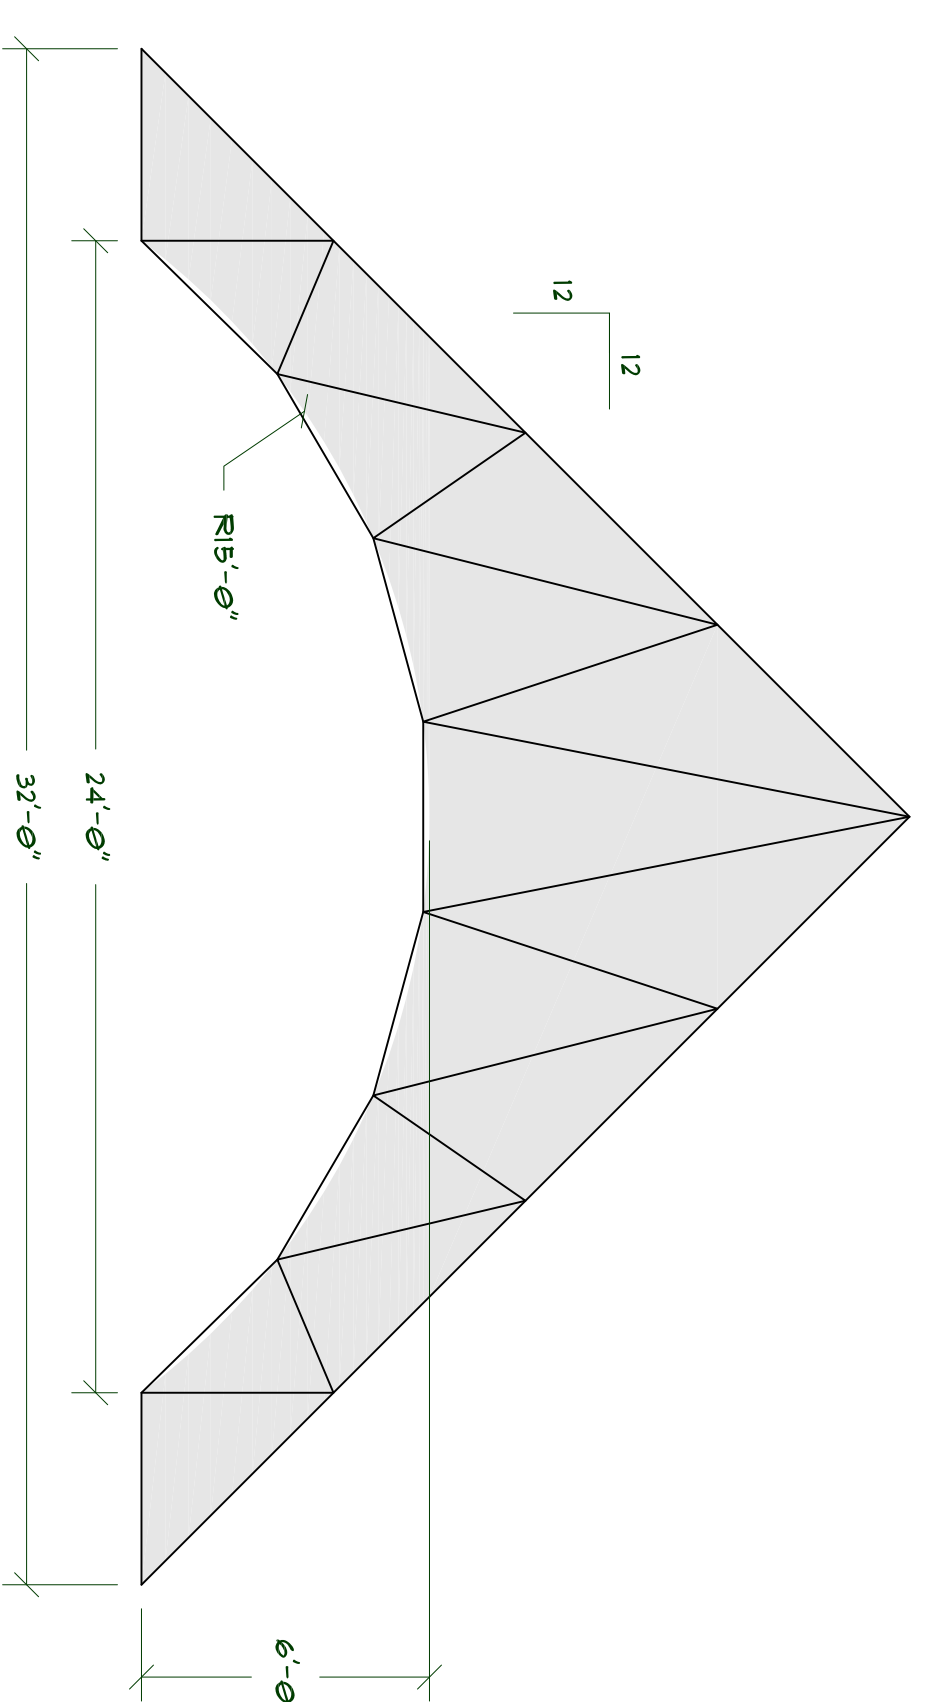


**12:12 ROOF W/ 24' BARREL VAULT**  
SCALE 1/4"=1'-0"

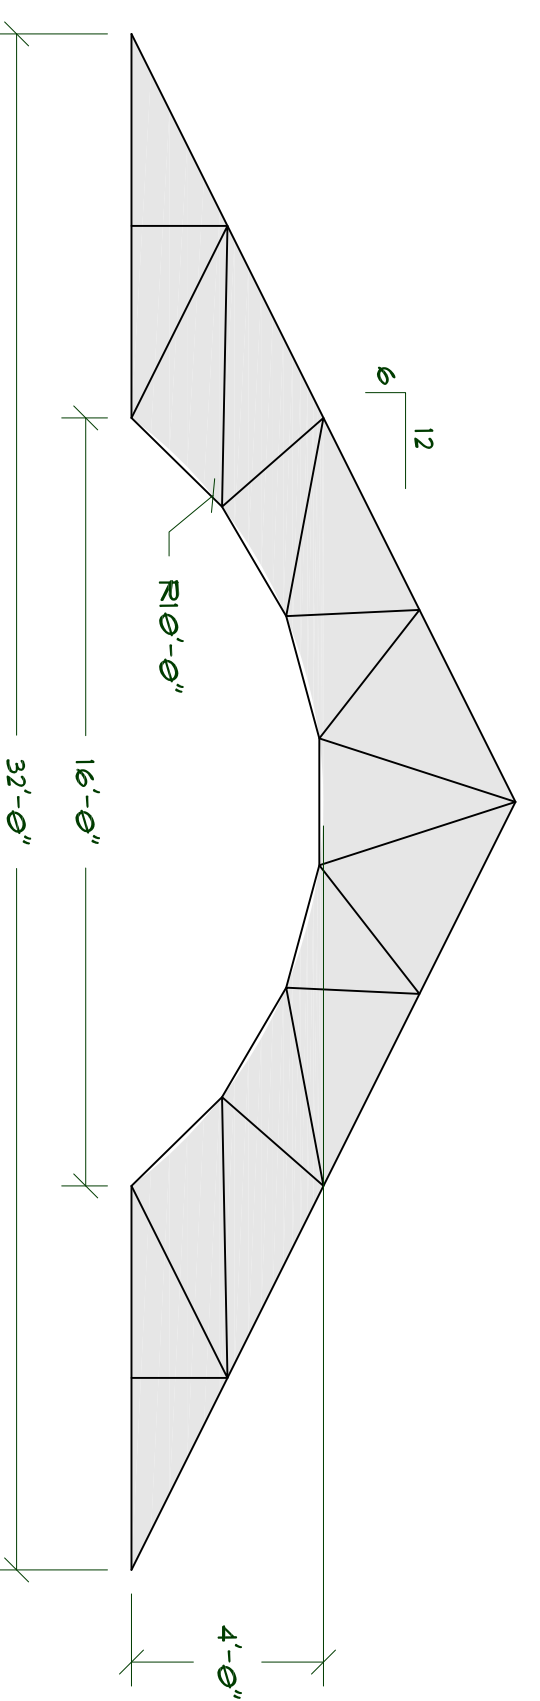


**6:12 ROOF W/ 16' BARREL VAULT**  
SCALE 1/4"=1'-0"

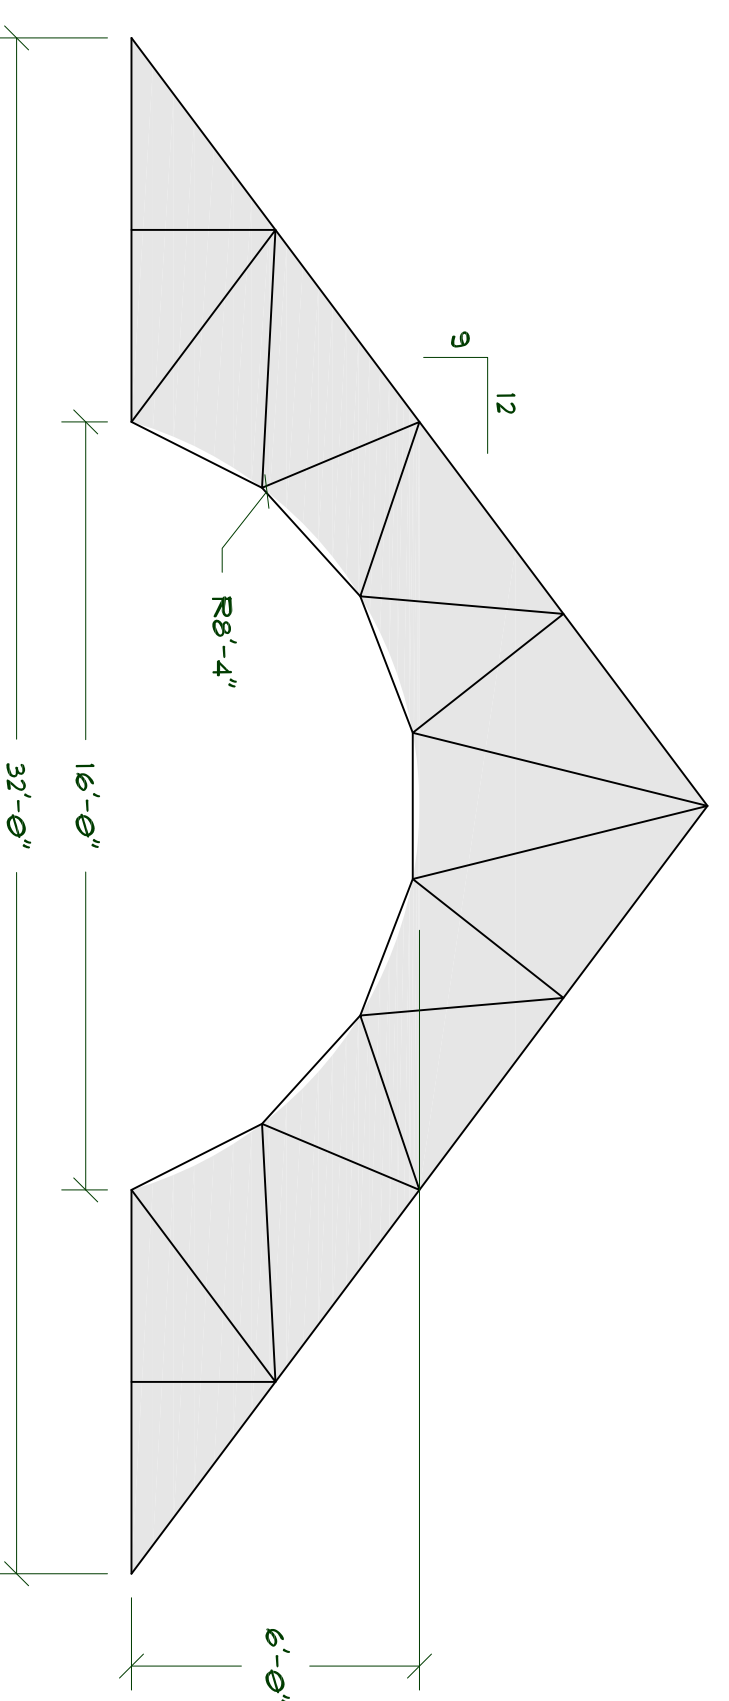


**9:12 ROOF W/ 16' BARREL VAULT**  
SCALE 1/4"=1'-0"

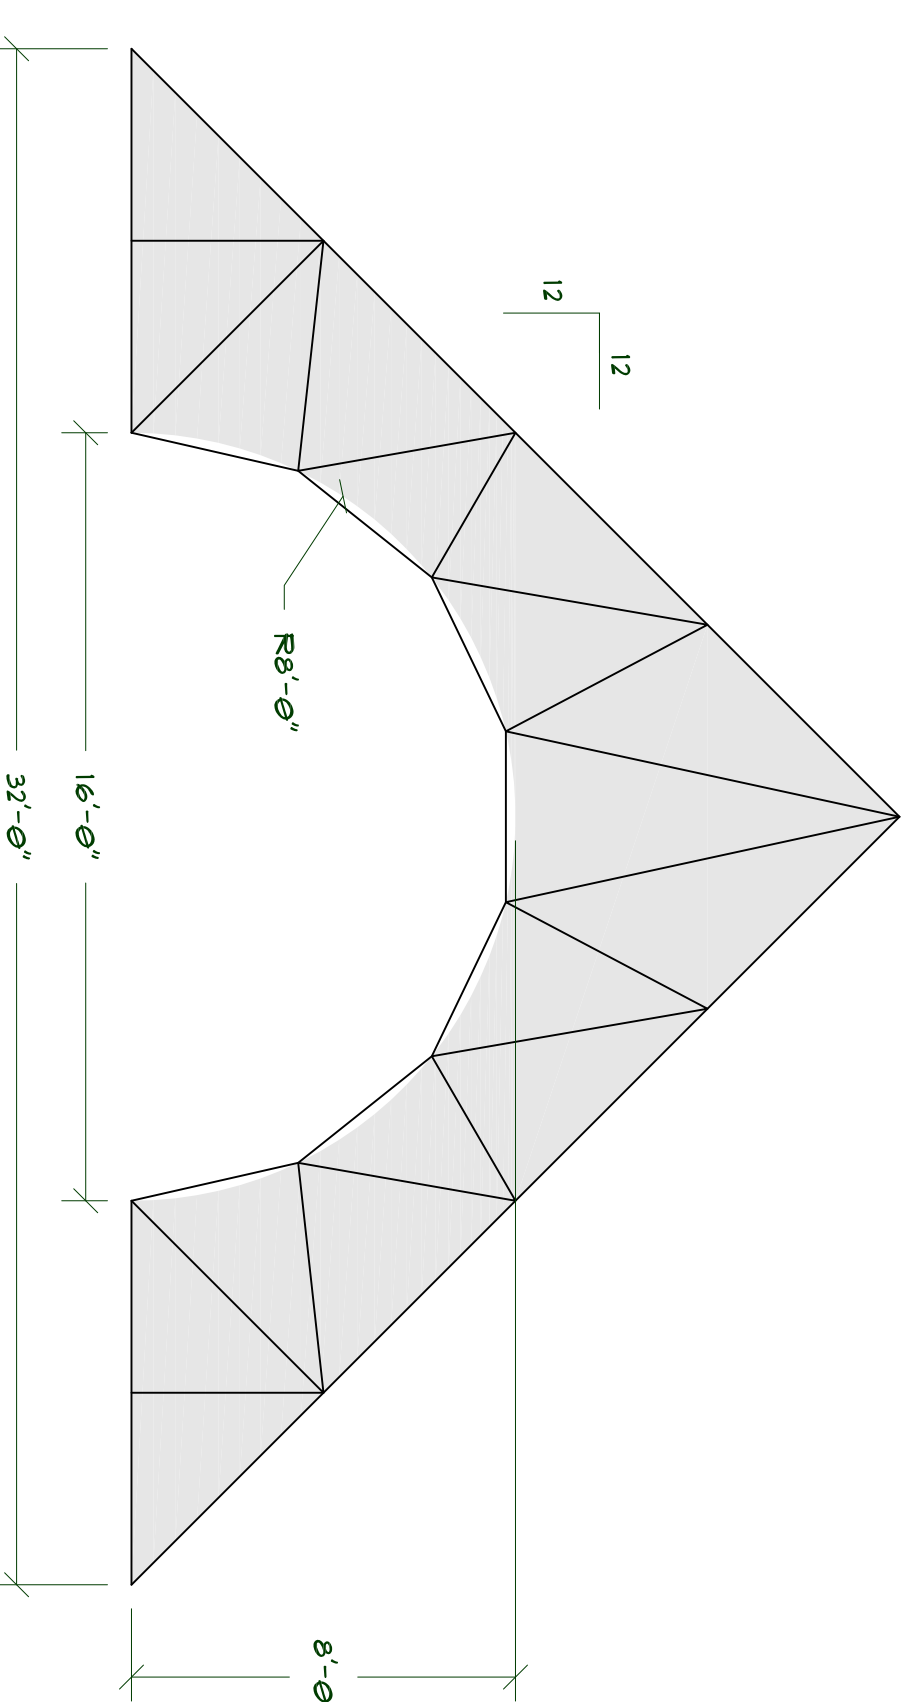


**12:12 ROOF W/ 16' BARREL VAULT**  
SCALE 1/4"=1'-0"

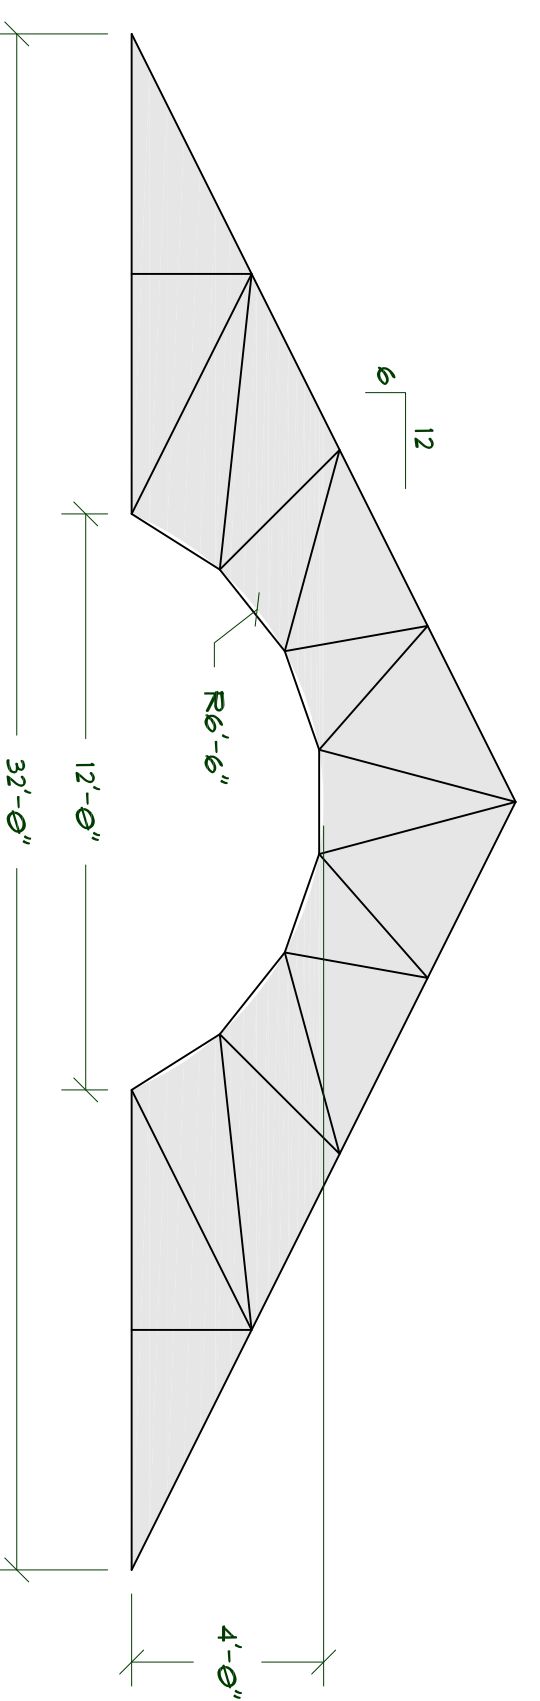

**6:12 ROOF W/ 12' BARREL VAULT**  
SCALE 1/4"=1'-0"

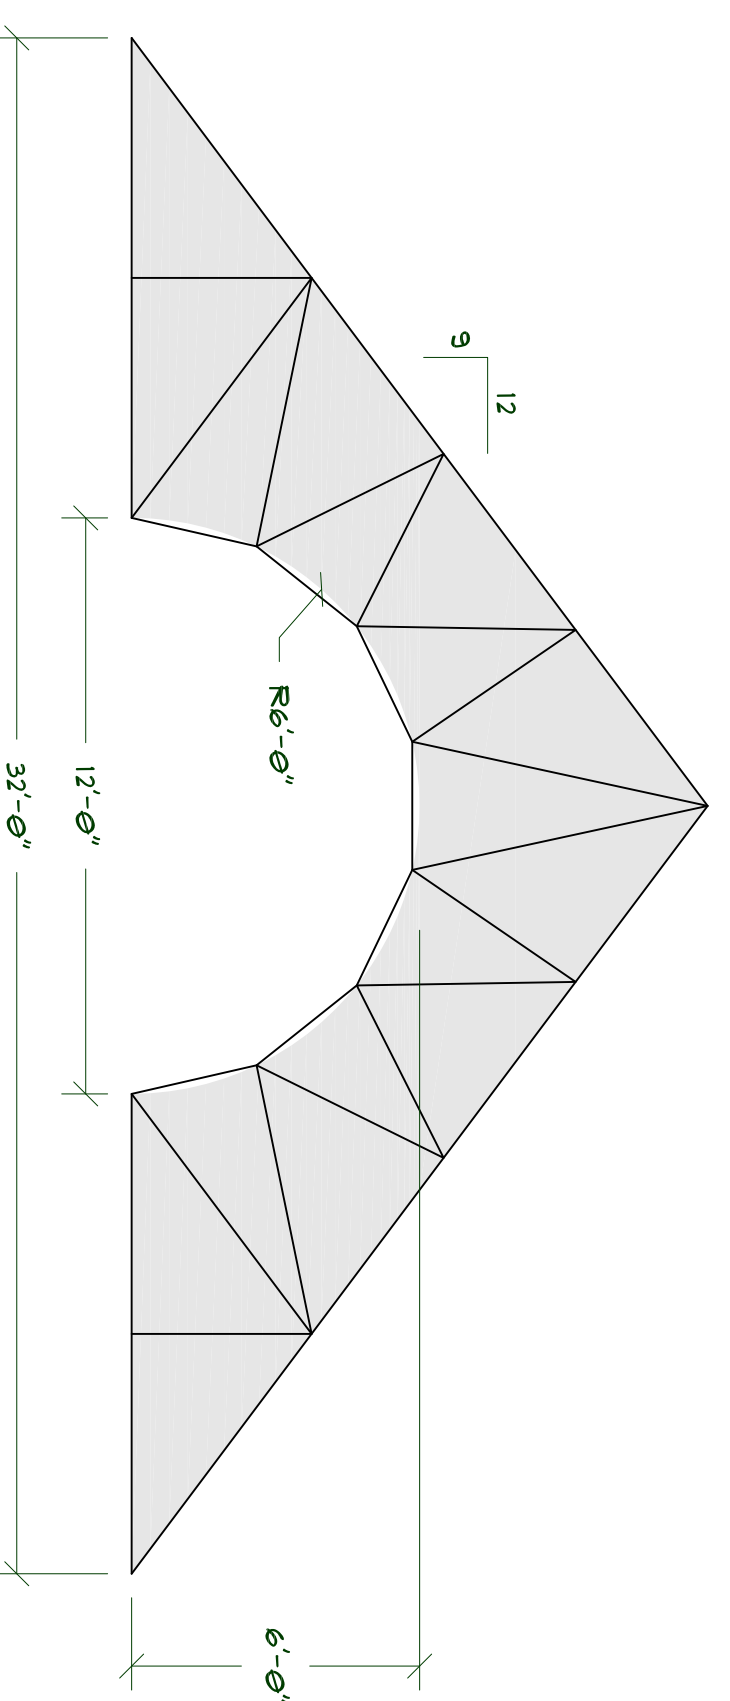

**9:12 ROOF W/ 12' BARREL VAULT**  
SCALE 1/4"=1'-0"

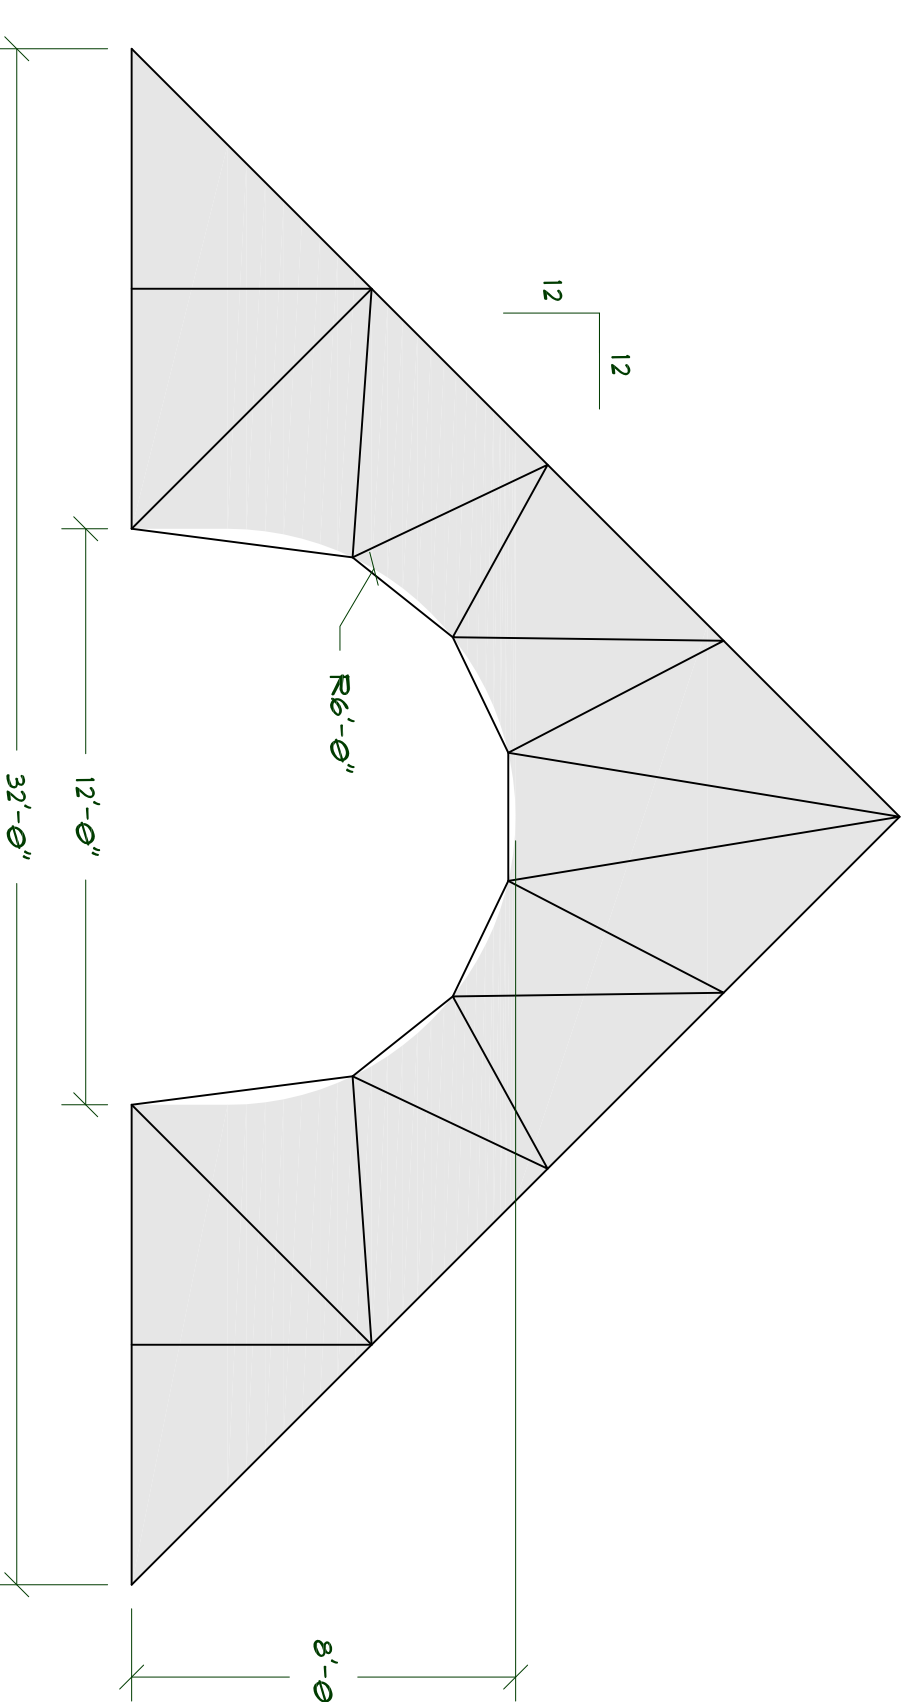

**12:12 ROOF W/ 12' BARREL VAULT**  
SCALE 1/4"=1'-0"

