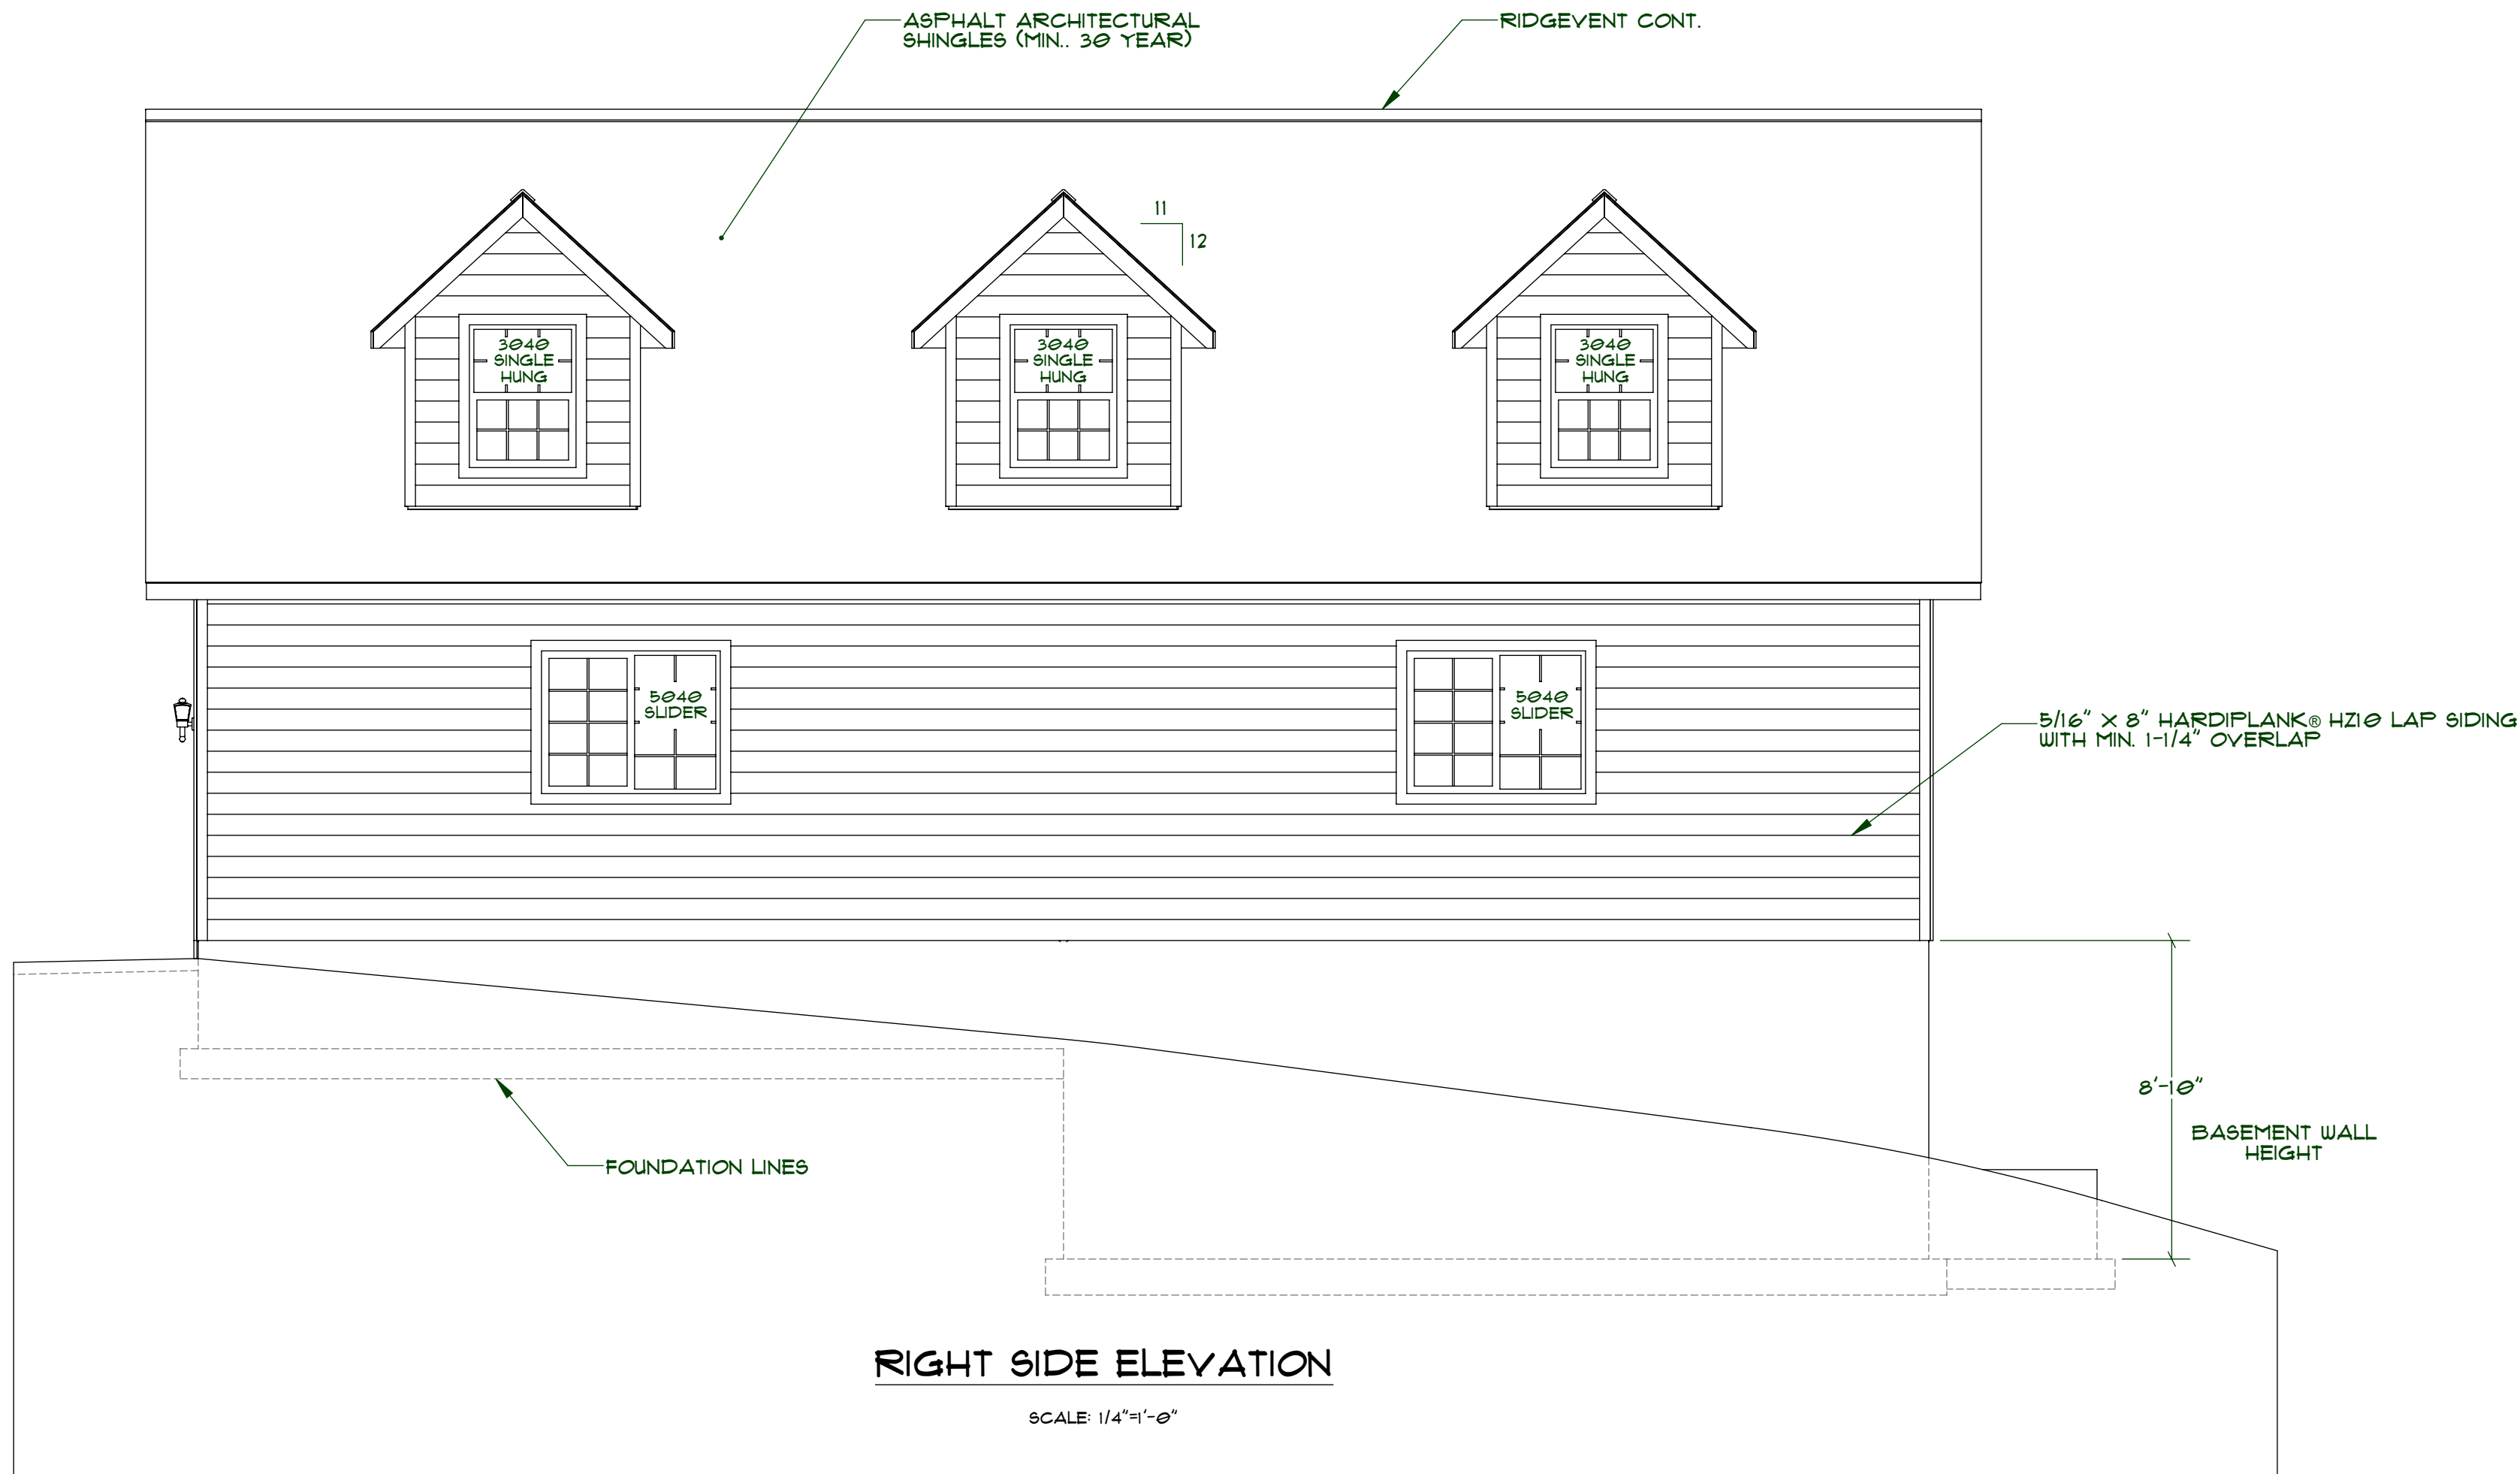
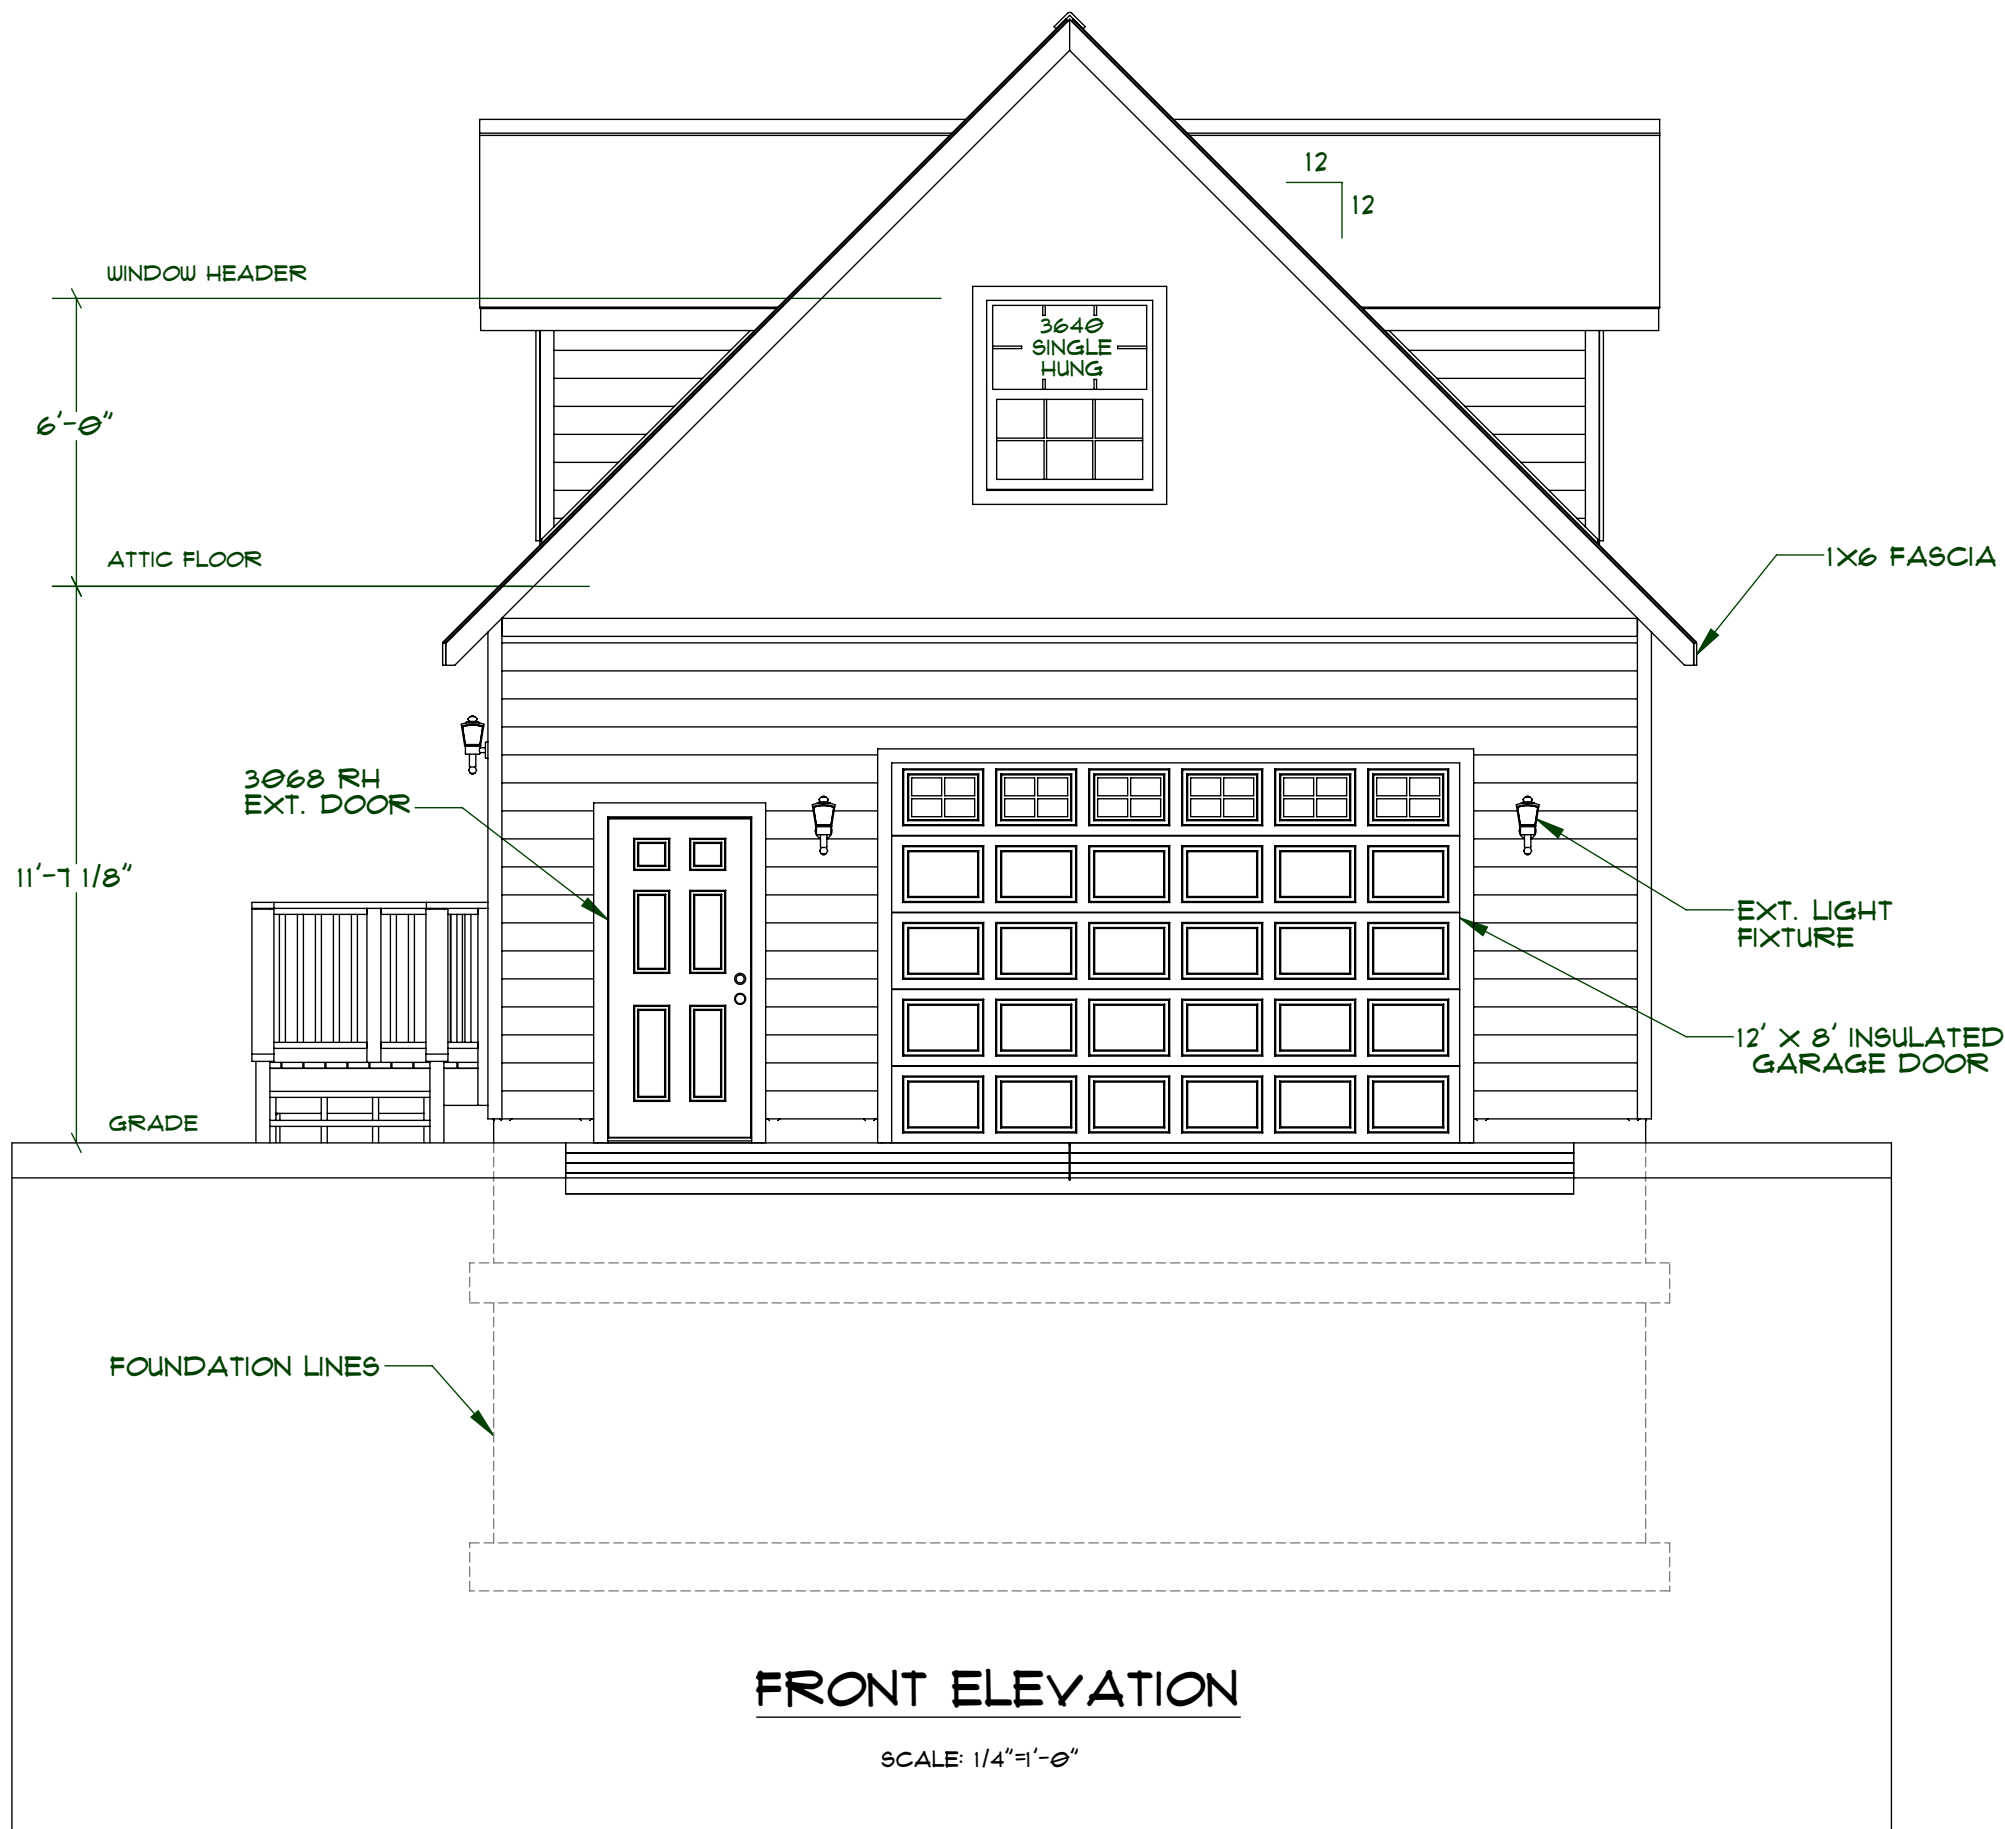
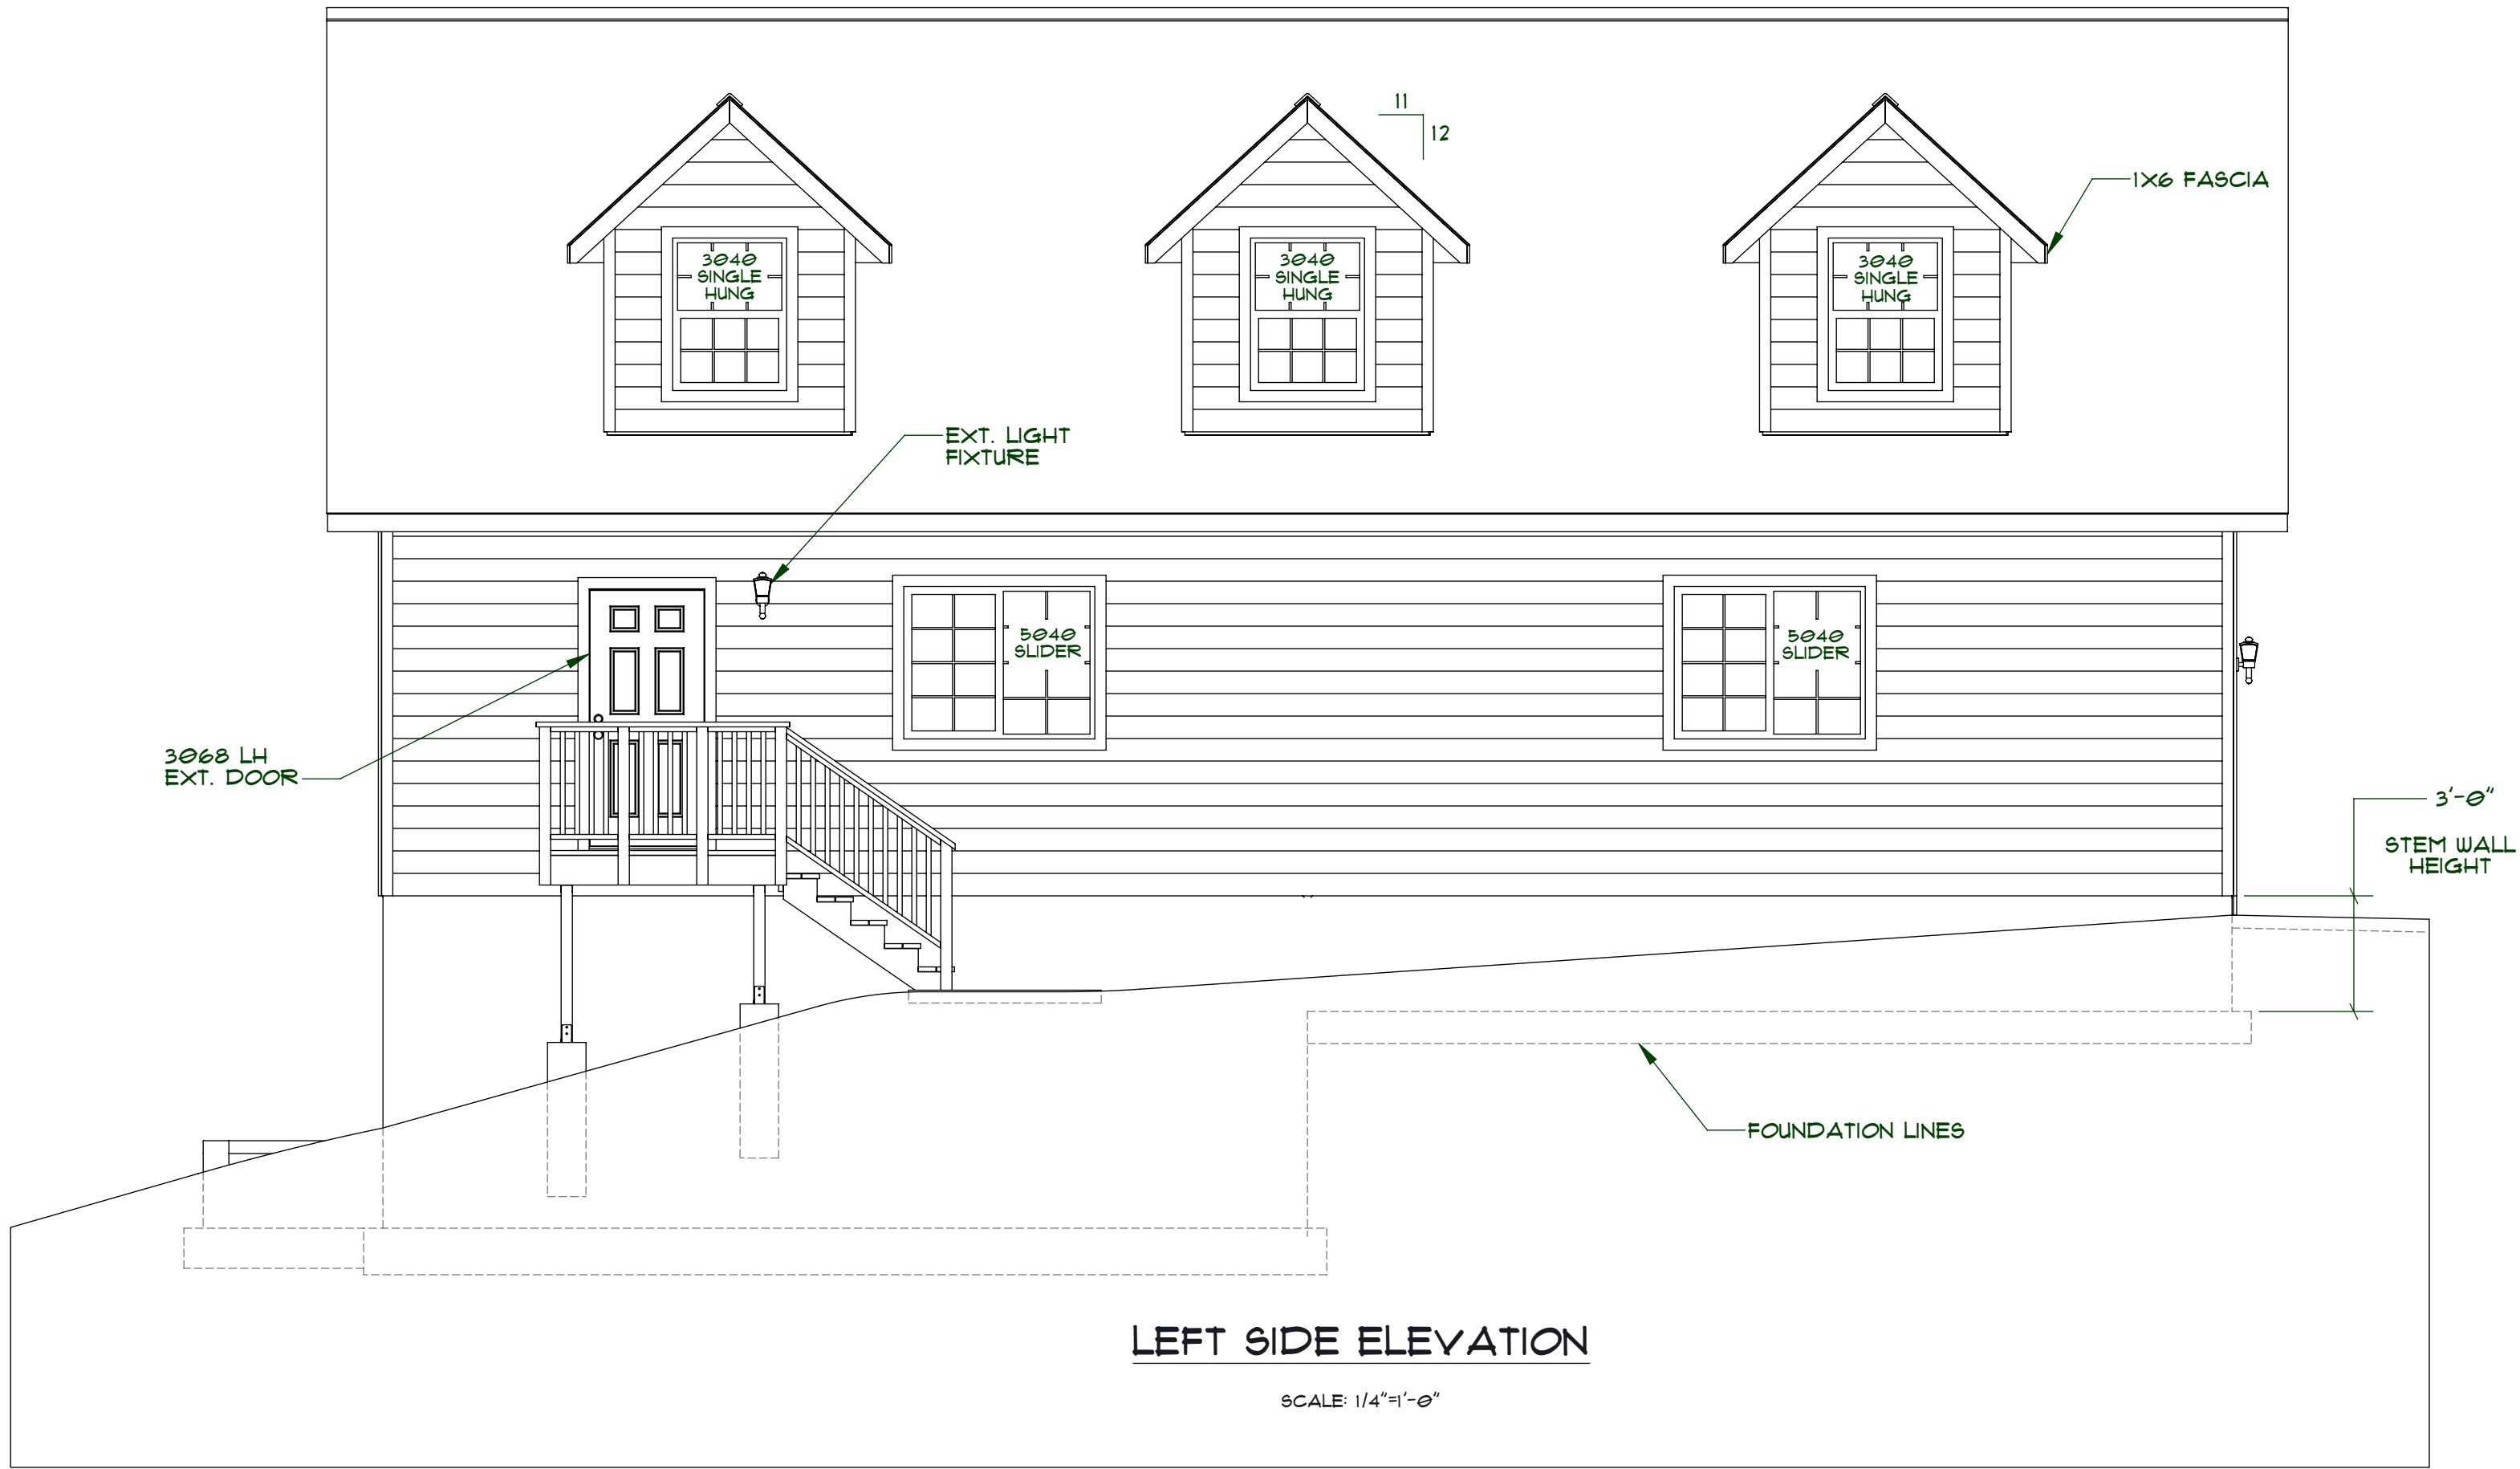
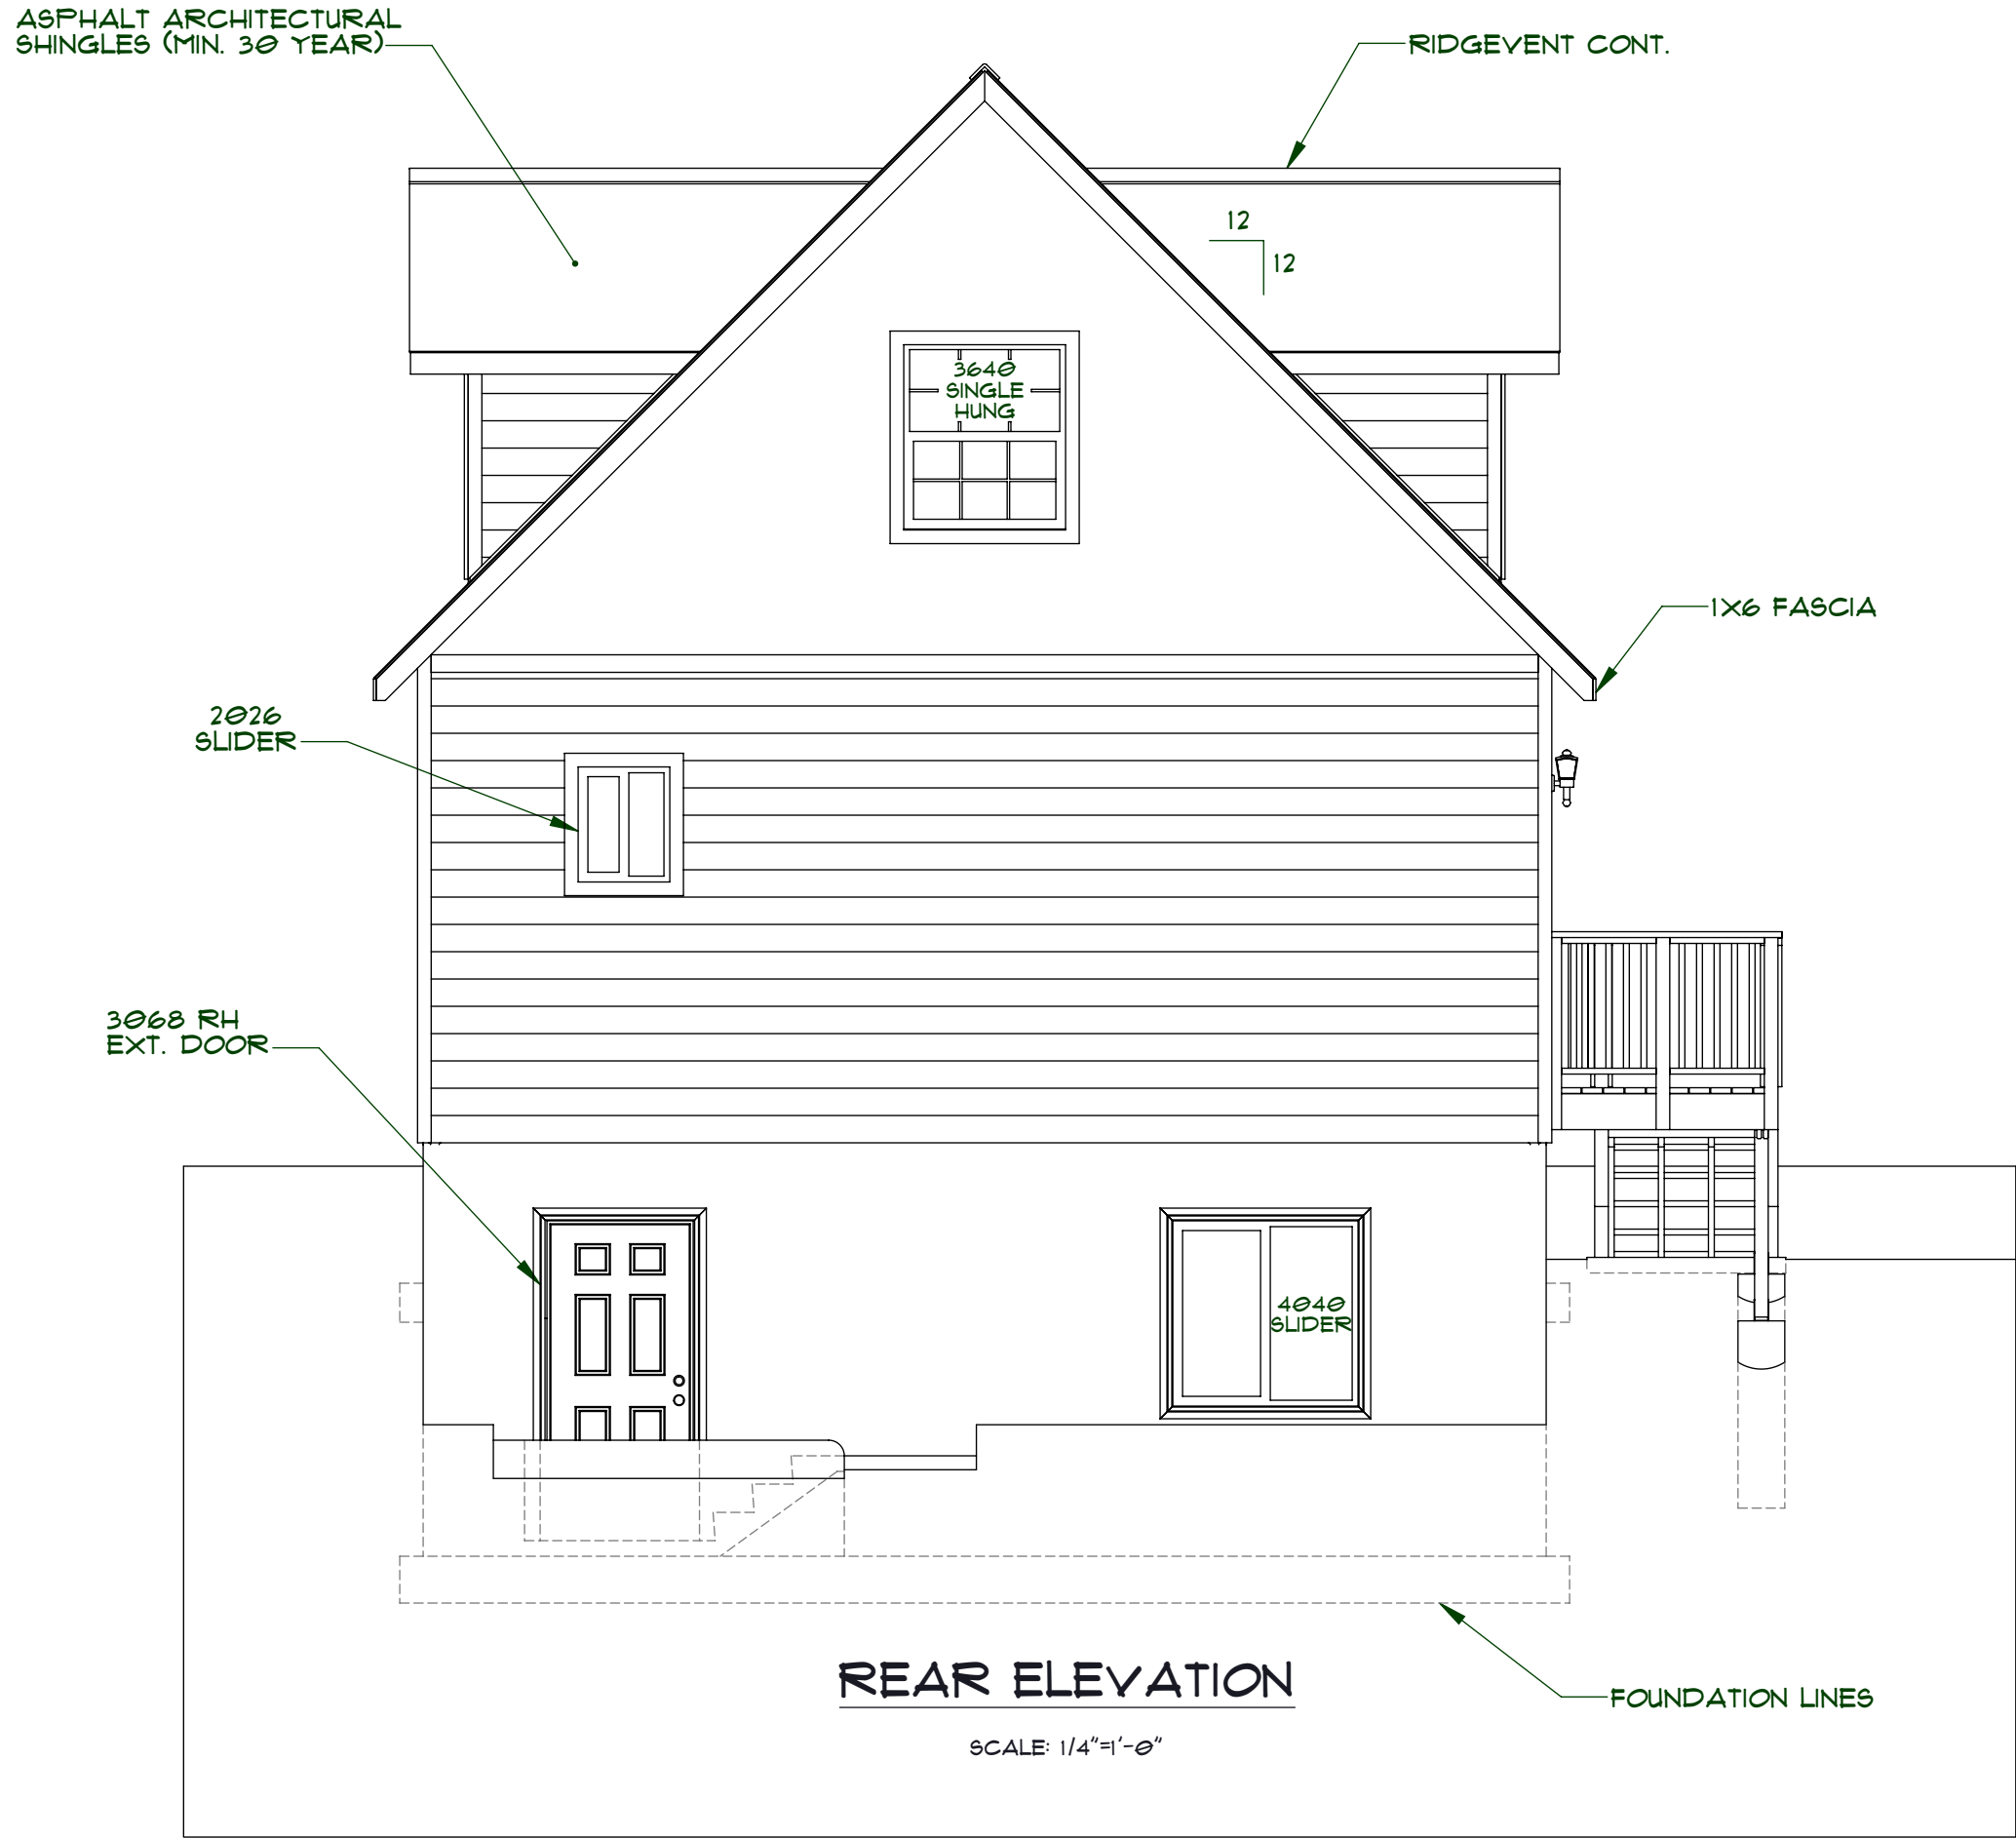


MEDEEK DESIGN
4001 STATE ST. SUITE 100
PORTLAND, ME 04106
TEL: 207.655.1400
DESIGN@MEDEEK.COM

PLAN NO.
SHOP4824-A6DB

DESIGNED BY:
NFW

DATE:
10/25/2011

SHEET CONTENTS:
ELEVATIONS

REVISION HISTORY:			

CUSTOMER:
NATHANIEL P. WILKERSON

LOCATION:
STANWOOD, WA