


ROOF SHEAR TRANSFER SCHEDULE*			
Panel	Roof Panel Edge Nailing	Simpson A35	Simpson L550
Typ.	8d @ 6" oc	48" oc	48" oc
A	8d @ 4" oc	24" oc	20" oc
B	8d @ 4" oc	22" oc	18" oc
C	8d @ 3" oc	18" oc	15" oc
D	8d @ 3" oc	16" oc	13" oc
E	10d @ 3" oc	12" oc	10" oc
F	10d @ 3" oc	12" oc	10" oc
G	10d @ 2" oc	10" oc	8" oc
H	10d @ 2" oc	12" oc	10" oc
I	10d @ 2" oc	9" oc	7" oc
J	NP	6" oc	5" oc
K	NP	6" oc	5" oc
L	NP	5" oc	4" oc


* Default clip spacing values, see shearnail schedule for specific values which supersede the values in this table.

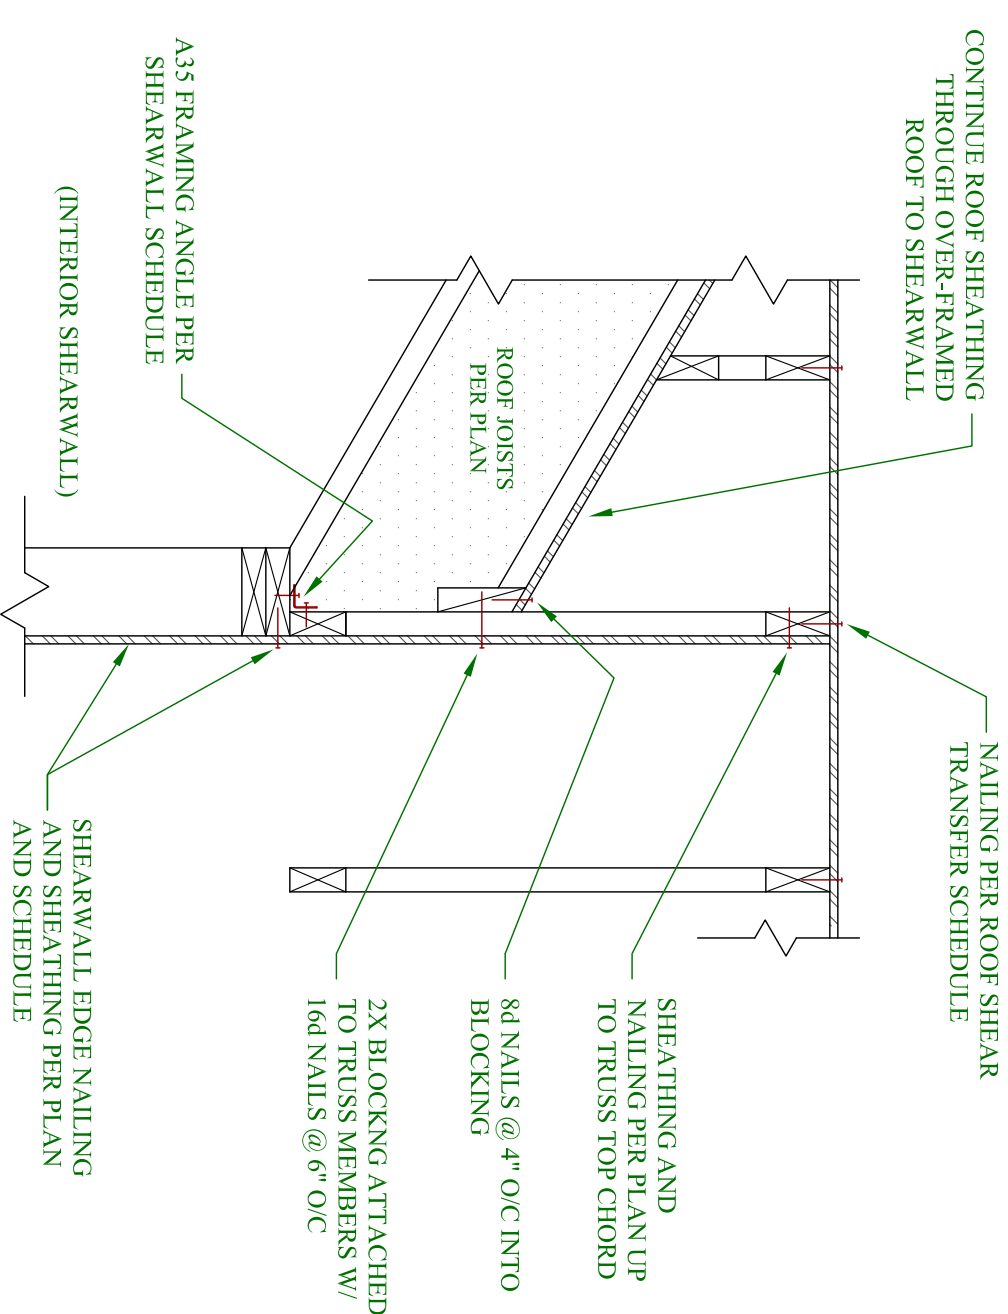


1 SHEAR TRANSFER AT I-JOIST ROOF
SCALE: 1" = 1'-0"

FLOOR SHEAR TRANSFER SCHEDULE*			
Panel	Bottom Plate Nailing	Rim Board Requirement	Simpson A35
Typ.	16d @ 8" oc		32" oc
A	16d @ 8" oc		24" oc
B	16d @ 6" oc		22" oc
C	16d @ 4" oc	1-1/4" LSL	18" oc
D	16d @ 4" oc		16" oc
E	16d @ 4" oc		12" oc
F	16d @ 4" oc		12" oc
G	16d @ 4" oc		10" oc
H	16d @ 4" oc		10" oc
I	16d @ 4" oc		9" oc
J	16d @ 4" oc		9" oc
K	16d @ 4" oc	1-1/4" LSL w/ 1-1/4" LSL blocking	6" oc
L	16d @ 4" oc		5" oc


* Default clip spacing values, see shearnail schedule for specific values which supersede the values in this table.

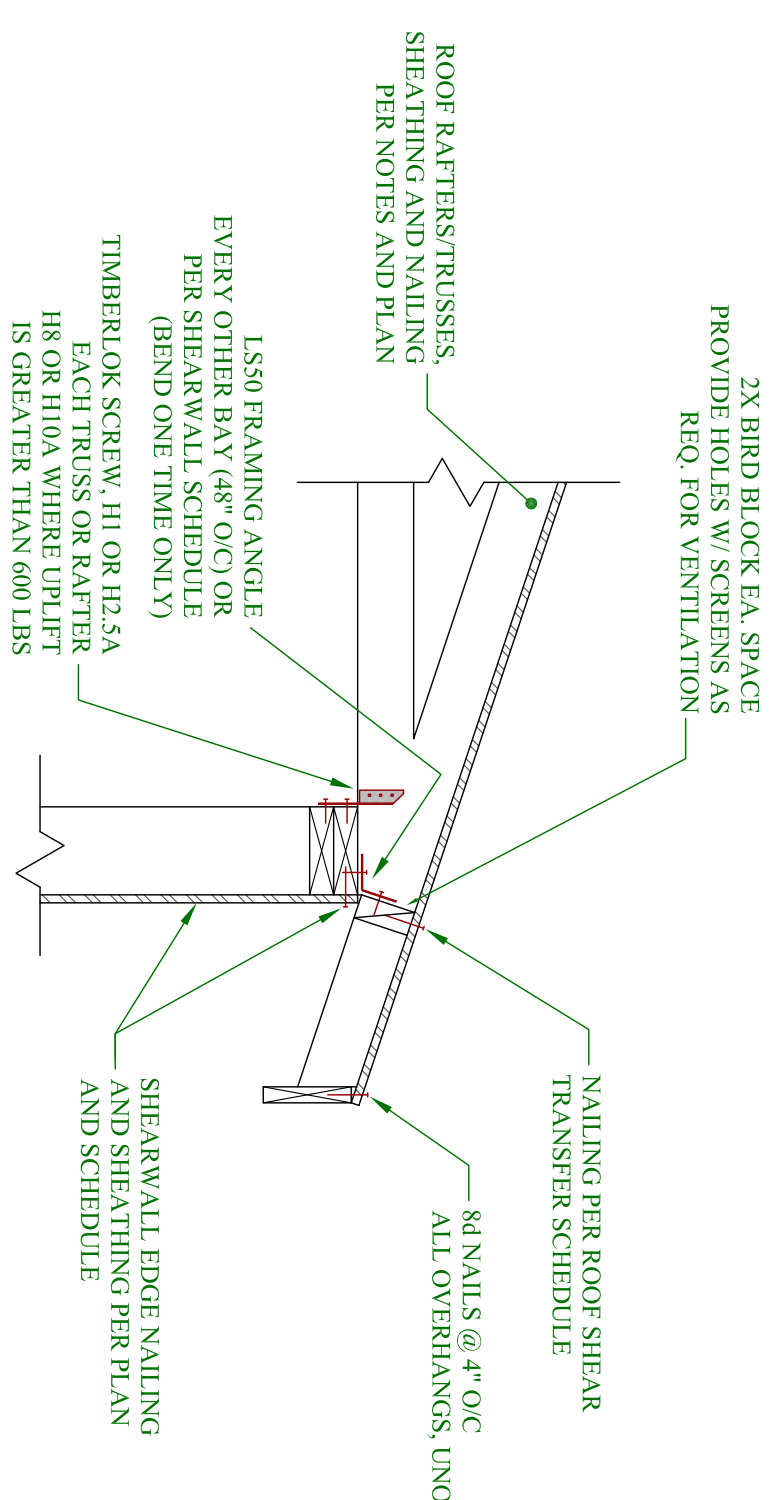


2 SHEAR TRANSFER AT ROOF EAVE
SCALE: 1" = 1'-0"

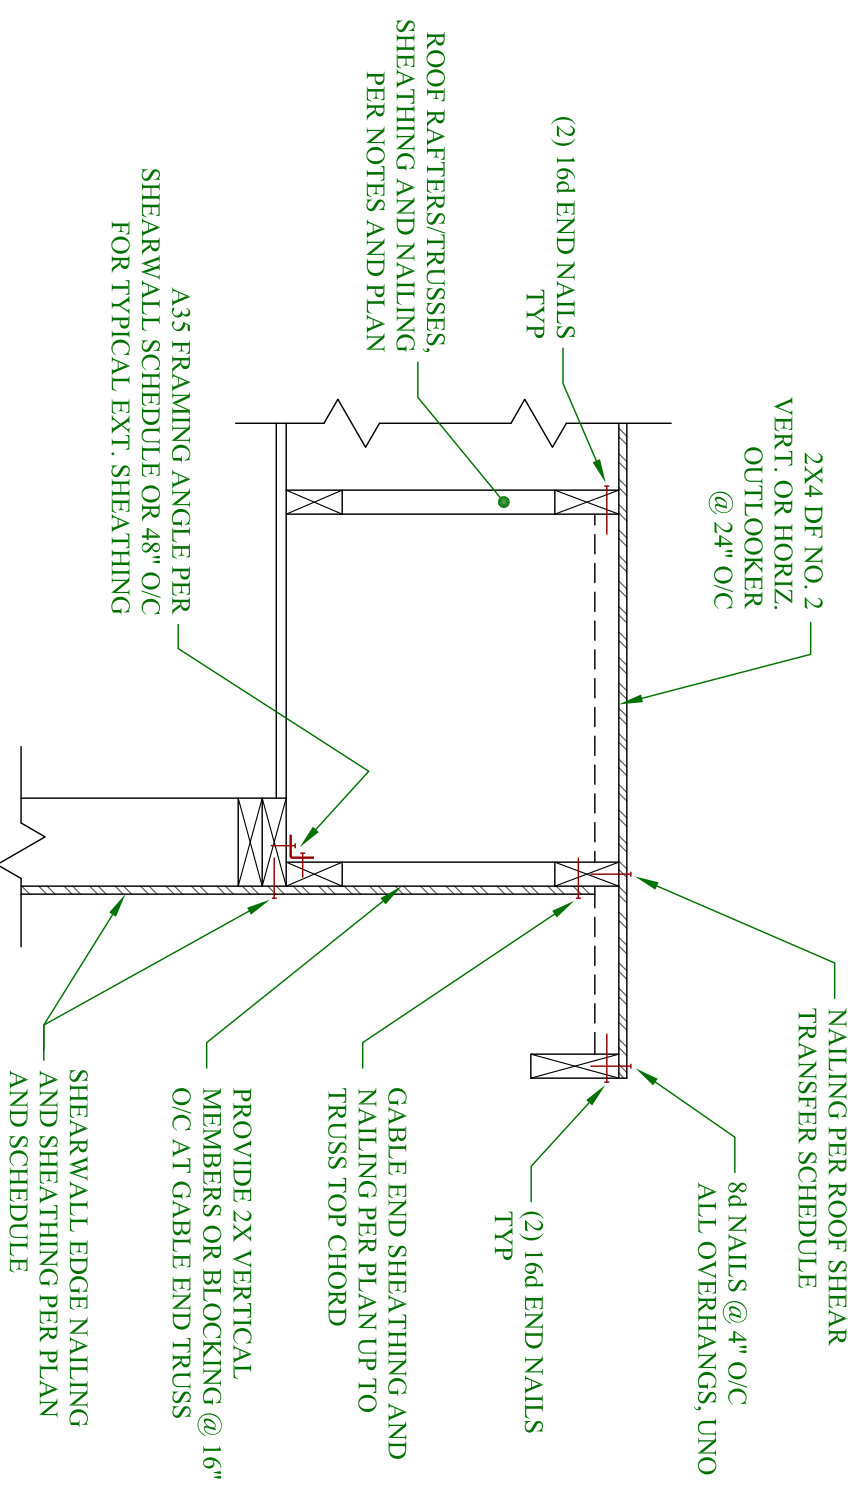


3 SHEAR TRANSFER AT ROOF GABLE
SCALE: 1" = 1'-0"

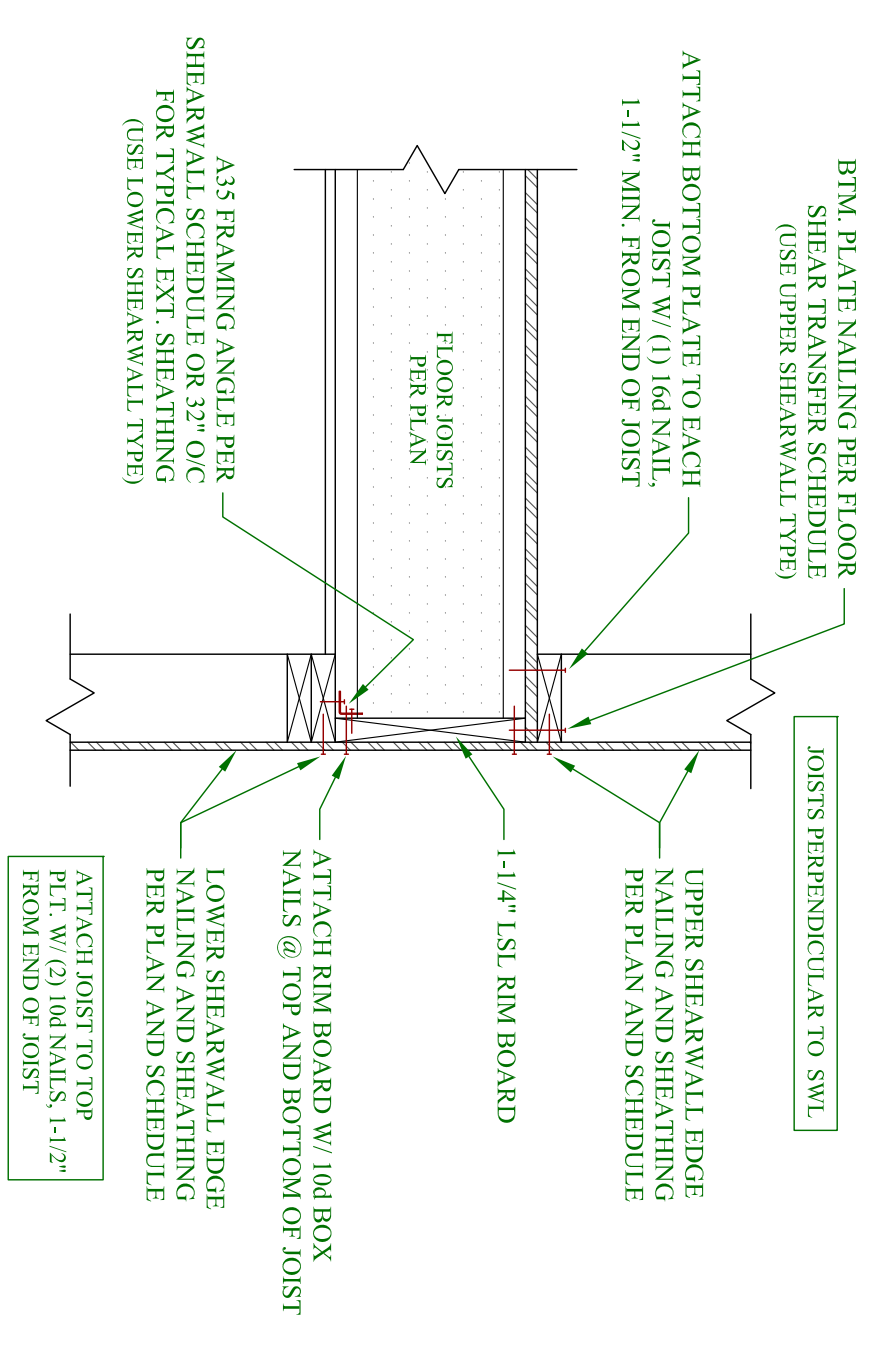


4 SHEAR TRANSFER AT FLOOR
SCALE: 1" = 1'-0"

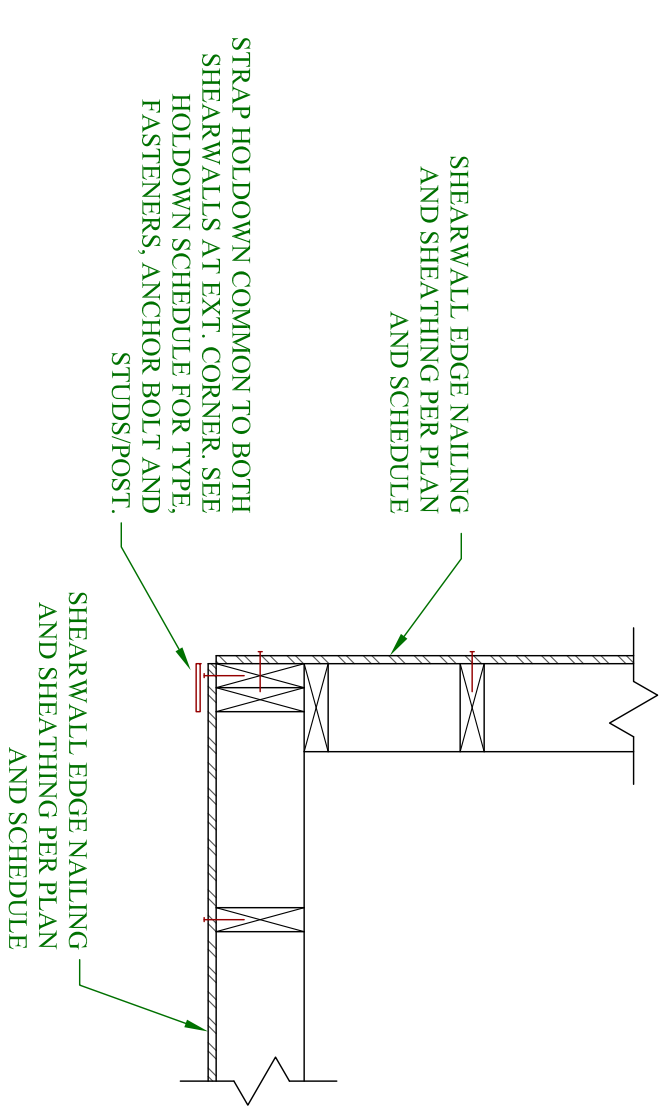

5 COMMON STRAP HOLDDOWN DETAIL
SCALE: 1" = 1'-0"

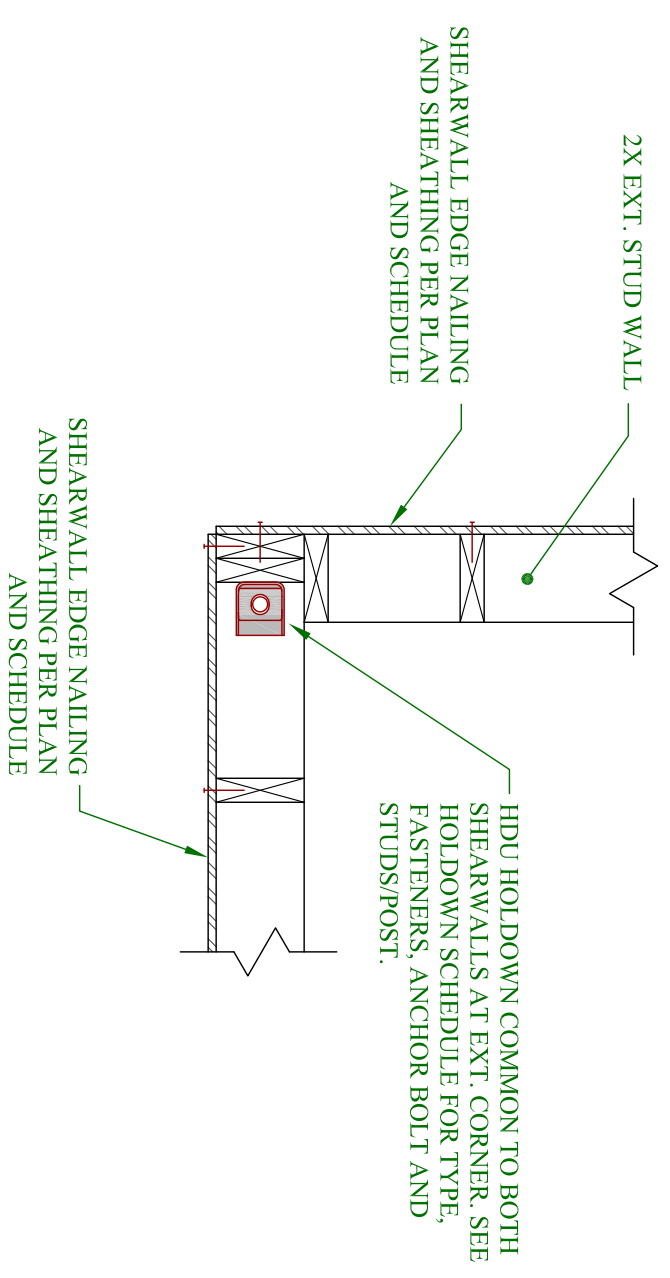

6 COMMON HDU HOLDDOWN DETAIL
SCALE: 1" = 1'-0"

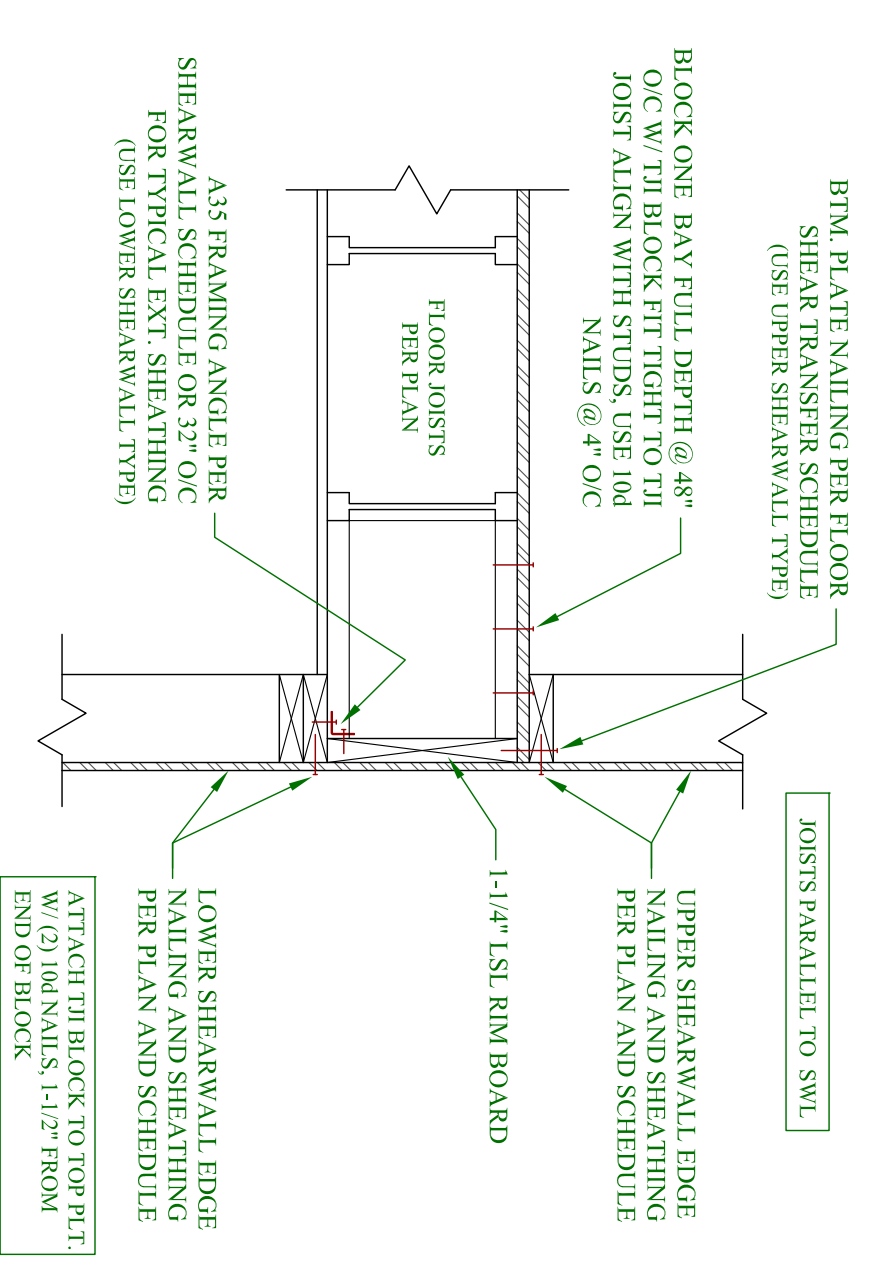

7 SHEAR TRANSFER AT FLOOR
SCALE: 1/2" = 1'-0"