


NOTES:

1. ALL FENCING SHALL HAVE GALVANIZED OR VINYL COATED 3 GAUGE, 3" CHAIN LINK FENCE.
2. FENCING SHALL BE 4' HIGH.
3. FENCING SHALL BE 4' HIGH FENCE FOR 6" HIGH FENCES, THROUGHOUT.
4. FOR PAVICITY, CEMENTS USE MAXIMUM LINE POST SPACING OF 8'-0". USE GREEN OR BROWN 3/4" FOR VISUAL SCREENING MADE FROM HIGH DENSITY POLYETHYLENE (HDPE) MATERIAL WITH UV INHIBITORS.
5. THE WIREDS SHALL BE GALVANIZED STEEL OR ALUMINUM FOR FASTENING FENCE FABRIC TO POSTS. RAILS AND/OR TENSION WIRE.
6. DETAILS SHALL BE TO CLARIFY STRUCTURAL DESIGN AND REQUIREMENTS AND ARE NOT INTENDED TO LIMIT OTHER TYPES OF FENCE STRUCTURES AND METHODS OF INSTALLATION.


DESIGN LOADS

PRIVACY SLATS @ 2' SPACING:
 LINE POST WIND LOAD: 1,339 LBS
 OVERTURNING MOMENT: 1,366 FT-LBS
 NETTING ONLY @ 10' SPACING:
 LINE POST WIND LOAD: 301 LBS
 OVERTURNING MOMENT: 1,691 FT-LBS

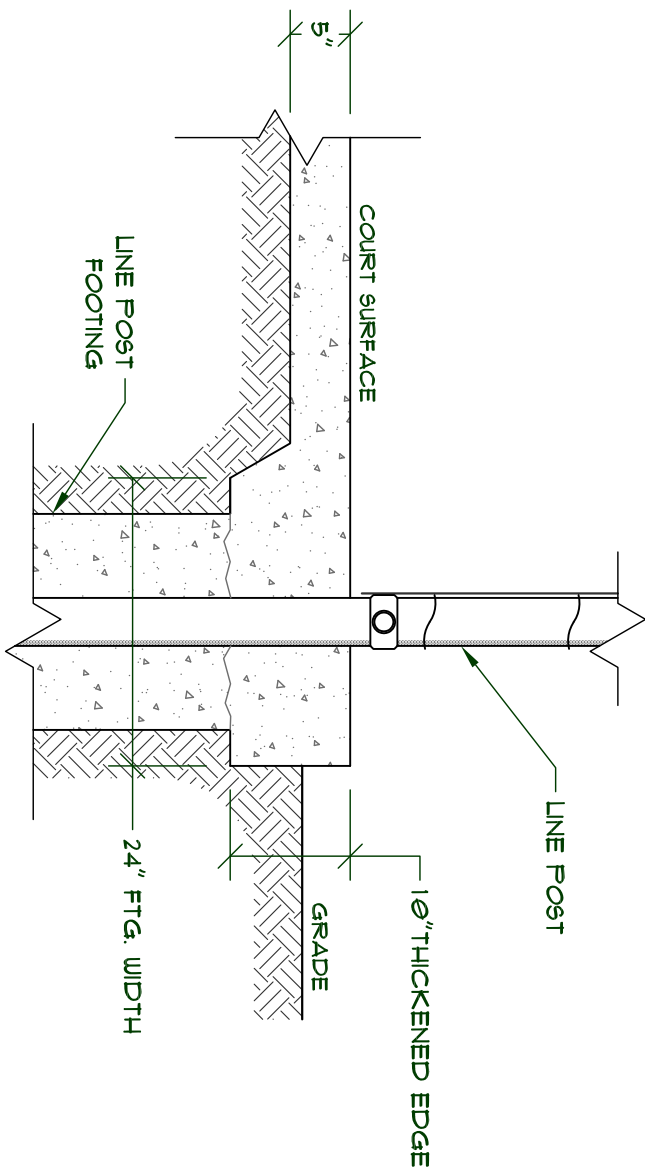

2 SLAB EDGE SECTION

SCALE: 3/4"=1'-0"

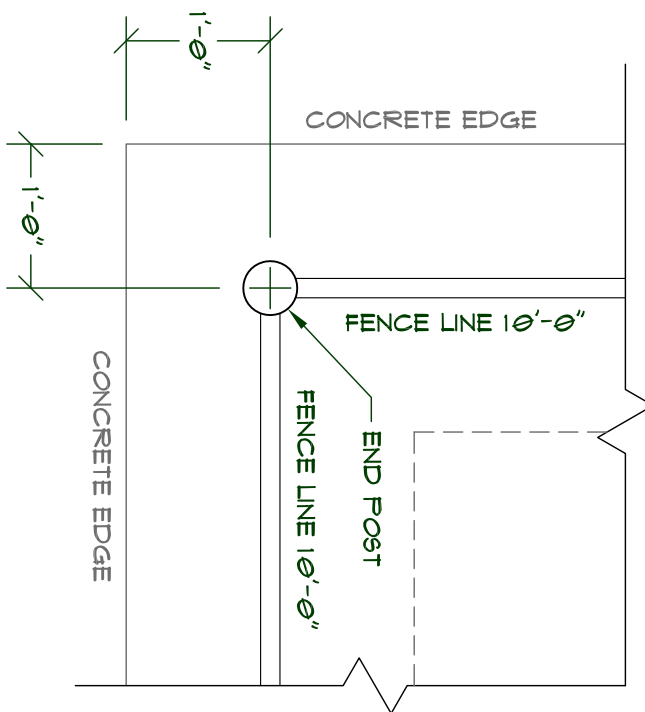

3 CORNER DETAIL

SCALE: 3/4"=1'-0"

BUILDING CODE COMPLIANCE

THIS STRUCTURAL DESIGN WAS PREPARED TO COMPLY WITH THE REQUIREMENTS OF THE FOLLOWING INDUSTRY CODES. LOCAL BUILDING CODES MAY REQUIRE MODIFICATIONS TO BOTH MATERIALS AND DESIGN.

2012 IBC
ASCE 7-10
ANSI TPI 1-2007
GA-600-2012
AWC NDS 2012
ACI 318-11
WSEC 2012

DESIGN CRITERIA

```


FROST LINE DEPTH: 12"
OCCUPANCY CLASSIFICATION: U OR A-5
RISK IMPORTANCE FACTOR: 1.0
SNOW IMPORTANCE FACTOR: 1.0
SNOW SPEED: 185 MPH (ULT)
TERRAIN EXPOSURE: D
WIND IMPORTANCE FACTOR: 0.87
WIND FACTOR ASD: 0.6
WIND CLASS: D (375 SOL)
SEISMIC DESIGN CATEGORY: D
SEISMIC FACTOR ASD: 0.7
SEISMIC IMPORTANCE FACTOR: 1.0
FP CONSTRUCTION TYPE: N/A
SOIL BEARING CAPACITY: 1500 PSF
LATERAL SOIL BEARING: 200 PSF/FT

```



① FENCE ELEVATION

SCALE: $1/2'' = 1' - 0''$

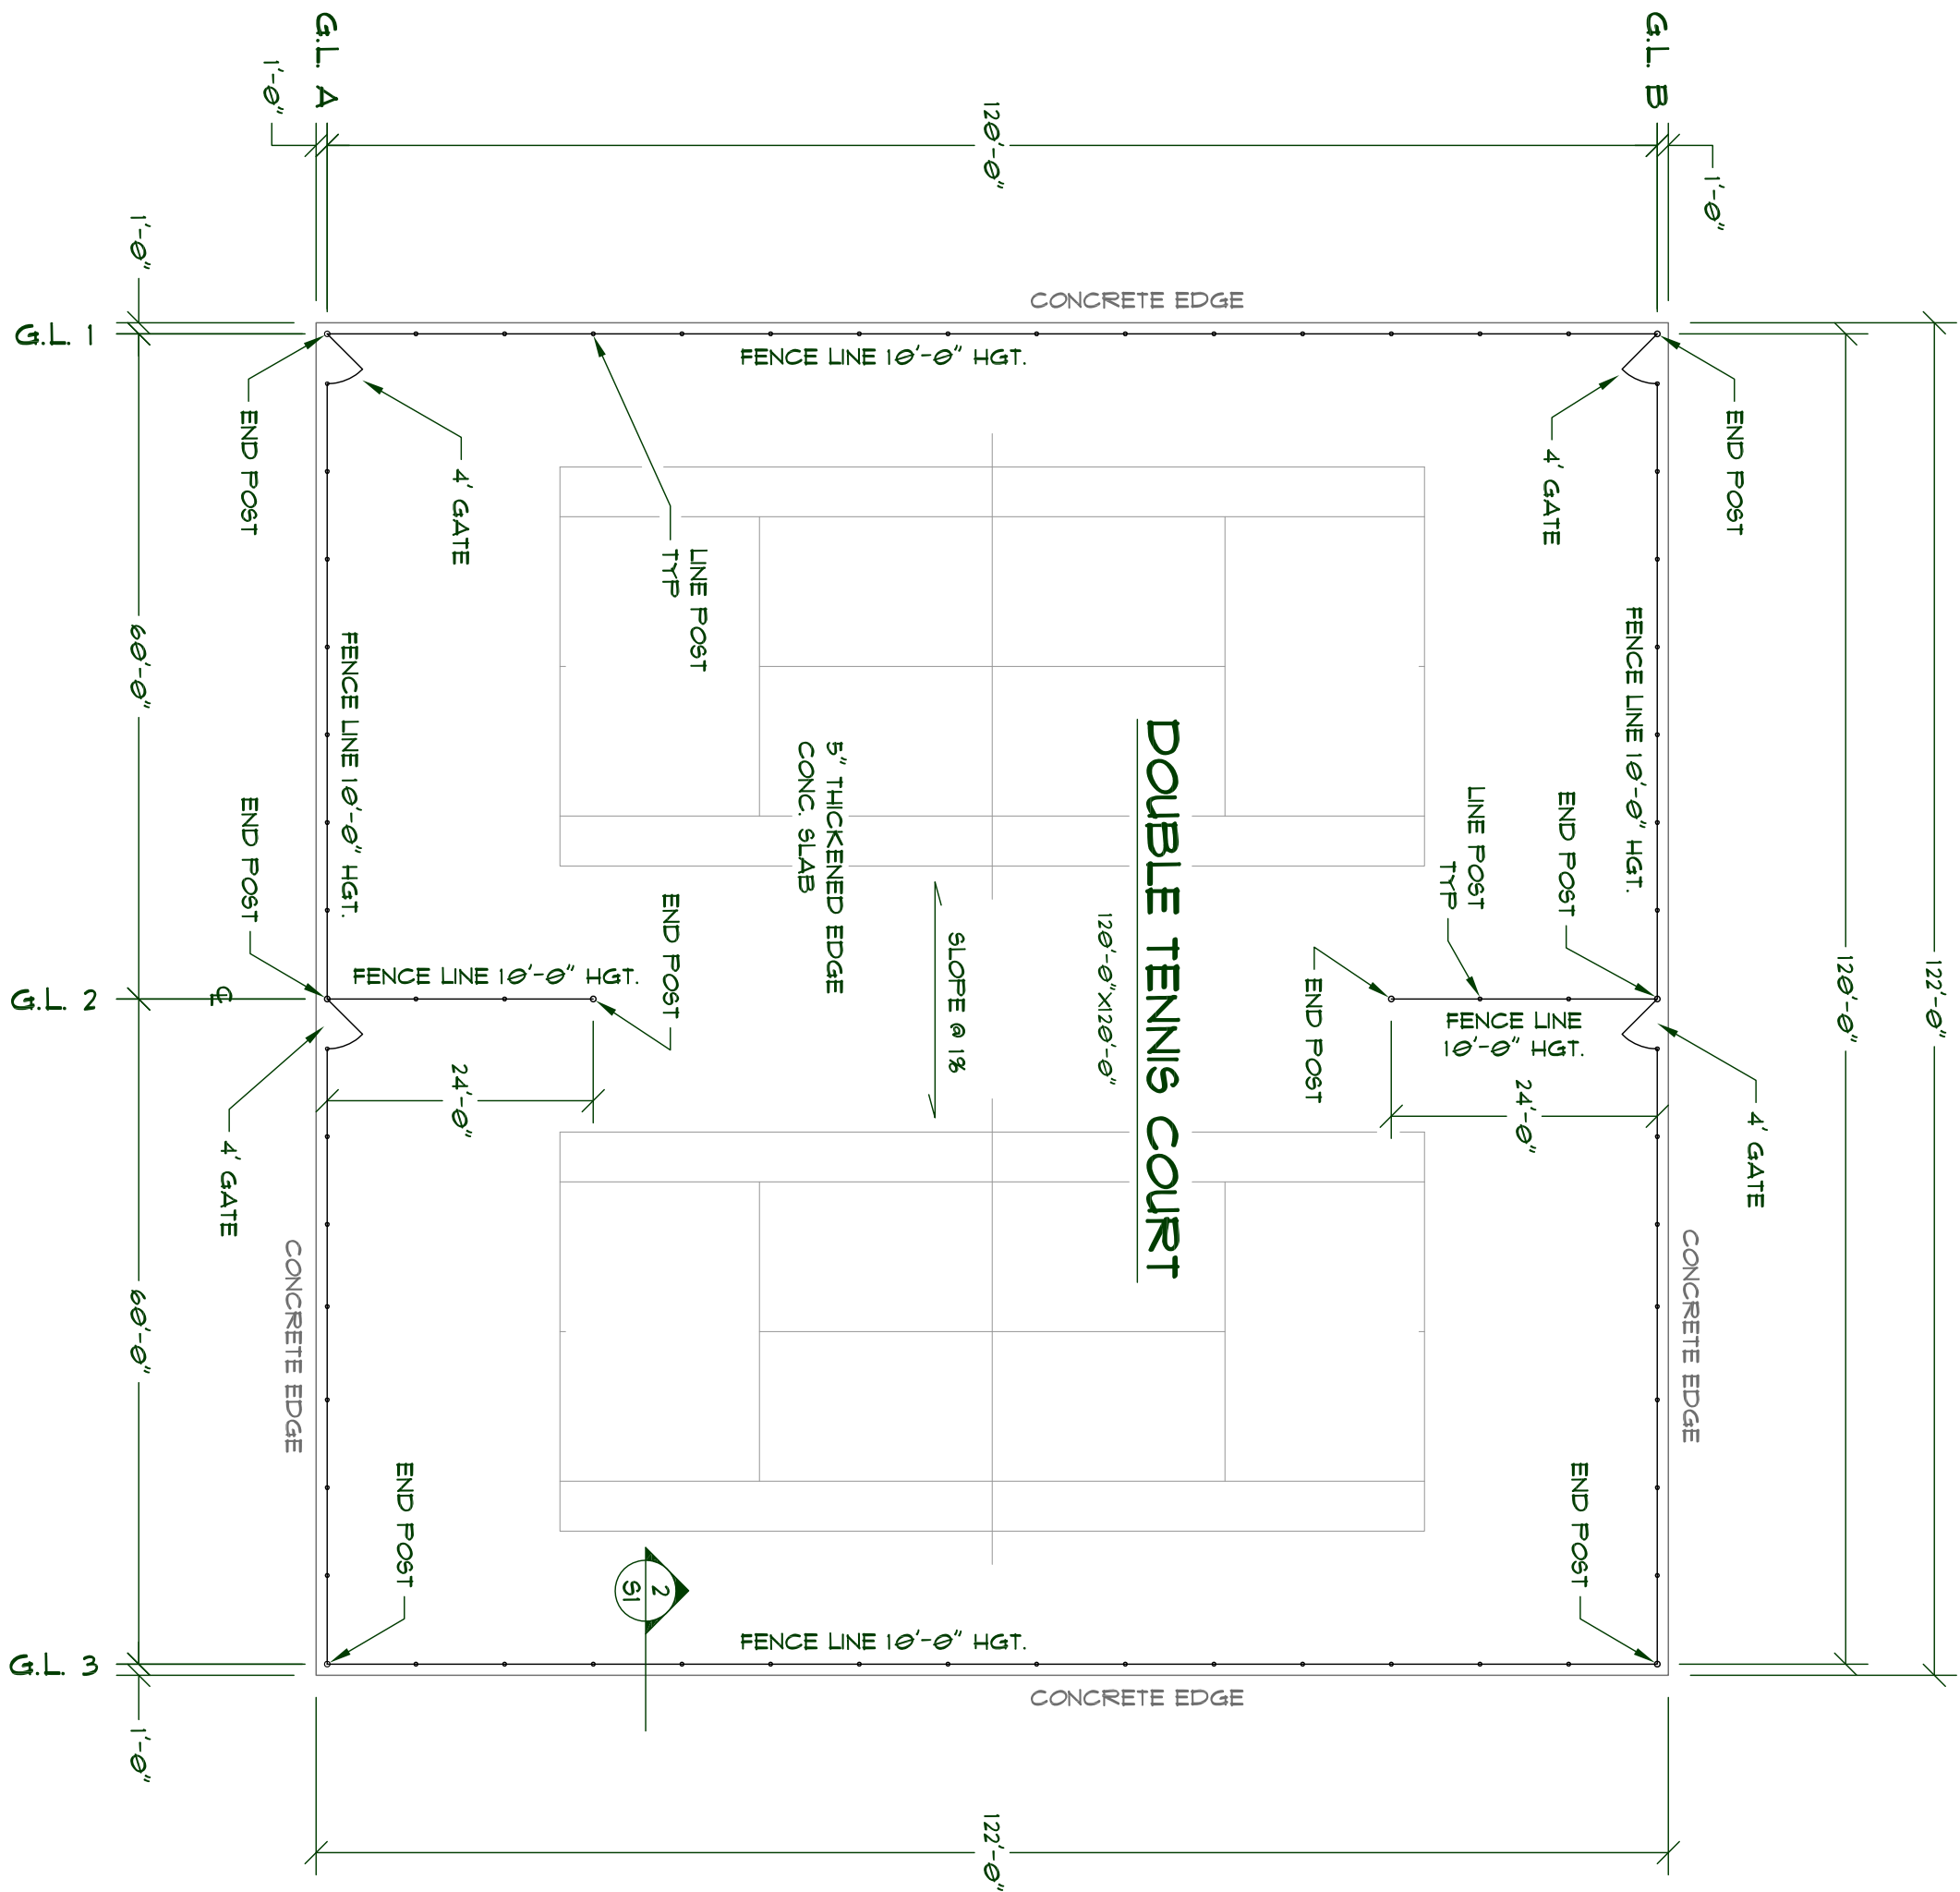[illegible]

FENCE PLAN

SCALE: 1/16"=1'-0"

ATTENTION :

[illegible]

MEDEEK ENGINEERING
3050 SR 109 COPALIS BEACH, WA 98535
ph: (360) 490-5715

3050 SR 109 COPALIS BEA
ph (425) 420-5715
DESIGN.MEDEEK.COM

3-600
ANGLE
PROJECTION

ALL INFORMATION CONTAINED IN THIS DRAWING IS PROPRIETARY TO, AND SHALL BE USED OR DISTRIBUTED ONLY WITH THE WRITTEN PERMISSION OF, MEDER ENGINEERING INC. PRINTED COPIES OF THIS DOCUMENT ARE FOR REFERENCE ONLY.



NAME OF PARK

REVISION: A.1

SCALE 1:2

NPW

DESIGNED BY:

DATE: 5/30/2015

TENNIS COURT FENCE

SHEET CONTENTS:

REVISION HISTORY:

TOMER:
FIRSTNAME LASTNAME

CUSTOMER:
FIR

LOCATION:
STREET ADDRESS
CITY STATE 99999