



1 KITCHENETTE MAIN FLOOR ELEVATION

SCALE: 1"=1'-0"

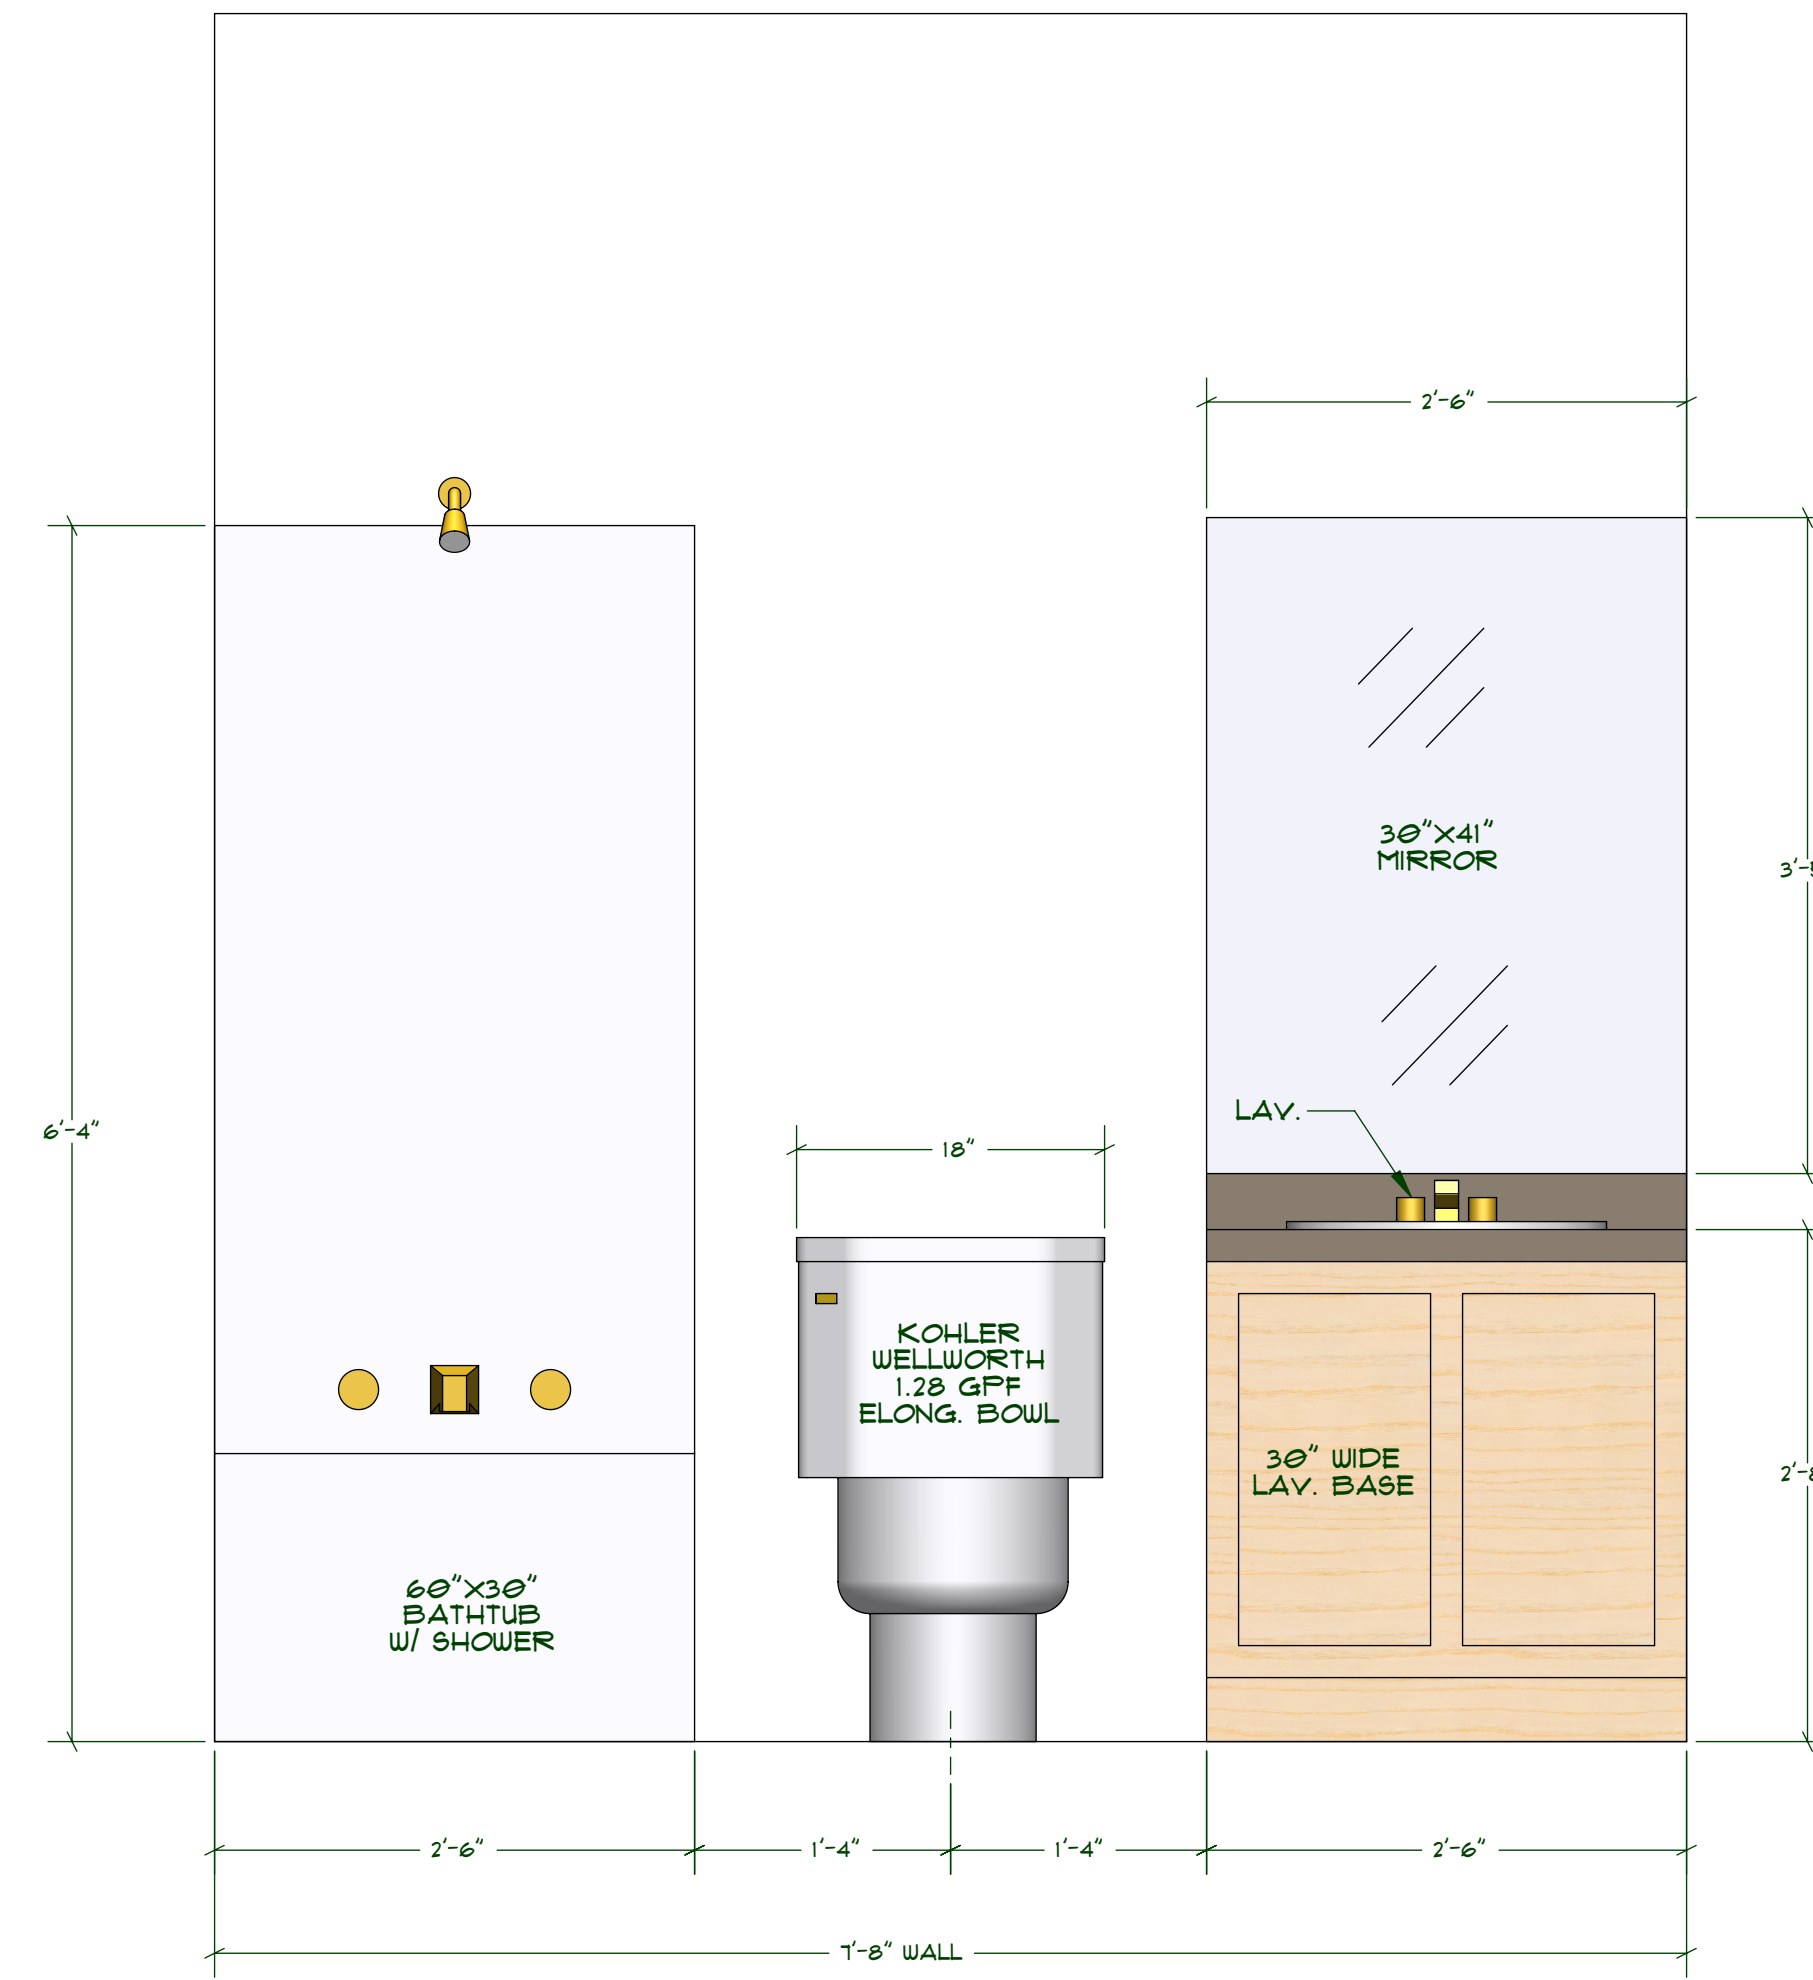


2 BATHROOM MAIN FLOOR ELEVATION

SCALE: 1"=1'-0"

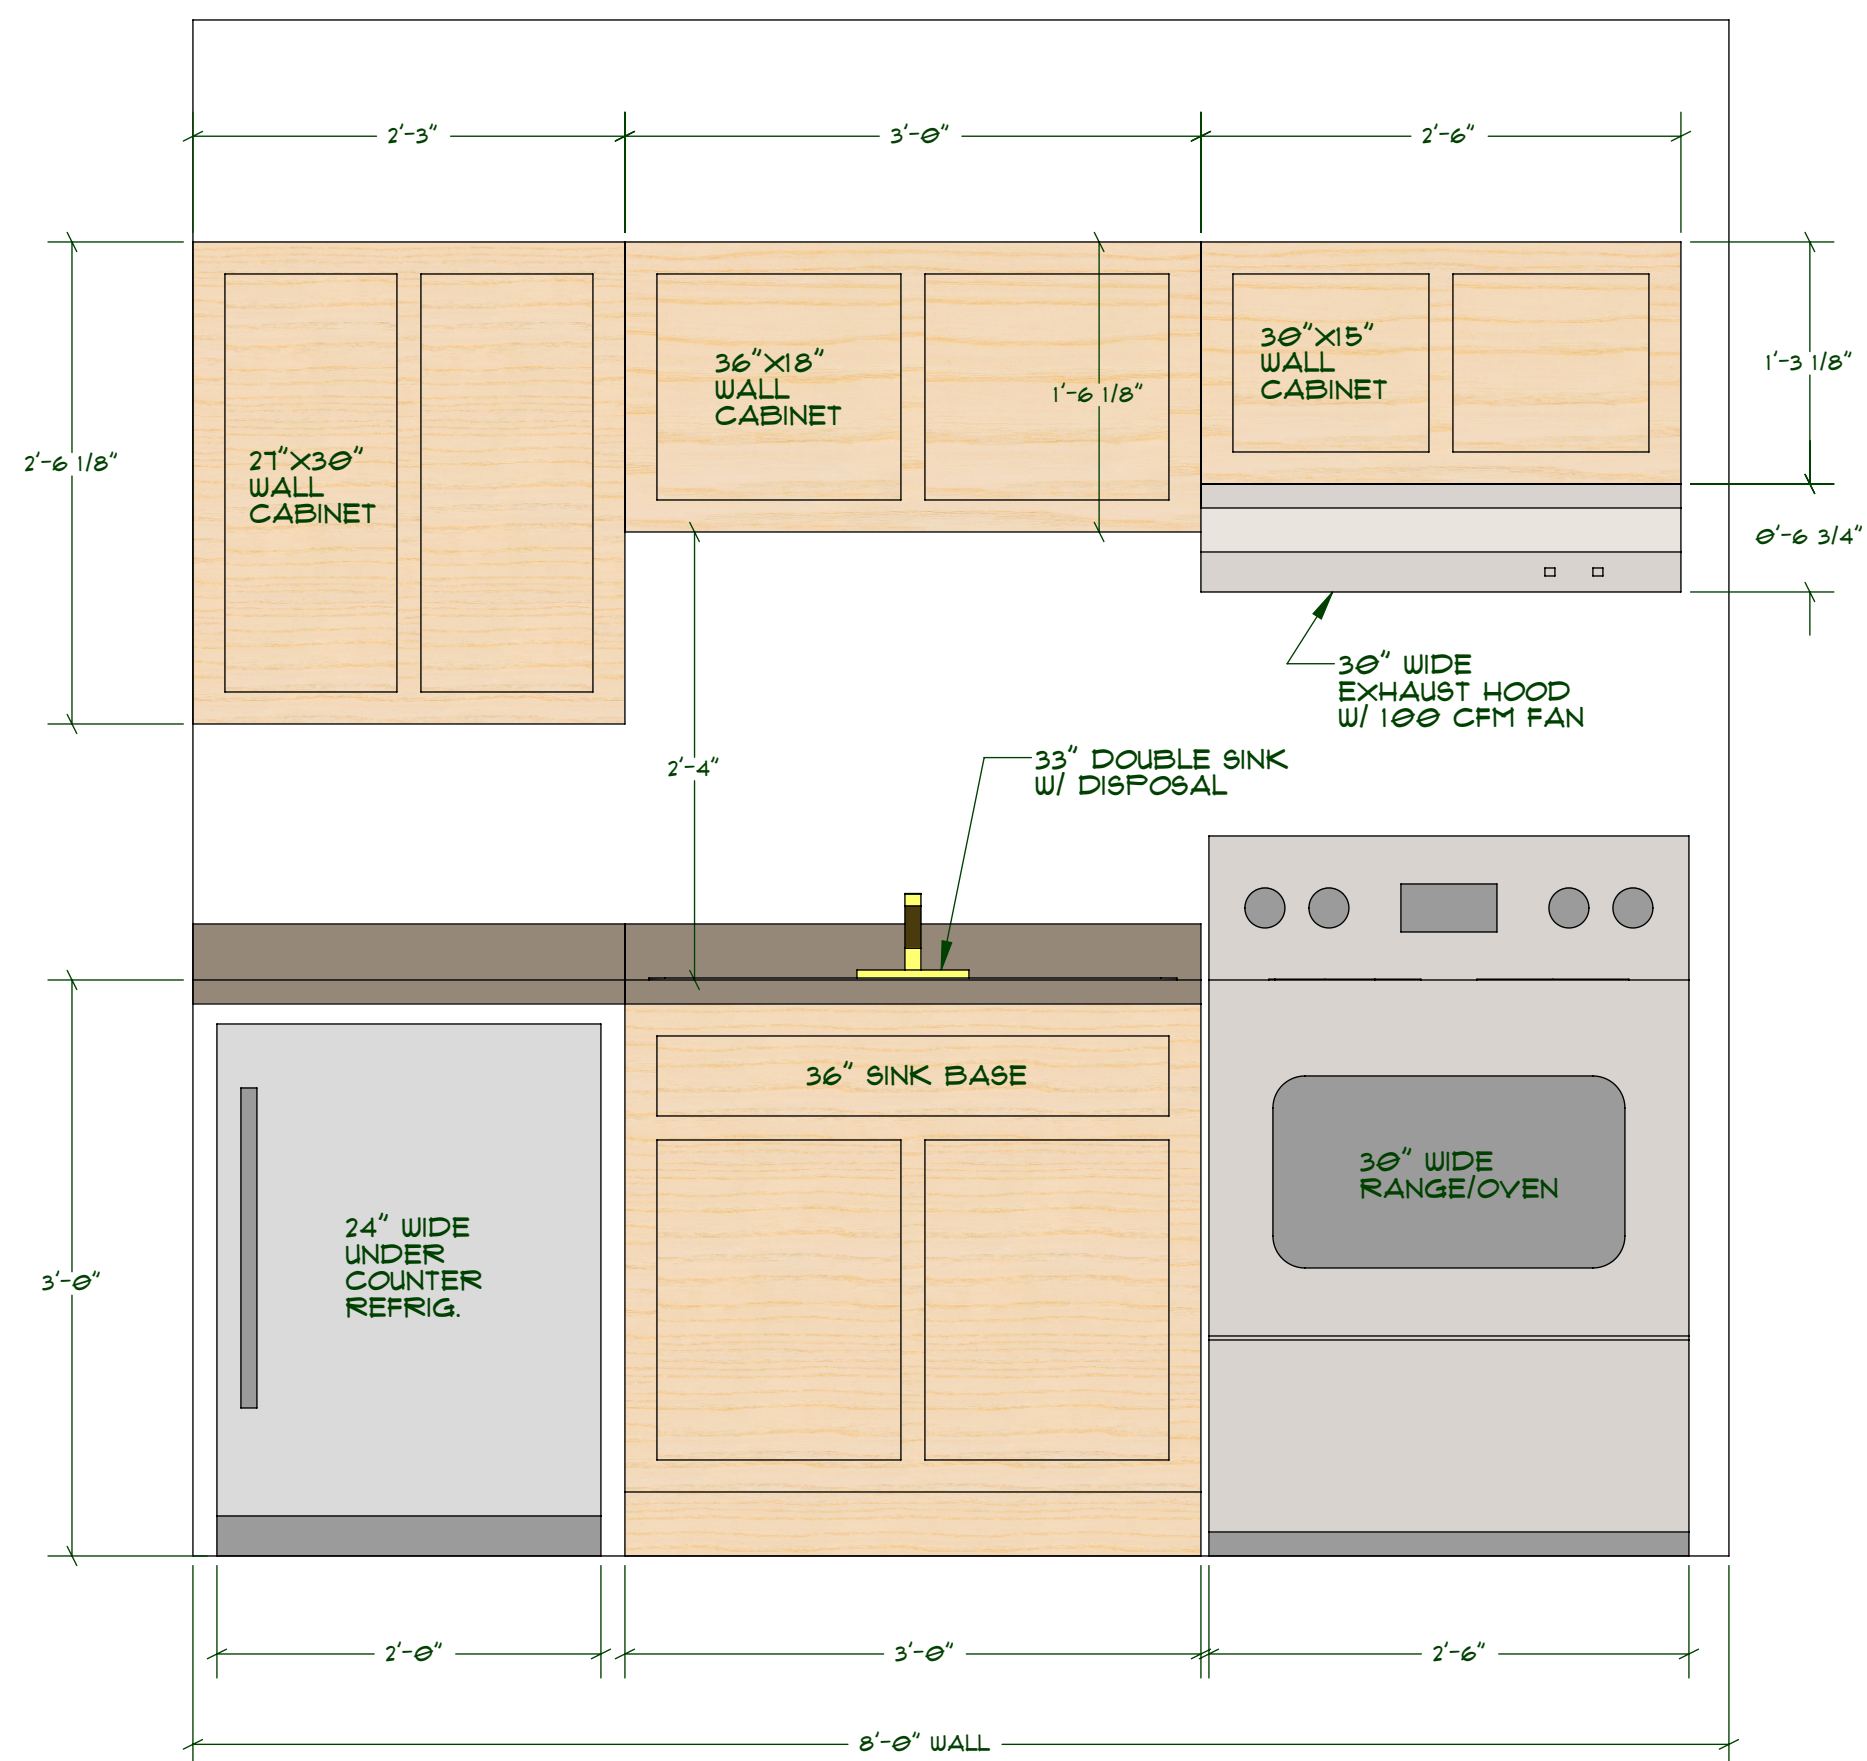

3 KITCHENETTE ATTIC ELEVATION

SCALE: 1"=1'-0"

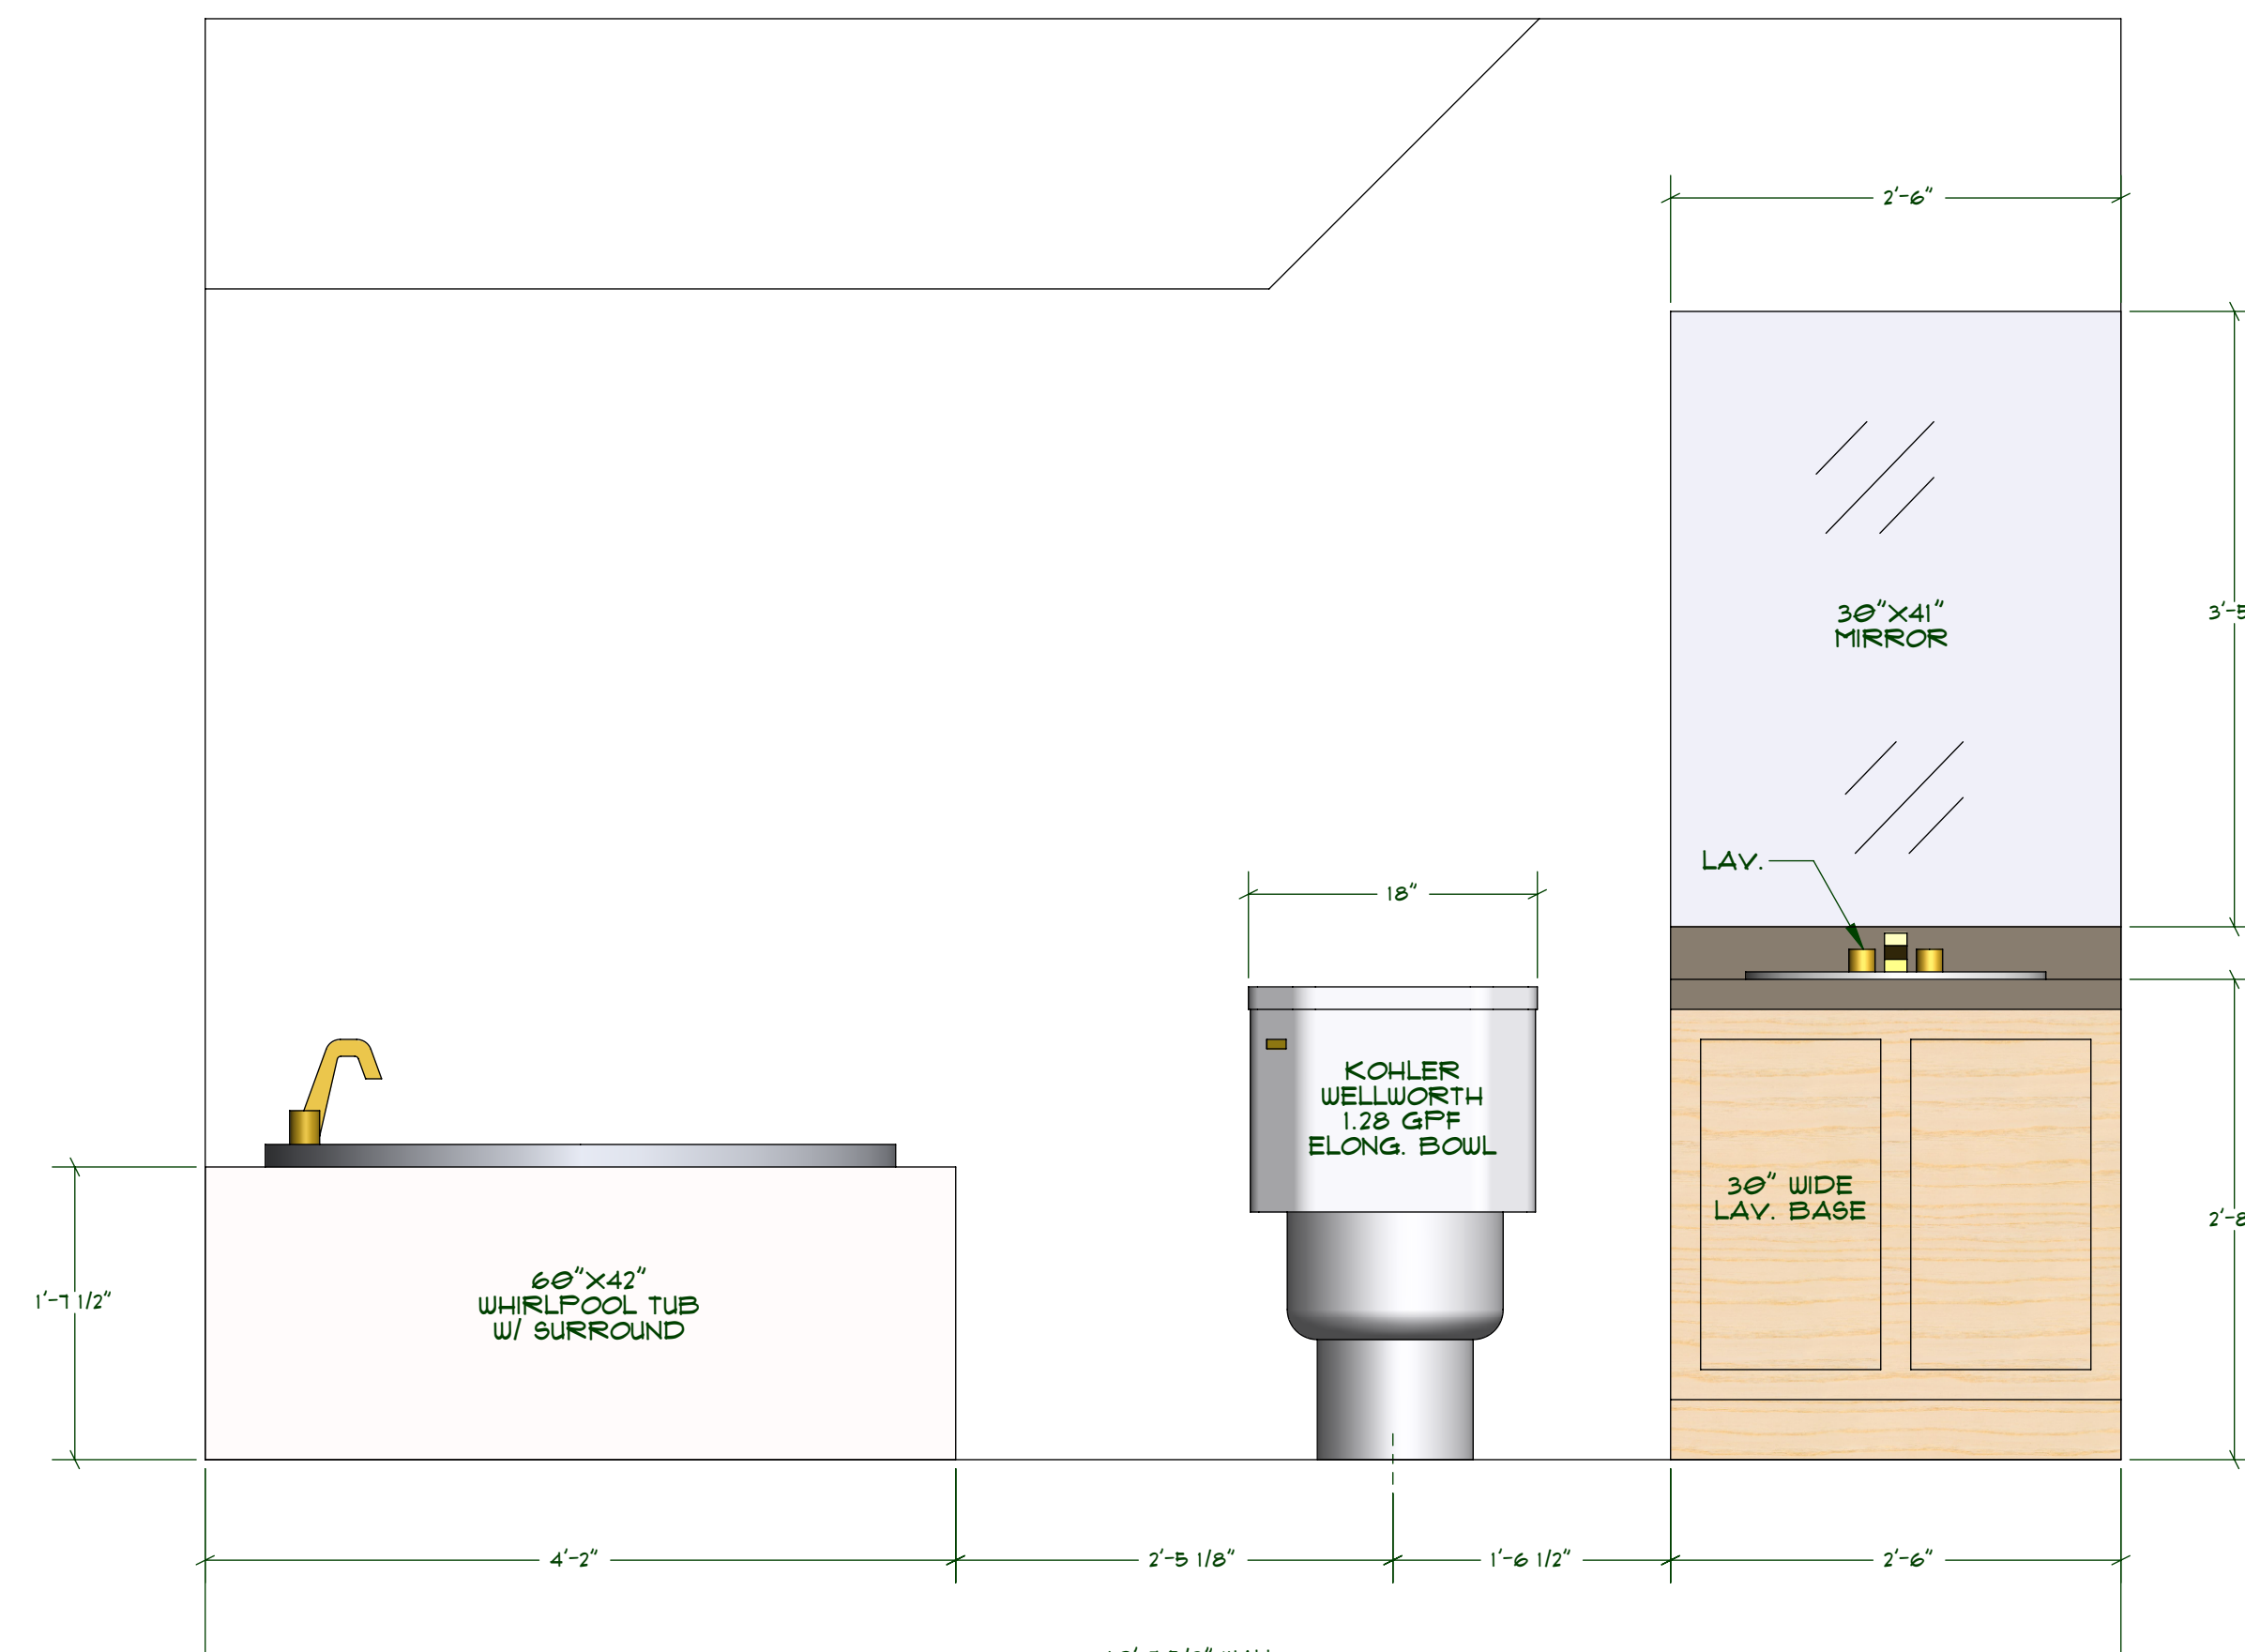

4 BATHROOM ATTIC ELEVATION

SCALE: 1"=1'-0"



**MEDDEK DESIGN**  
INC.  
403 SOUTH BRIMMINGTON BLVD  
P.O. BOX 1130 - CHATTANOOGA, TN 37403  
DESIGN@MEDDEK.COM

PLAN NO. **SHOP4824-A6DB**  
SCALE 1/2"

DESIGNED BY: **NFW**  
DATE: **4/3/2012**

SHEET CONTENTS: **FIXTURE & APPLIANCE ELEVATIONS**

REVISION HISTORY:

CUSTOMER:   
 LOCATION:   
 SHEET:   
 18 OF 18