




1 DOOR HEAD DETAIL
SCALE 2"-1'-0"

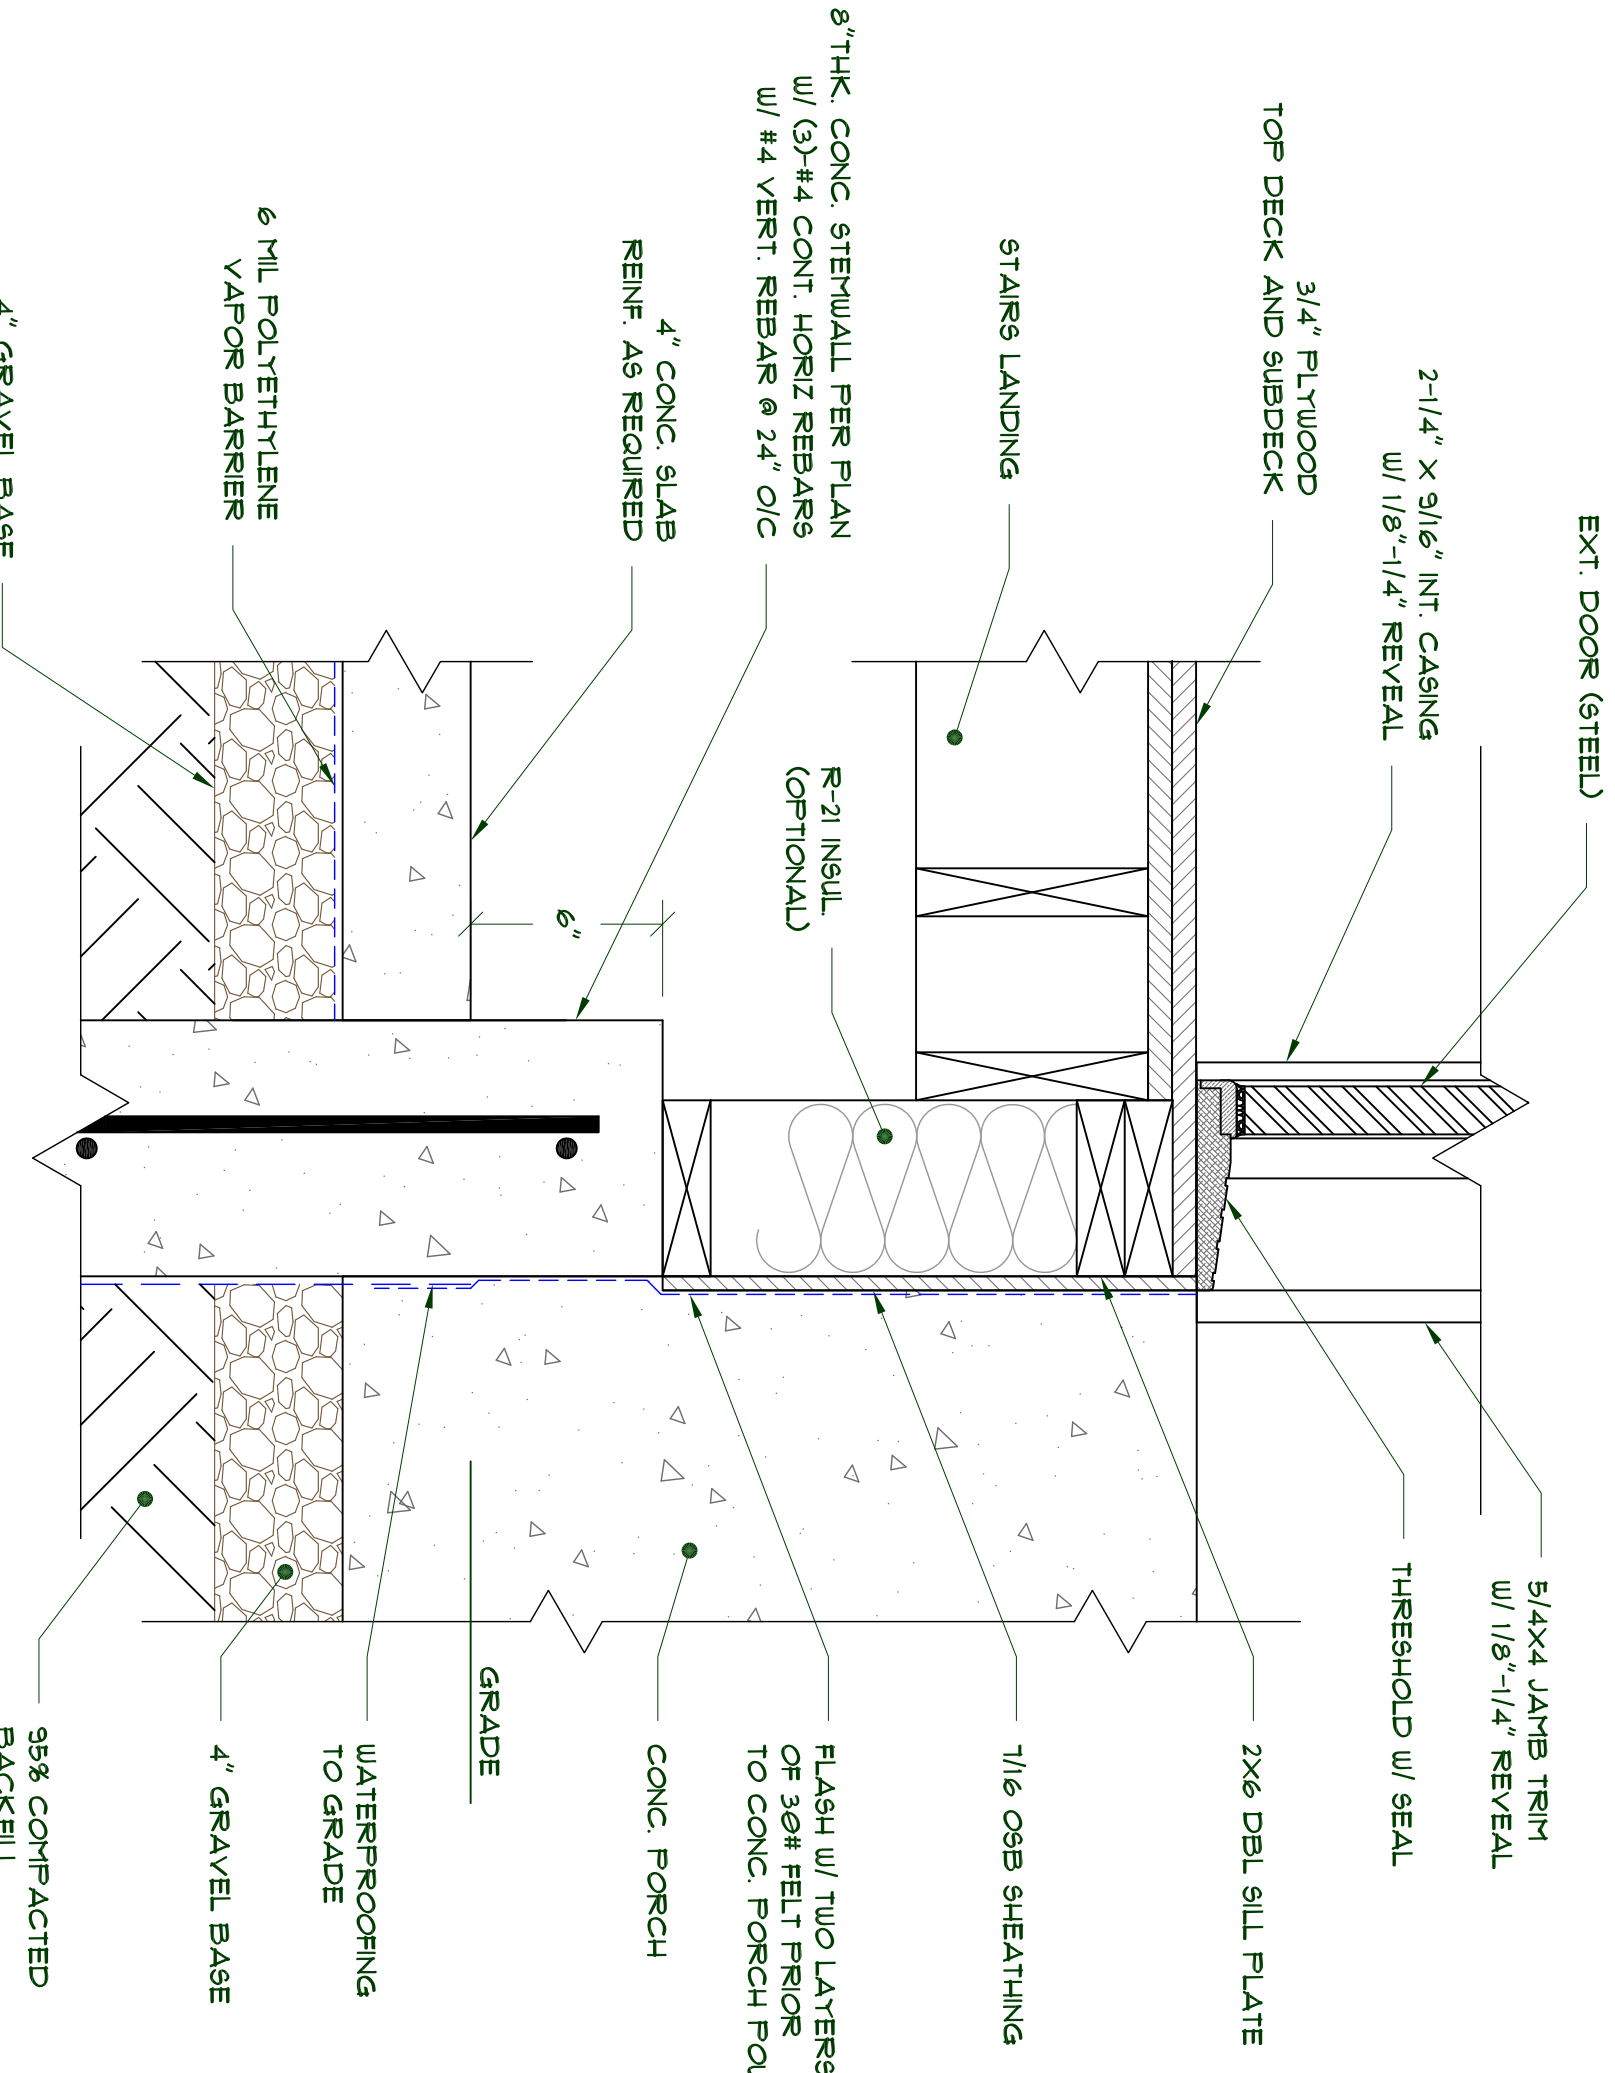


2 DOOR THRESHOLD DETAIL
SCALE 2"-1'-0"

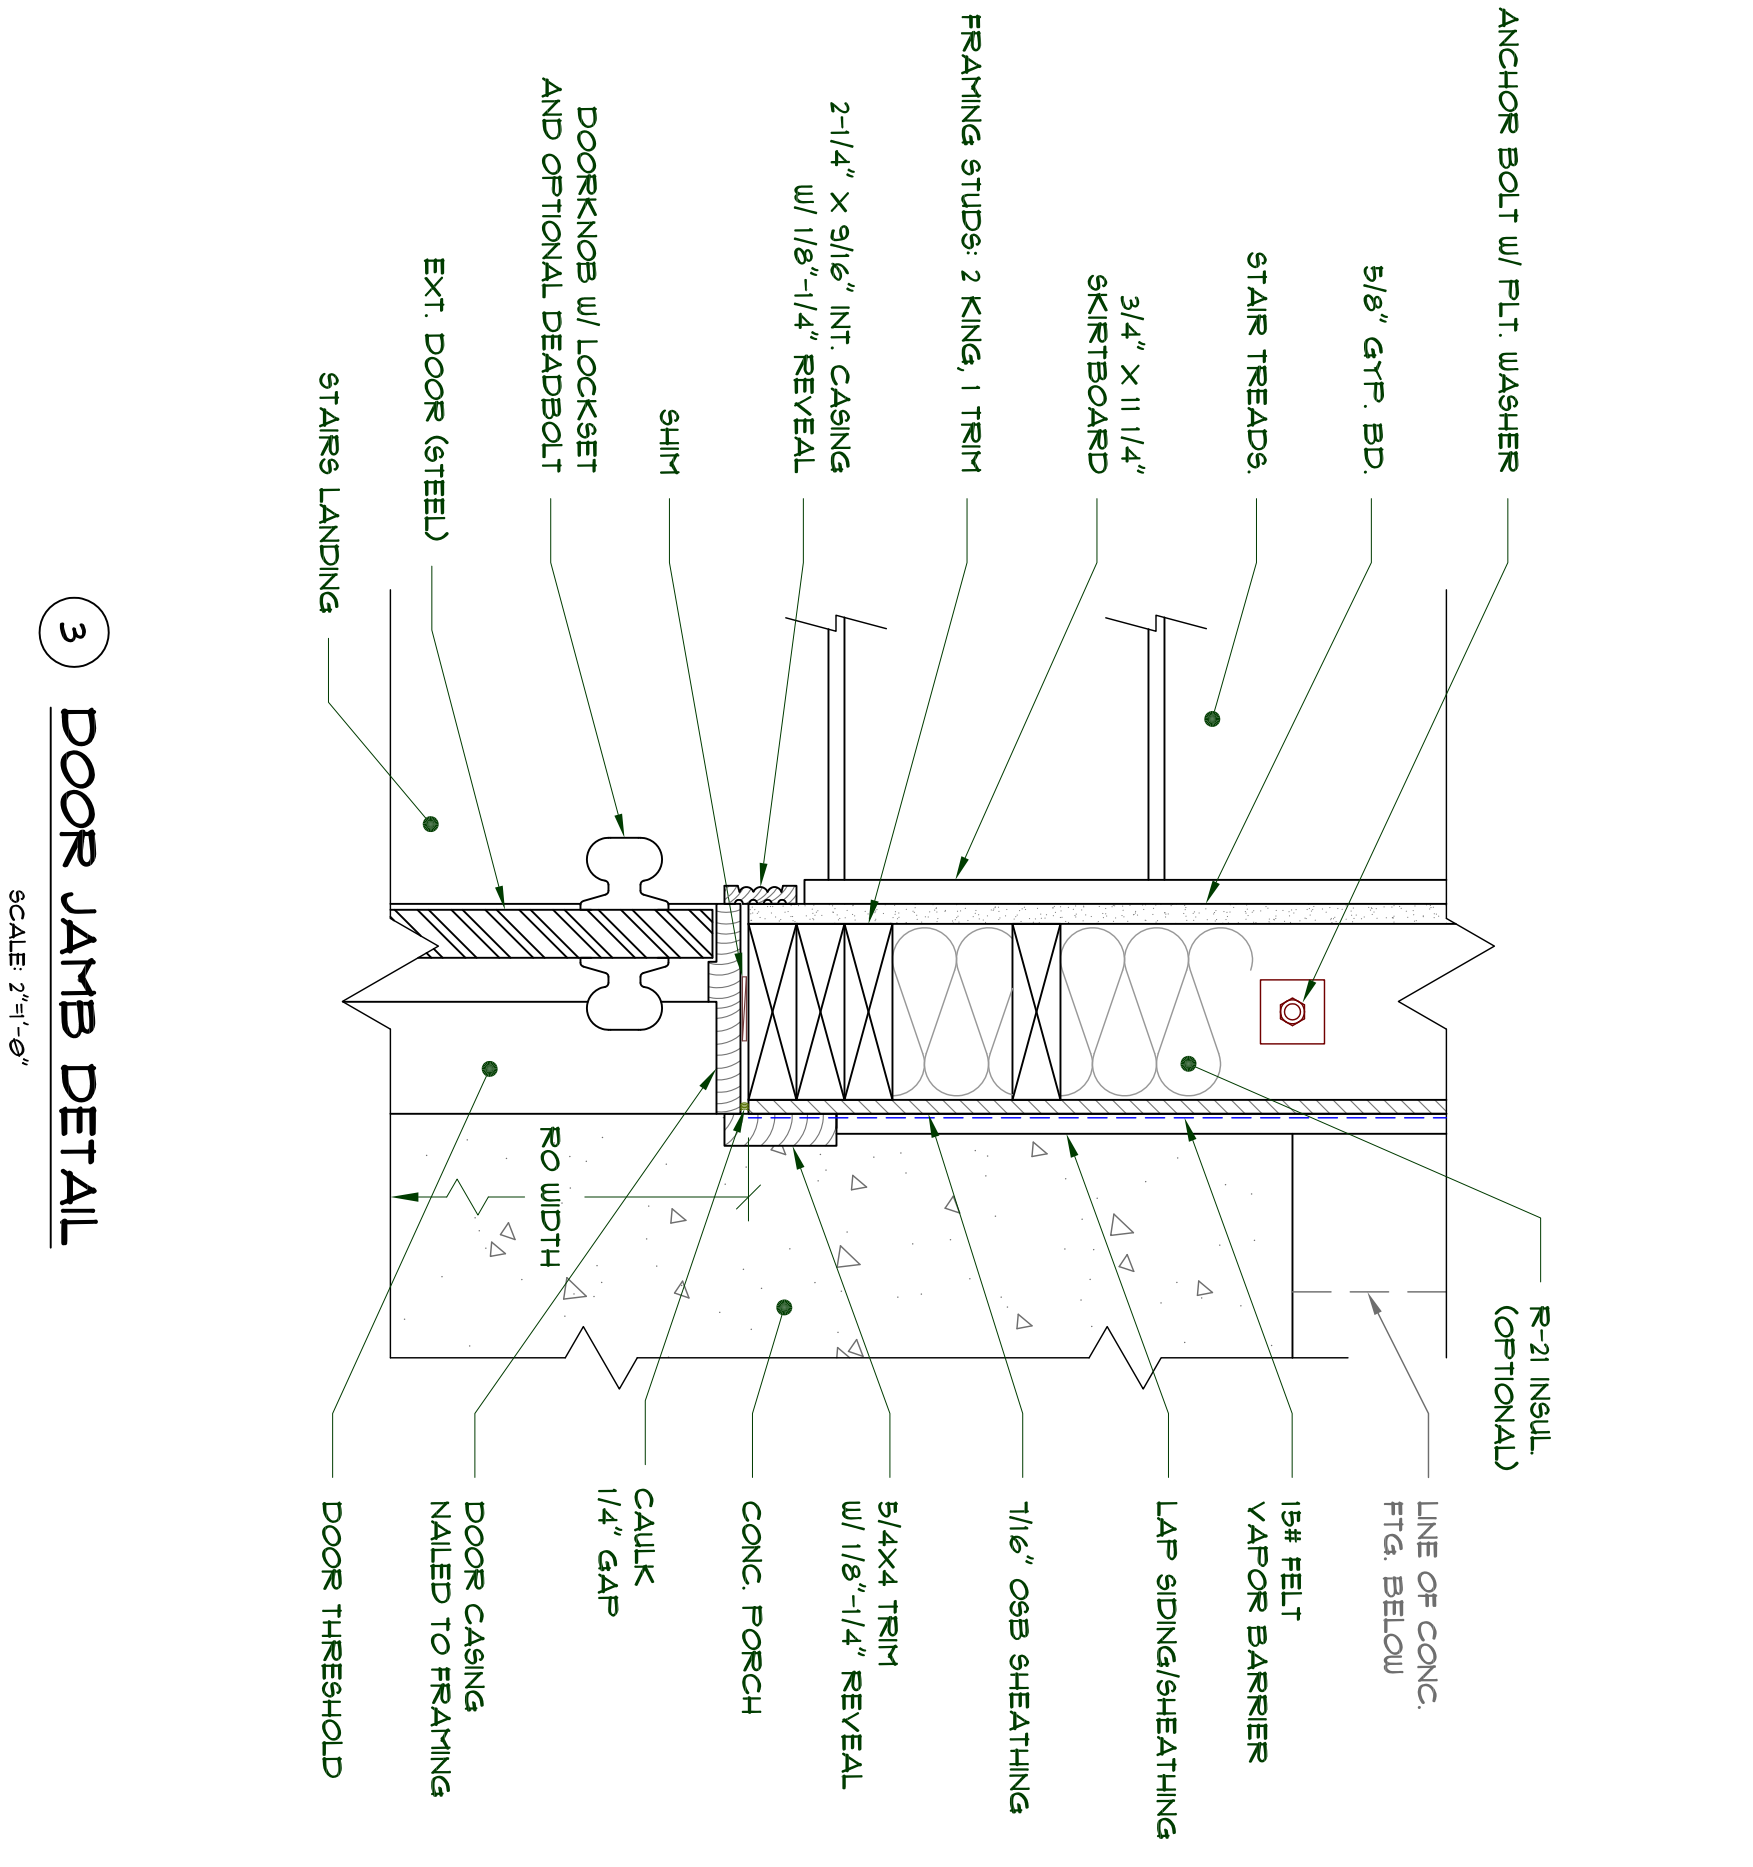


3 DOOR JAMB DETAIL
SCALE 2"-1'-0"

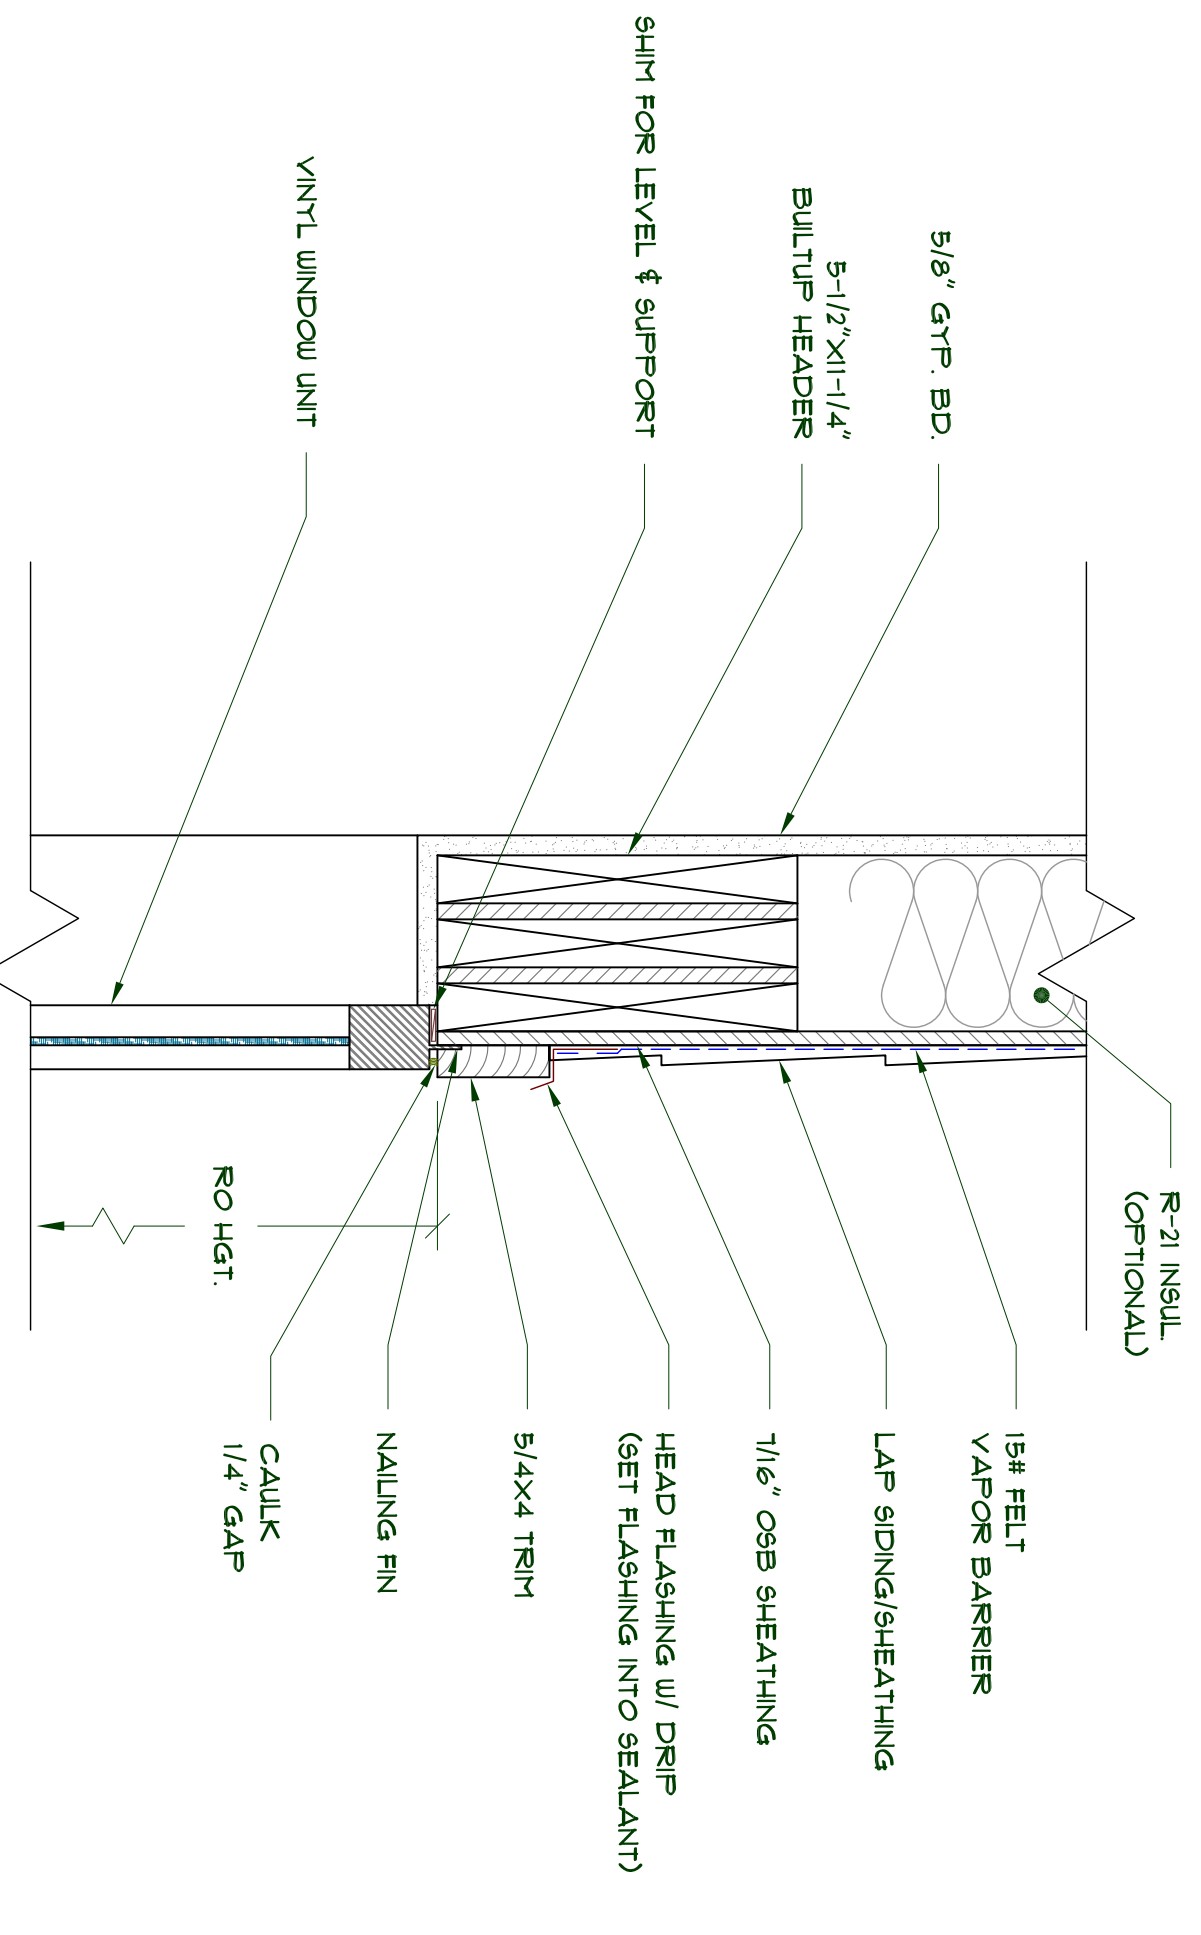

4 WINDOW HEAD DETAIL
SCALE 2"-1'-0"

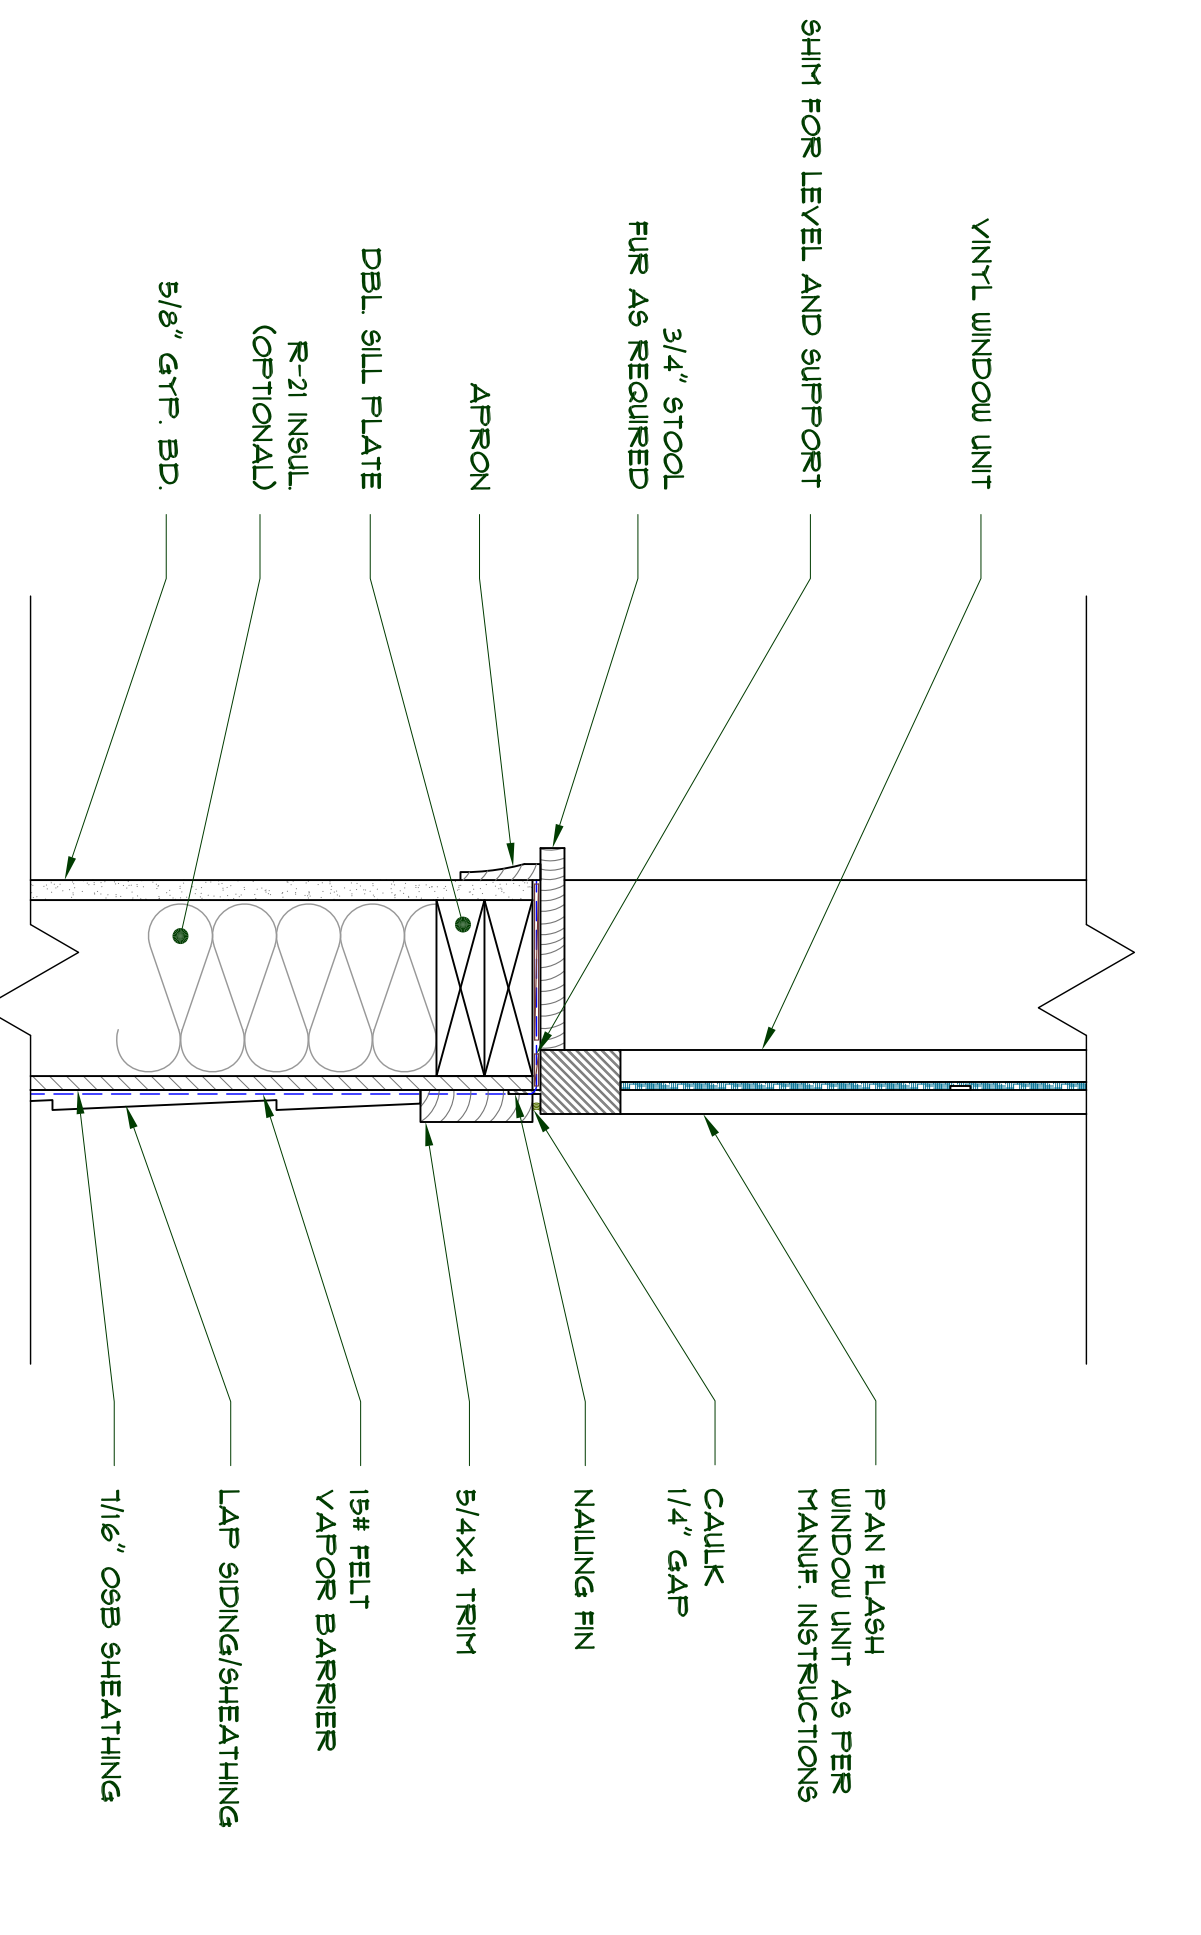

5 WINDOW SILL DETAIL
SCALE 2"-1'-0"

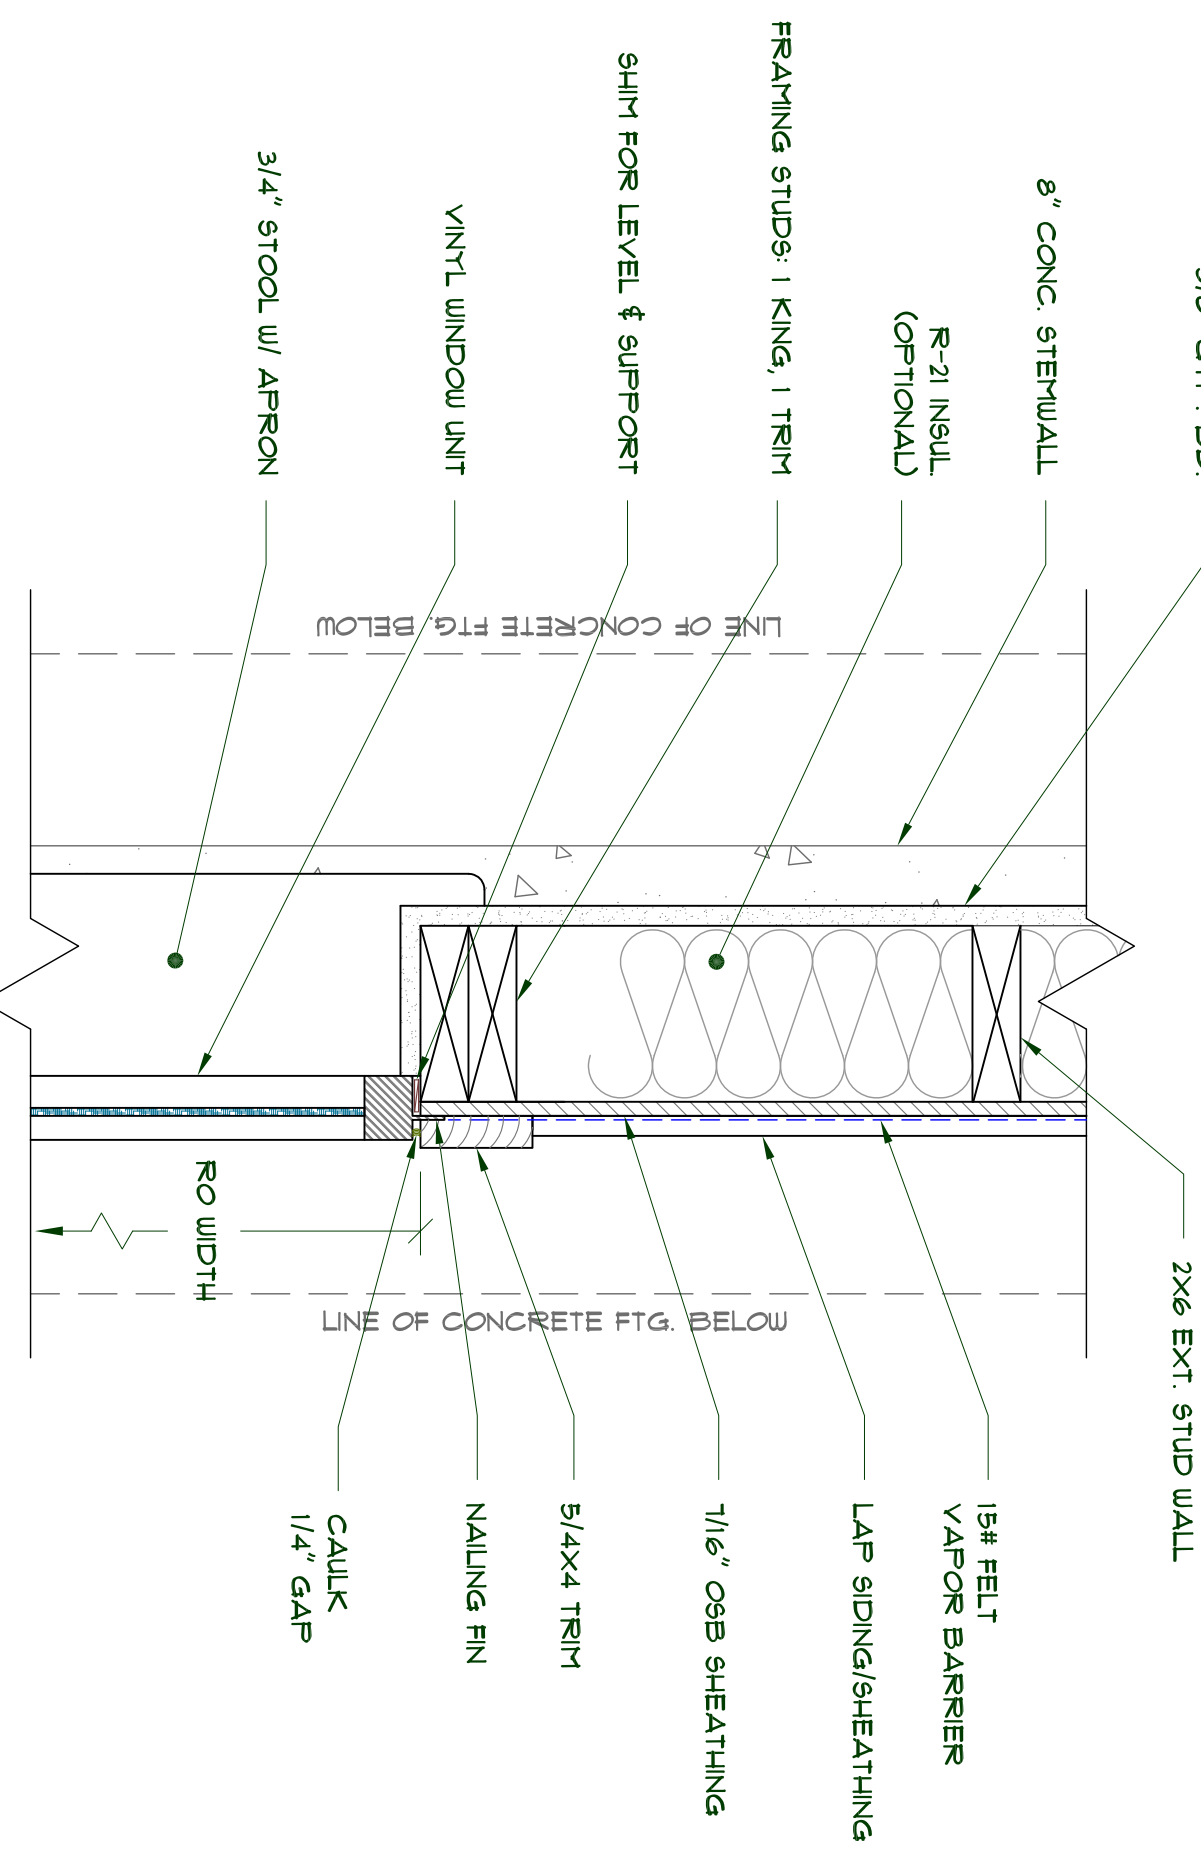

6 WINDOW JAMB DETAIL
SCALE 2"-1'-0"

NOTES:
1. VERIFY ROUGH OPENINGS FOR ALL WINDOWS AND DOORS PRIOR TO FRAMING
2. INSTALL DOORS AND WINDOWS PER MANUF. INSTRUCTIONS.