



QUINALT ENGINEERING
 114 WEST QUINALT ST. TACOMA, WA 98507
 (253) 274-6212 (425) 392-1888
 WWW.QUINALTINDIANNATION.COM

PROJECT:
CARVING SHED
 SCALE: 1/3200
 REVISION: A, 1


DESIGNED BY:
BJM
 DATE:
8/16/2012

SHEET CONTENTS:
CROSS SECTIONS

REVISION HISTORY:

CUSTOMER:
QUINALT INDIAN NATION

LOCATION:
TAHOLAH, WA

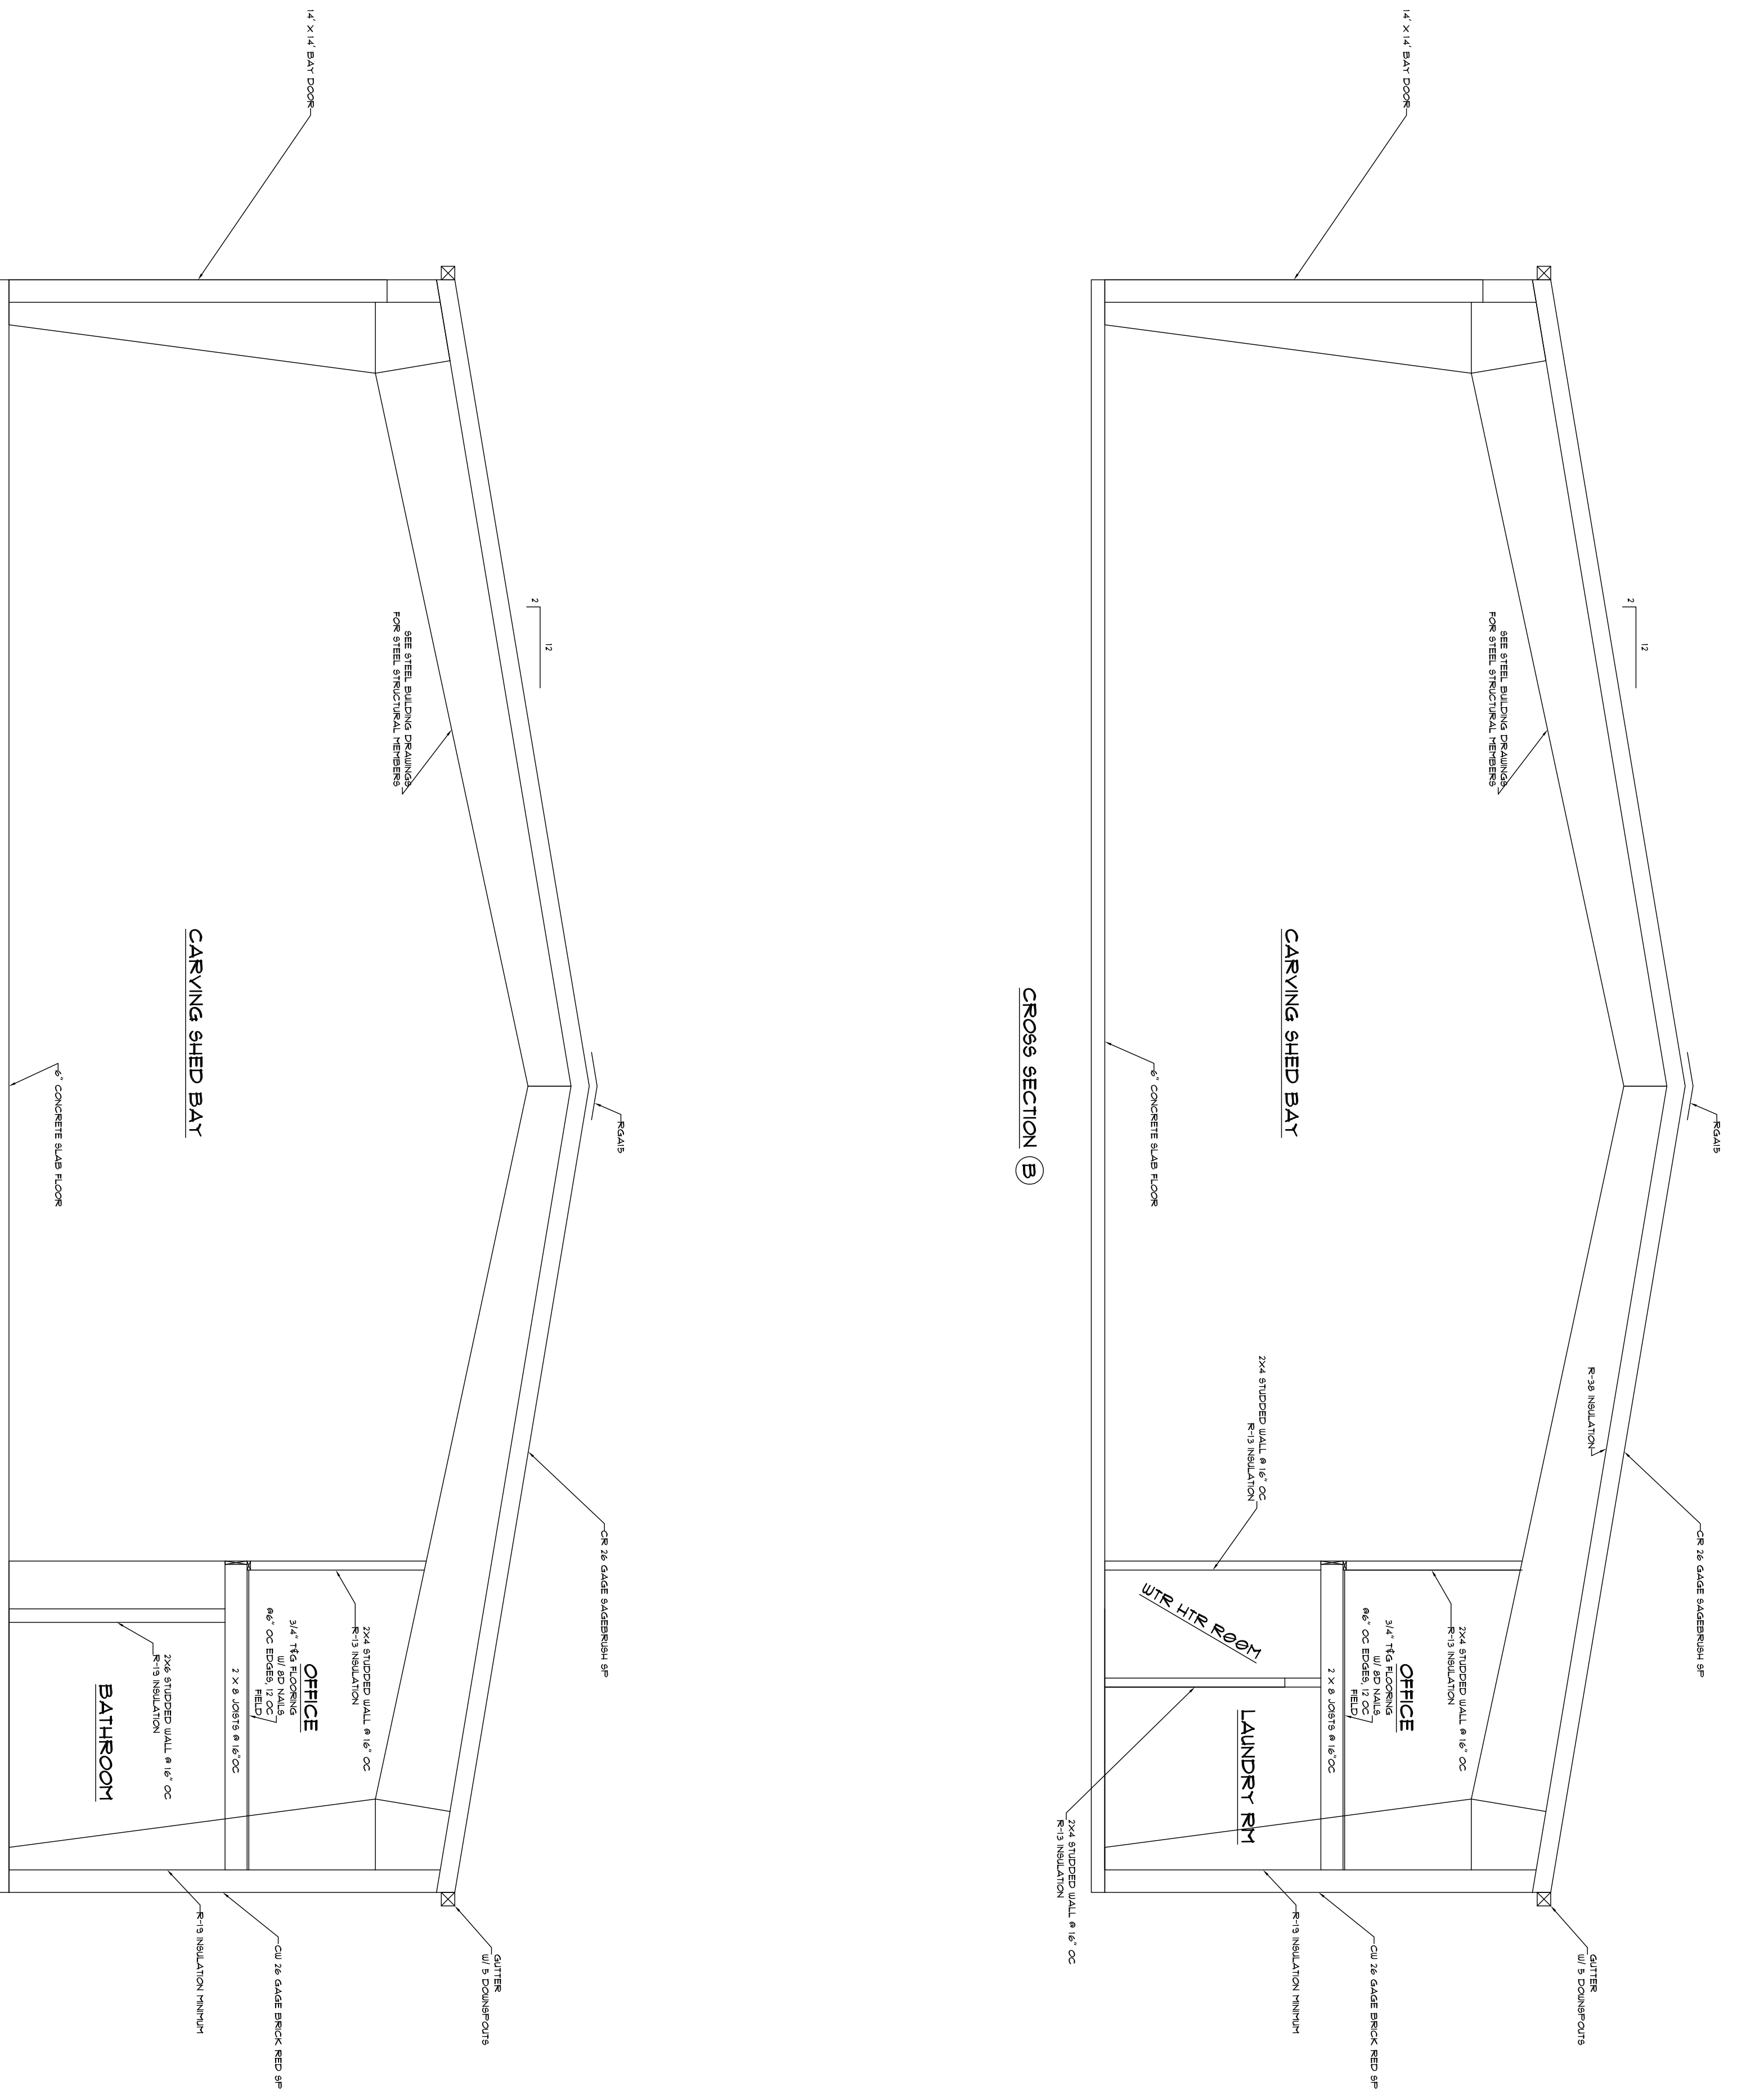

CROSS SECTION (A)

CROSS SECTION (B)

CROSS SECTIONS

SCALE: 1/4"=1'