


OCEAN BLUFF

TREES

TREES

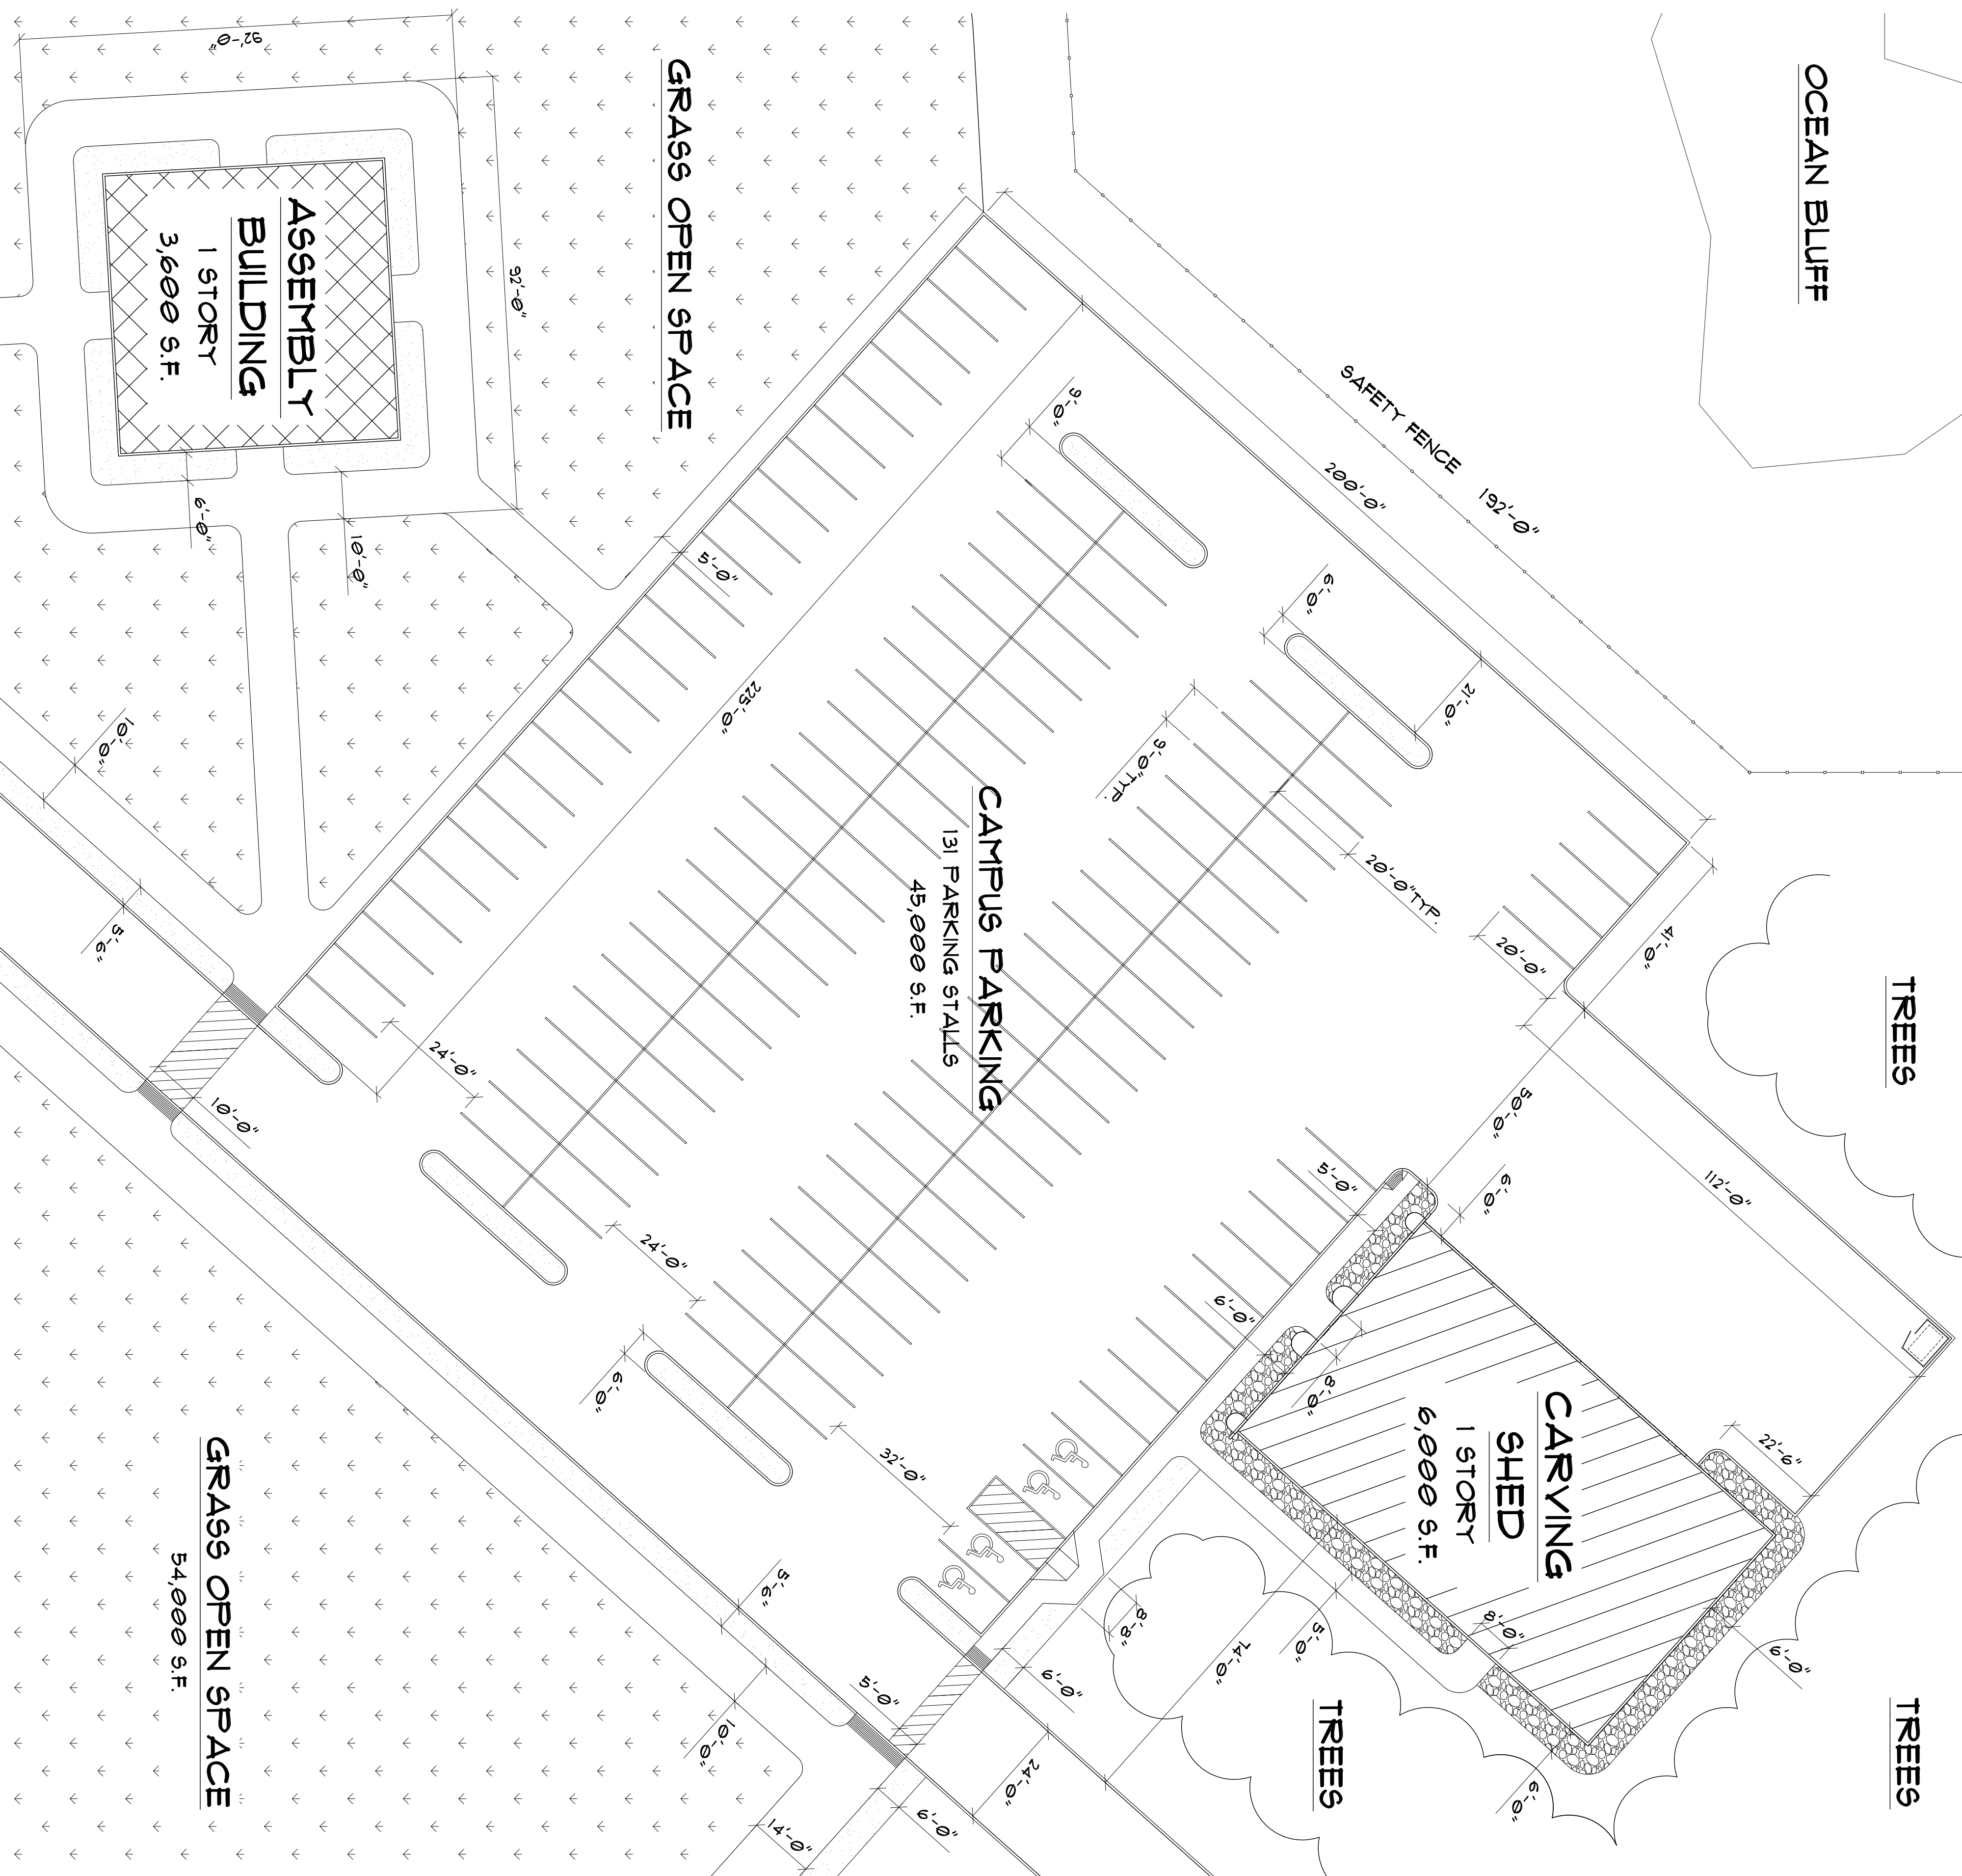

CAMPUS PARKING PLAN & LANDSCAPING

SCALE: 1" = 20'-0"

QUINAULT ENGINEERING

114 WEST QUINAULT ST. TACOMA, WA 98507
(253) 374-6212 FAX (253) 374-1889

WWW.QUINAULTINCORPORATED.COM

ISSUE TRACKING

ALL PROJECTS AND DRAWINGS ARE THE PROPERTY OF QUINAULT ENGINEERING AND SHALL REMAIN THE PROPERTY OF QUINAULT ENGINEERING UNLESS OTHERWISE NOTED ON THE DRAWING.



PROJECT: CANOE JOURNEY 2013 AND BEYOND
 SCALE: 1/4" = 1'-0"
 REVISION: A. 1

DESIGNED BY: NPW
 DATE: 9/6/2012

SHEET CONTENTS:
CAMPUS PARKING PLAN AND LANDSCAPING

REVISION HISTORY:

CUSTOMER: QUINAULT INDIAN NATION	SHEET
LOCATION: TAHOLAH, WA	

MP3
 Of MP6