


- NOTES:
1. SAMPLE TEXT
 2. SAMPLE TEXT
 3. SAMPLE TEXT

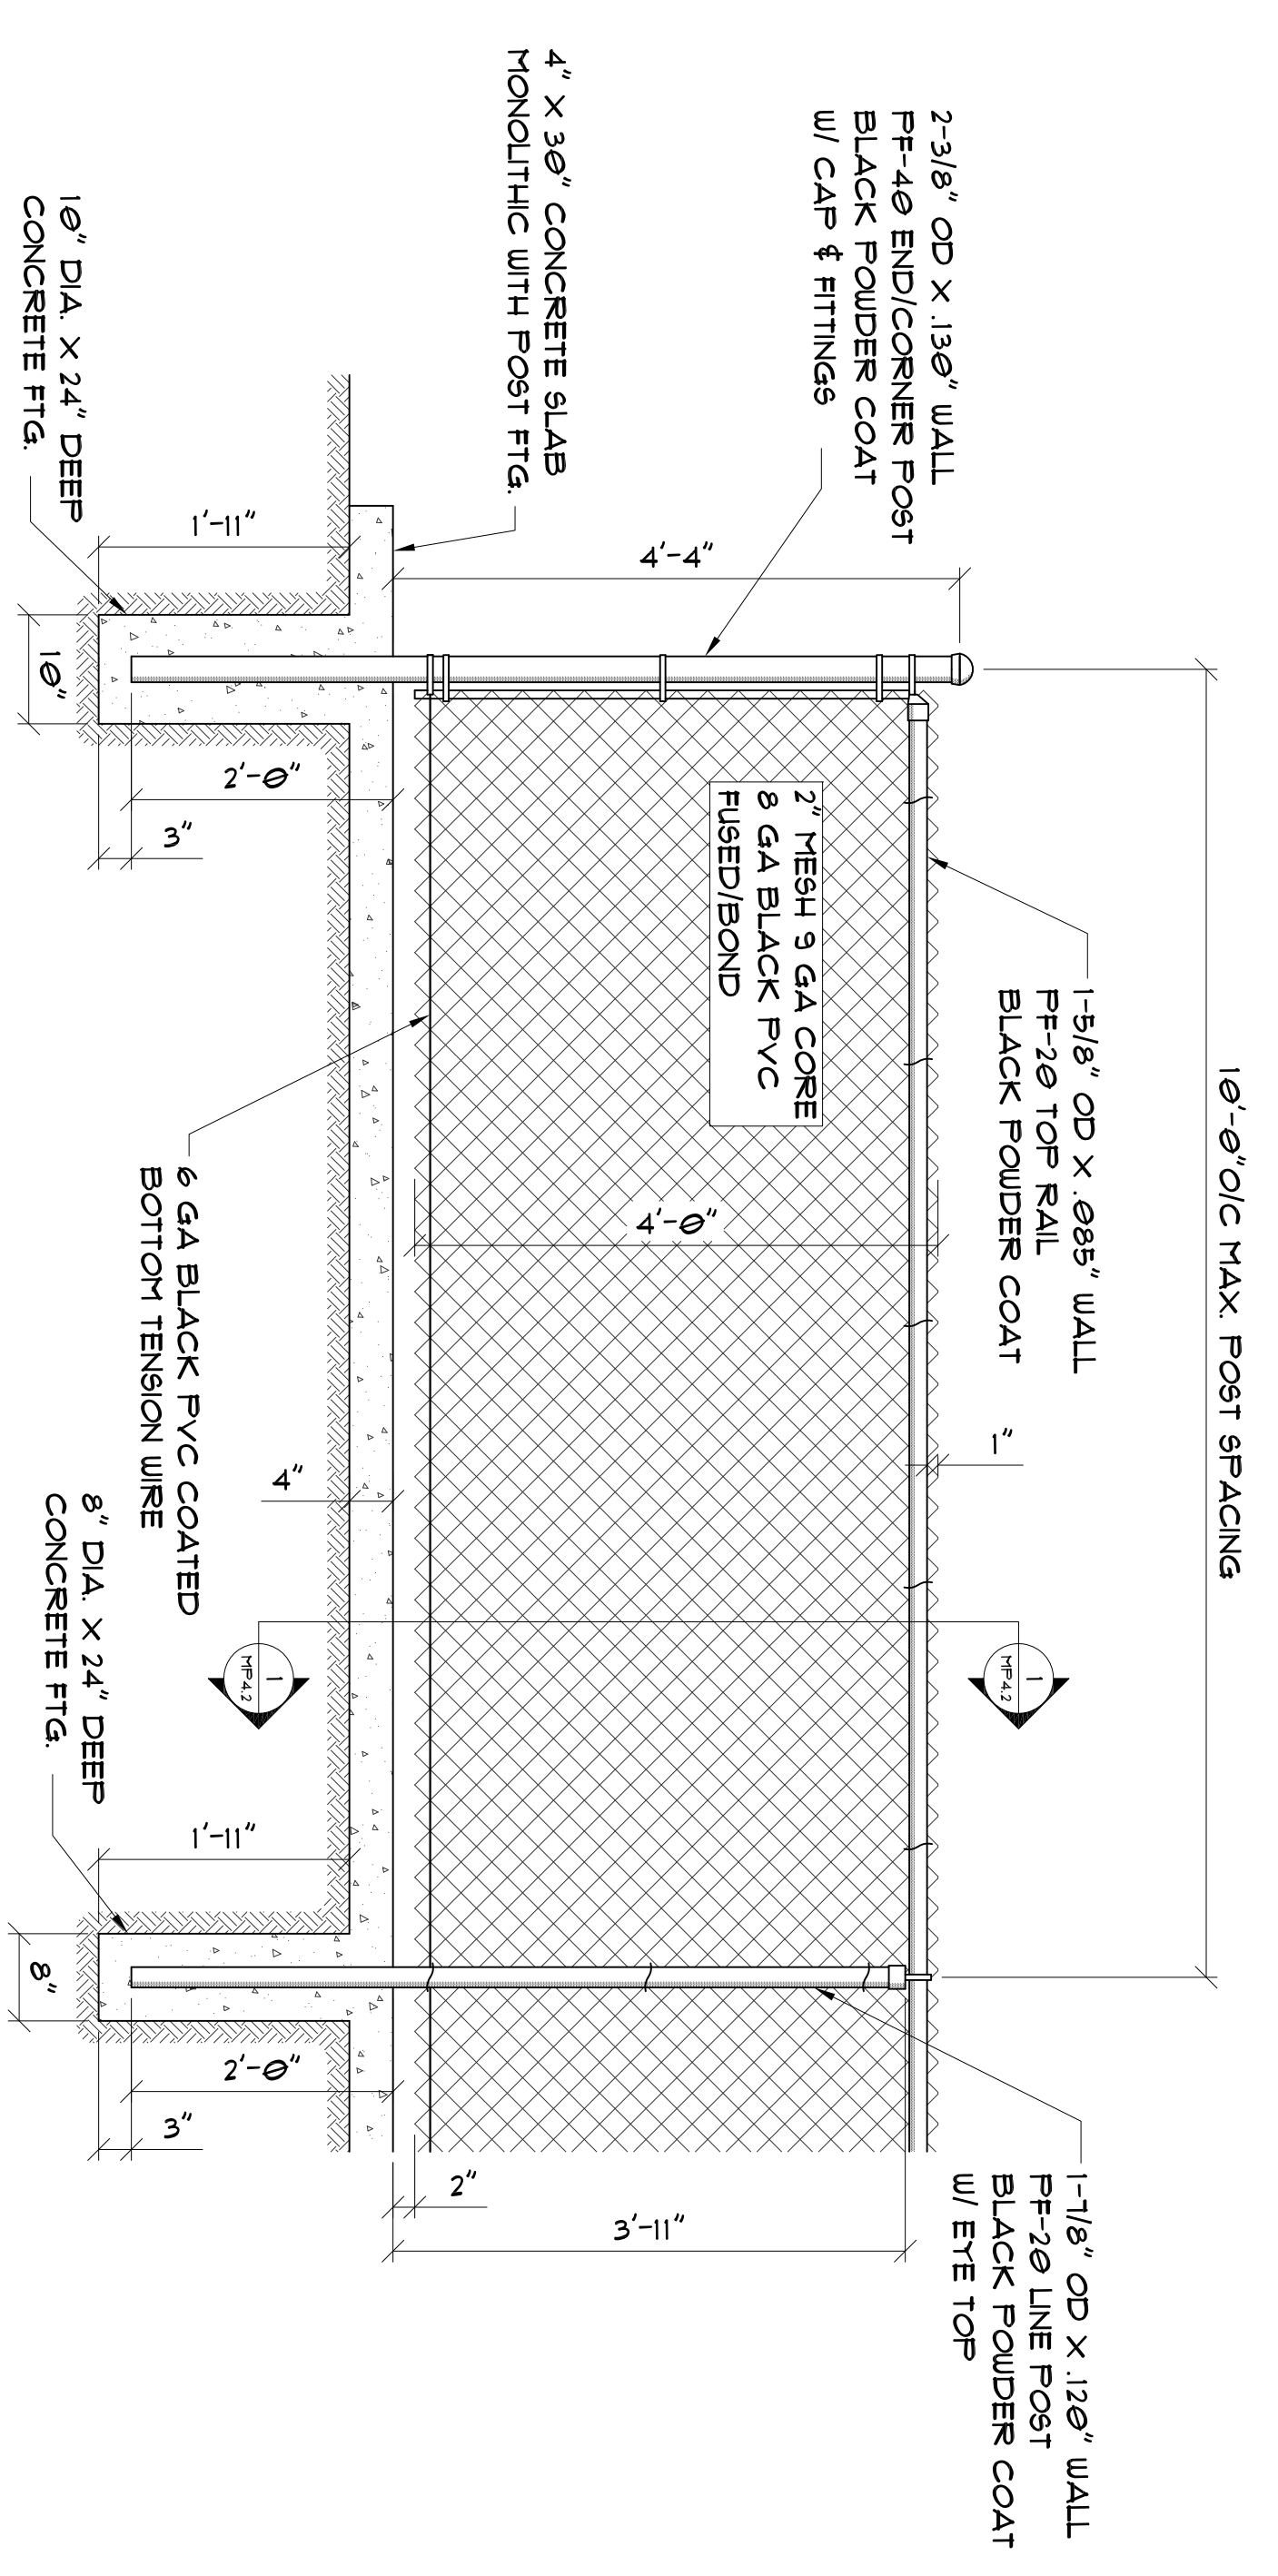

CHAIN LINK SAFETY FENCE DETAIL

SCALE: 3/4" = 1'-0"

SAFETY FENCE DETAILS

SCALE: 3/4" = 1'-0"



QUINALT ENGINEERING
 114 WEST QUINALT ST. TACOMA, WA 98507
 (206) 835-2742 FAX (206) 835-1888
 WWW.QUINALTINDIANNATION.COM

PROJECT: CANOE JOURNEY 2013 AND BEYOND
 SCALE: 1/16" = 1'-0" REVISION: A, 1

DESIGNED BY: NFW
 DATE: 11/1/2012

SHEET CONTENTS:
SAFETY FENCE DETAILS

REVISION HISTORY:

CUSTOMER: QUINALT INDIAN NATION
 LOCATION: TAHOLAH, WA

SHEET
MP4.2
 of MP6