
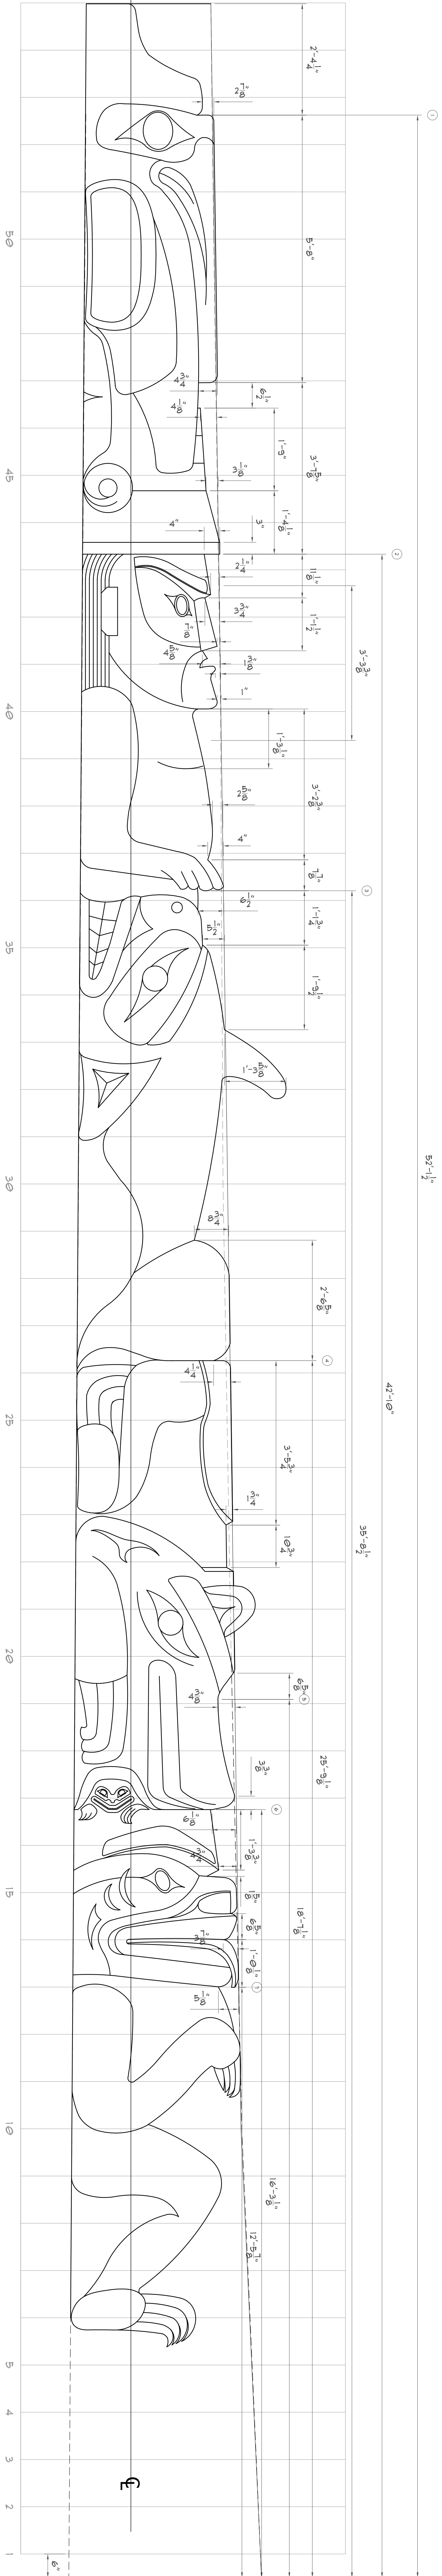


POLE ELEVATIONS
SCALE: 1/4" = 1'-0"

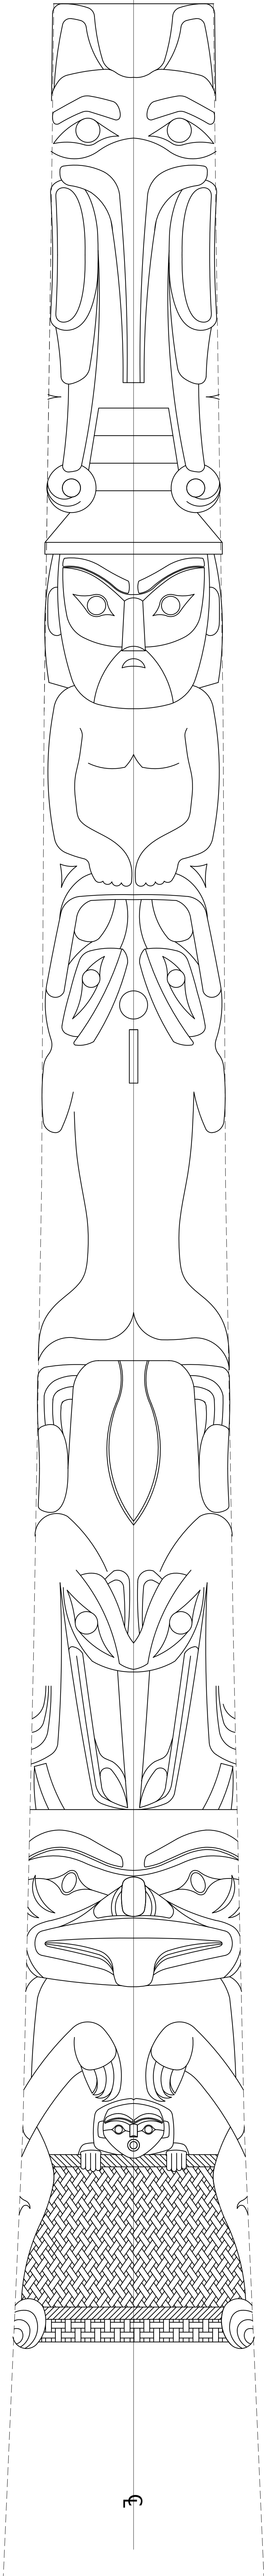

FRONT & SIDE PROFILE (DETAIL)
SCALE: 3/4" = 1'-0"

ARTIST: JAMES DELACRUZ, JR.
ENGINEER: NATHANIEL F. JULKERSON

- NOTES:
- CARVE POLE FROM WESTERN RED CEDAR
 - CARVE AND FABRICATE SUN FROM TLELOL CEDAR
 - SUN NAU'S FABRICATED FROM LATHAM RED CEDAR

SHEET
A2
OF
A10

CUSTOMER:
QUINALT INDIAN NATION
LOCATION:
TAHOLAH, WA

REVISION HISTORY:

SHEET CONTENTS:

**ELEVATIONS
PROFILE DETAIL**

DESIGNED BY:
NPU/JDLC
DATE:
9/6/2012

PROJECT:
SPIRITUAL POLE
SCALE: 1/4"

REVISION: A-1

**QUINALT
ENGINEERING**
11301 PINE - SEASIDE BLVD.
WWW.QUINALTENGINEERING.COM
TEL: 360-221-1111
FAX: 360-221-1112

