




1 DOOR HEAD DETAIL  
SCALE 7/8"=1'-0"

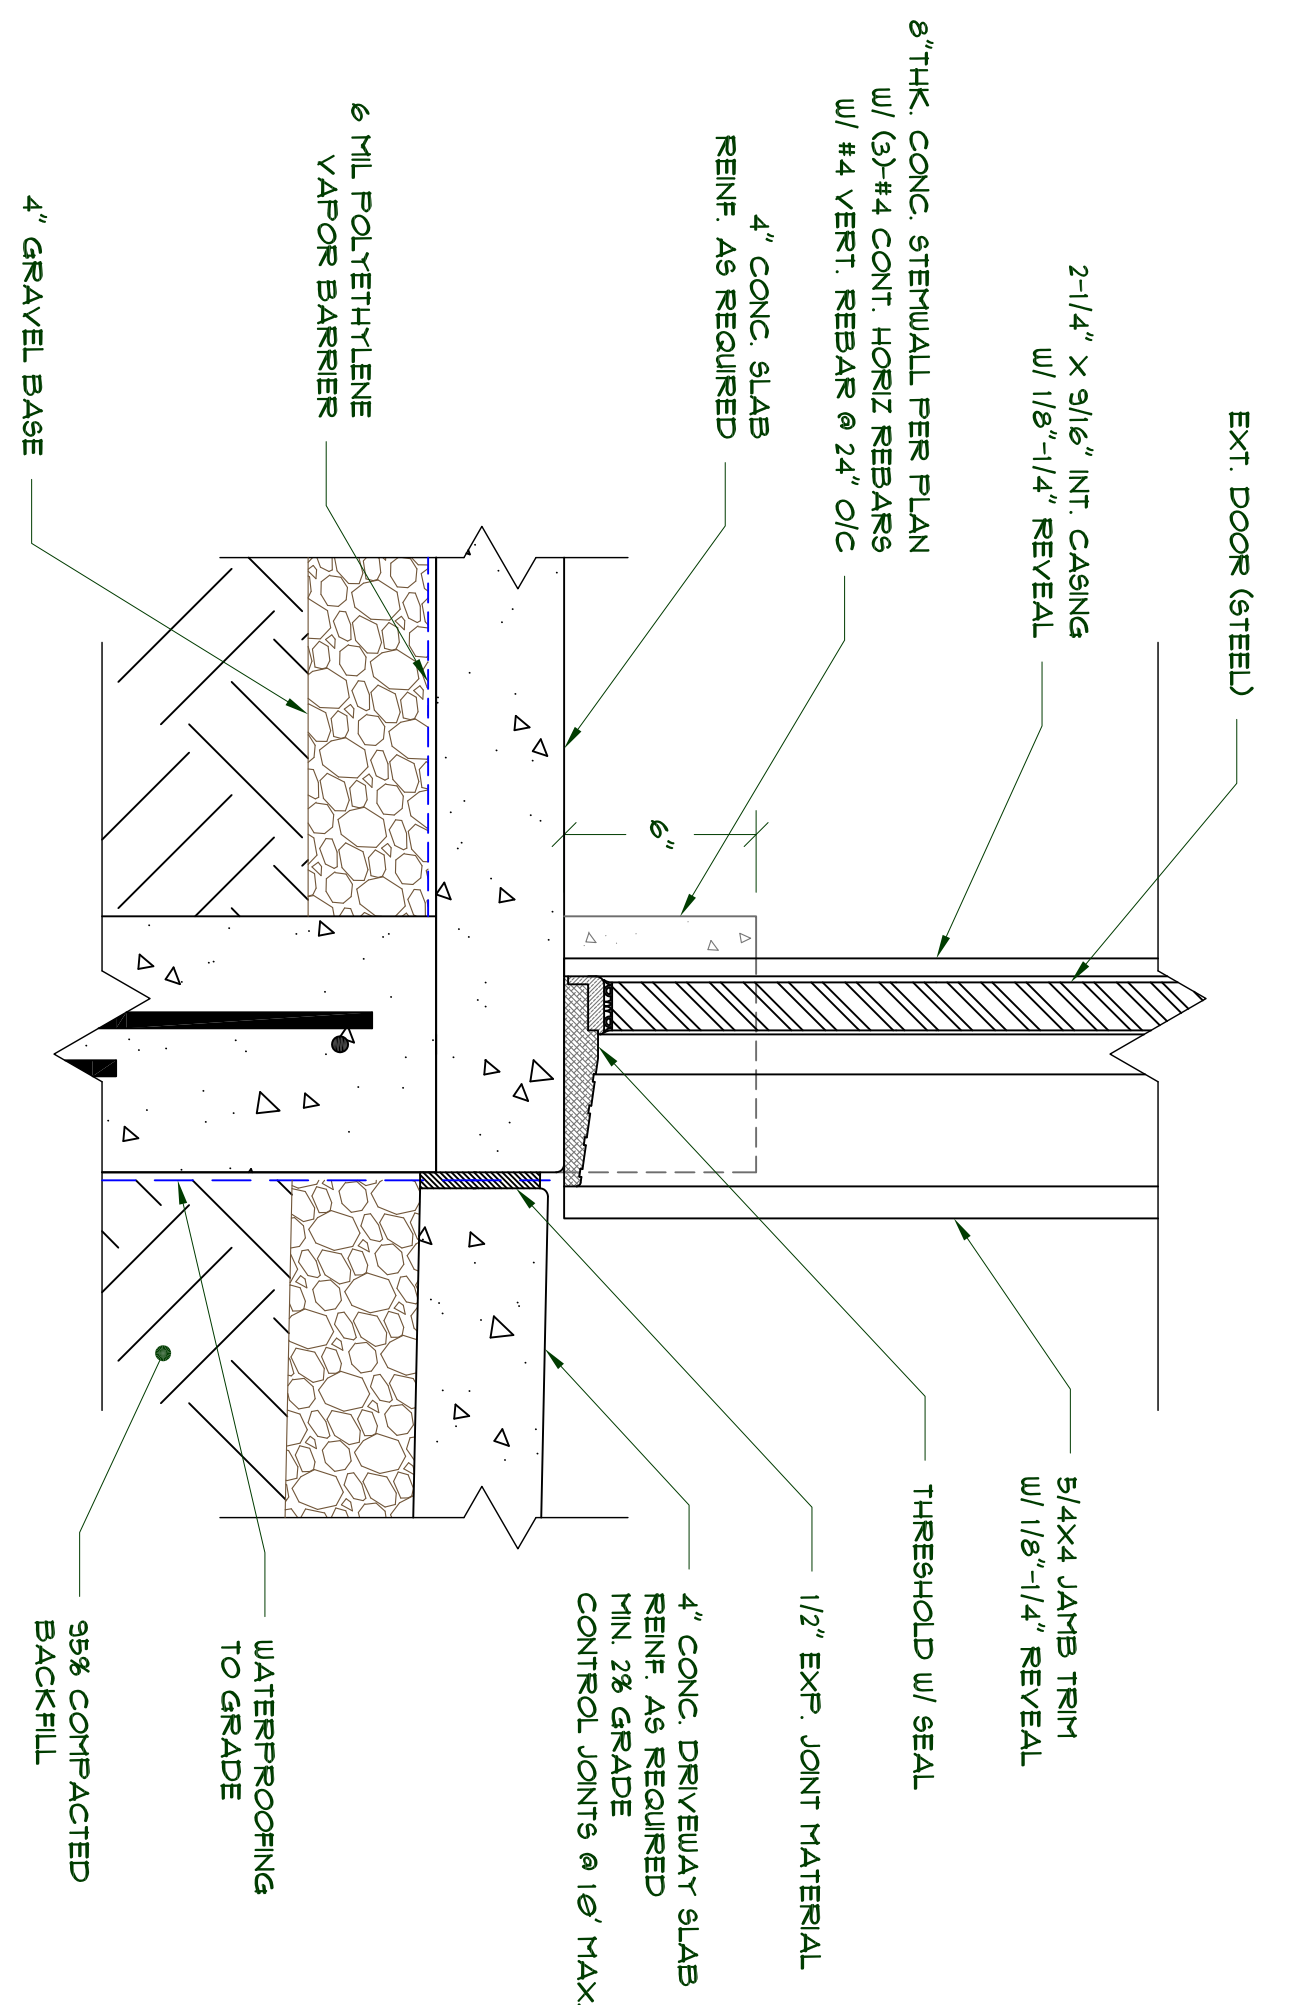


2 DOOR THRESHOLD DETAIL  
SCALE 7/8"=1'-0"

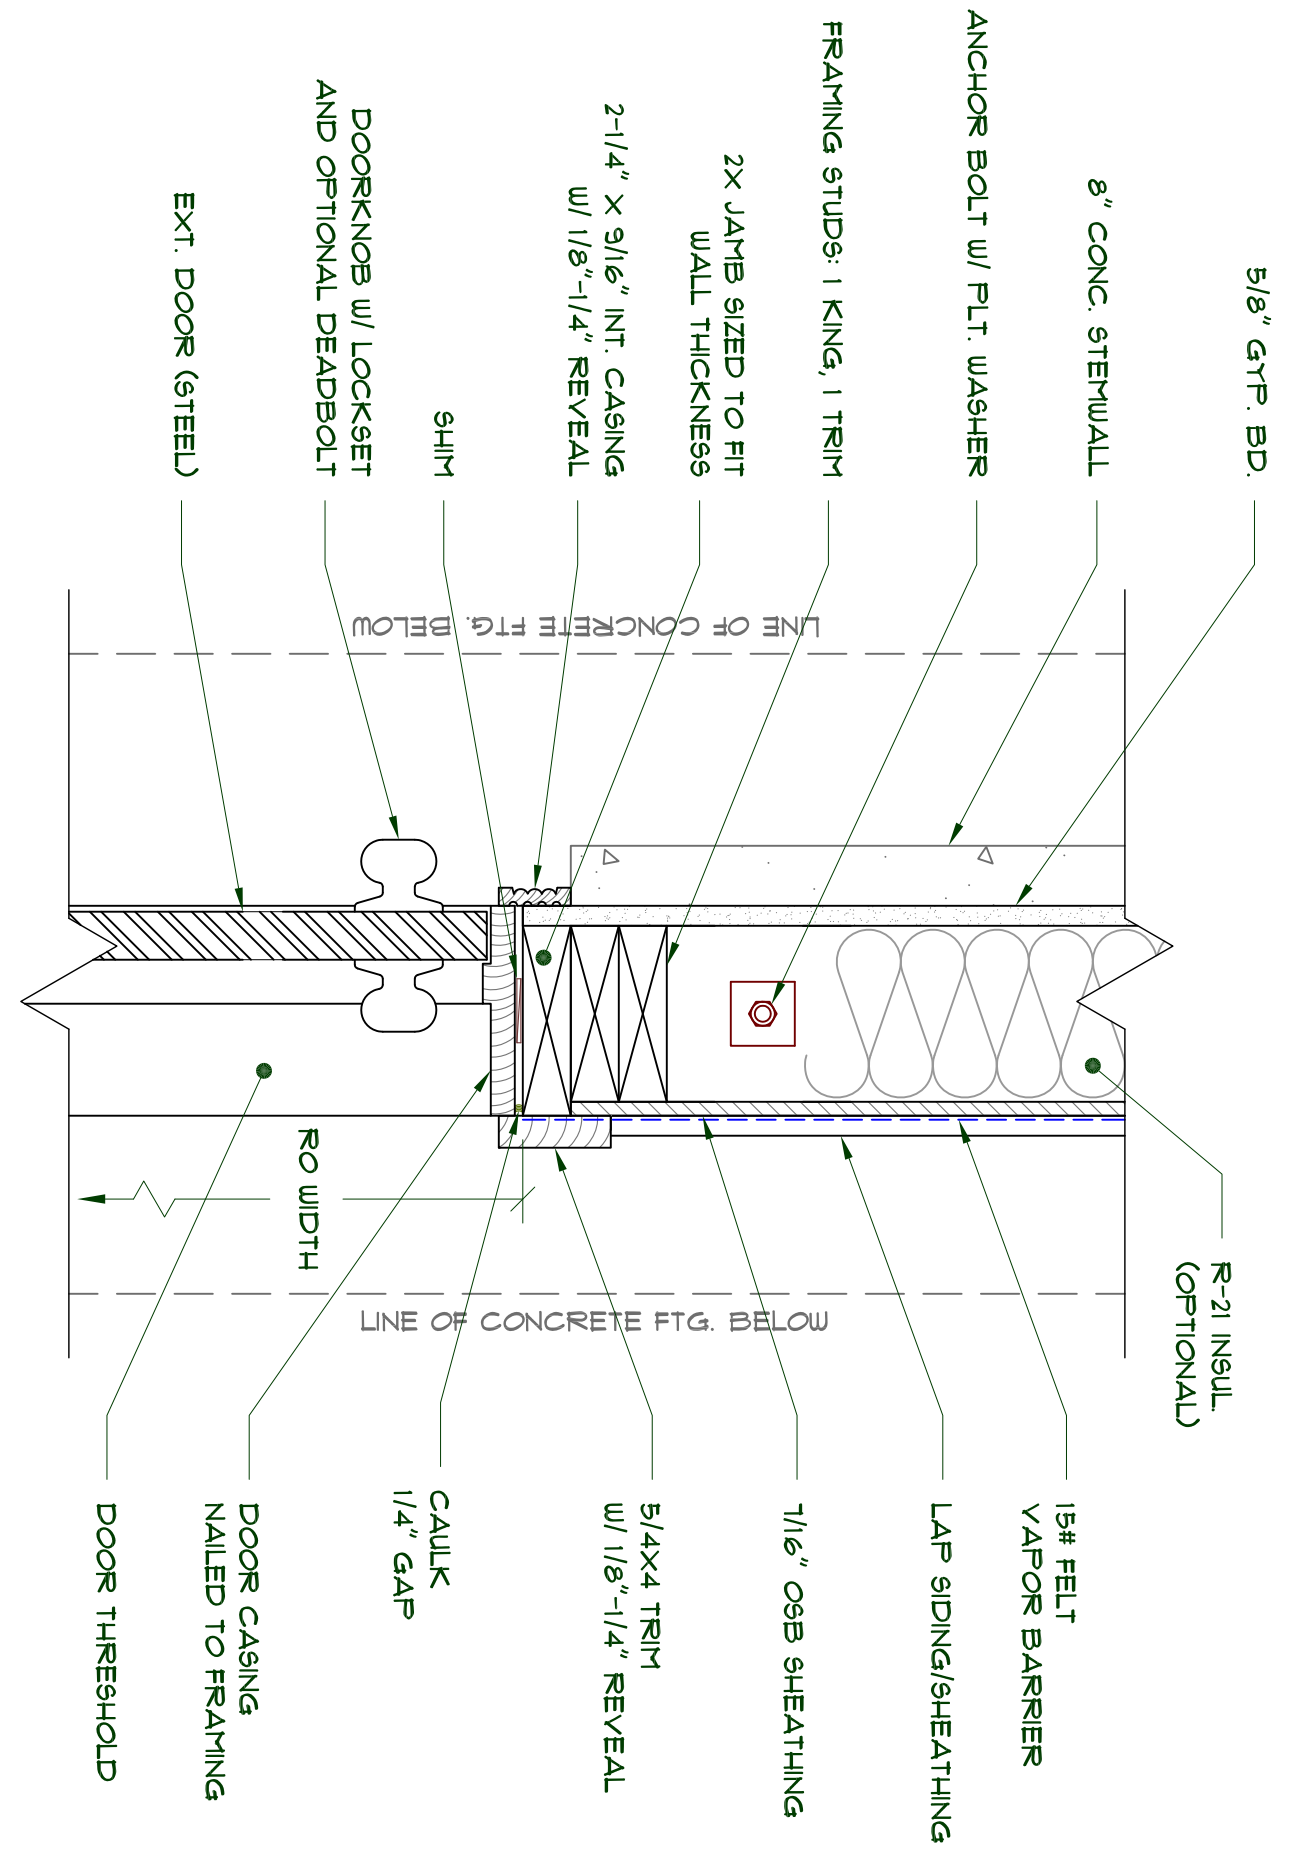


3 DOOR JAMB DETAIL  
SCALE 7/8"=1'-0"

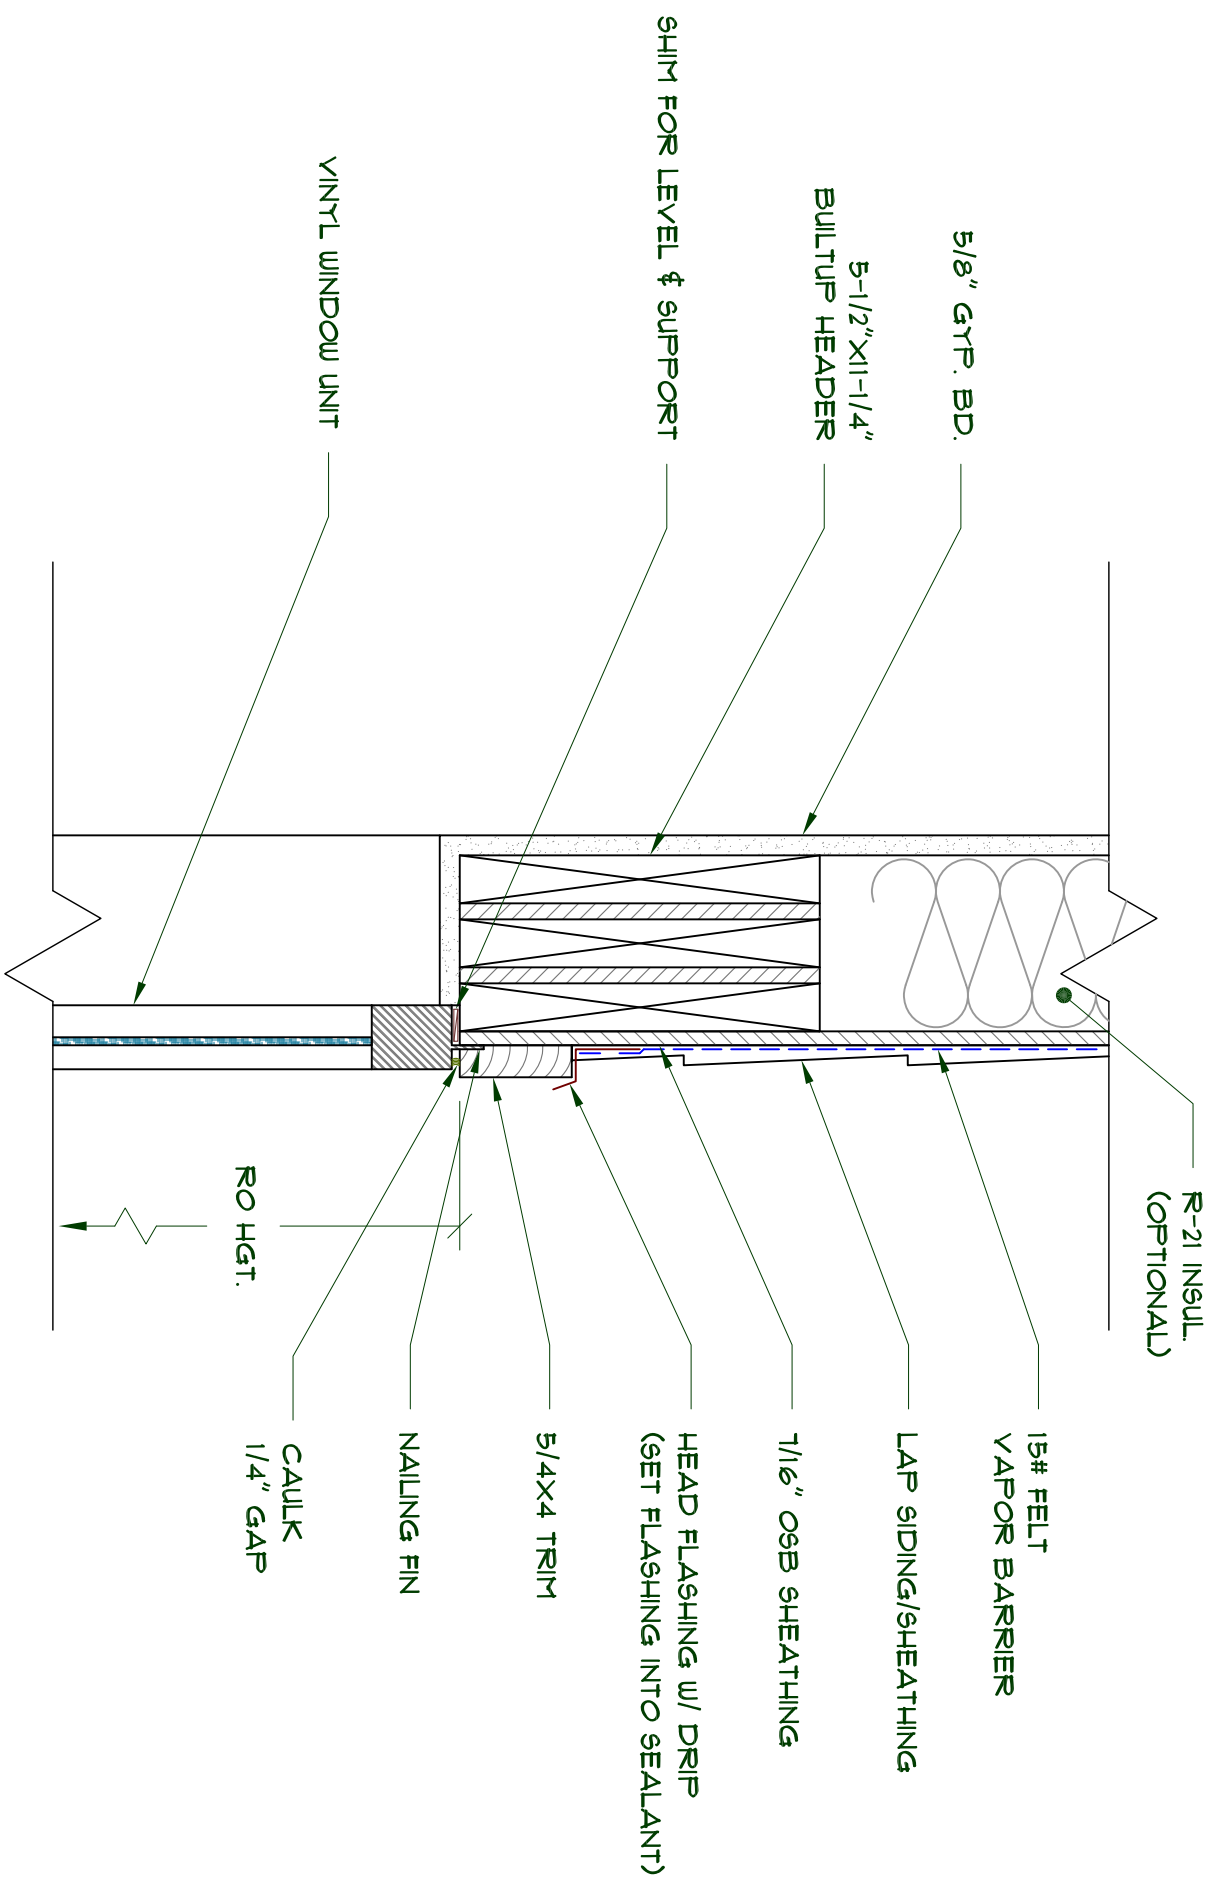

4 WINDOW HEAD DETAIL  
SCALE 7/8"=1'-0"

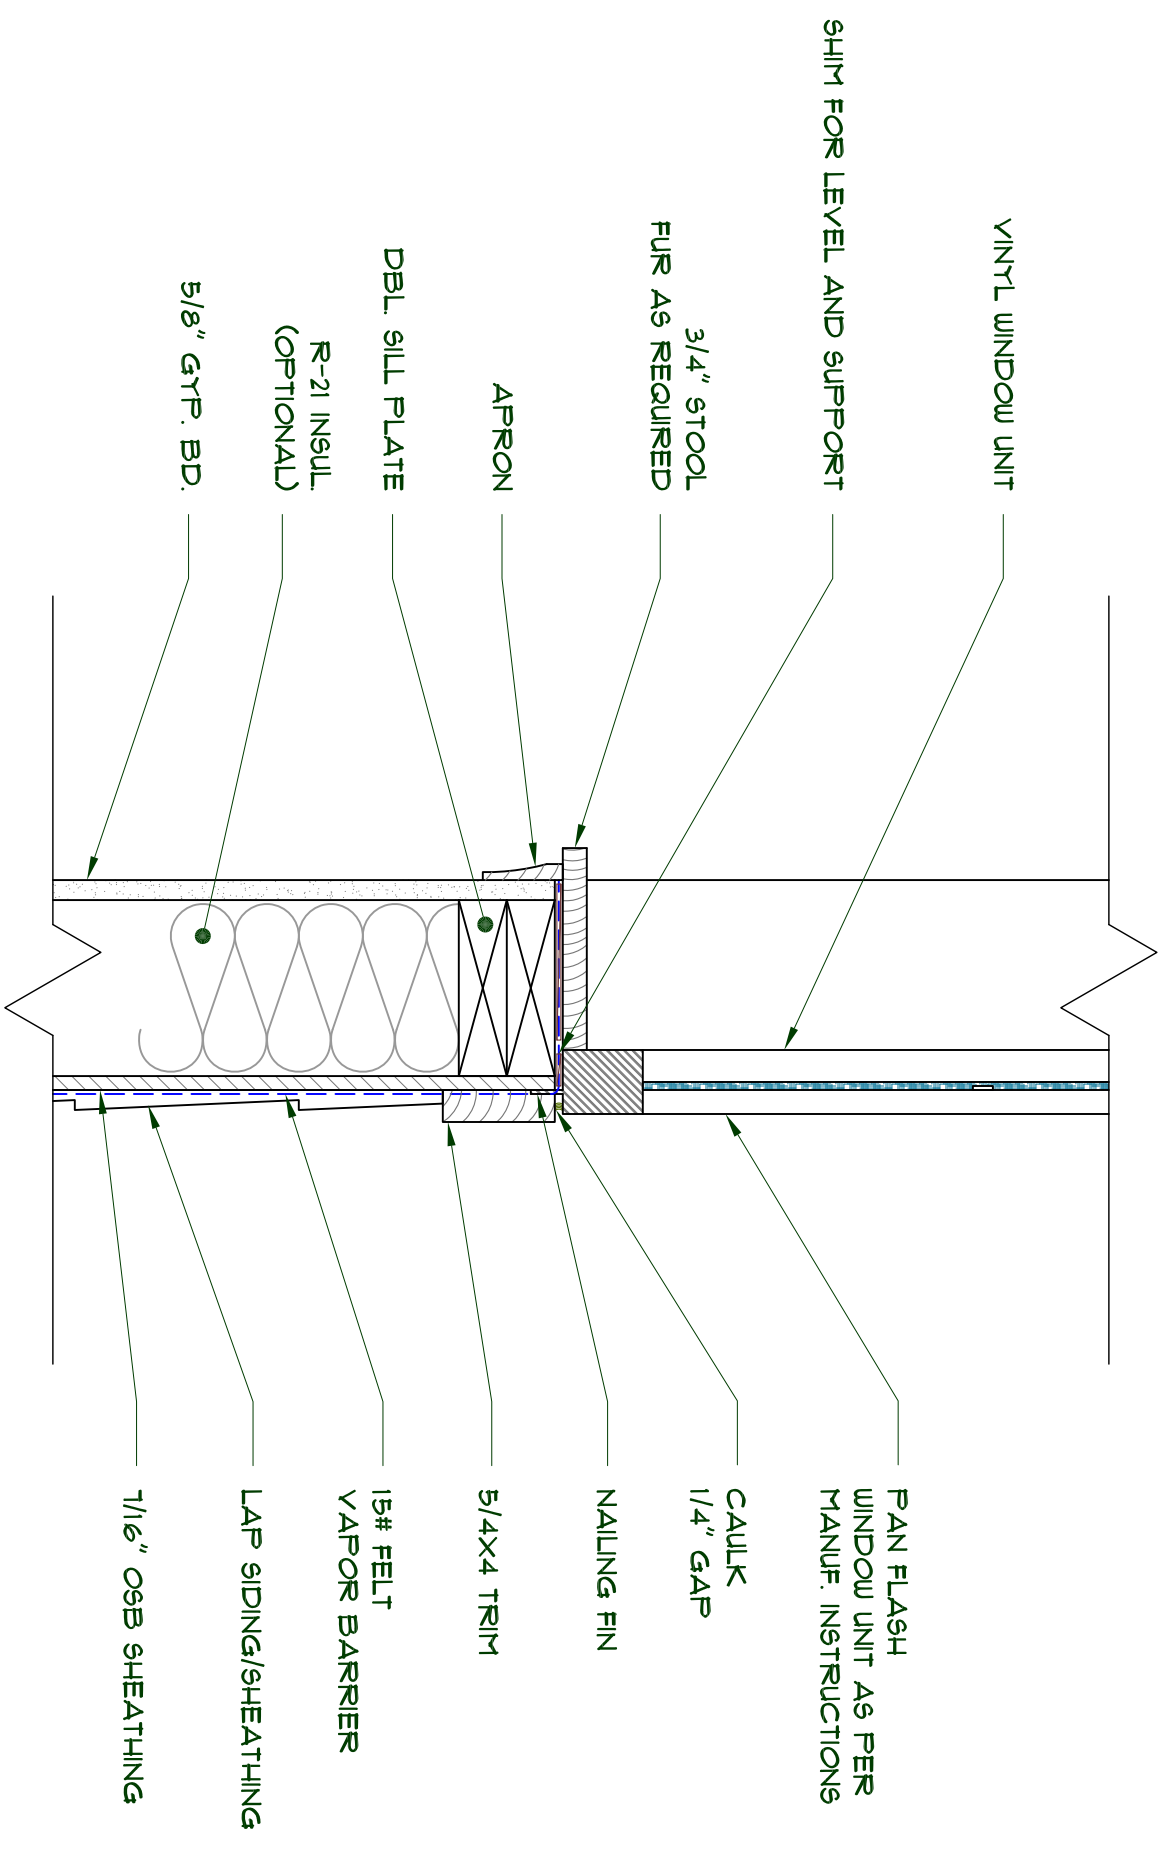

5 WINDOW SILL DETAIL  
SCALE 7/8"=1'-0"

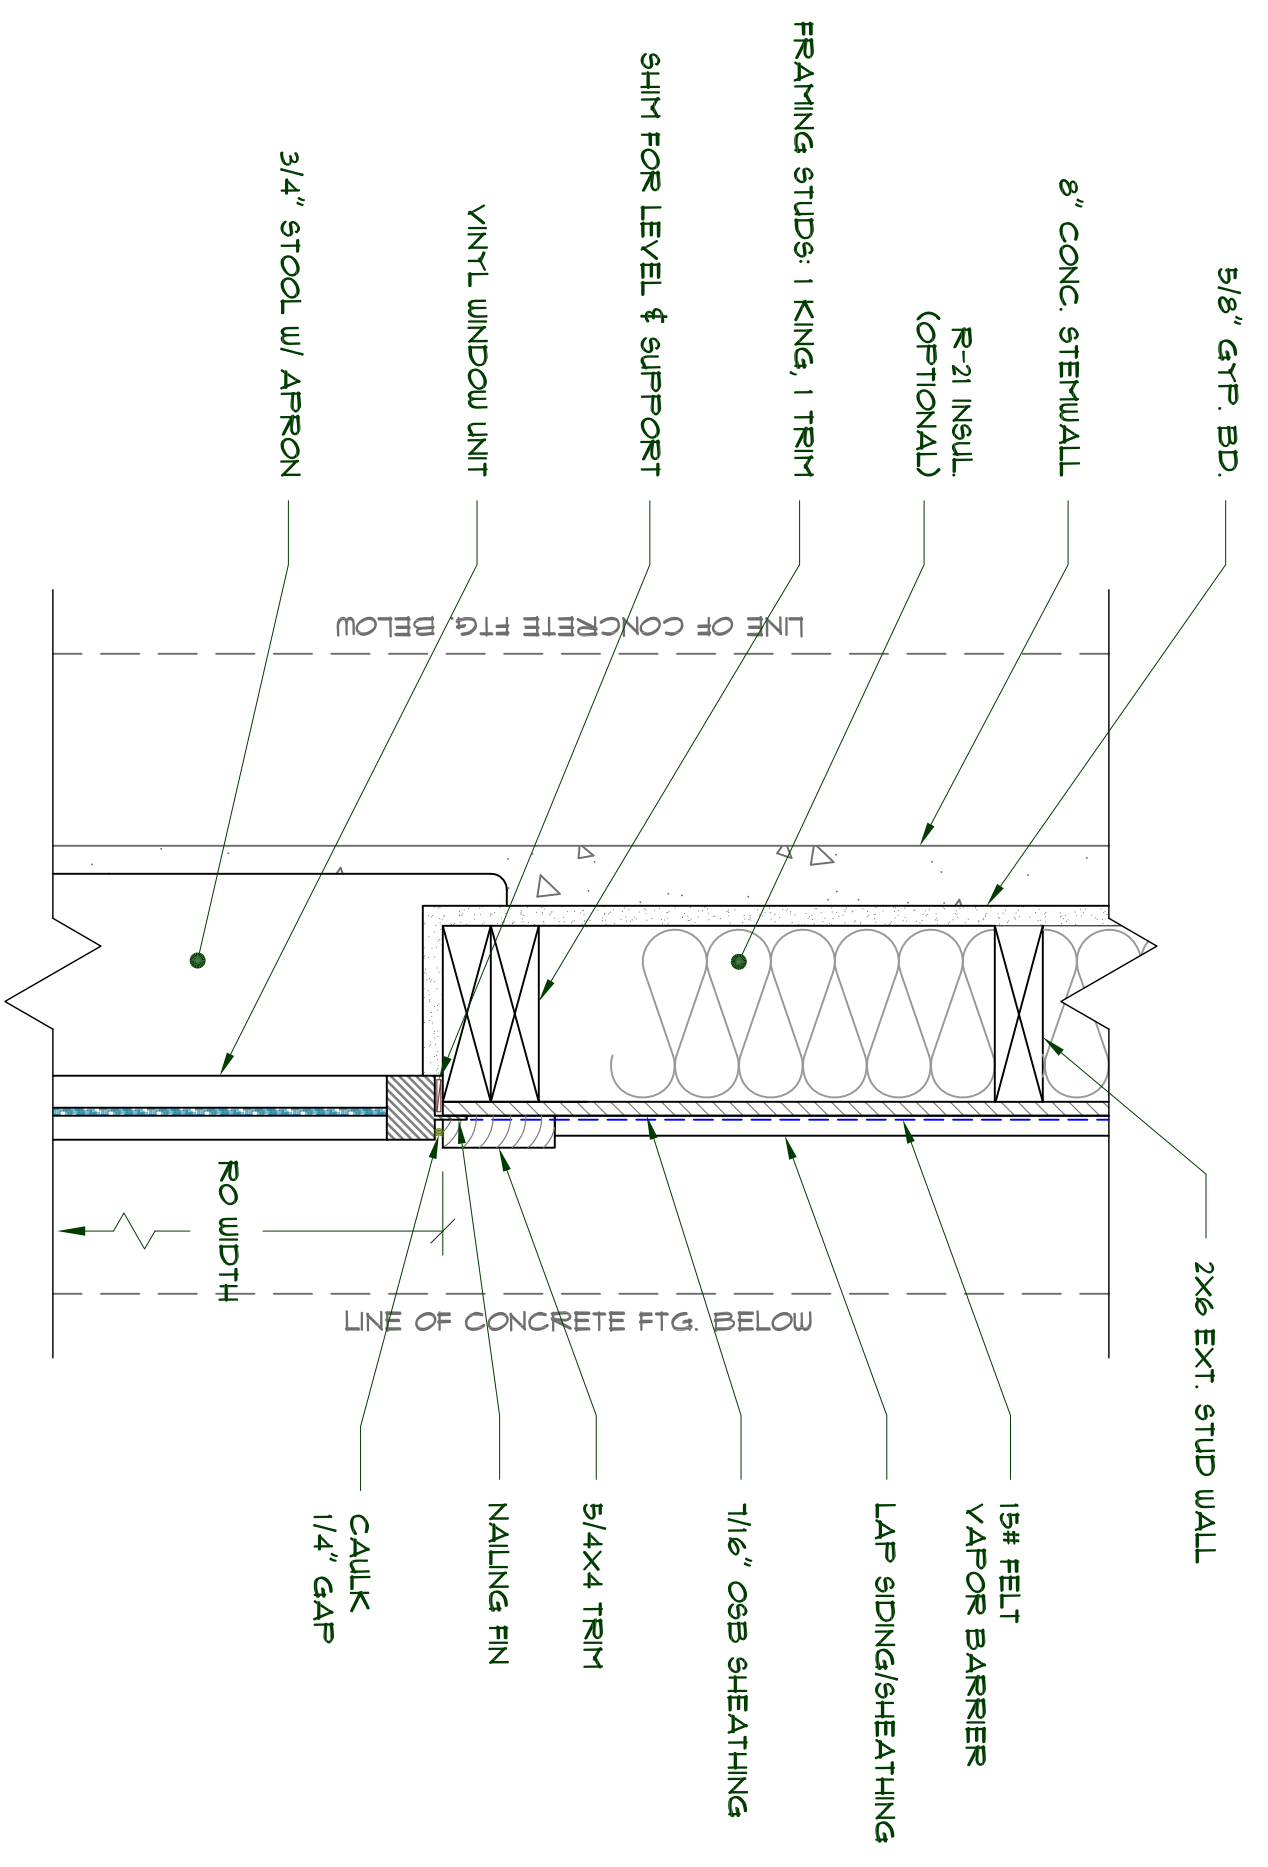

6 WINDOW JAMB DETAIL  
SCALE 7/8"=1'-0"

NOTES:  
1. VERIFY ROUGH OPENINGS FOR ALL WINDOWS AND DOORS PRIOR TO FRAMING.  
2. INSTALL DOORS AND WINDOWS PER MANUF. INSTRUCTIONS.

**MEDEEK DESIGN** Inc.

3055 SR 129 COPALE BEACH, WA 98535  
PH (425) 741-0055  
DESIGN@MEDEEK.COM

PLAN NO.  
**DOORS & WINDOWS**

SCALE 1/8"

REVISION: A, 2

DESIGNED BY:  
**NPW**

DATE:  
**10/12/2014**

SHEET CONTENTS:  
**DOOR & WINDOW DETAILS  
W/ LAP SIDING**

REVISION HISTORY:


CUSTOMER:  
SHEET

LOCATION:

**A**  
OF  
**B**