
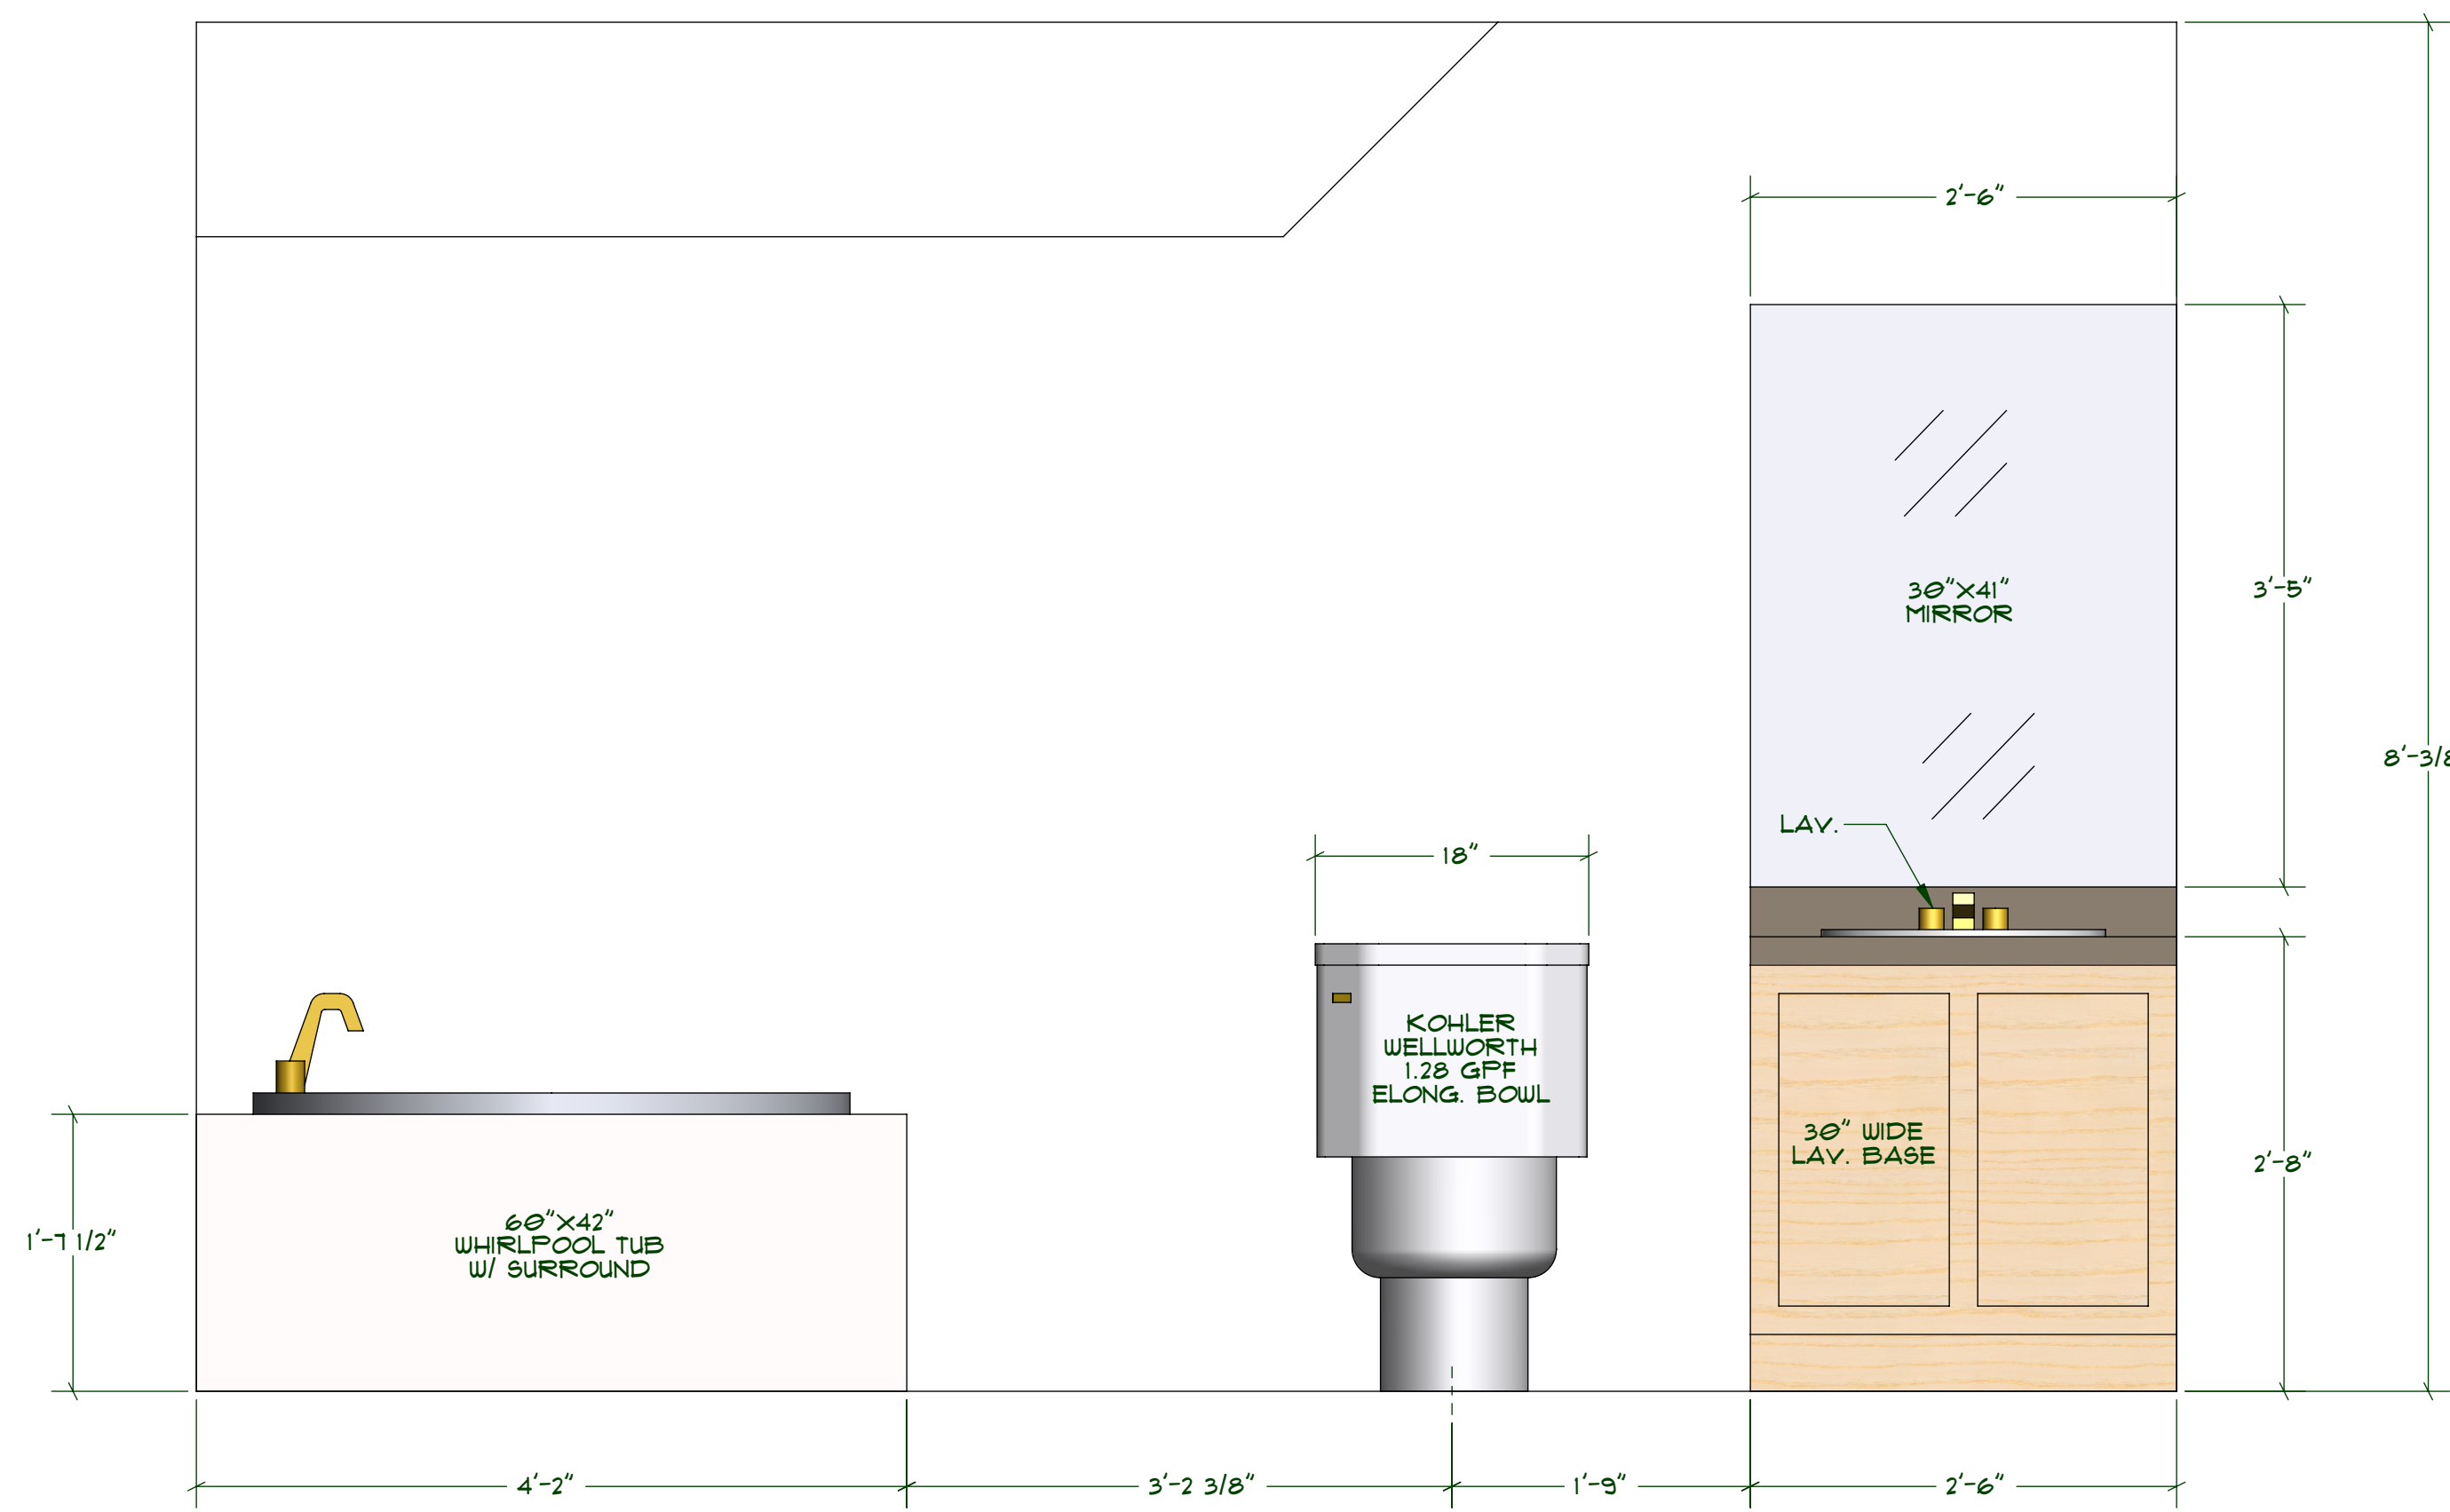



SCALE: 1"=1'-0"

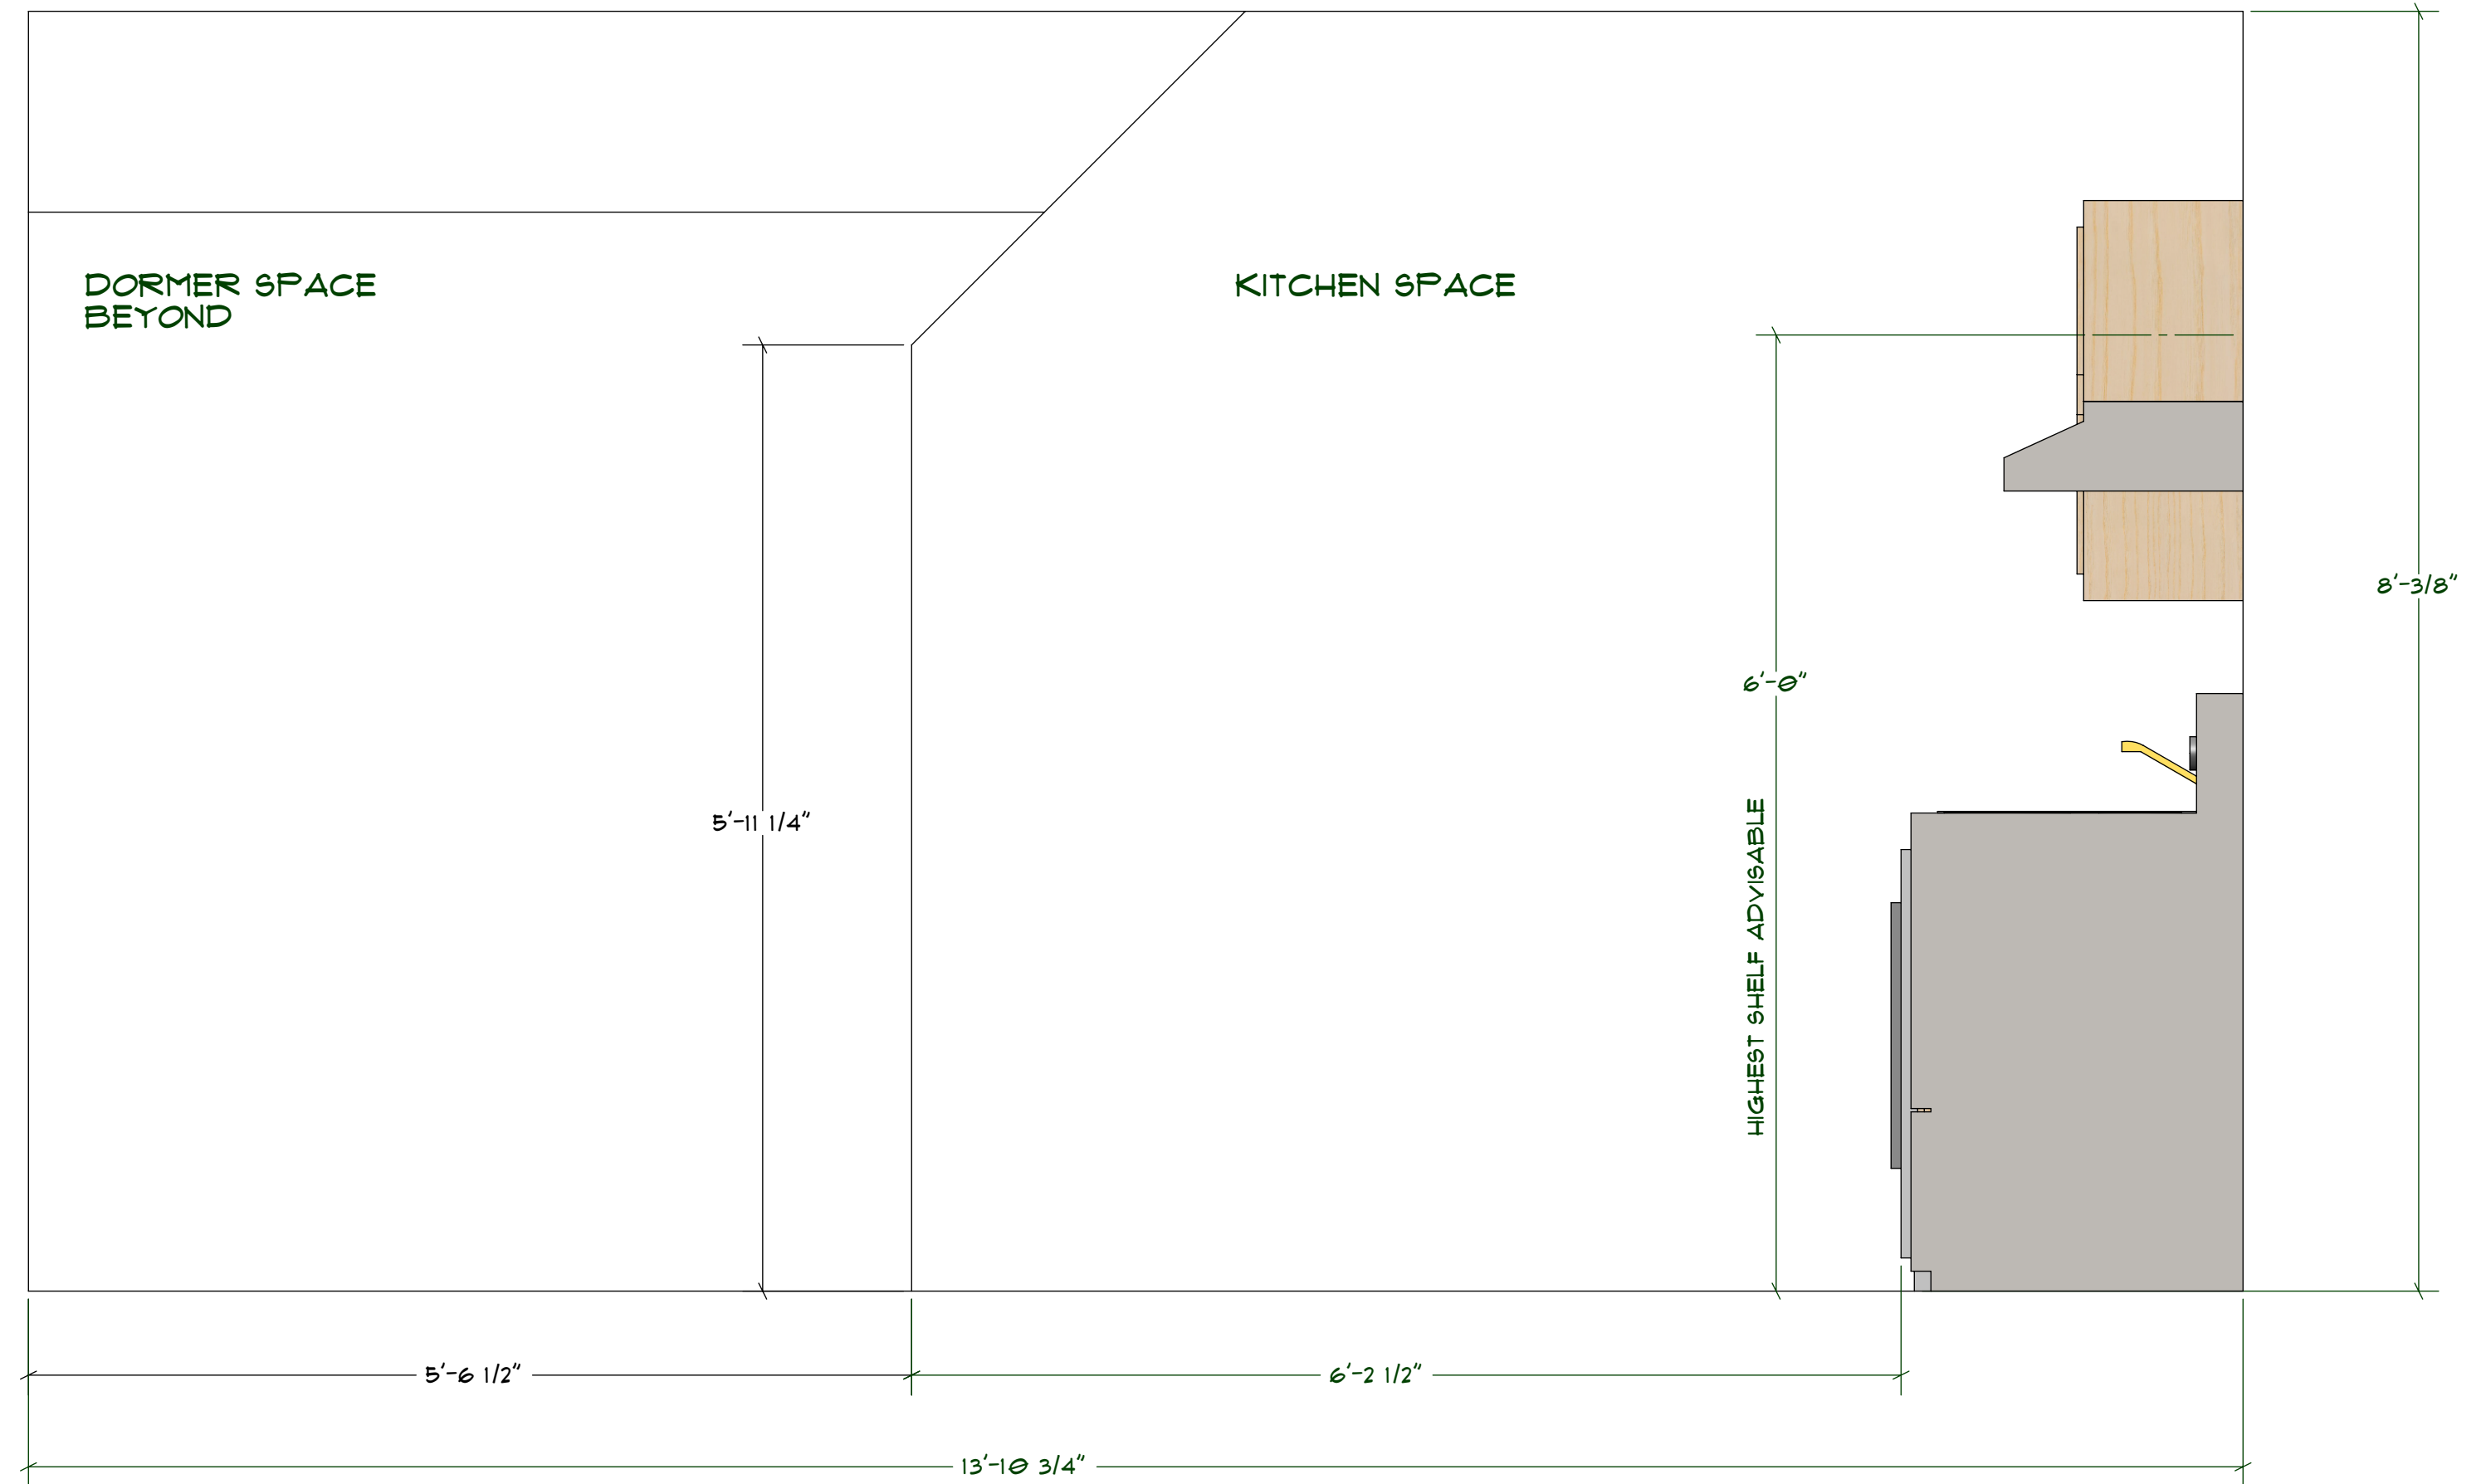


SCALE: 1"=1'-0"



MEDEEK DESIGN  
 © 2013 MEDEEK DESIGN. ALL RIGHTS RESERVED.

PLAN NO. GARAGE4828-A6D-3  
 SCALE: 1/8"=1'-0"

DESIGNED BY: NPW  
 DATE: 2/15/2013

SHEET CONTENTS:  
 FIXTURE & APPLIANCE ELEVATIONS

REVISION HISTORY:

CUSTOMER: LOCATION: SHEET