



MEDEK DESIGN
 Inc.
 3005 19th COURT SW
 P.O. BOX 141000
 DENVER, CO 80202
 303.751.1400
 DENVER@MEDEK.COM


PLAN NO. **DOORS & WINDOWS**
 REVISION: A-1
 SCALE: 1/8"

DESIGNED BY: **NFW**
 DATE: **3/26/2013**


SHEET CONTENTS:
**DOOR & WINDOW DETAILS
 W/ LAP SIDING**

REVISION HISTORY:	


CUSTOMER: LOCATION: SHEET

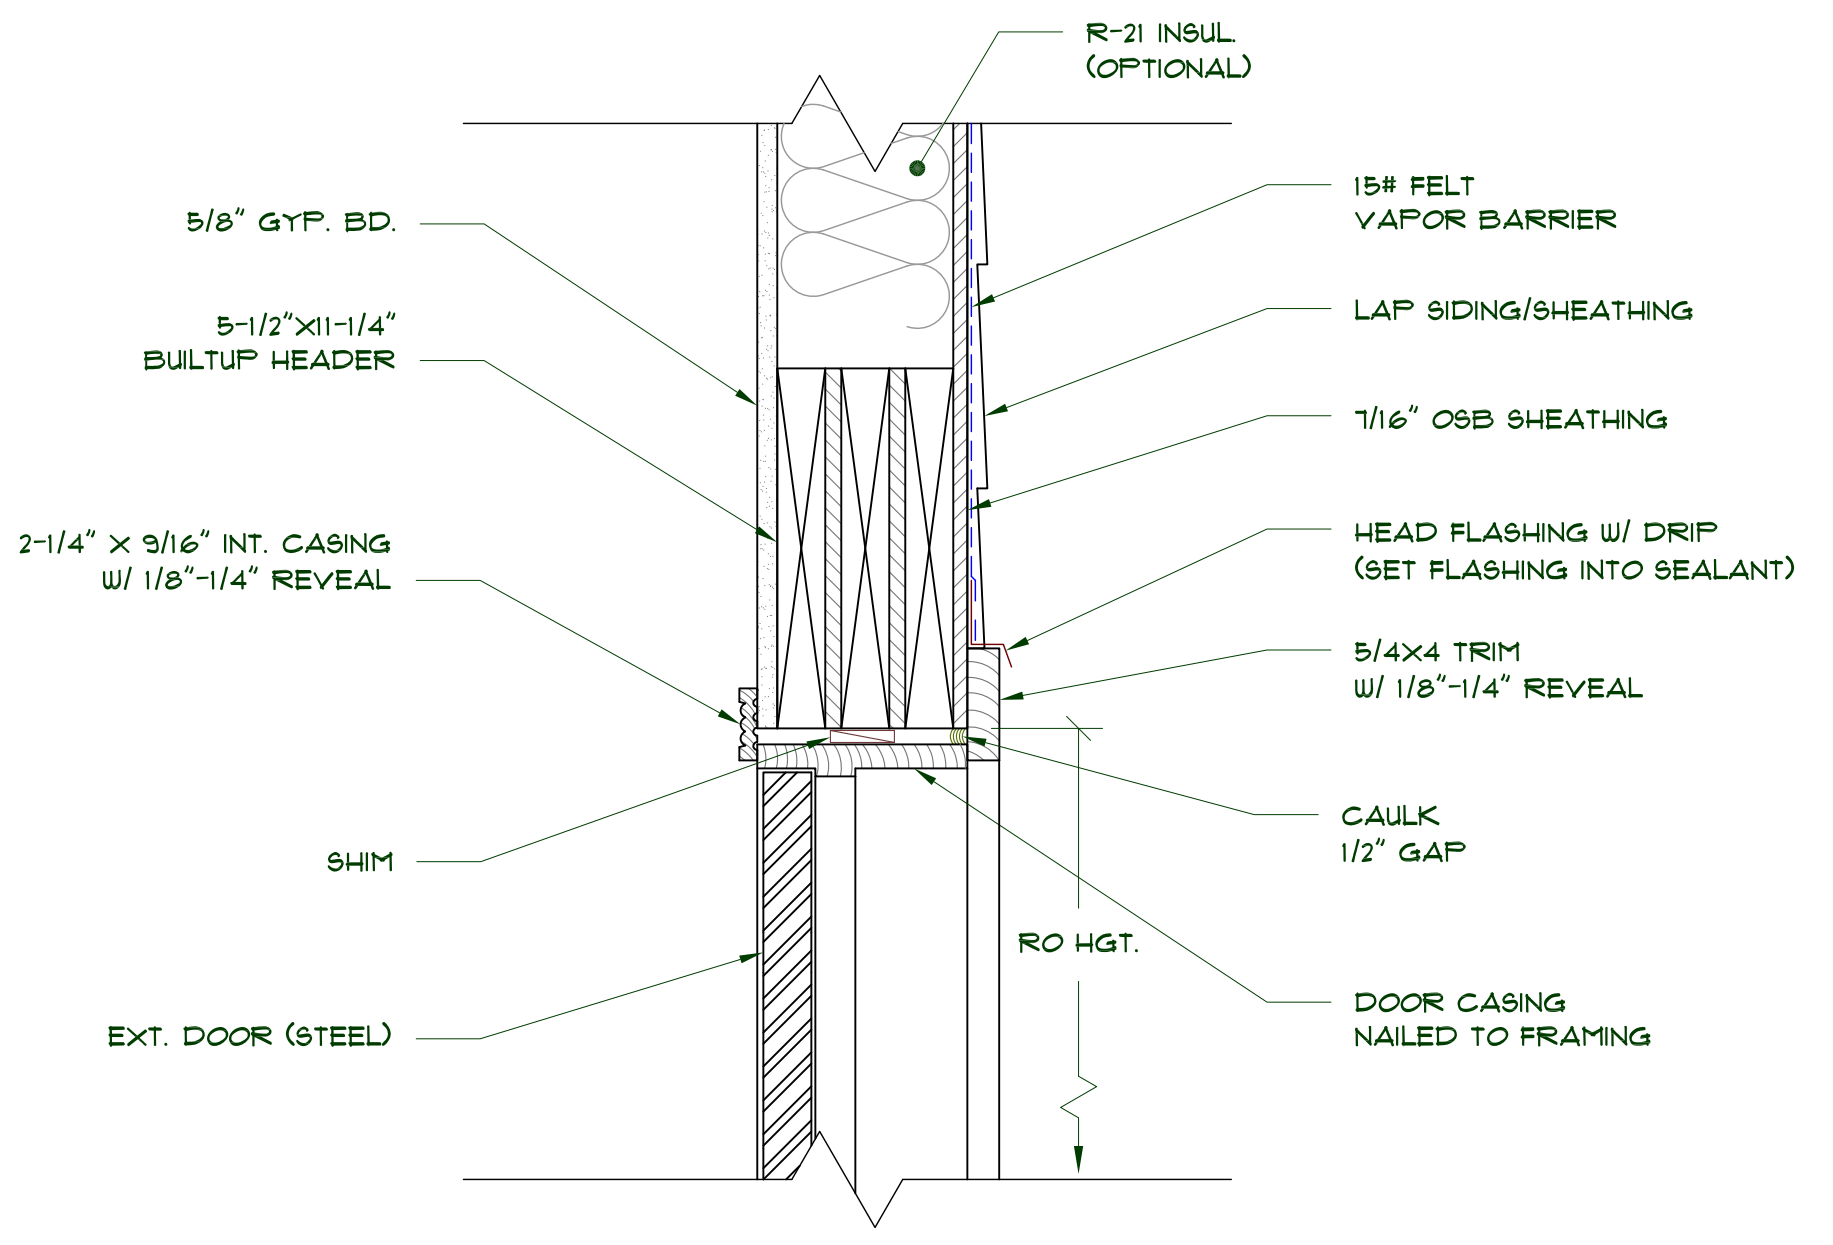


1 DOOR HEAD DETAIL
 SCALE: 2"=1'-0"

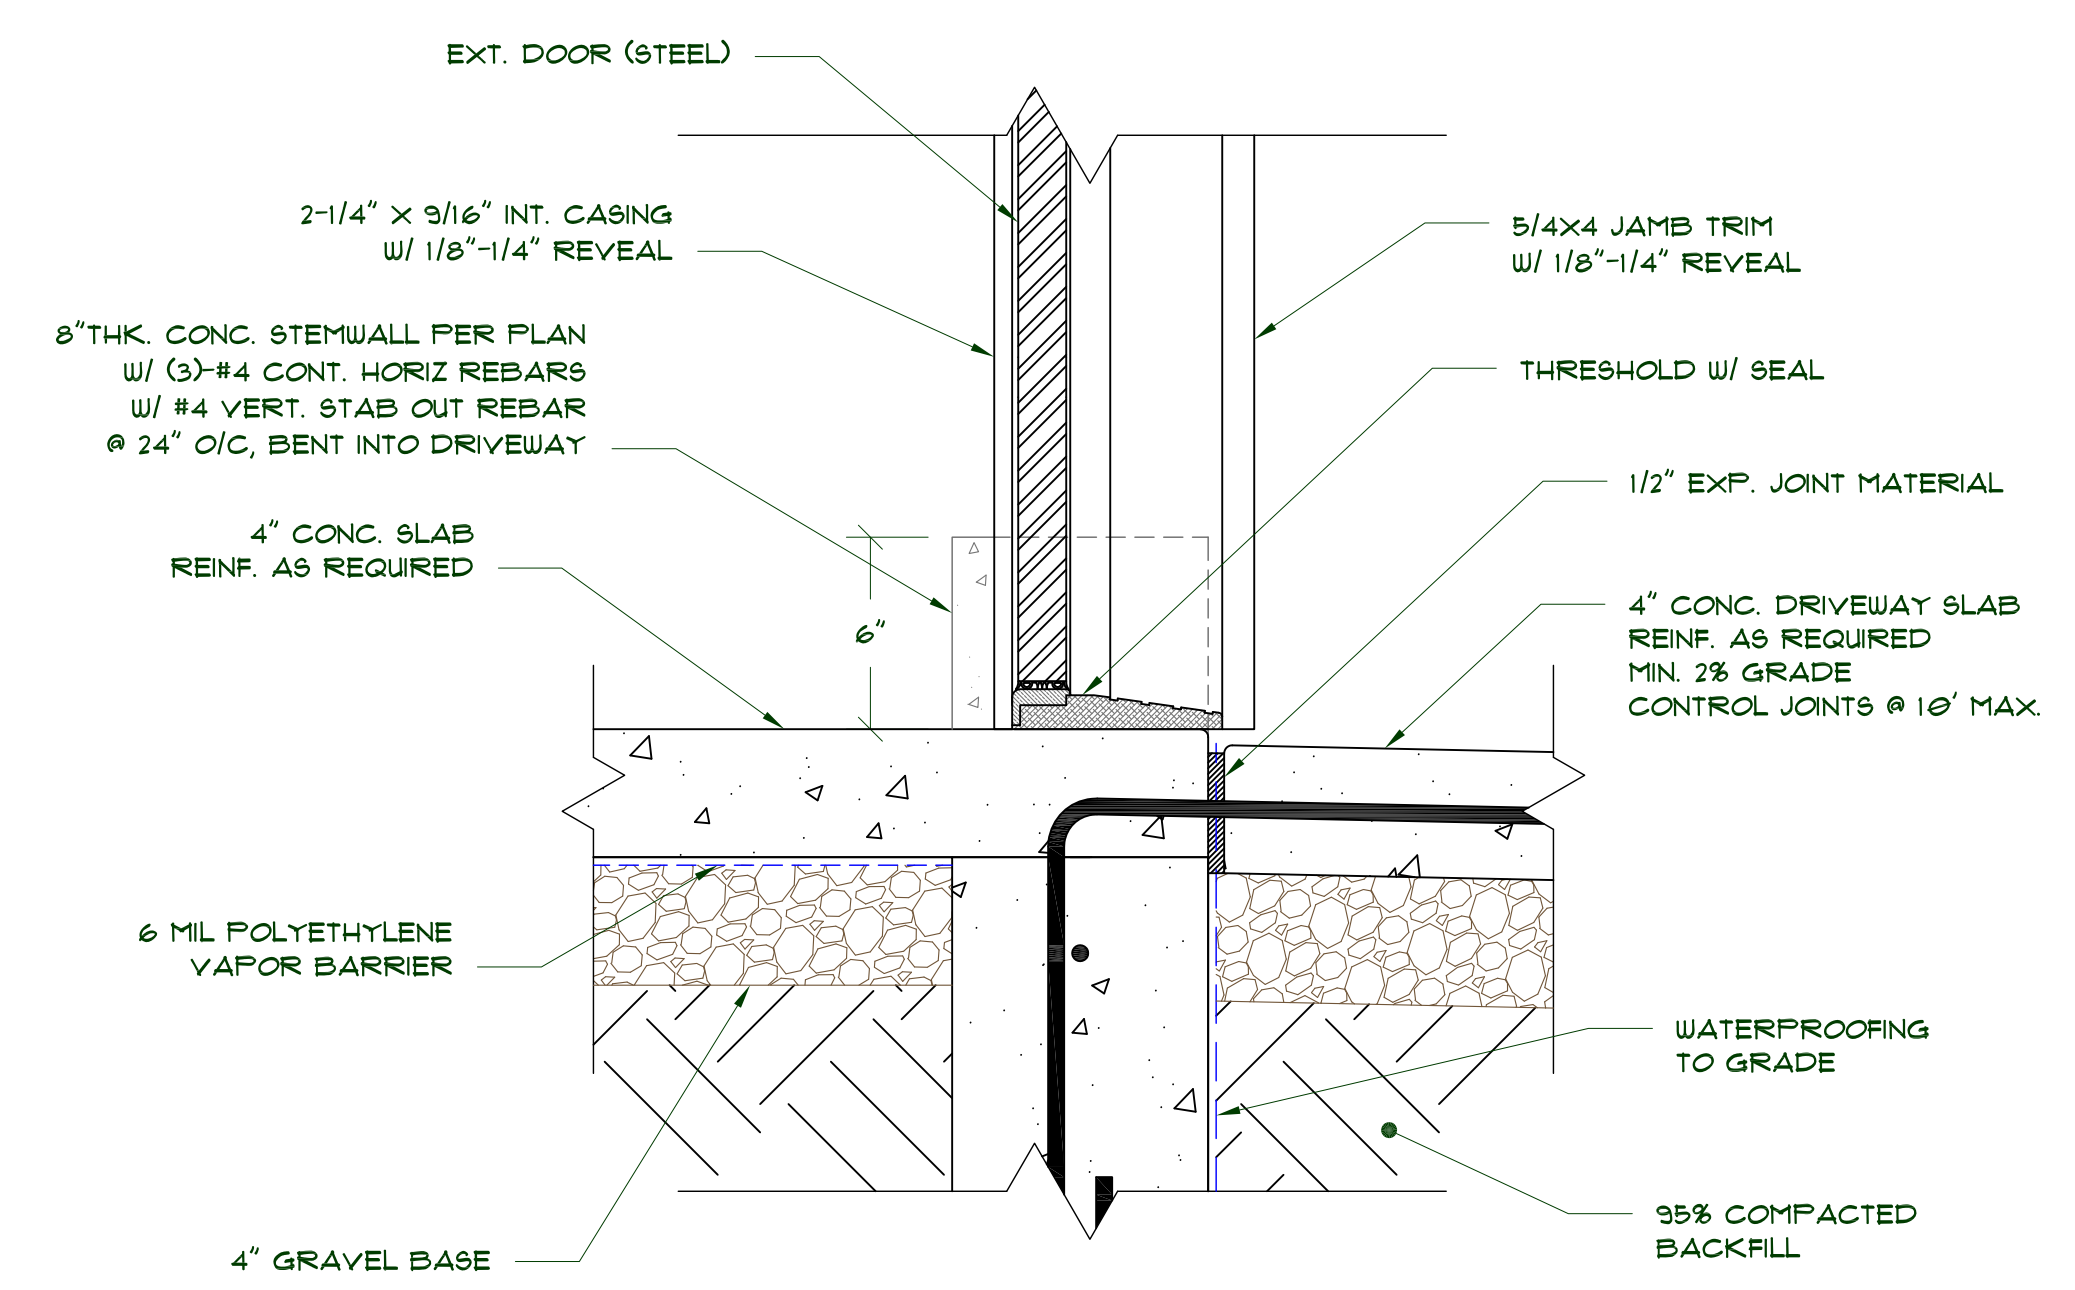


2 DOOR THRESHOLD DETAIL
 SCALE: 2"=1'-0"

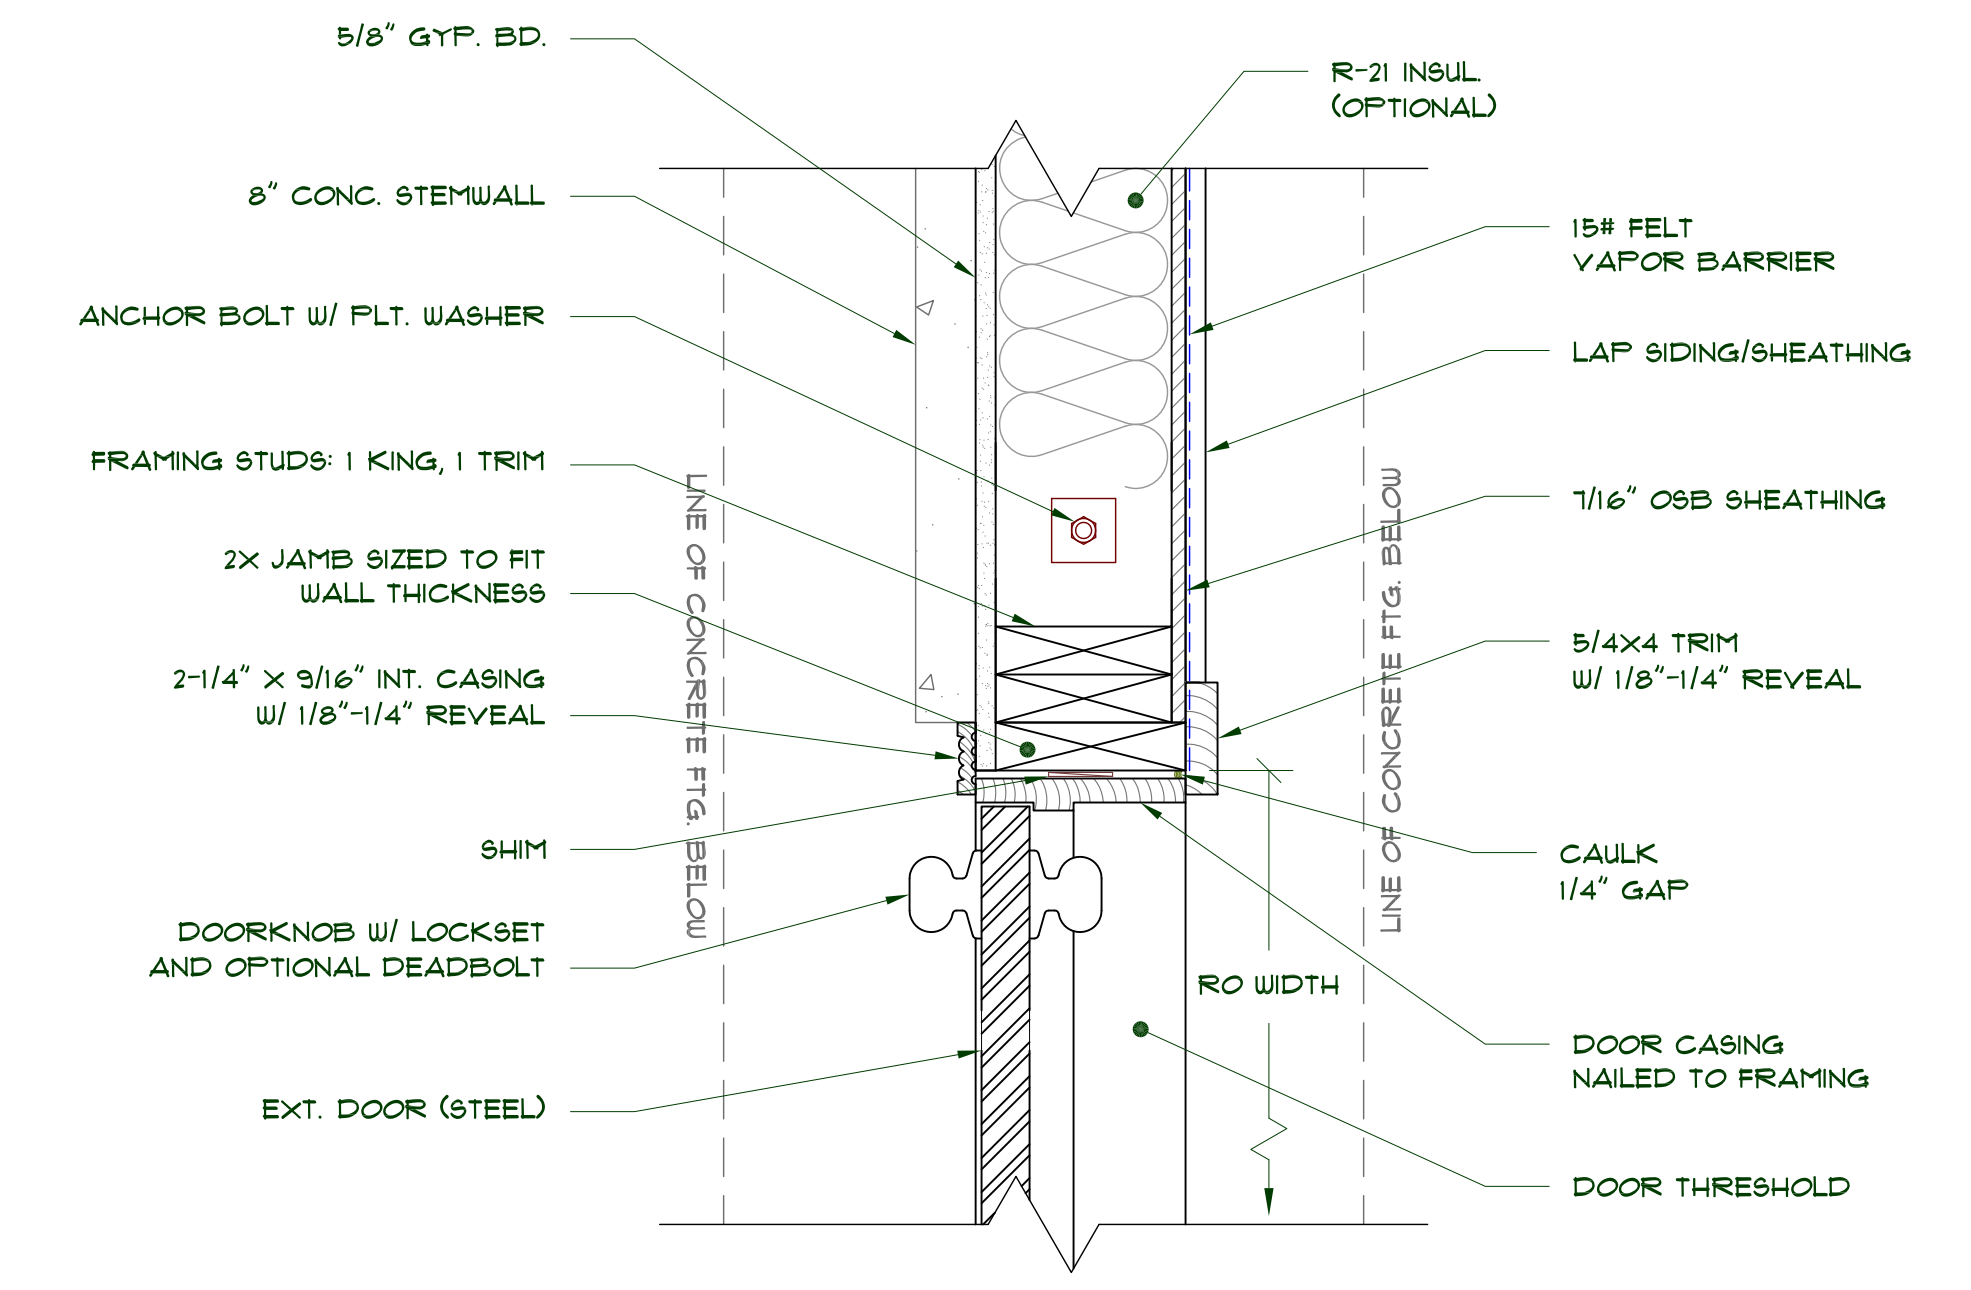


3 DOOR JAMB DETAIL
 SCALE: 2"=1'-0"

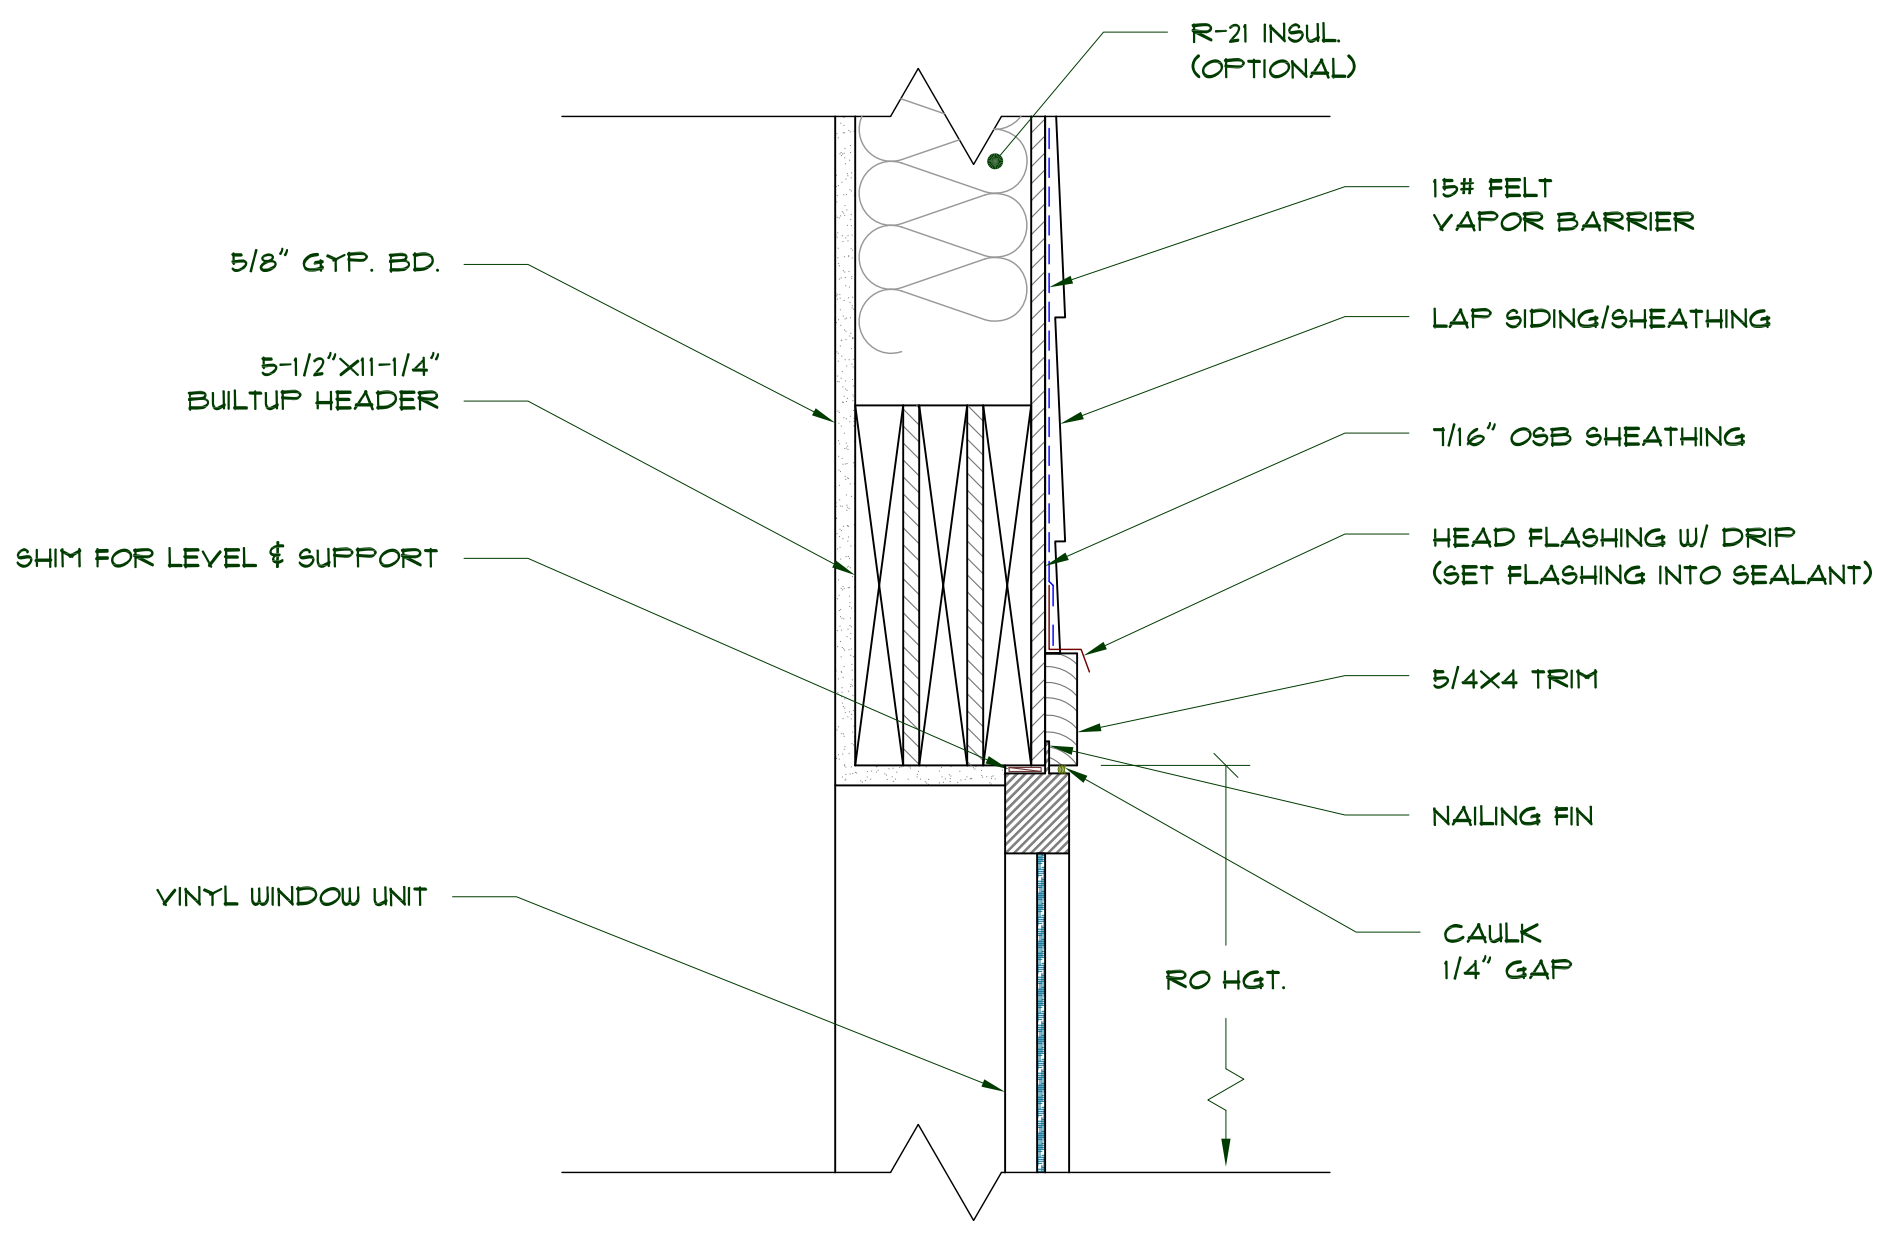

4 WINDOW HEAD DETAIL
 SCALE: 2"=1'-0"

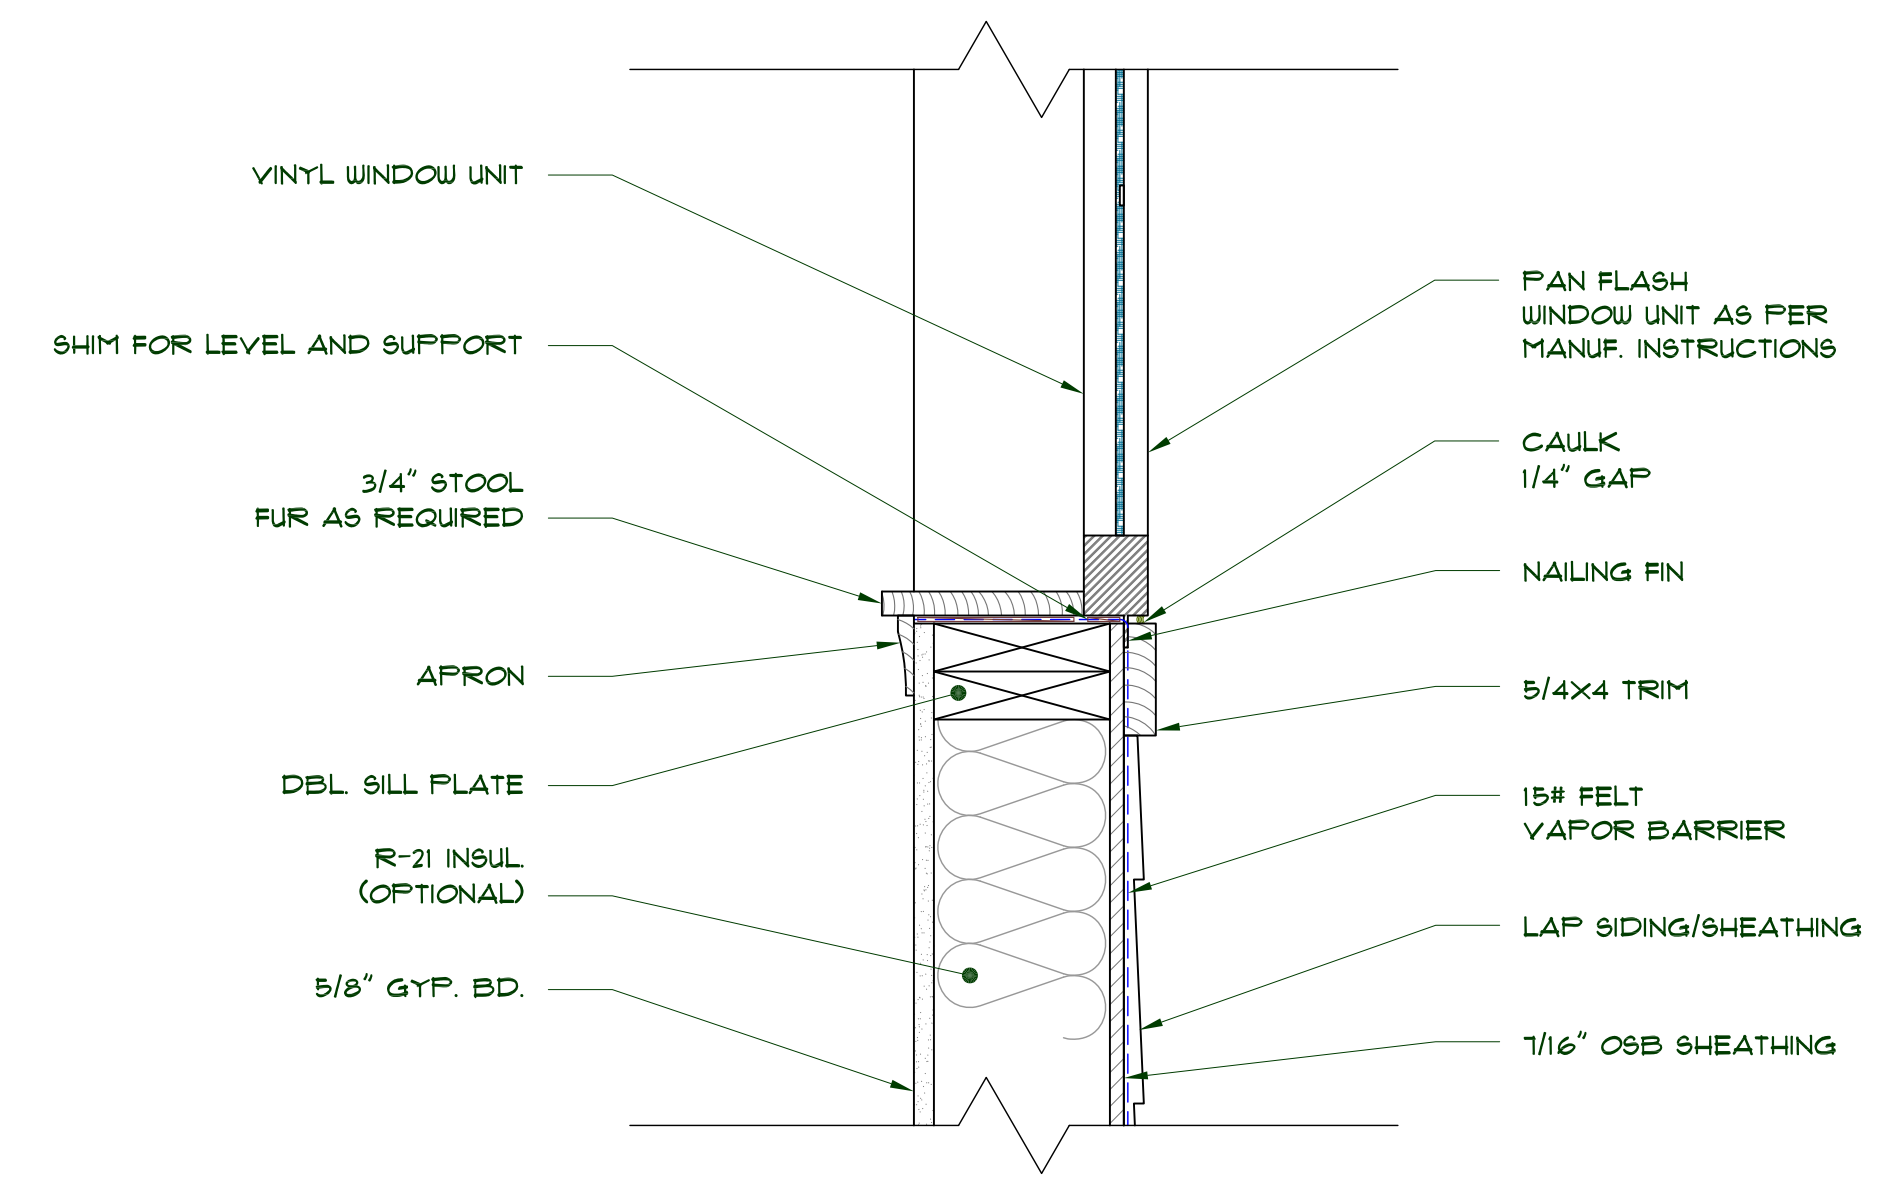

5 WINDOW SILL DETAIL
 SCALE: 2"=1'-0"

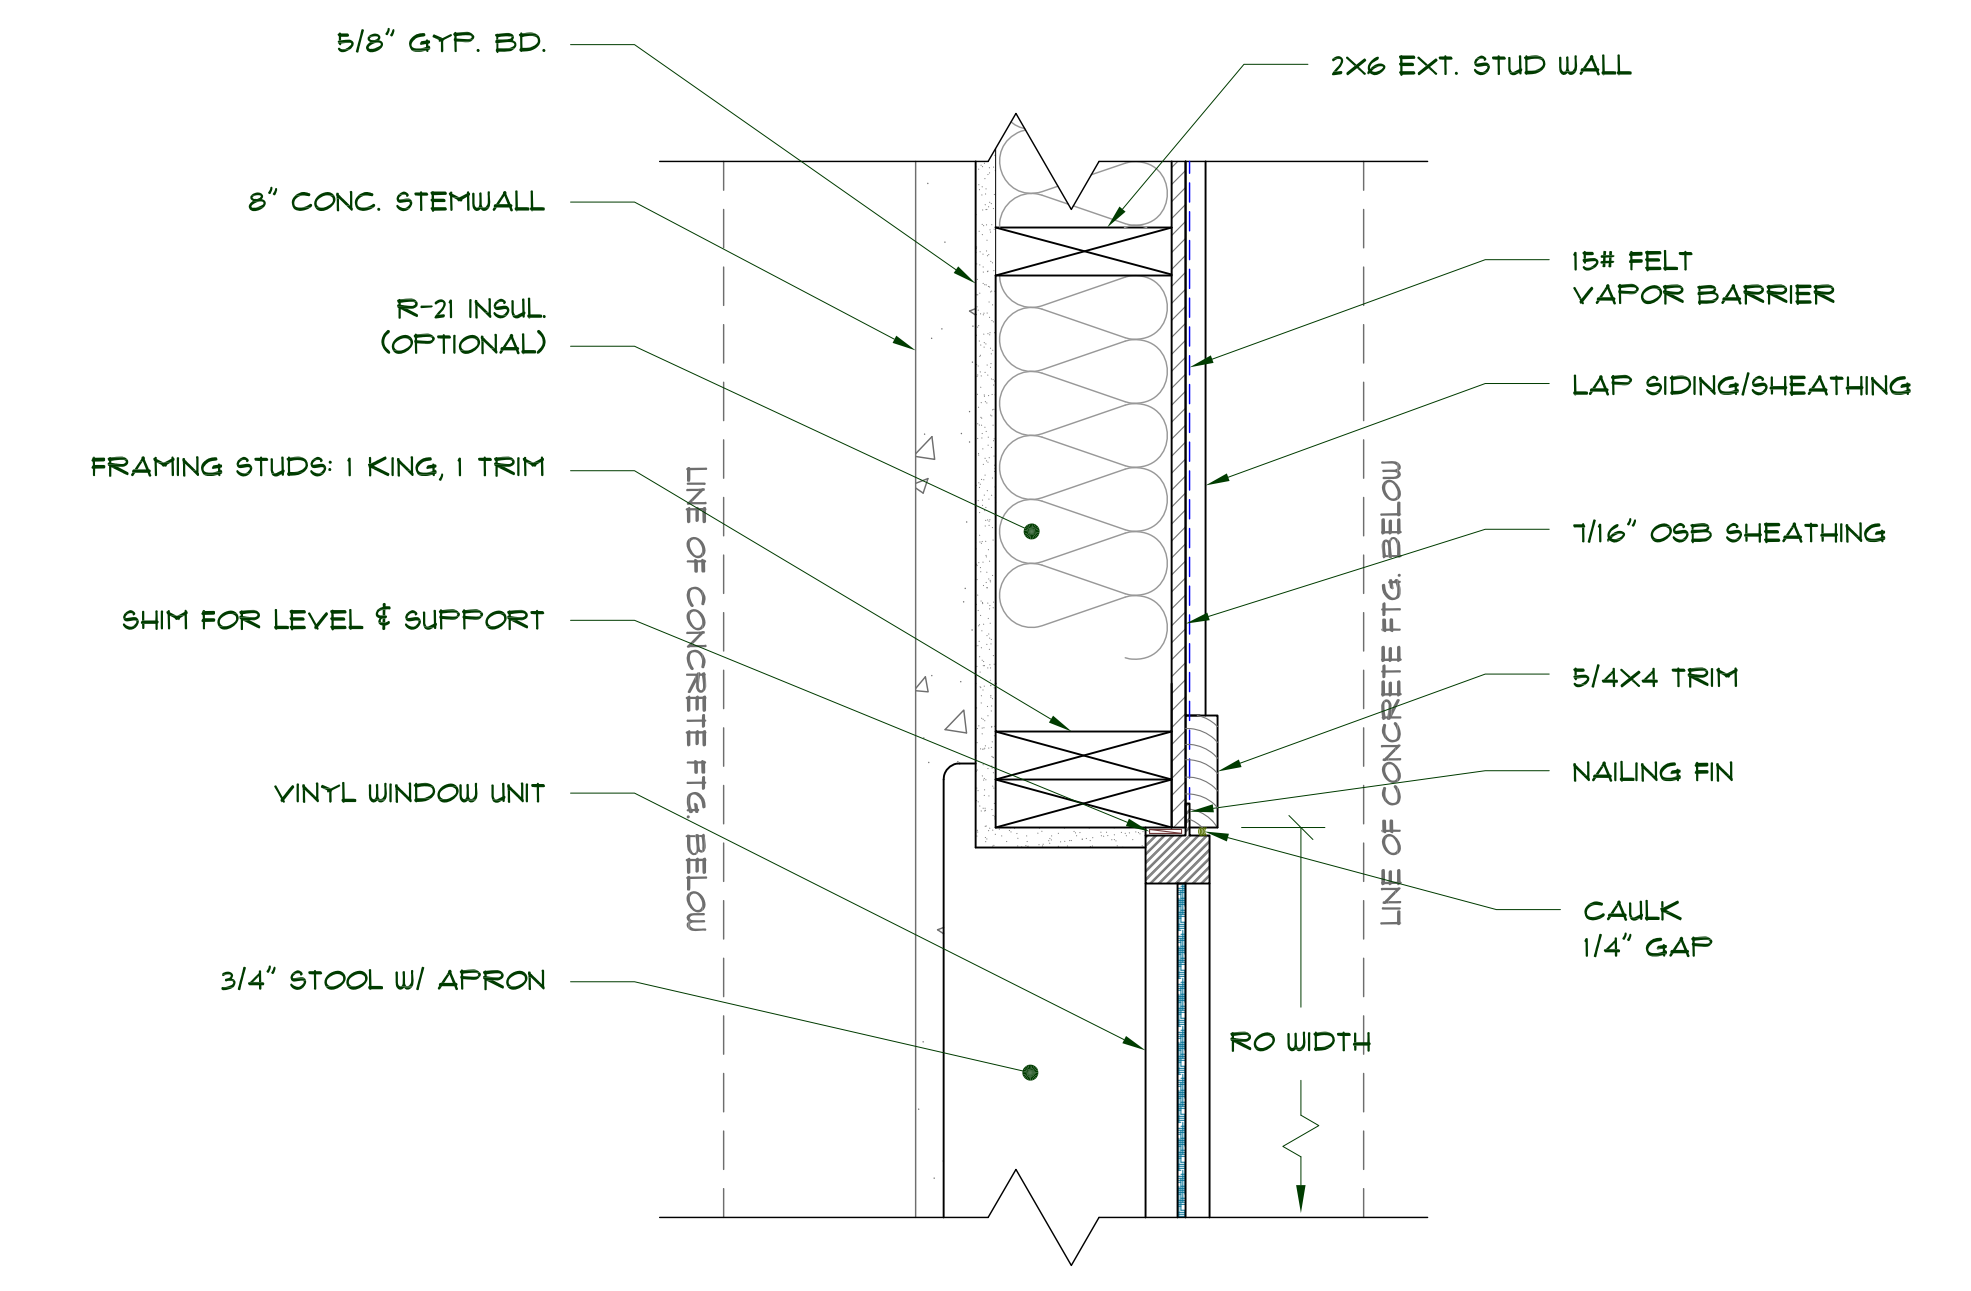

6 WINDOW JAMB DETAIL
 SCALE: 2"=1'-0"

NOTES:
 1. VERIFY ROUGH OPENINGS FOR ALL WINDOWS AND DOORS PRIOR TO FRAMING.
 2. INSTALL DOORS AND WINDOWS PER MANUF. INSTRUCTIONS.