


1'-0" | 4'-0" | 4'-0" | 4'-0" | 4'-0" | 4'-0" | 4'-0" | 4'-0" | 4'-0" | 4'-0" | 4'-0" | 4'-0" | 1'-0"

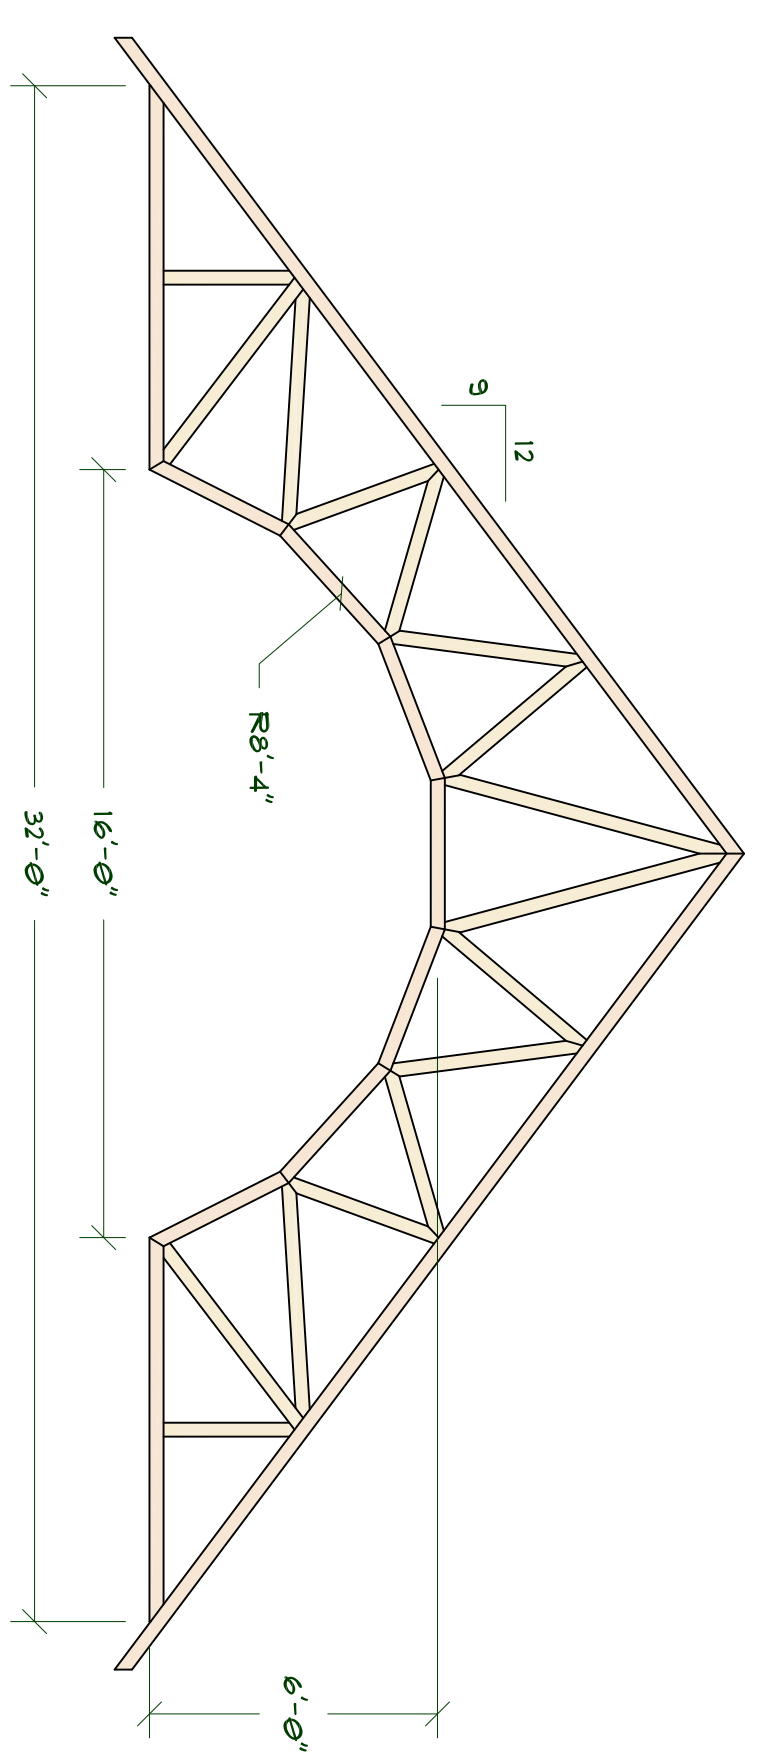

9:12 ROOF W/ 16' BARREL VAULT

SCALE: 1/4"=1'-0"

MEDEEK DESIGN INC.

3502 10th W. COPPIN BEACH, WA 98533
PH: (425) 741-5555

DESIGN@MEDEEK.COM

ALL RIGHTS RESERVED. NO PART OF THIS DOCUMENT IS TO BE REPRODUCED OR TRANSMITTED IN ANY FORM OR BY ANY MEANS, ELECTRONIC OR MECHANICAL, INCLUDING PHOTOCOPYING, RECORDING, OR BY ANY INFORMATION STORAGE AND RETRIEVAL SYSTEM, WITHOUT PERMISSION IN WRITING FROM MEDEEK DESIGN, INC.



PLAN NO. **TRUSSES**
SCALE: 1/4" = 1'-0" REVISION: A. 3

DESIGNED BY: **NFW**
DATE: **3/22/2016**

SHEET CONTENTS:
**BARREL VAULT ROOF STUDY
9:12 ROOF W/ 16' BARREL VAULT**

REVISION HISTORY:

CUSTOMER:
LOCATION: