


LEFT ELEVATION

SCALE $\frac{1}{4}" = 1'-0"$

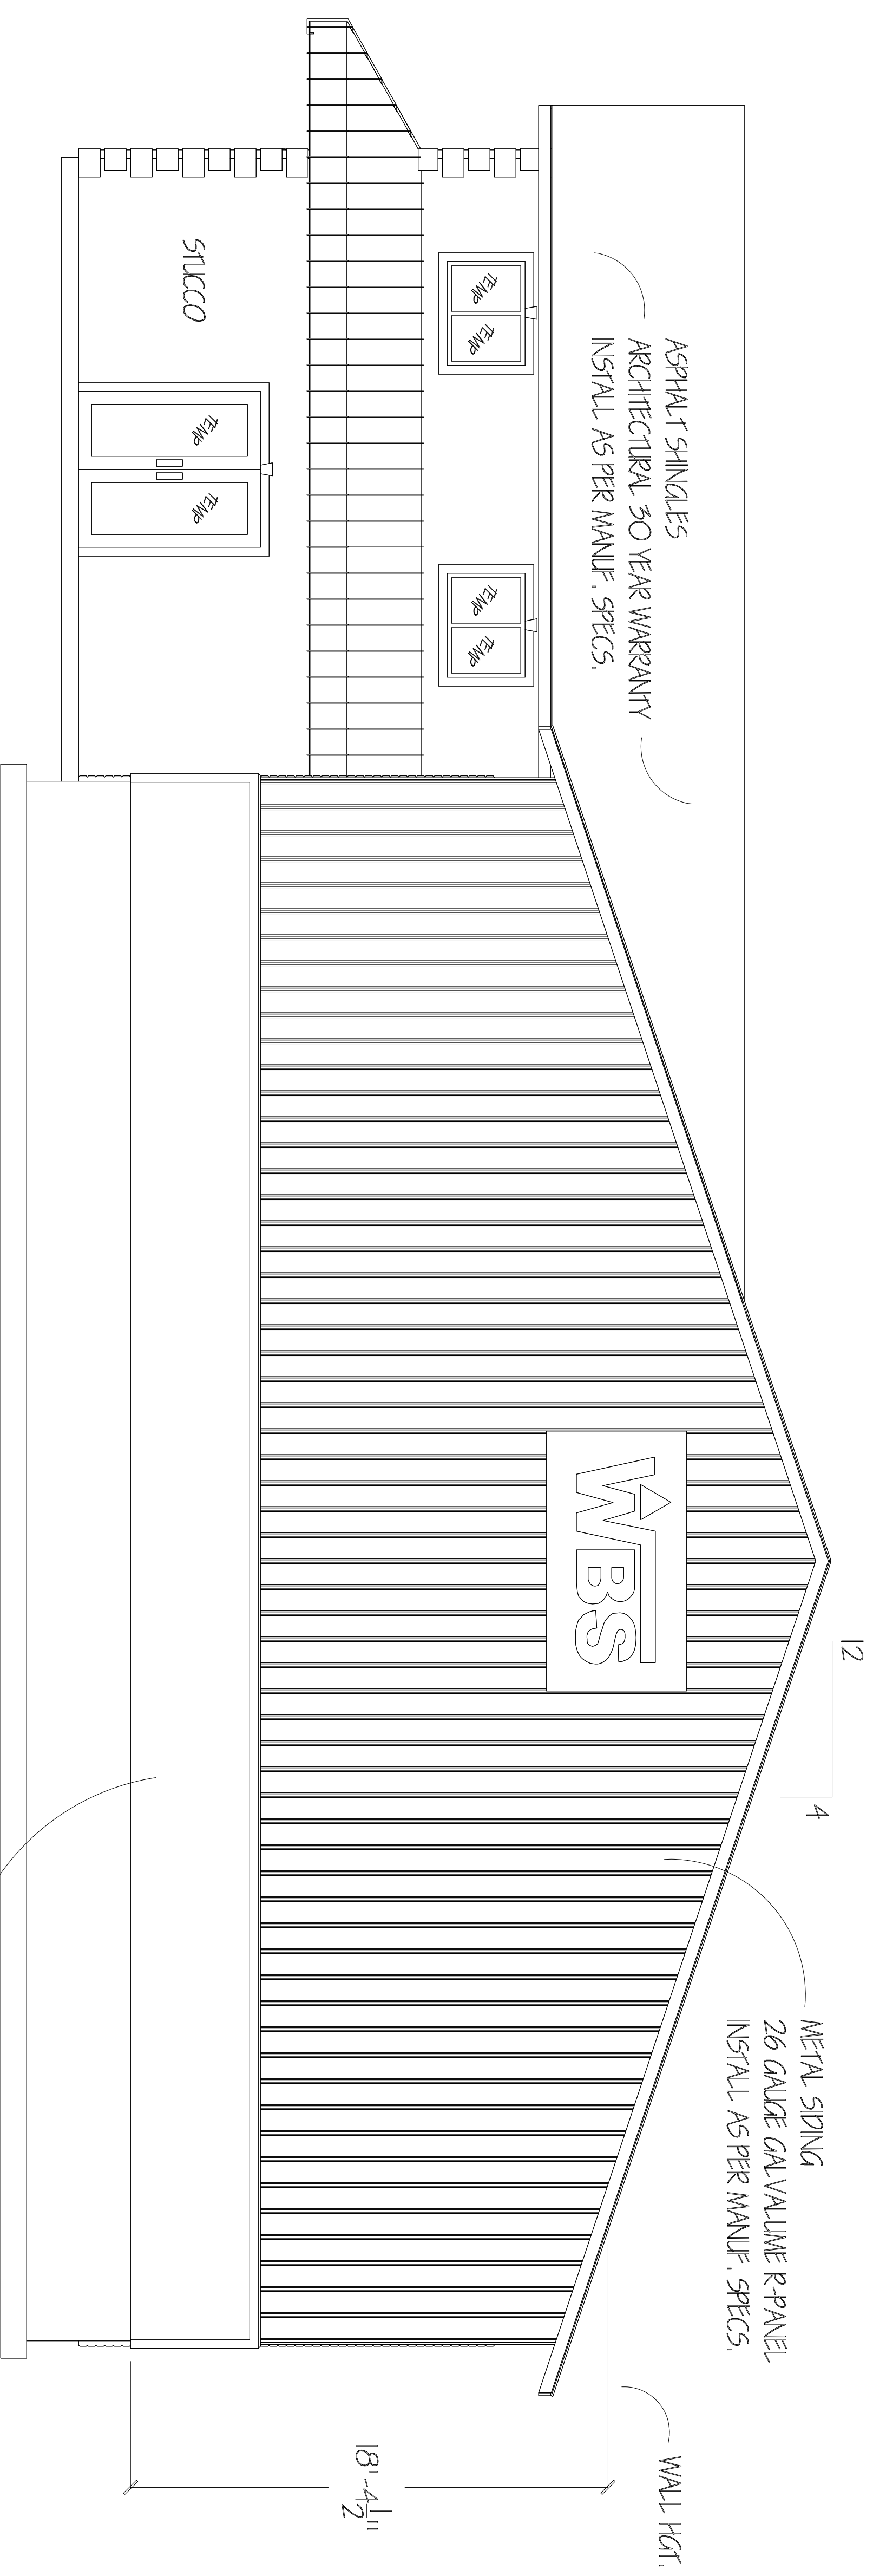

RIGHT ELEVATION

SCALE $\frac{1}{4}" = 1'-0"$