




1 DOOR HEAD DETAIL
SCALE 7/8"=1'-0"

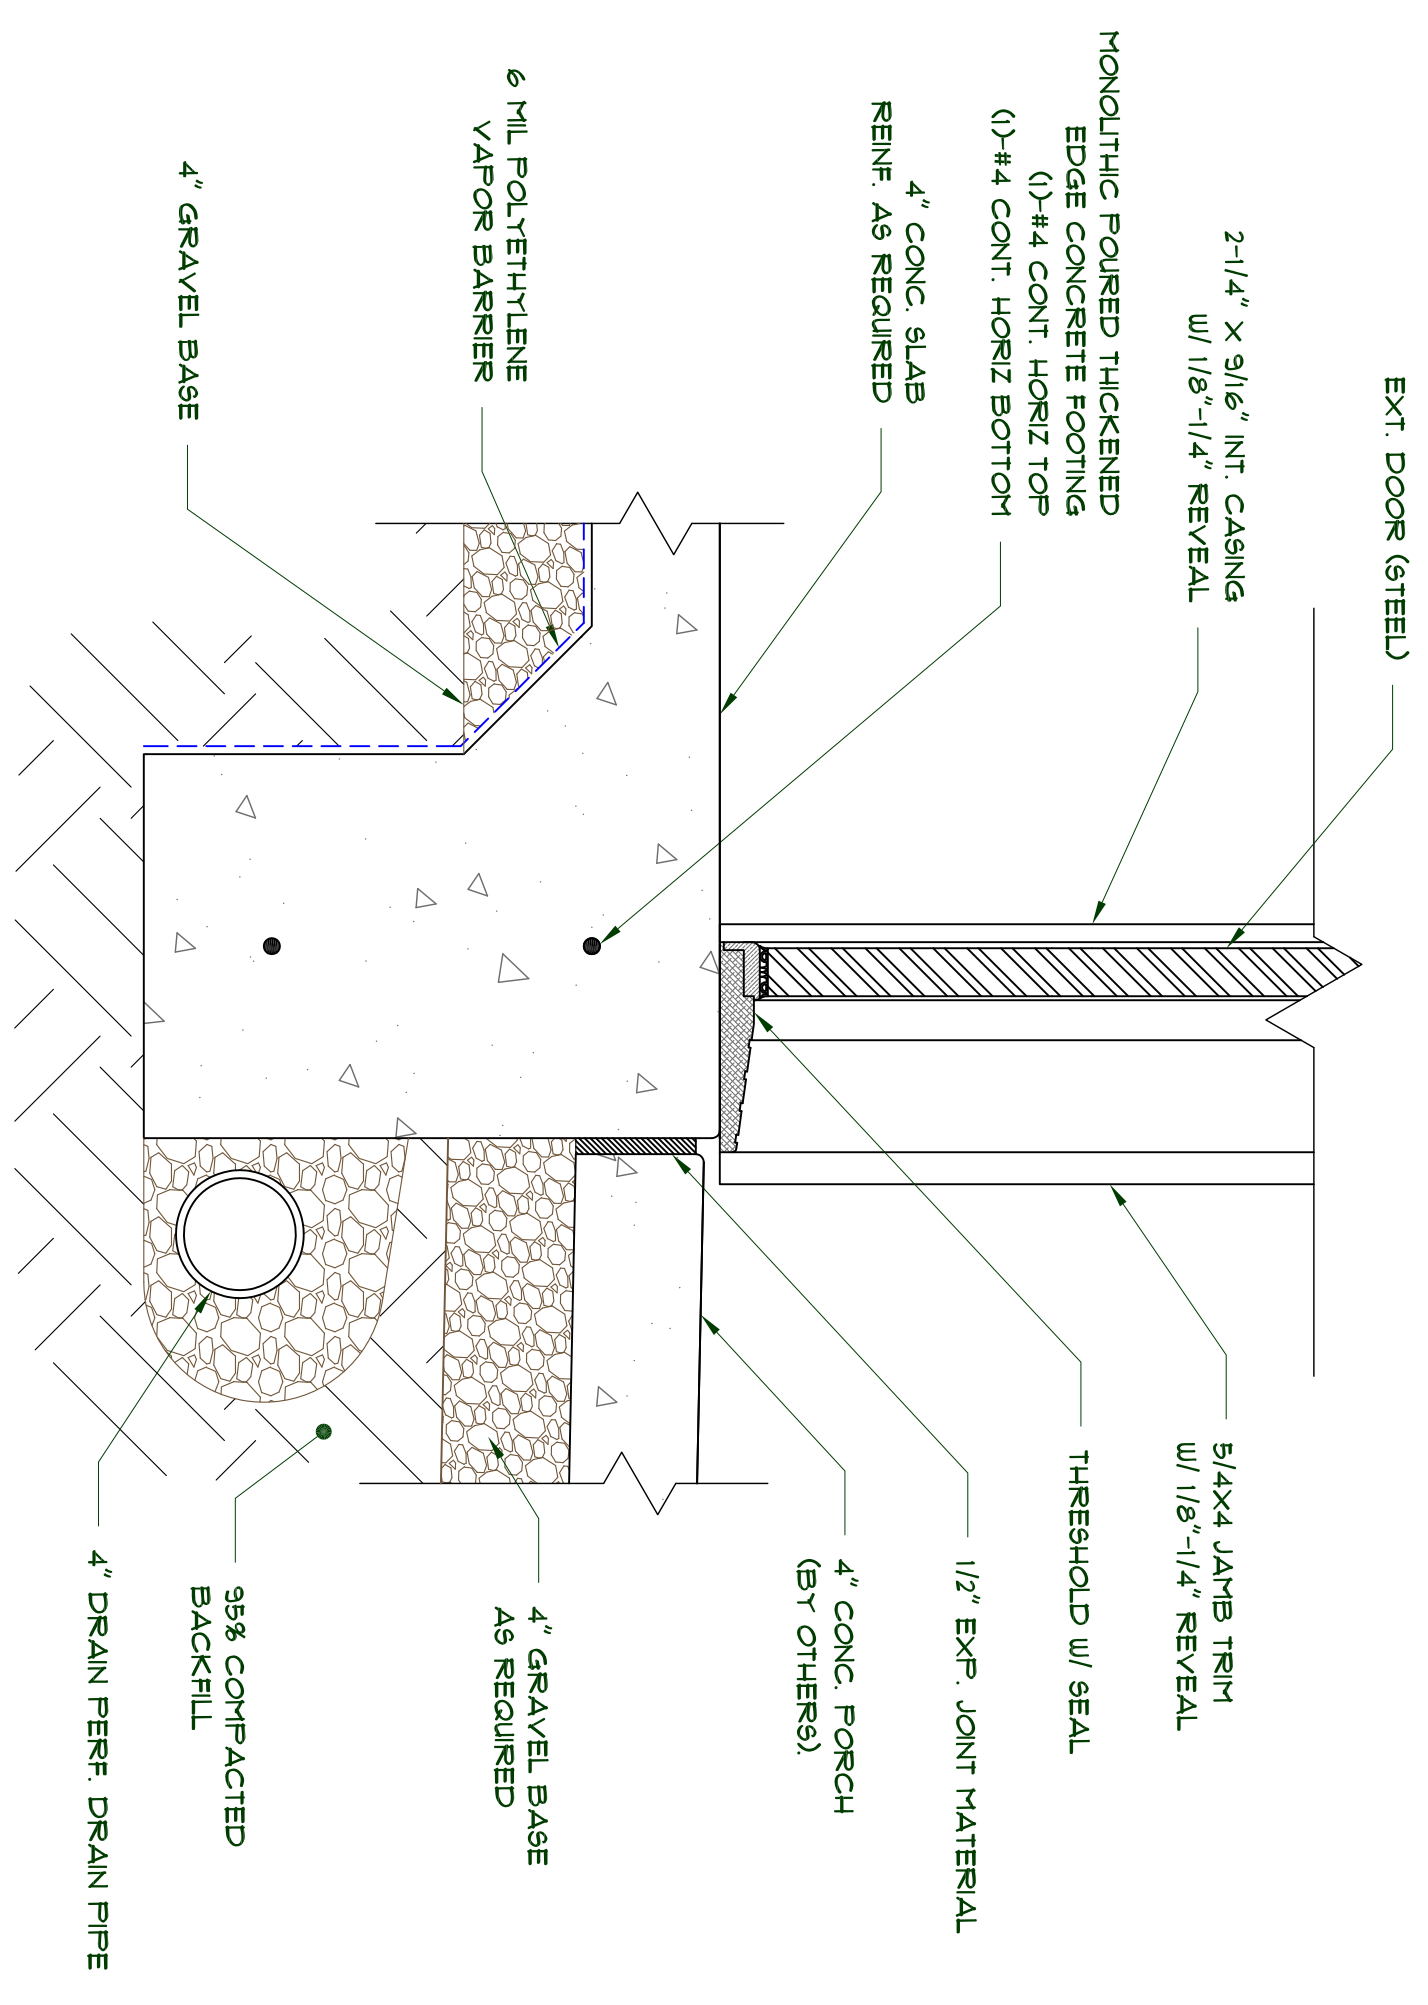


2 DOOR THRESHOLD DETAIL
SCALE 2/3"=1'-0"

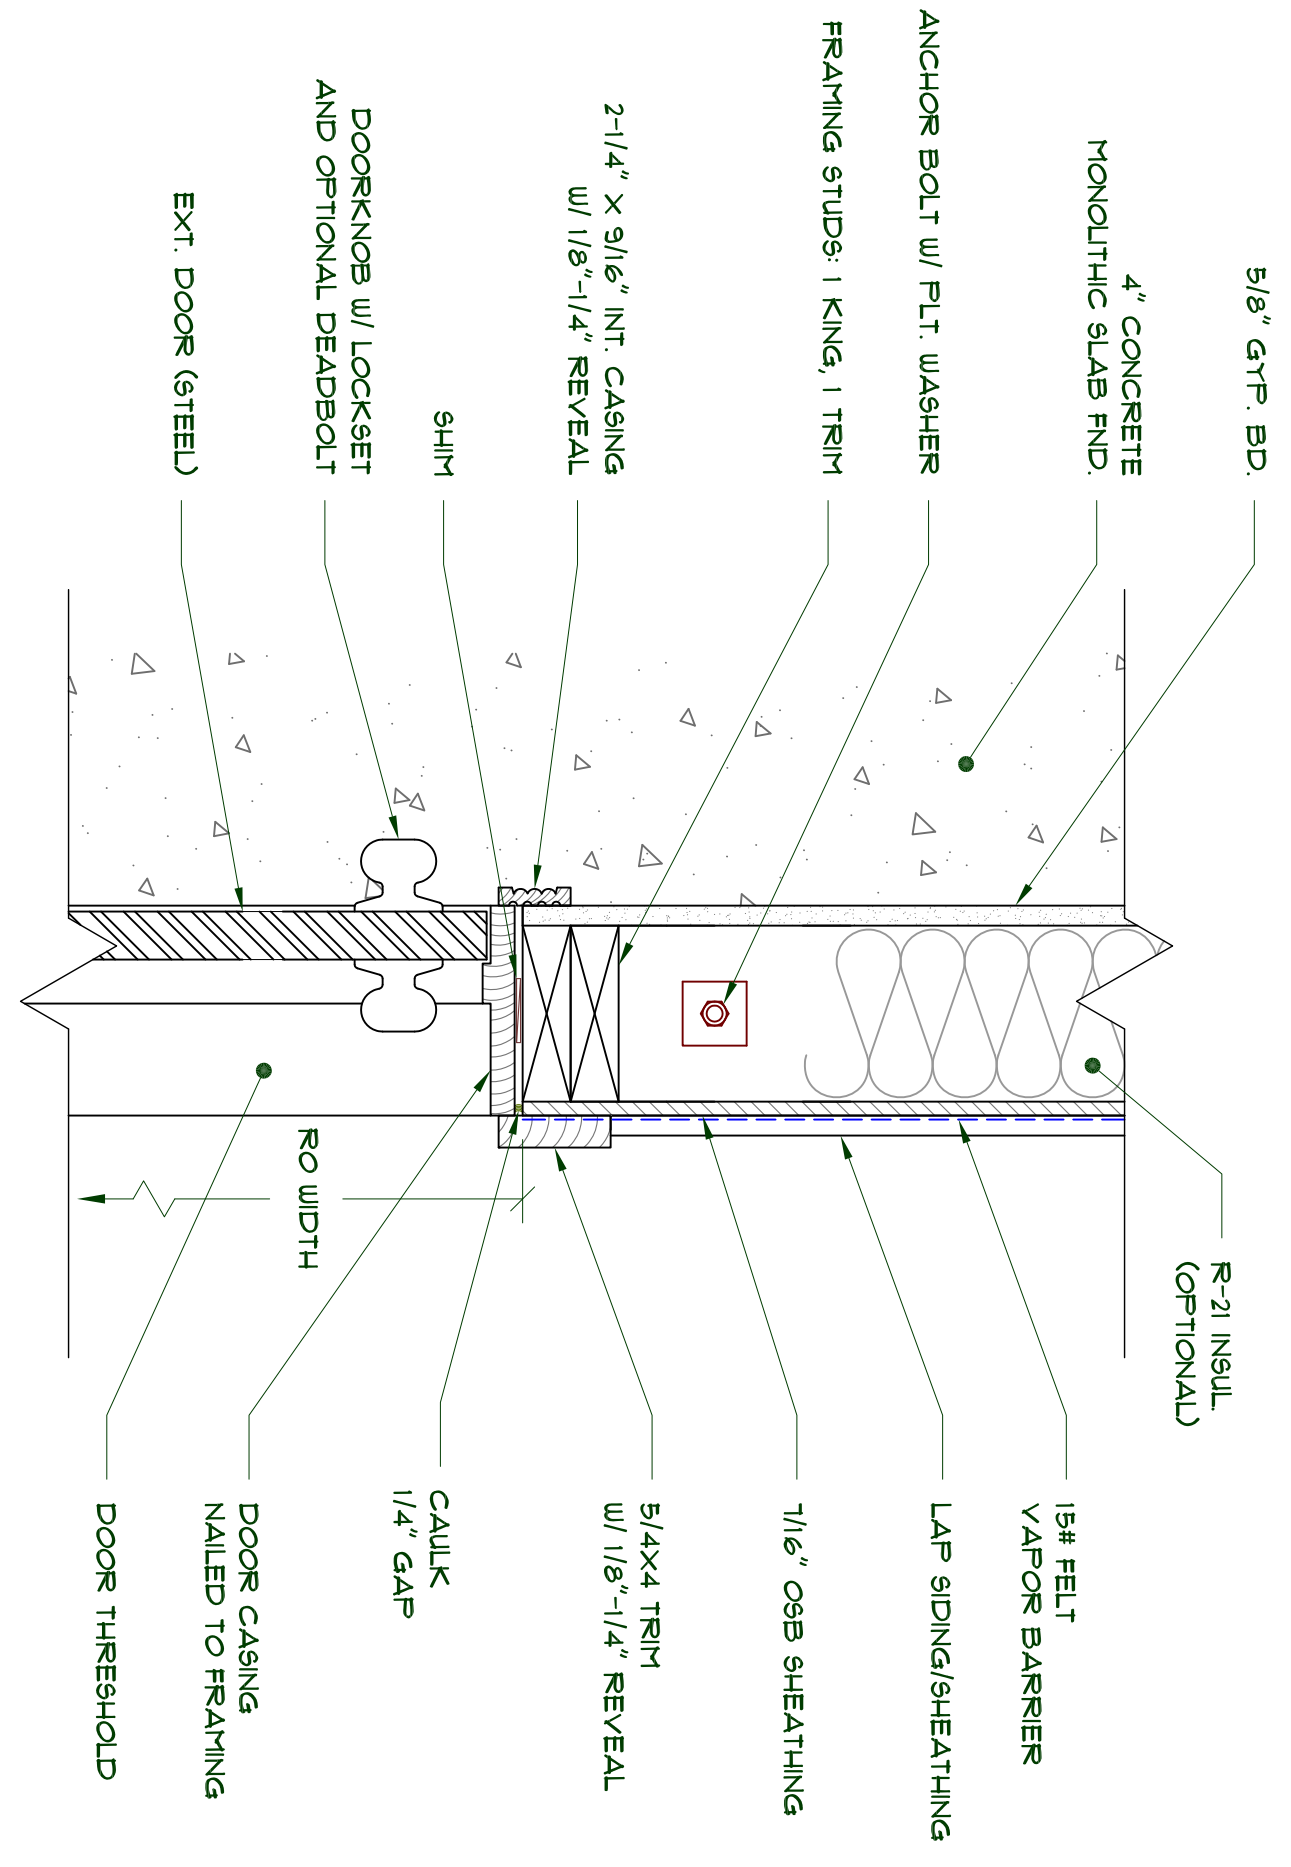


3 DOOR JAMB DETAIL
SCALE 7/8"=1'-0"

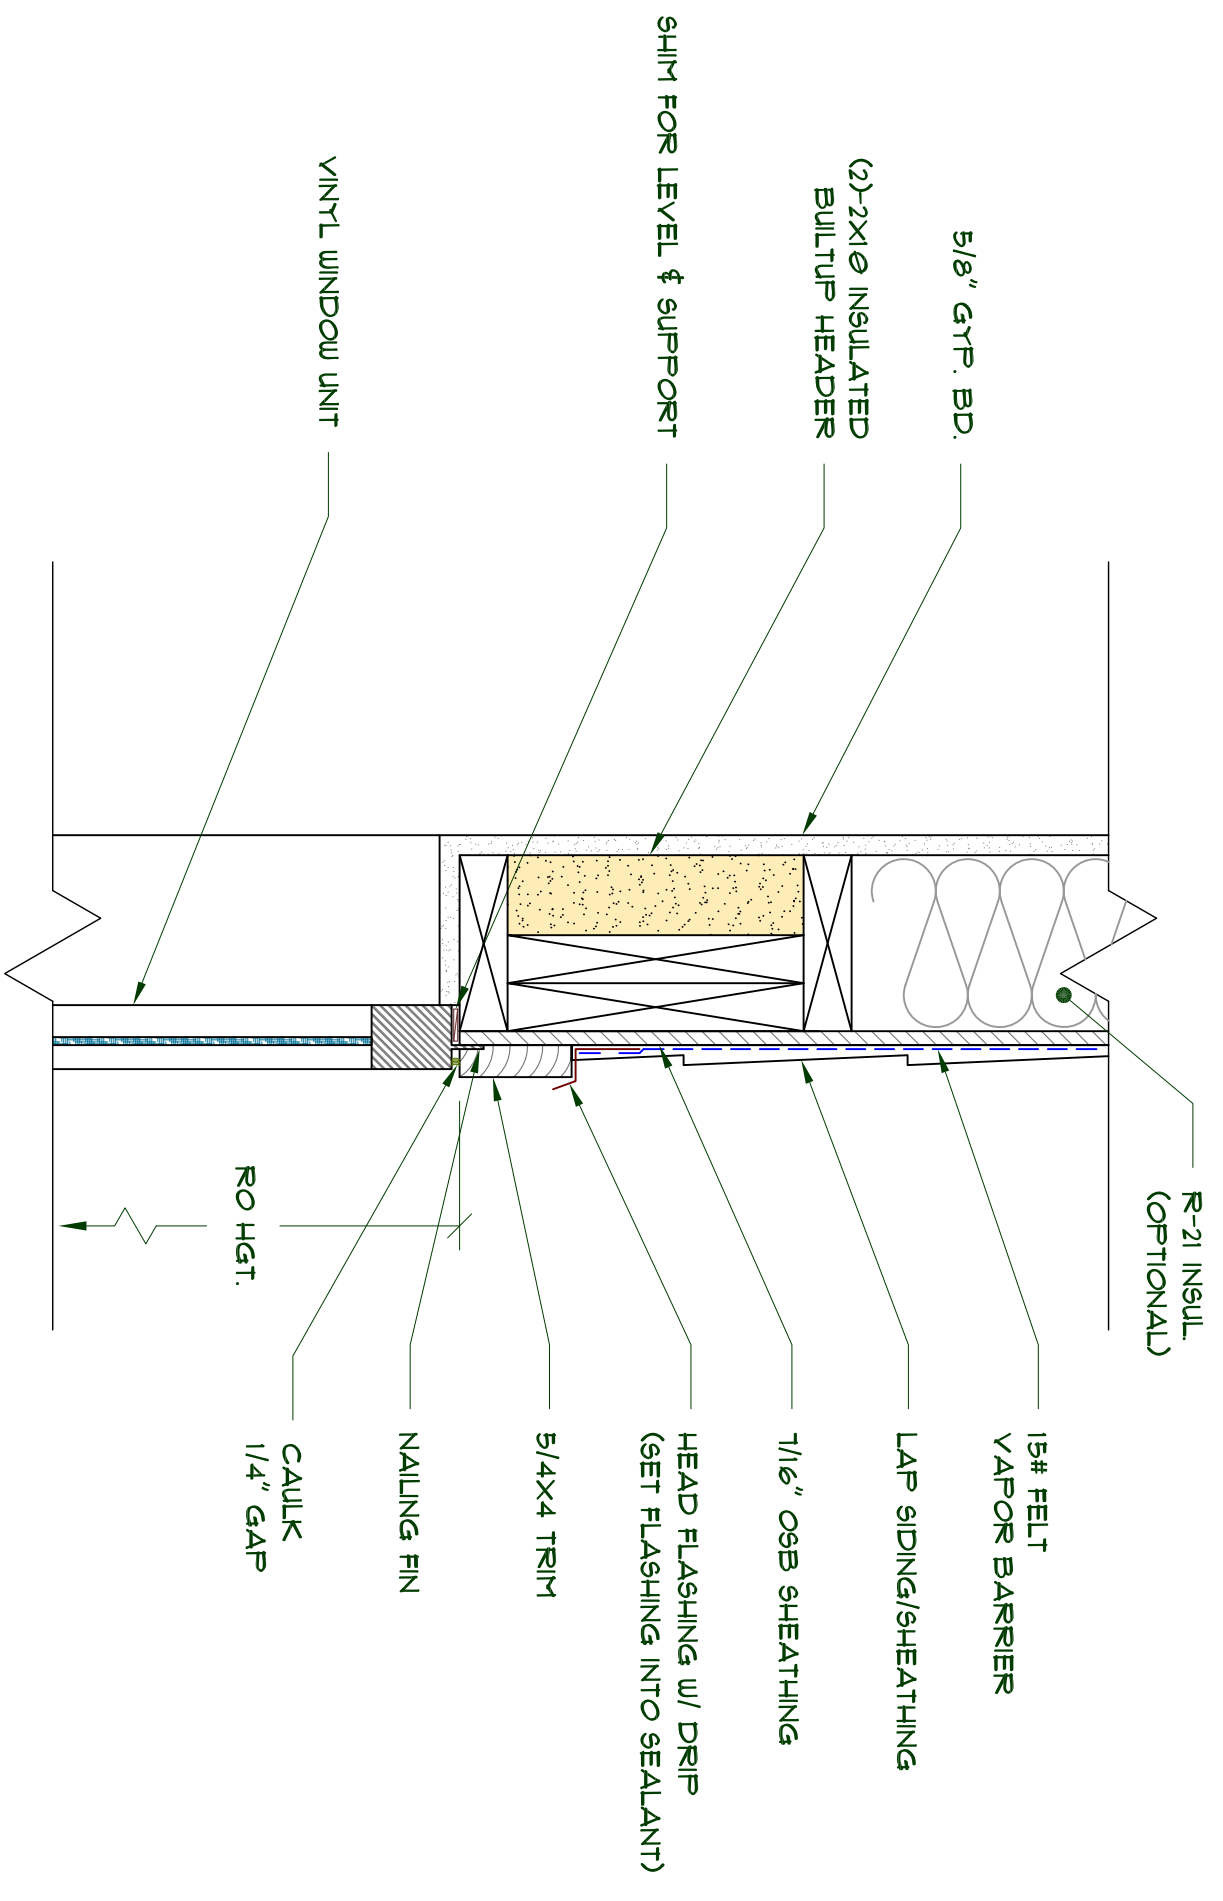

4 WINDOW HEAD DETAIL
SCALE 7/8"=1'-0"

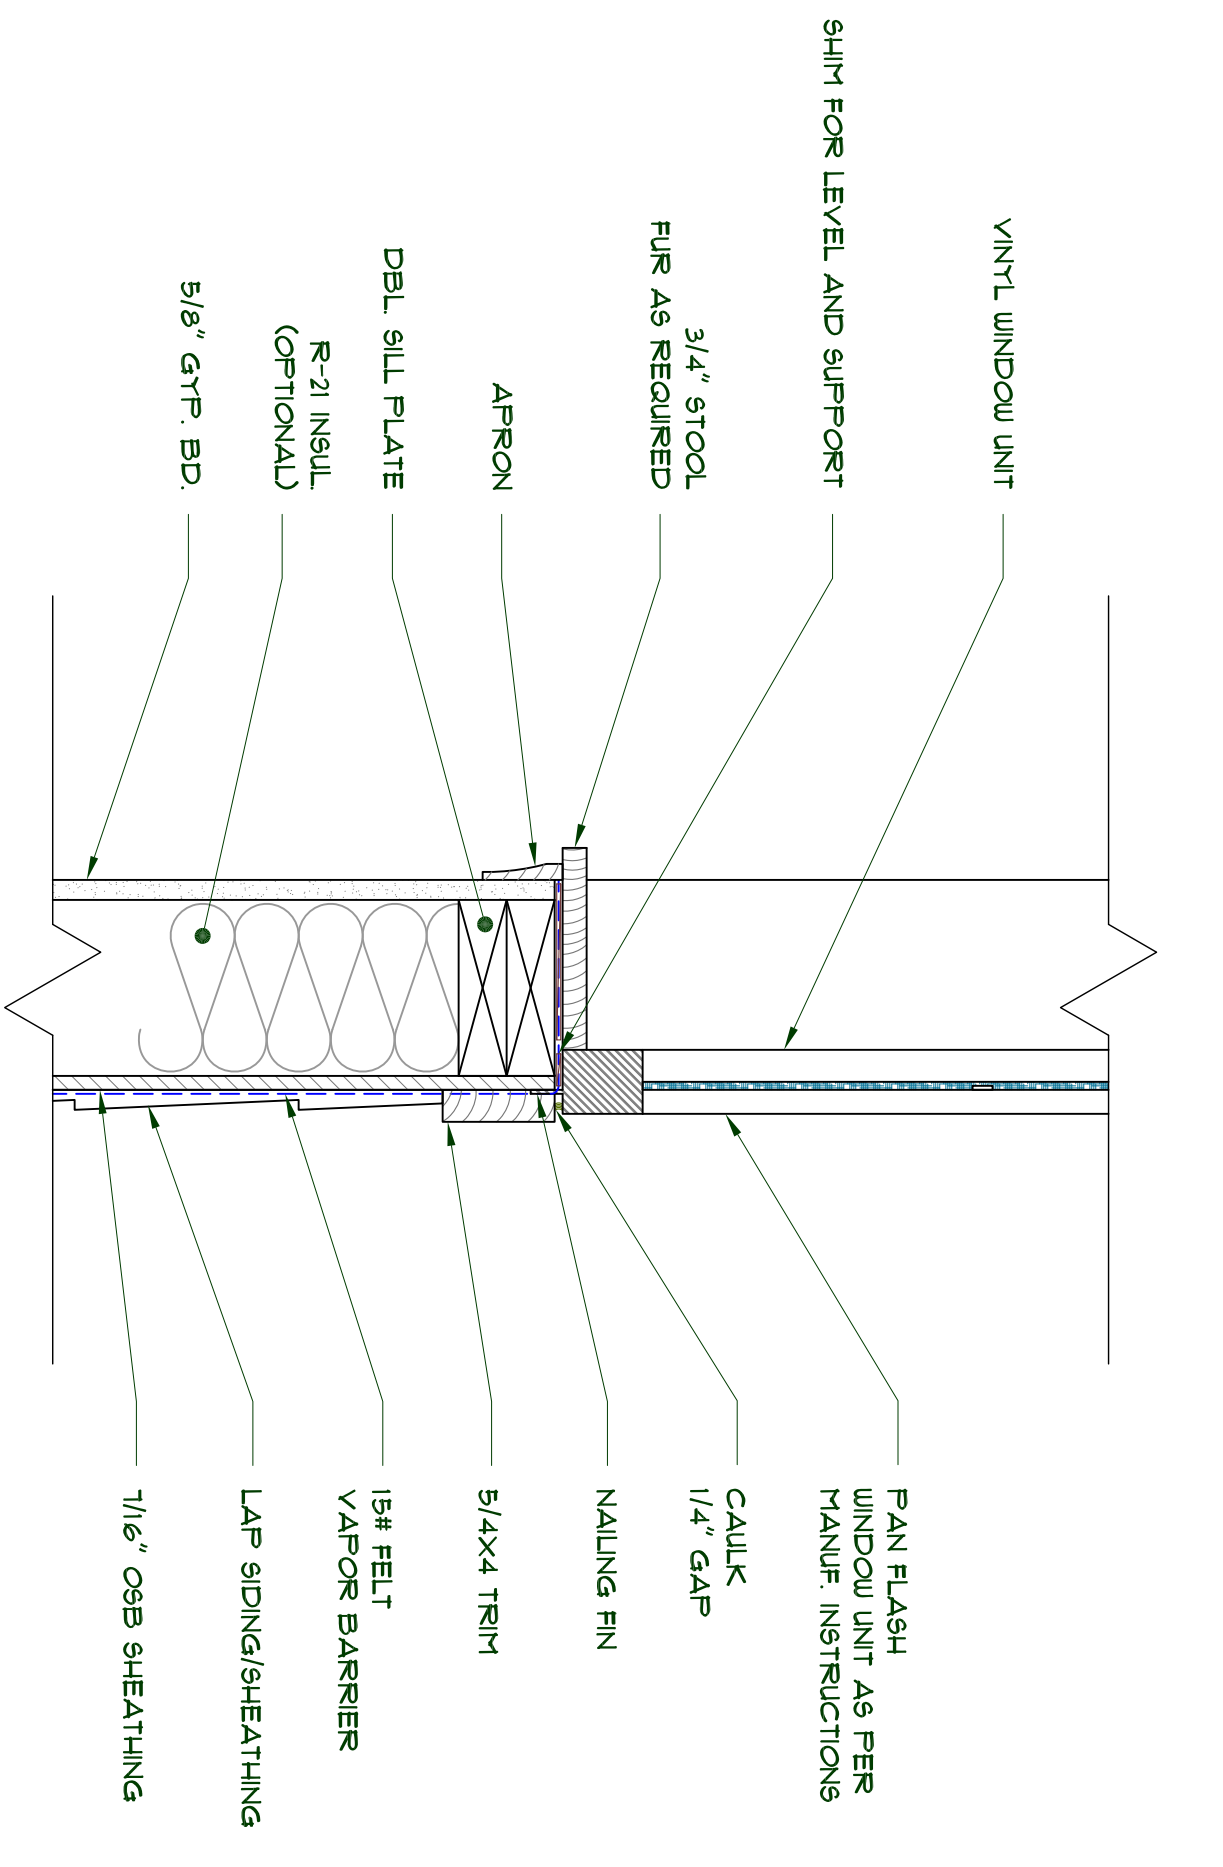

5 WINDOW SILL DETAIL
SCALE 7/8"=1'-0"

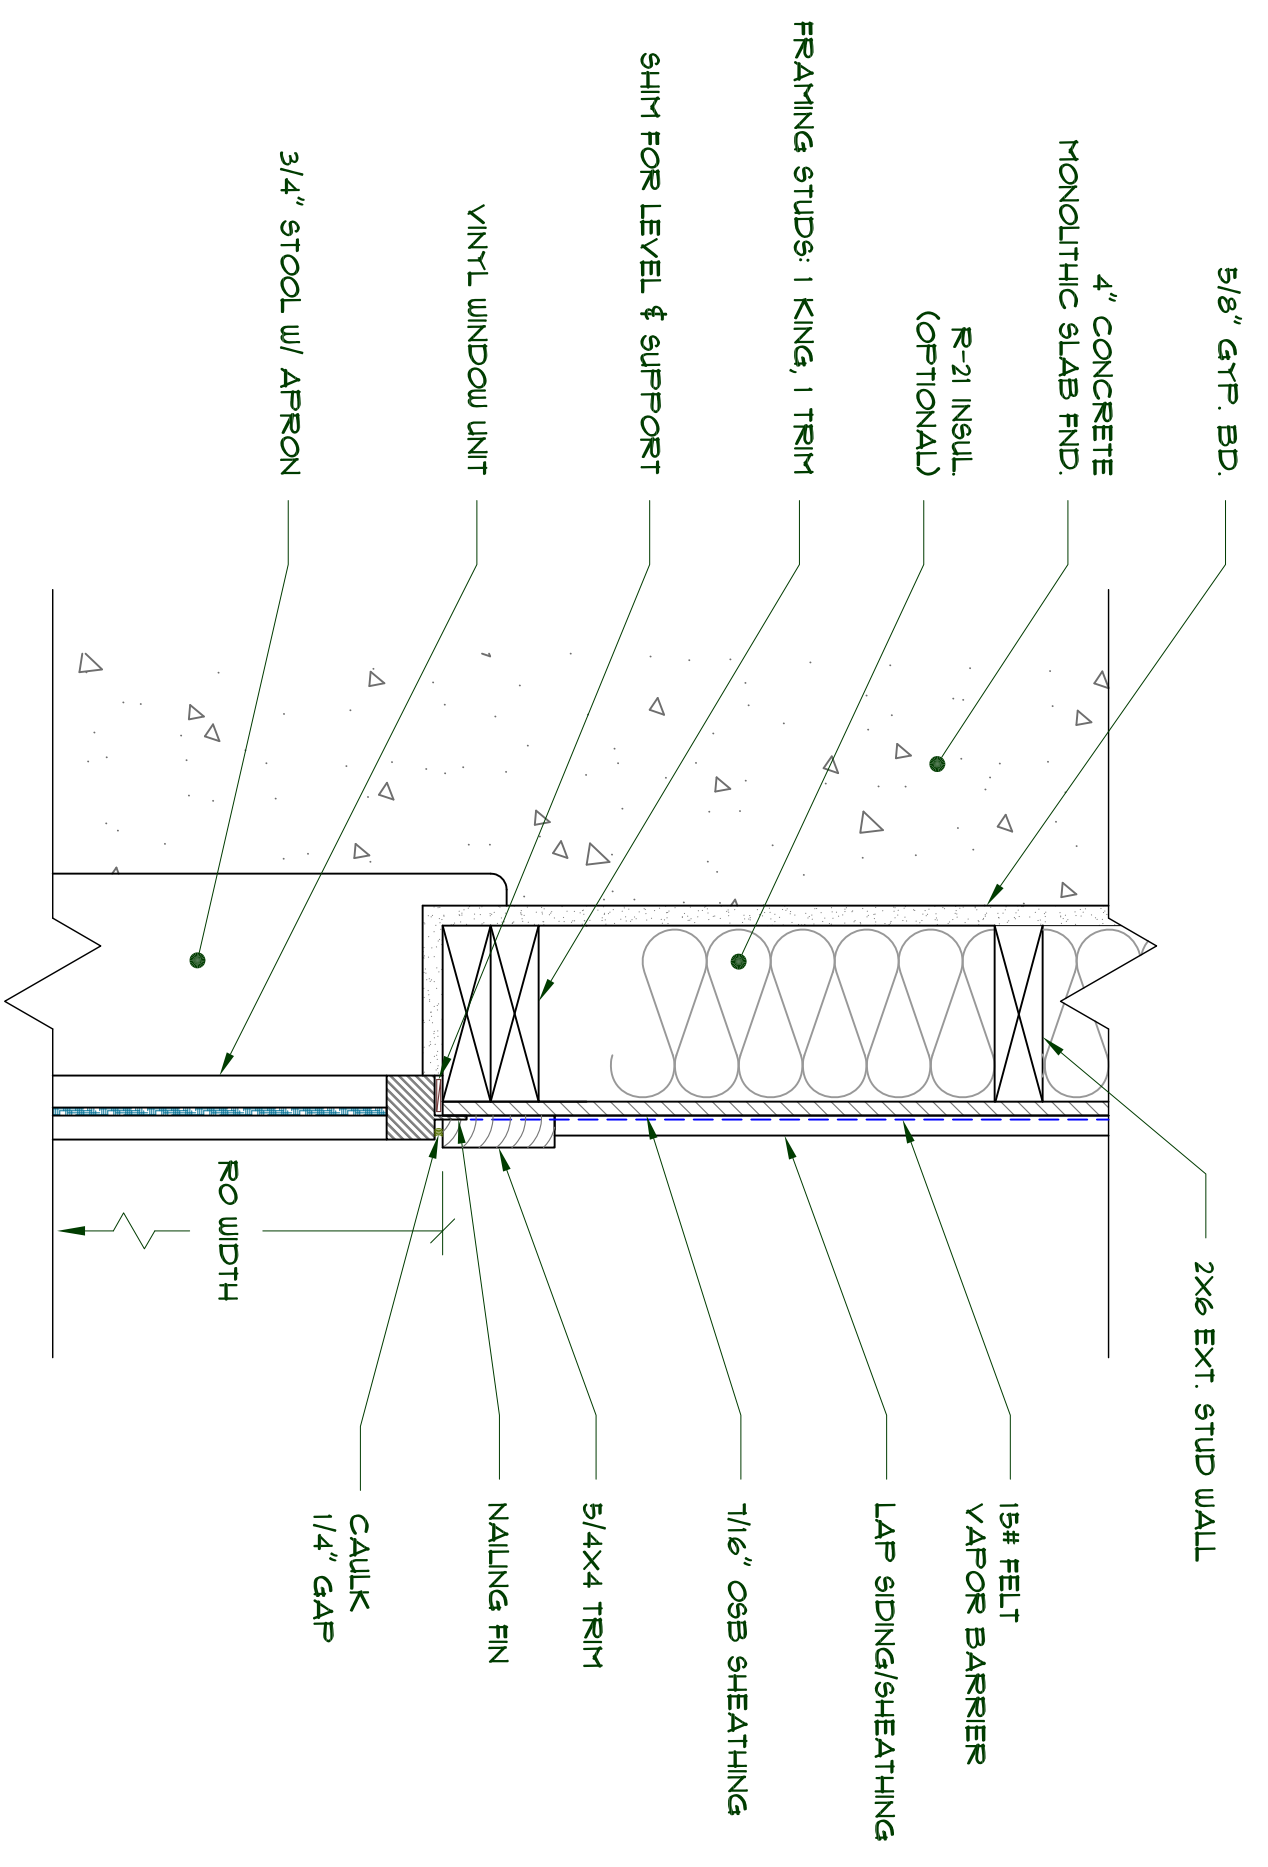

6 WINDOW JAMB DETAIL
SCALE 7/8"=1'-0"

NOTES:
1. VERIFY ROUGH OPENINGS FOR ALL WINDOWS AND DOORS PRIOR TO FRAMING.
2. INSTALL DOORS AND WINDOWS PER MANUF. INSTRUCTIONS.



DESIGNED BY: NFW
DATE: 5/29/2014
PLAN NO. DOORS & WINDOWS
SCALE: 1/8" = 1'-0"
REVISION: A, 1

DOOR & WINDOW DETAILS
W/ LAP SIDING (CONFIG. C)

REVISION HISTORY:

CUSTOMER:	
LOCATION:	