




1 HDU4 INSTALLATION DETAILS

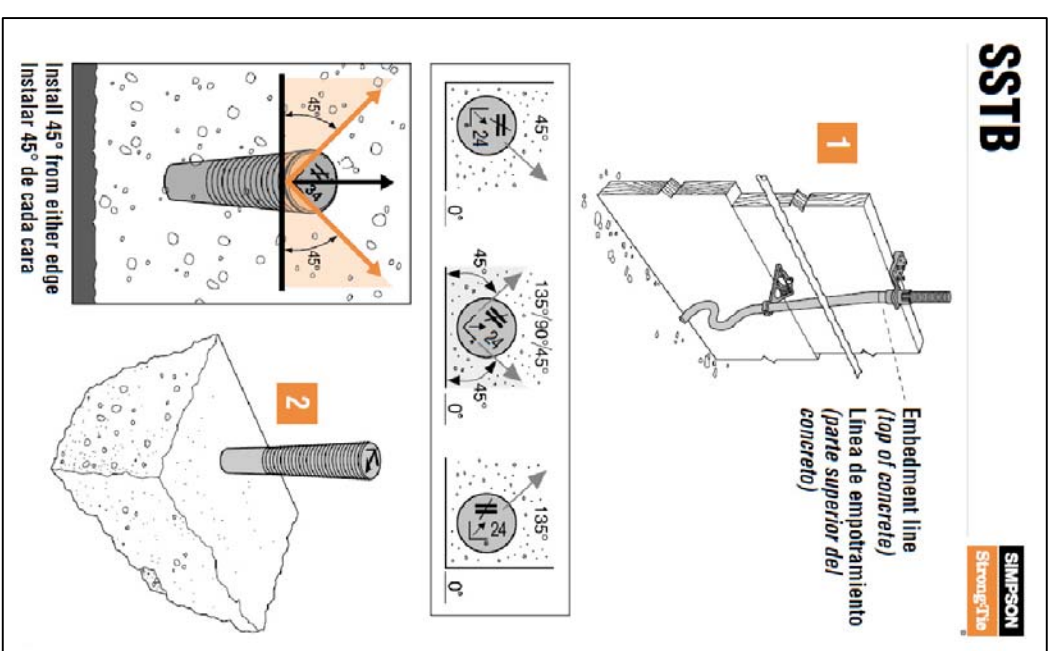

2 SSTB6 INSTALLATION DETAILS

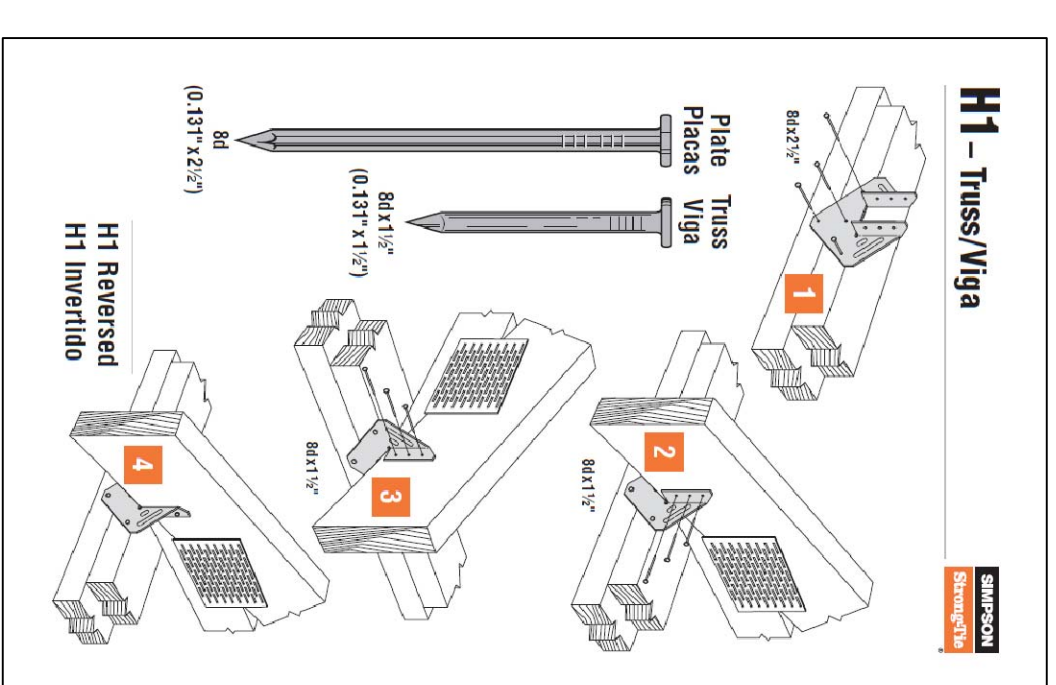


3 HI INSTALLATION DETAILS

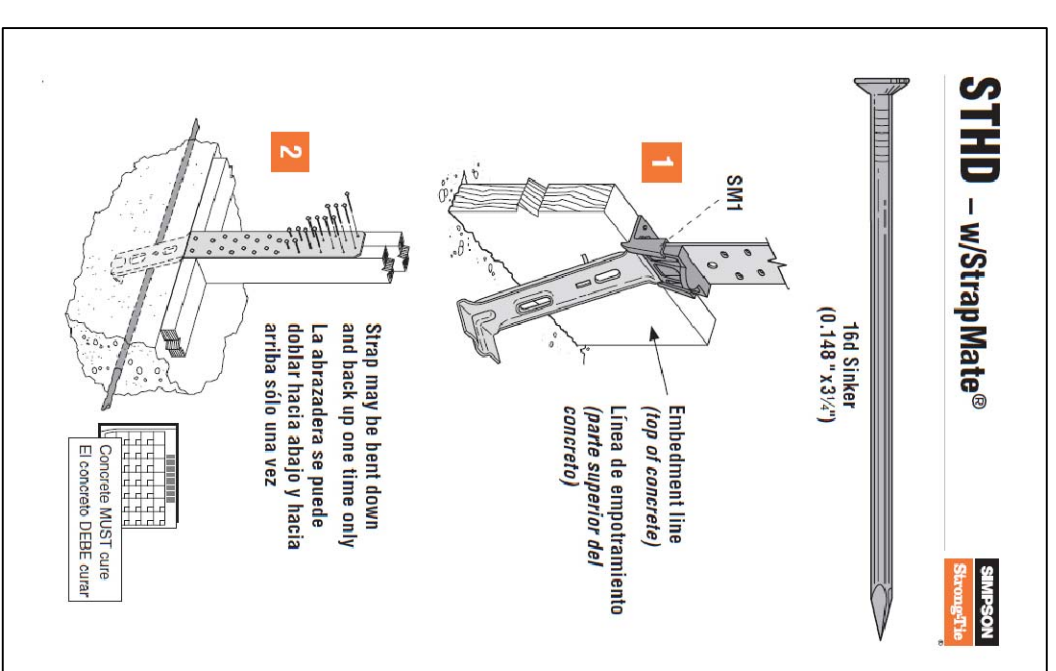

4 STHD INSTALLATION DETAILS

- STRUCTURAL & FRAMING DETAIL NOTES:**
1. VERIFY ROUGH OPENING DIMENSION FOR ALL WINDOWS AND DOORS FROM MANUFACTURER'S DRAWINGS.
  2. LUMBER SHALL BE HOT DIPPED GALV.
  3. ADDITIONAL BACKING FOR ANY INTERIOR PARTITIONS, BATHROOMS, AND GYP. BD. WALLS.
  4. SST-HDU HOLDINGS W/ SSTB6 ANCHOR STUDS TO BE SUBSTITUTED WITH SST-HDU4.
  5. SST-HI TIES MAY BE SUBSTITUTED WITH SST-HI2 TIES.
  6. CONTRACTORS SHALL VERIFY MISSING OR INCORRECT DIMENSIONS WITH MEDEEK DESIGN.

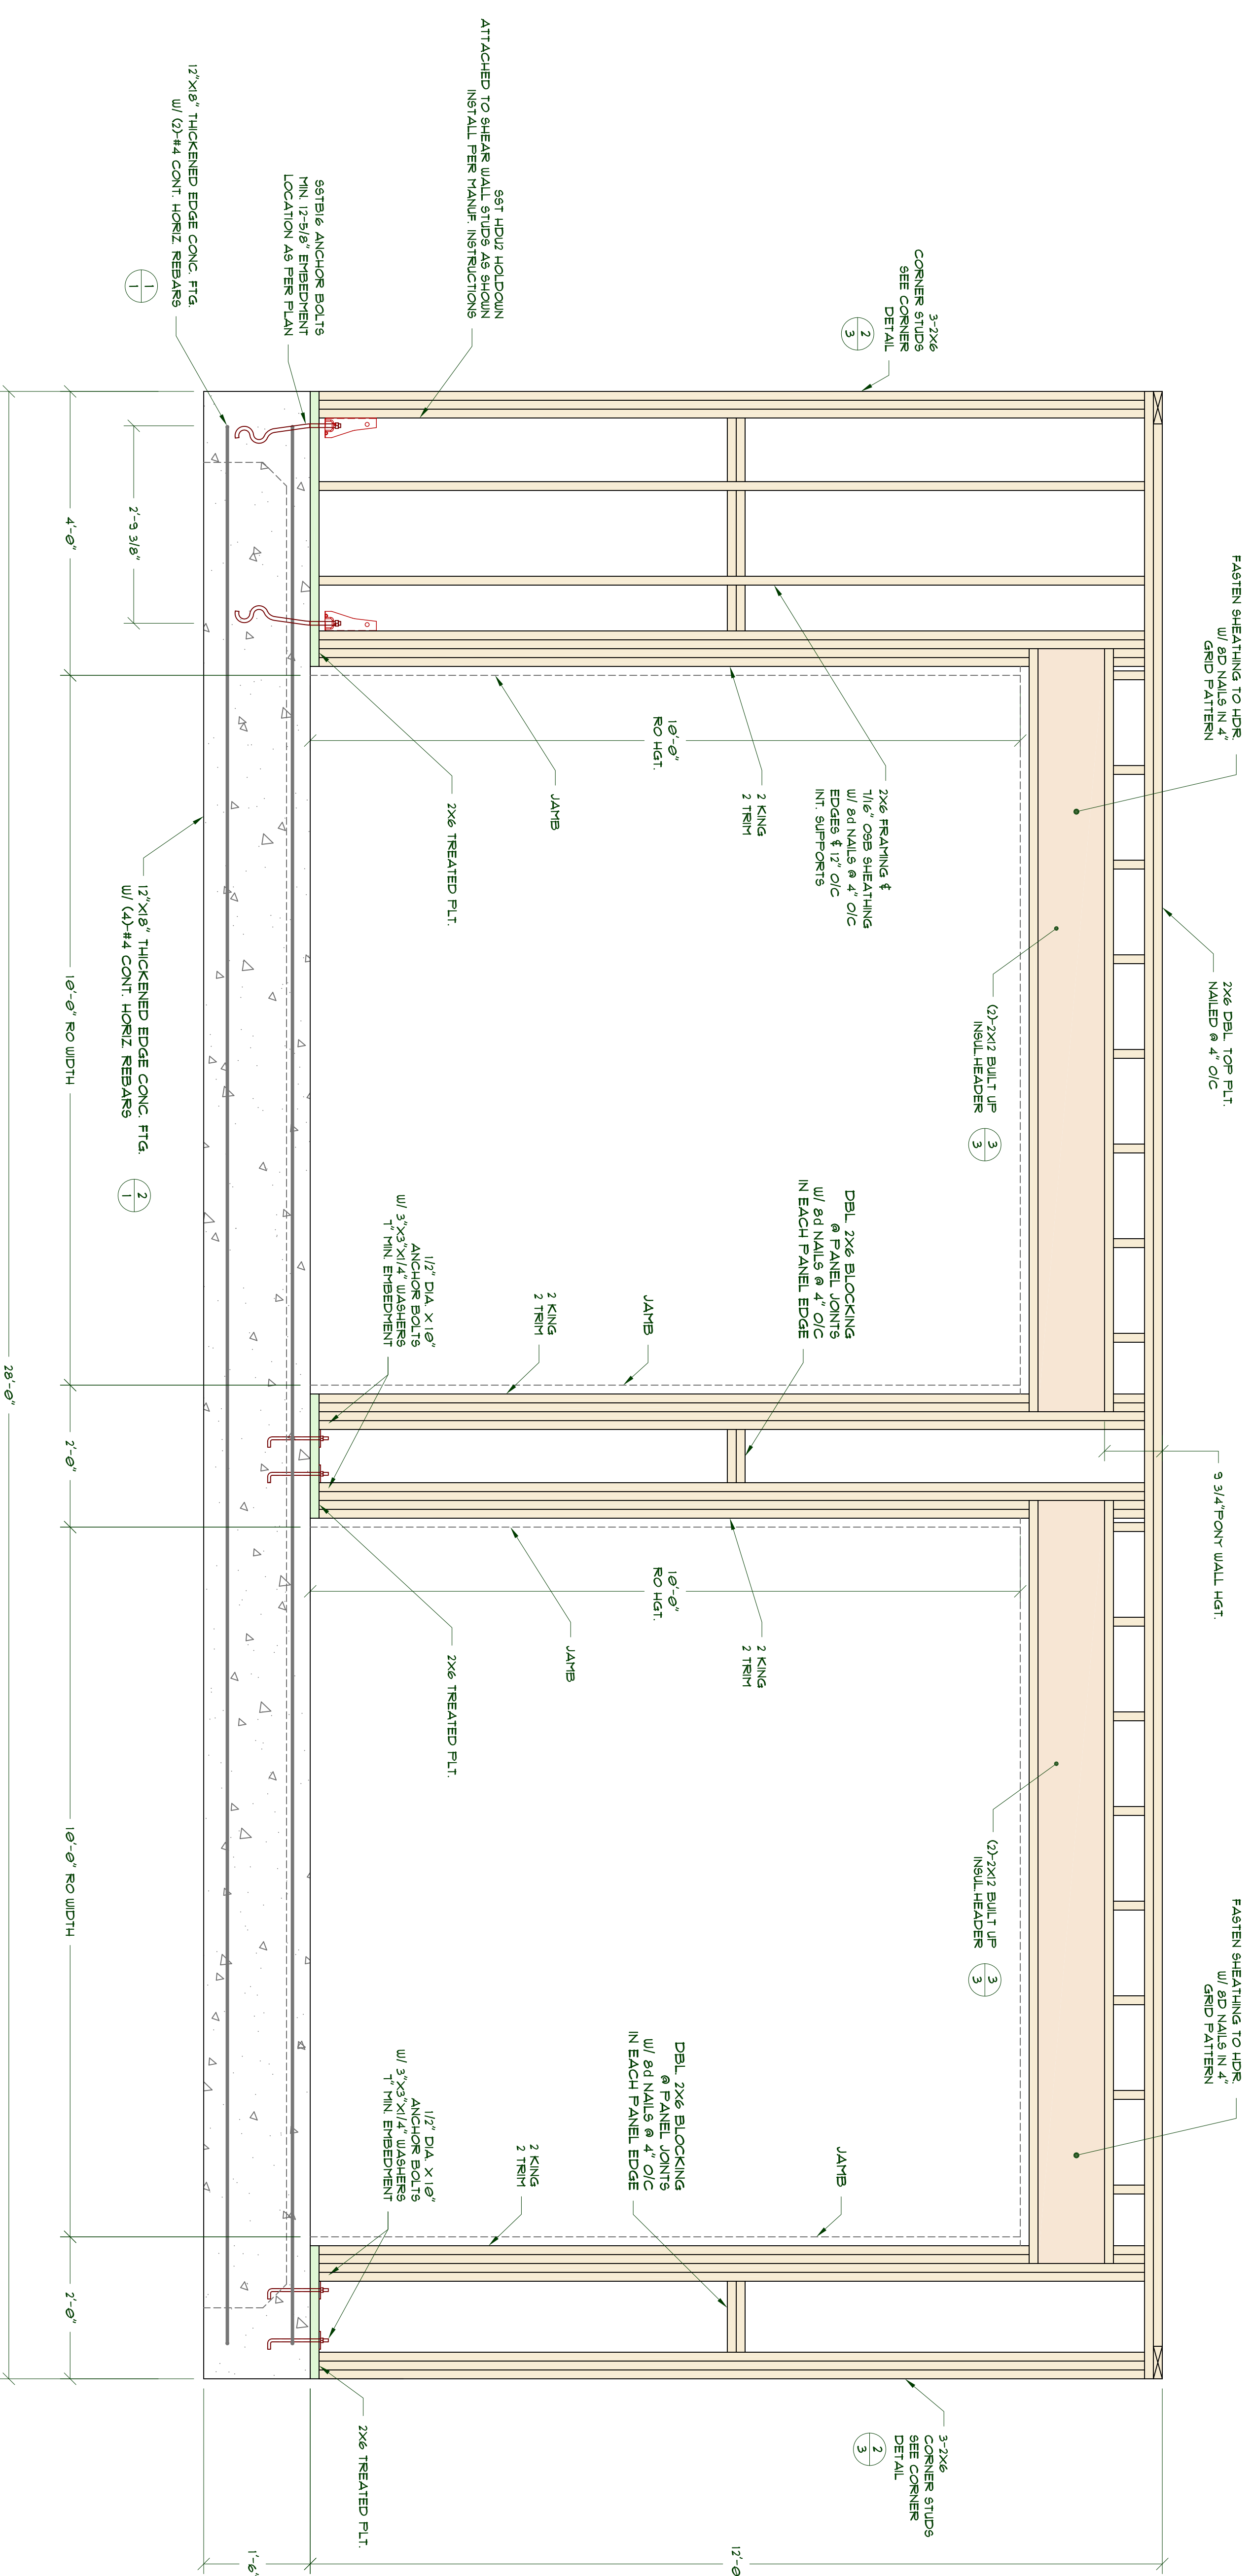

ALTERNATE BRACED WALL PANELS AND SHEAR WALL DETAIL @ GARAGE DOORS

SCALE 3/4"=1'-0"



**MEDEEK DESIGN**  
Inc.  
3030 SR 109 COPALE BEACH, WA 98335  
(360) 741-0055  
DENON@MEDEEK.COM

PLAN NO.  
**GARAGE2826-2**  
SCALE 1/16" = 1'-0"  
REVISION: A, 1

DESIGNED BY:  
**NPW**  
DATE:  
**5/21/2014**

SHEET CONTENTS:  
**STRUCTURAL DETAILS**

REVISION HISTORY:  
CUSTOMER:  
LOCATION: