




1 DOOR HEAD DETAIL
SCALE: 2"¹/₄"=1'⁰"

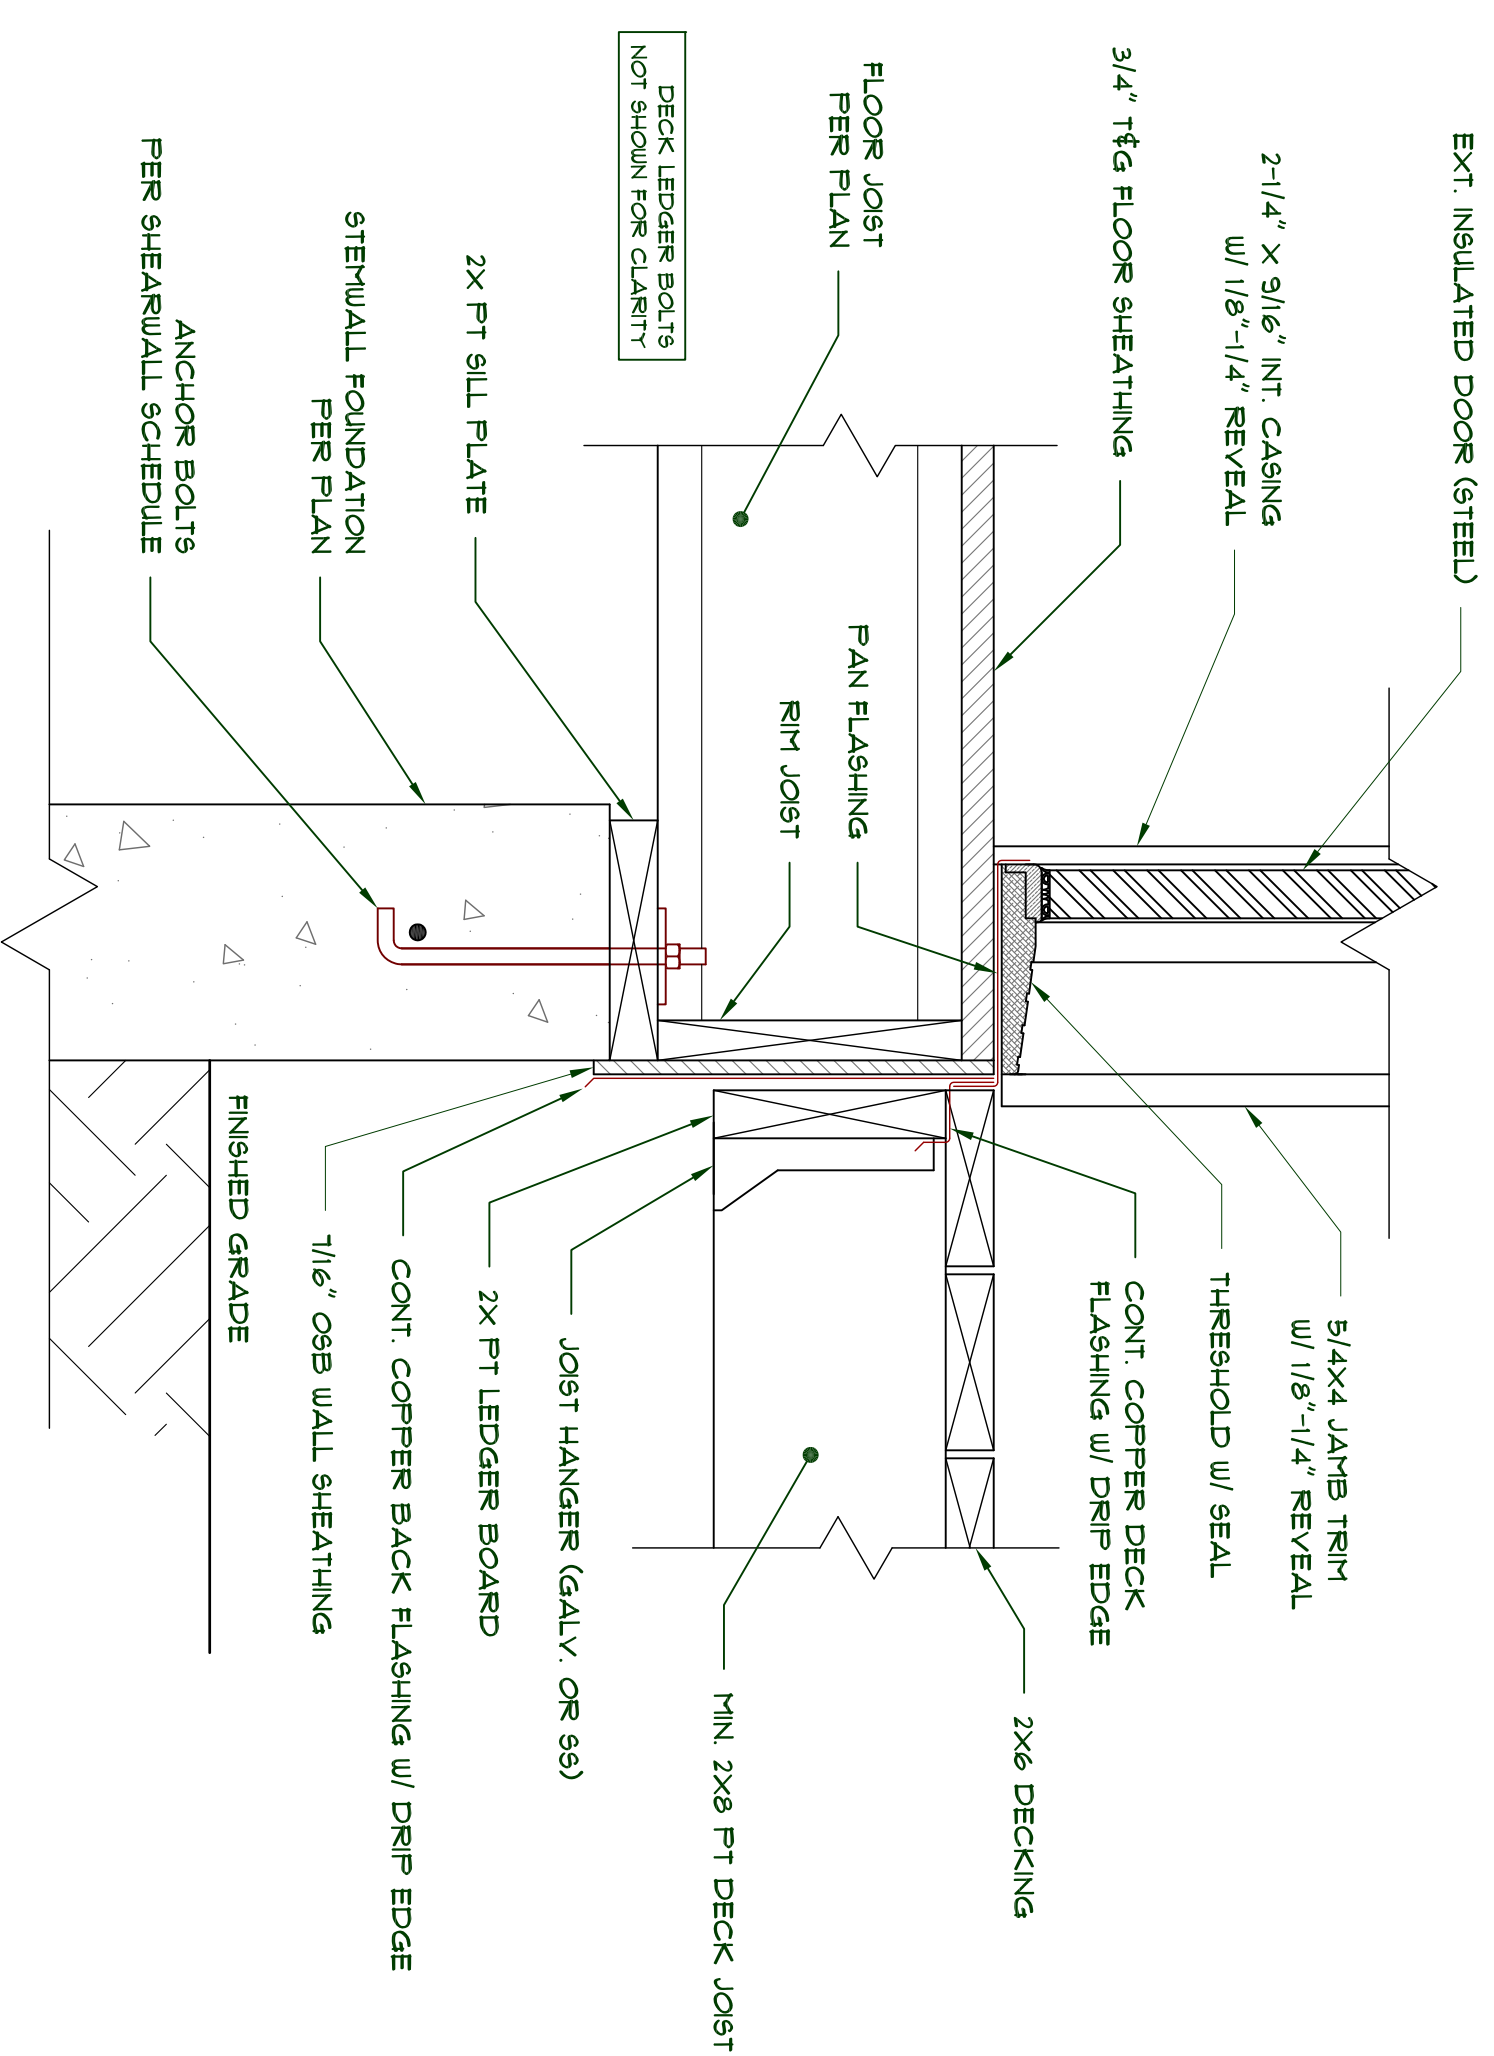


2 DOOR THRESHOLD DETAIL
SCALE: 2"¹/₄"=1'⁰"

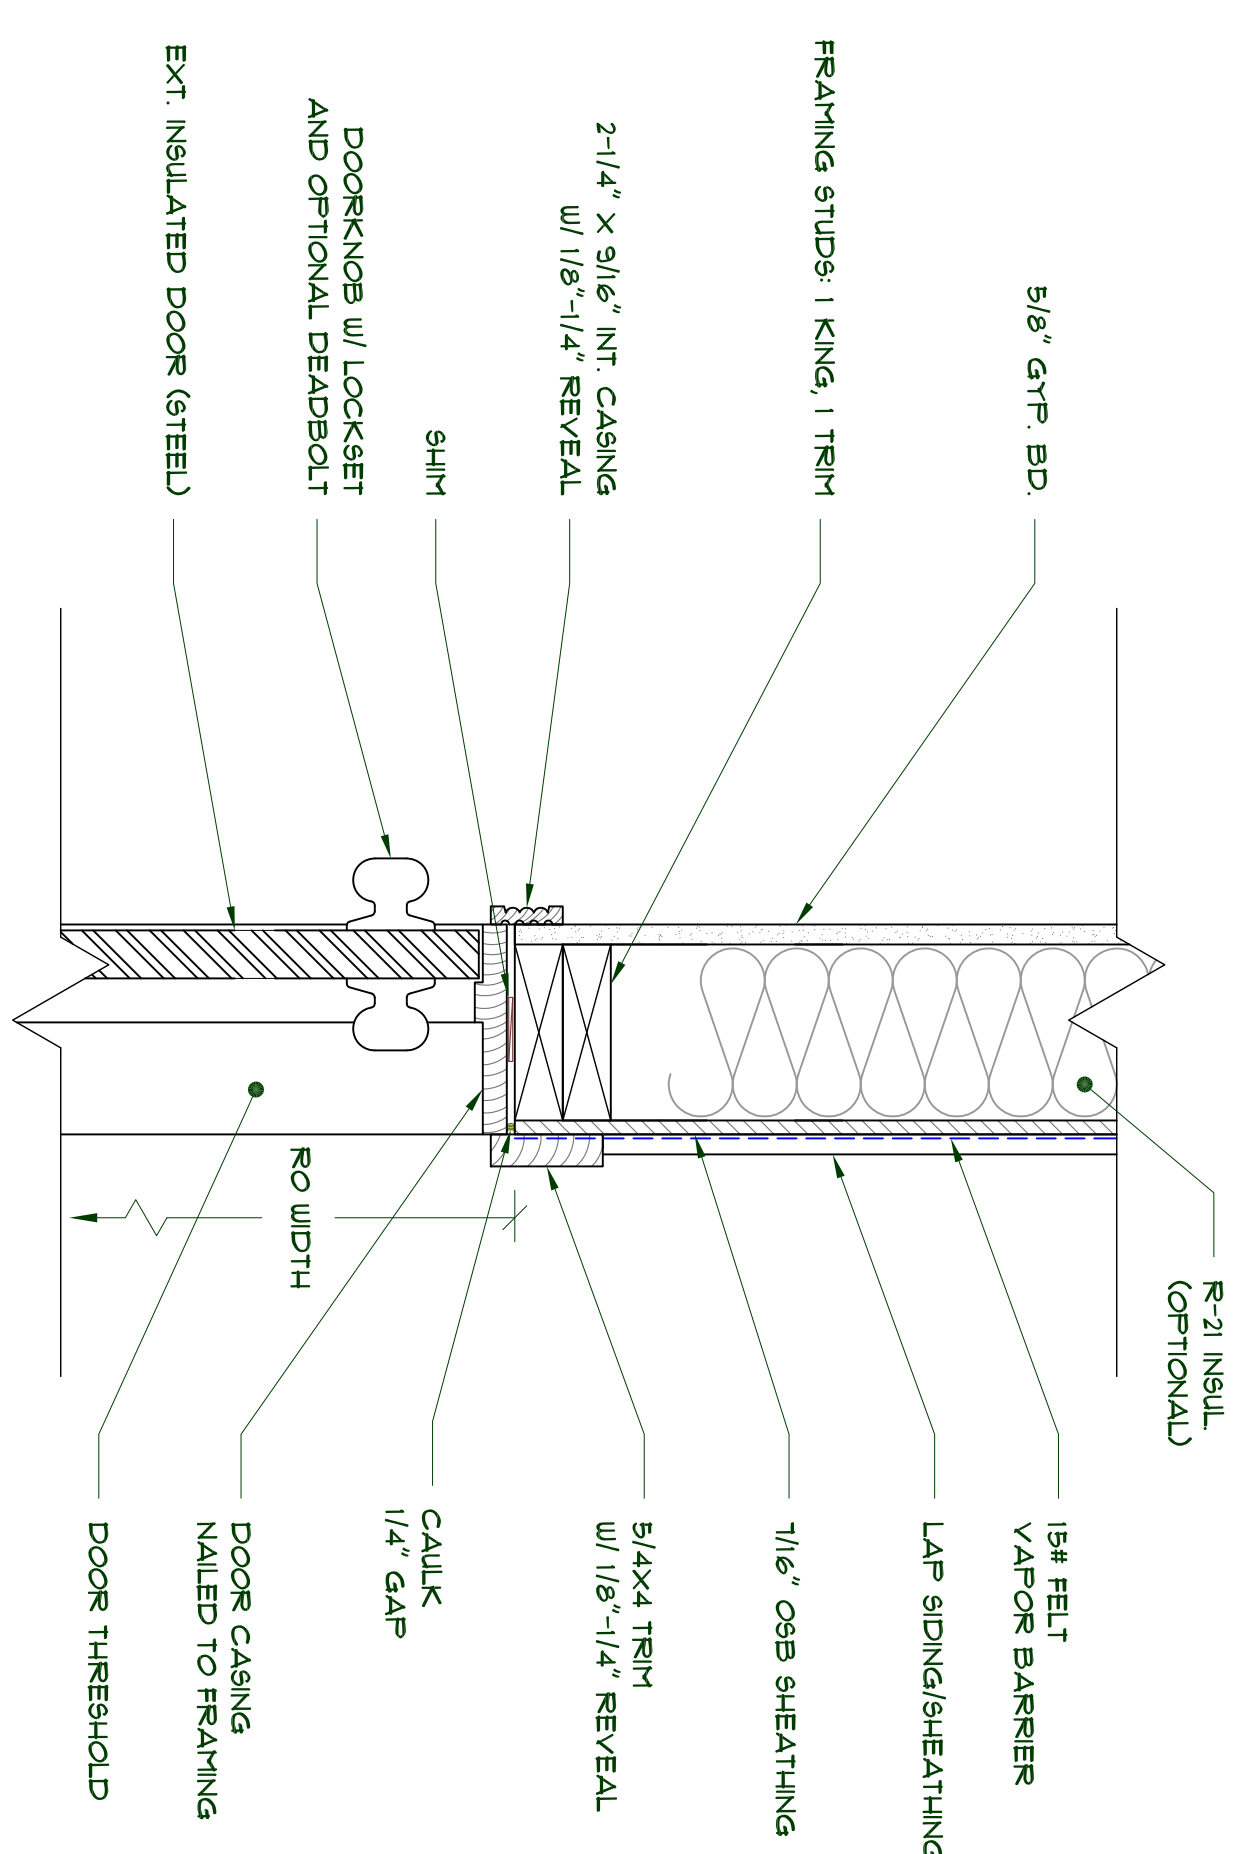


3 DOOR JAMB DETAIL
SCALE: 2"¹/₄"=1'⁰"

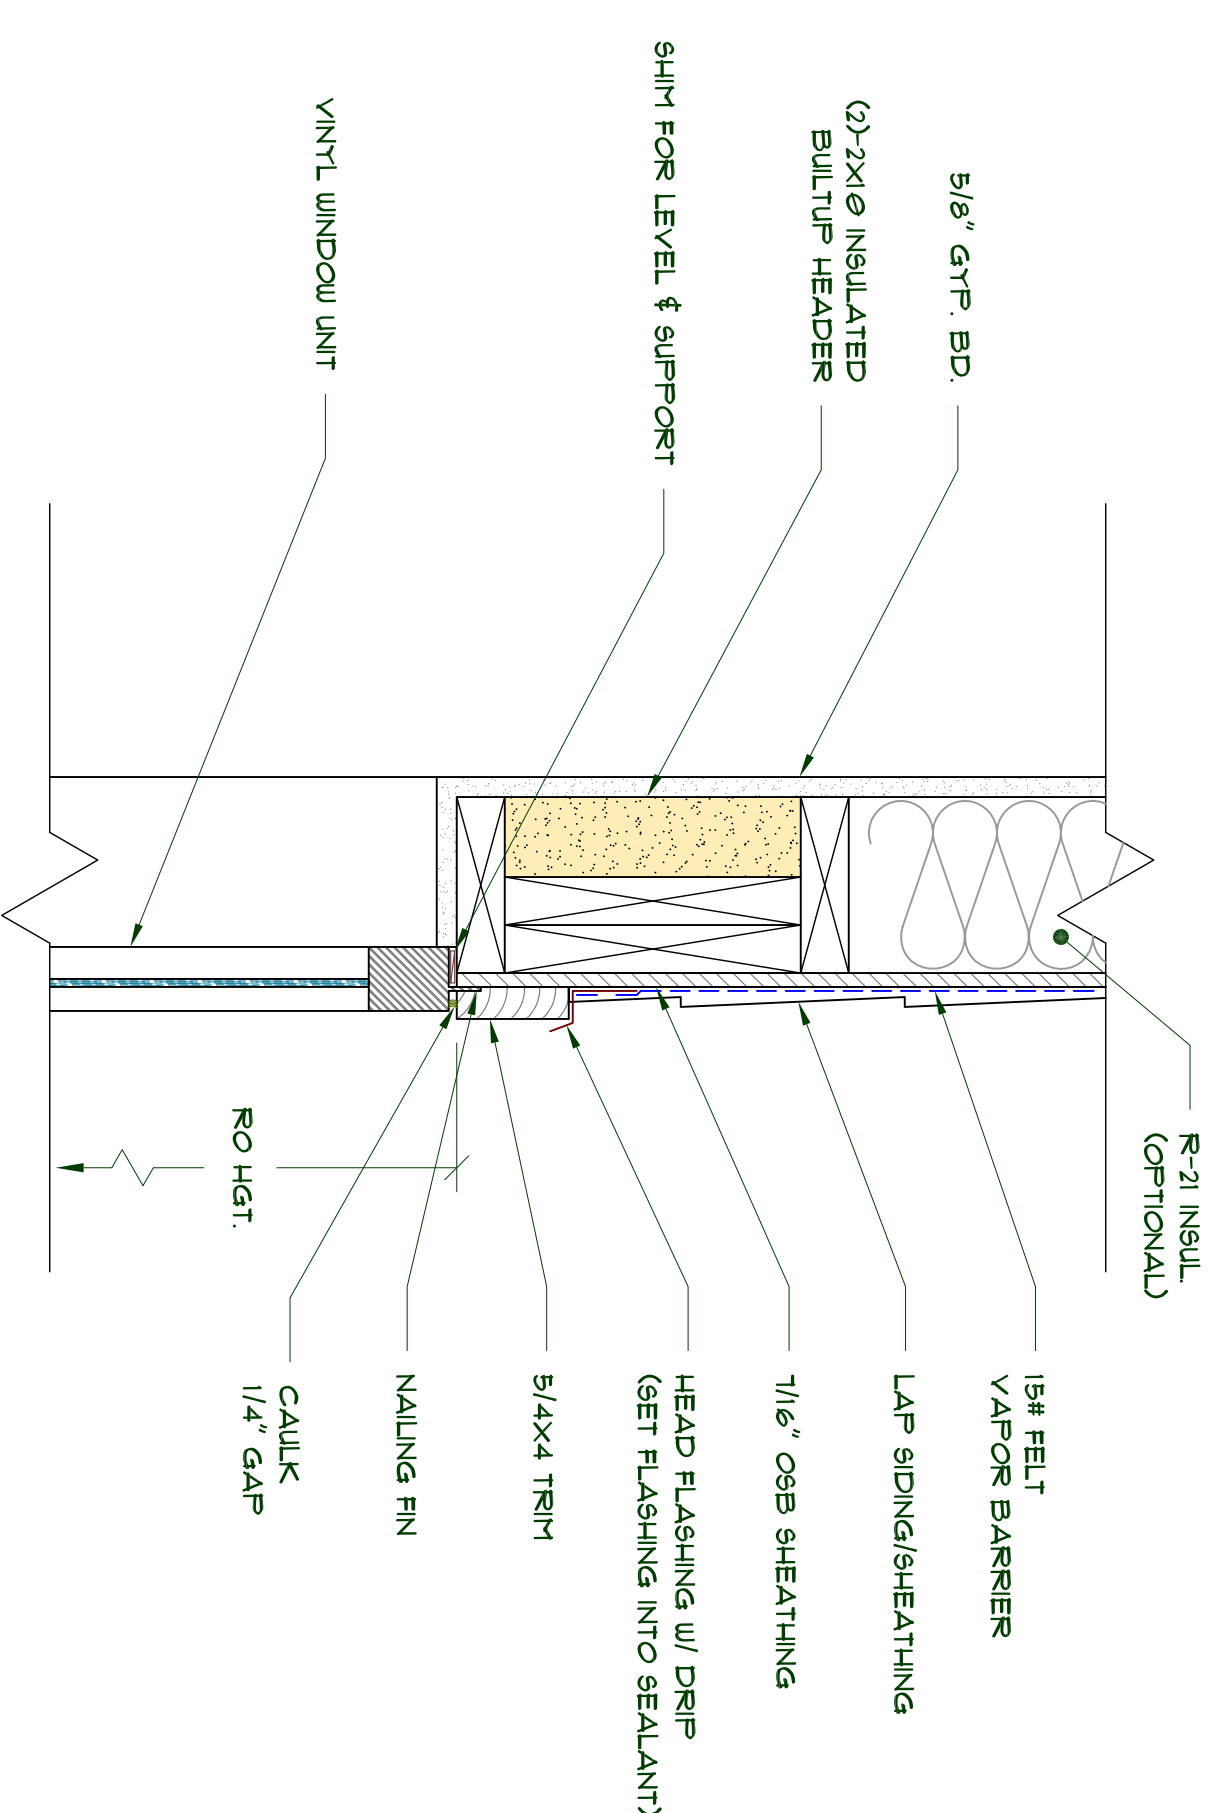

4 WINDOW HEAD DETAIL
SCALE: 2"¹/₄"=1'⁰"

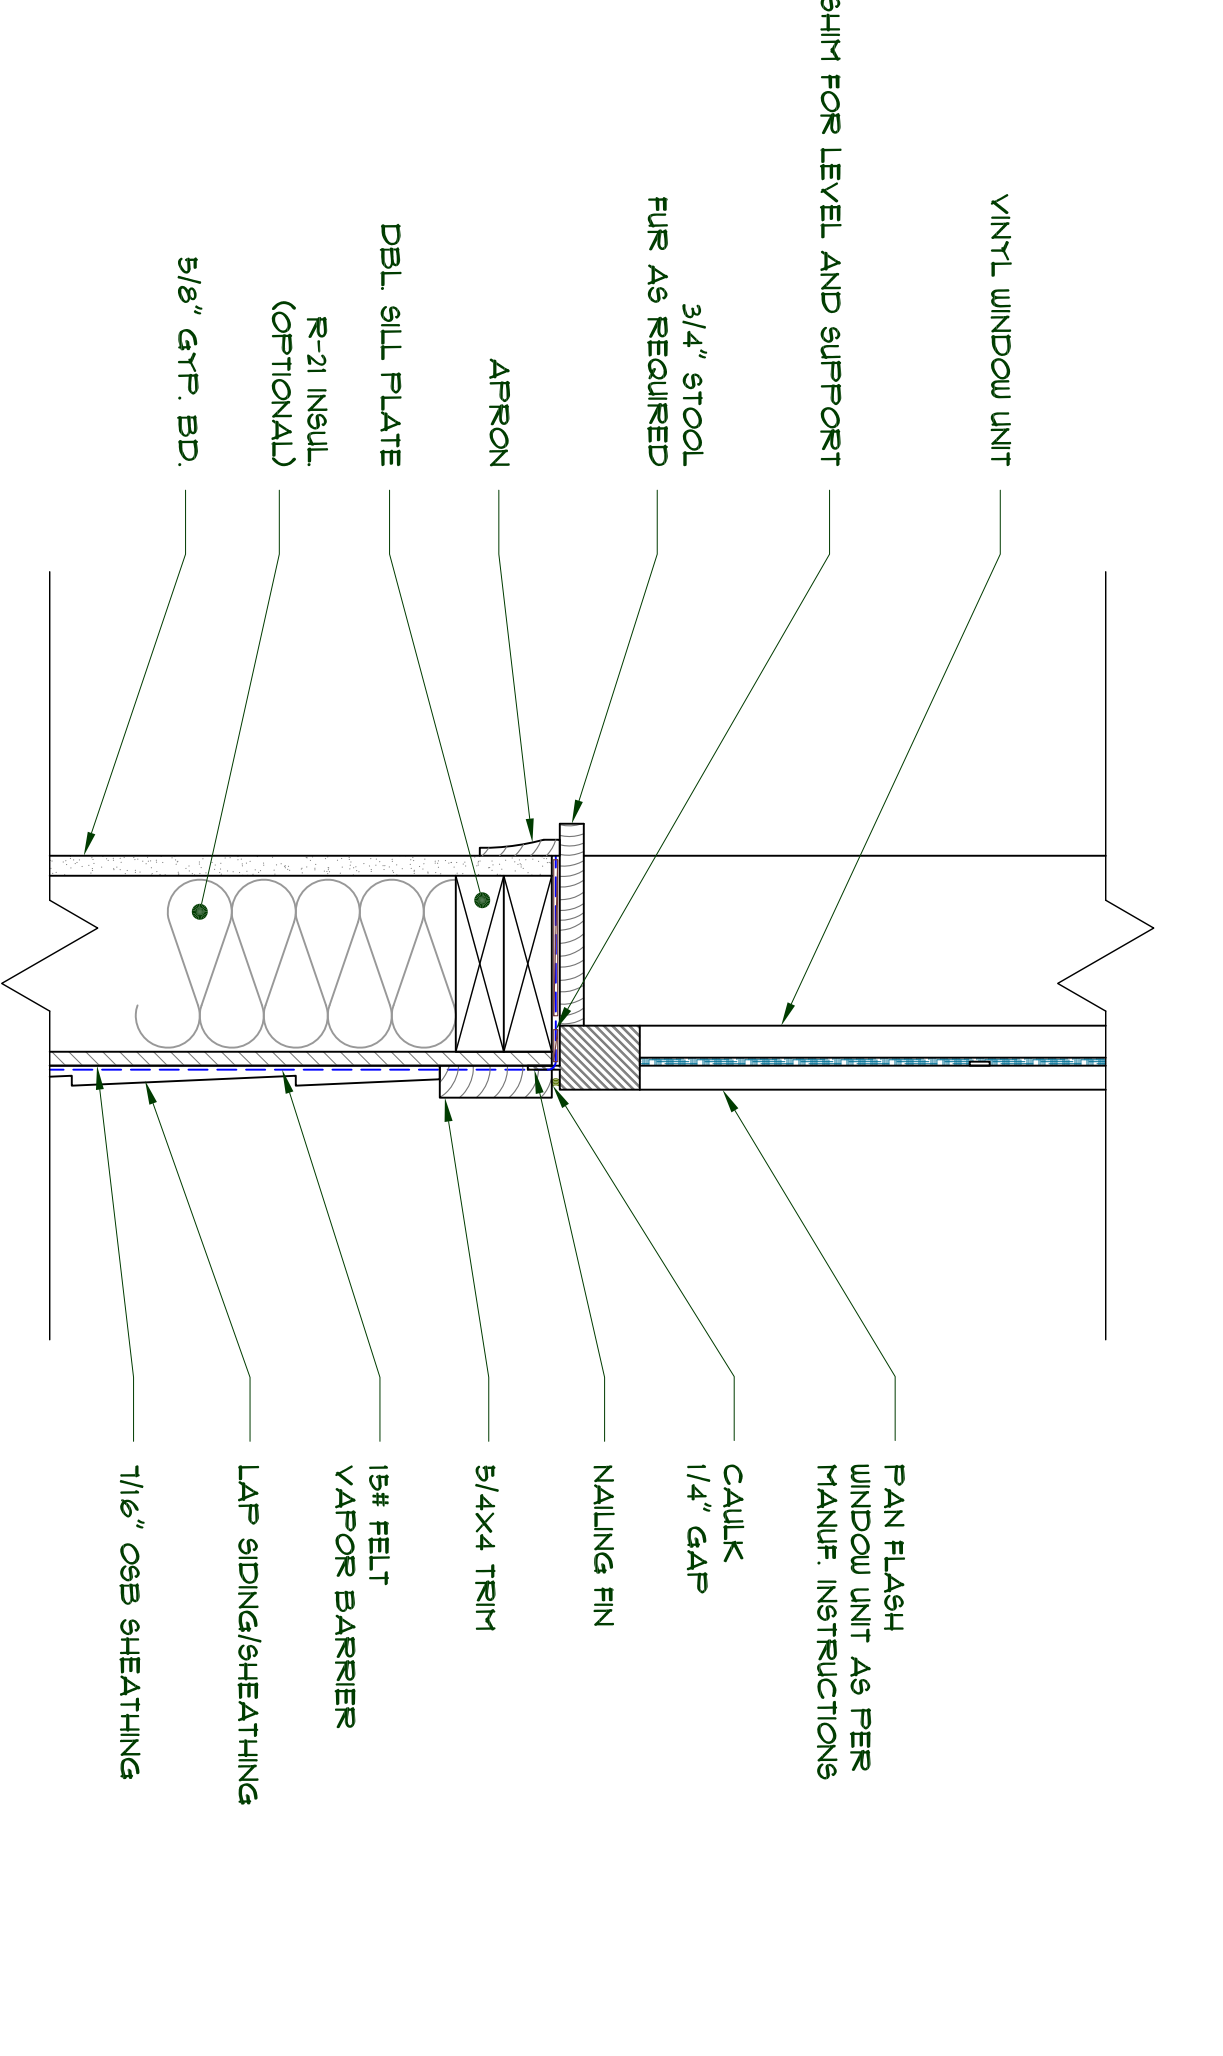

5 WINDOW SILL DETAIL
SCALE: 2"¹/₄"=1'⁰"

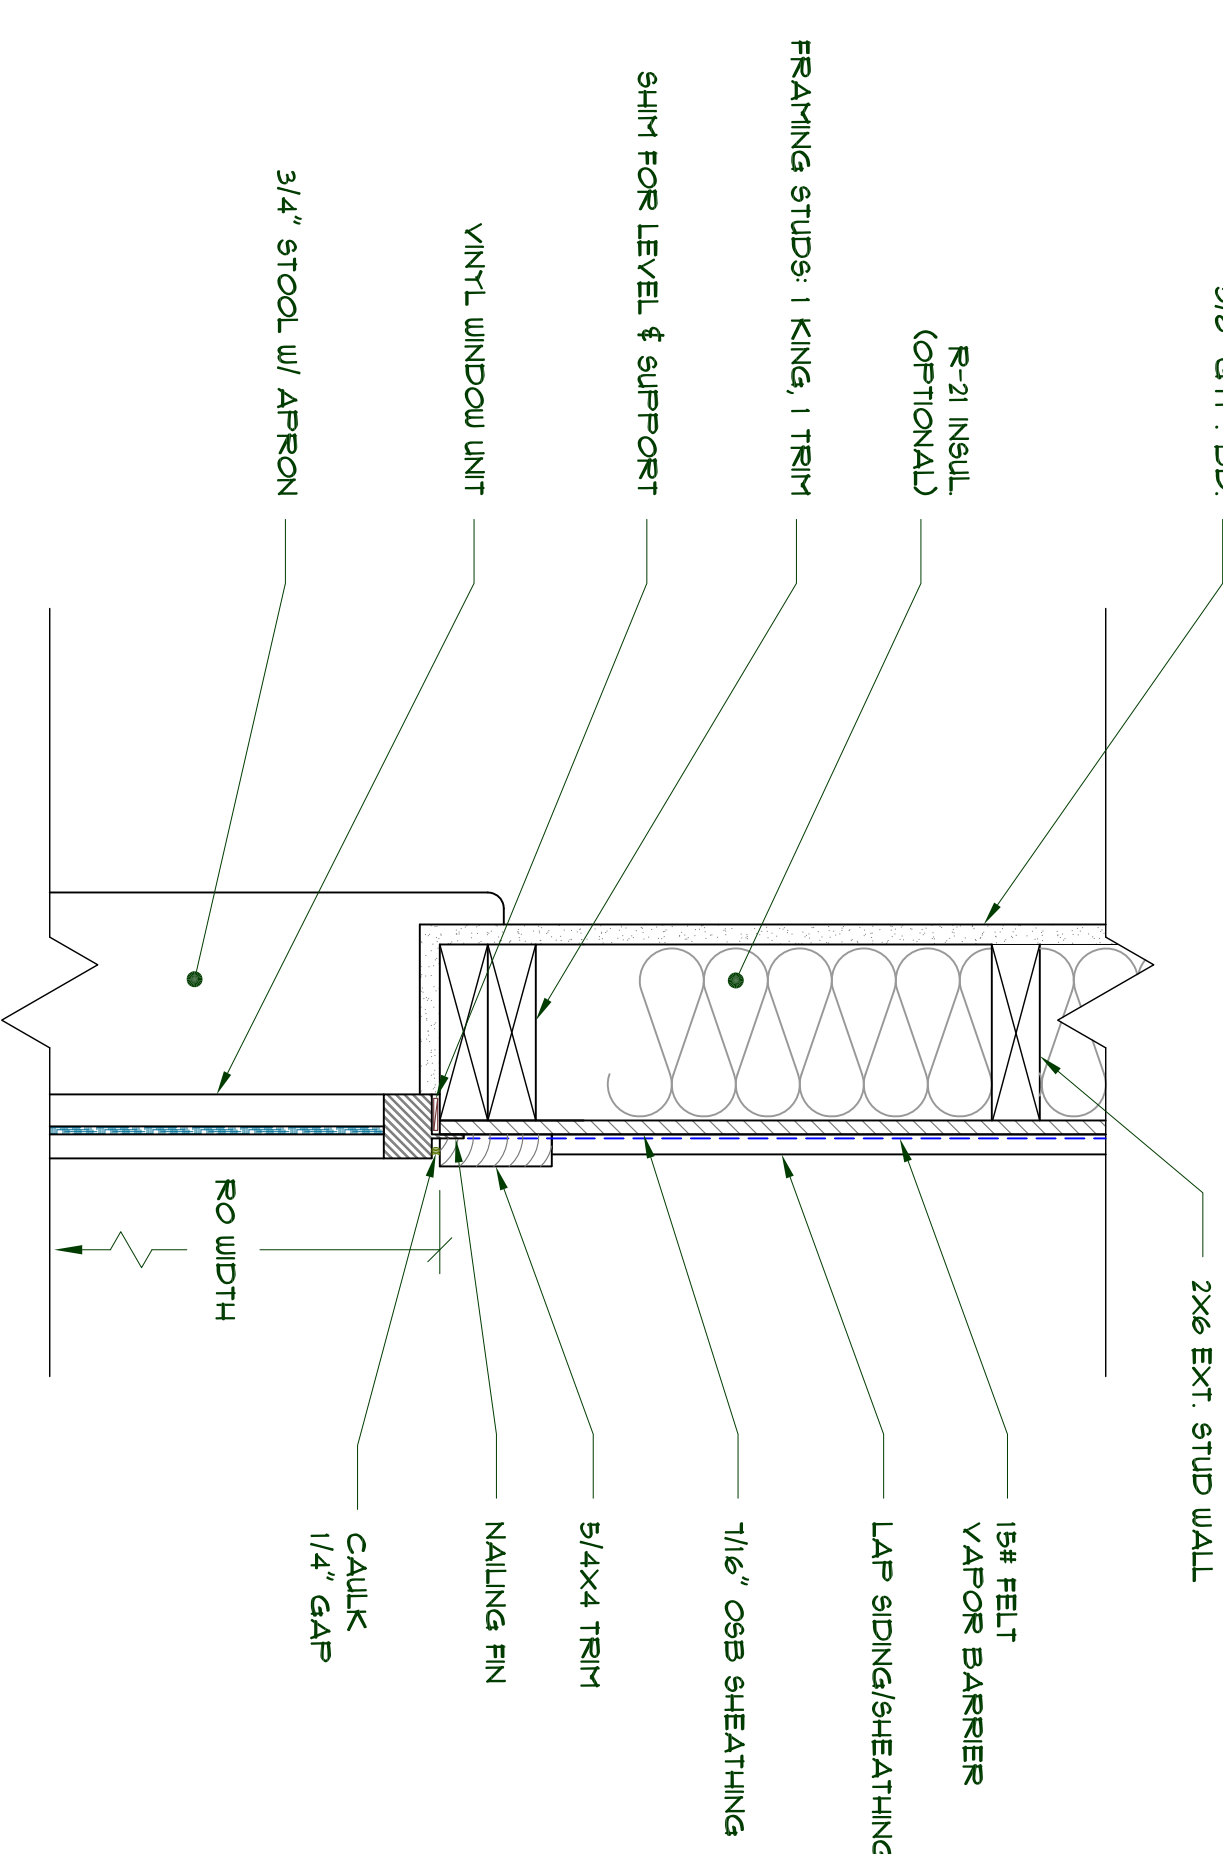

6 WINDOW JAMB DETAIL
SCALE: 2"¹/₄"=1'⁰"

- NOTES:
1. VERIFY ROUGH OPENINGS FOR ALL WINDOWS AND DOORS PRIOR TO FRAMING.
2. INSTALL DOORS AND WINDOWS PER MANUF. INSTRUCTIONS.