
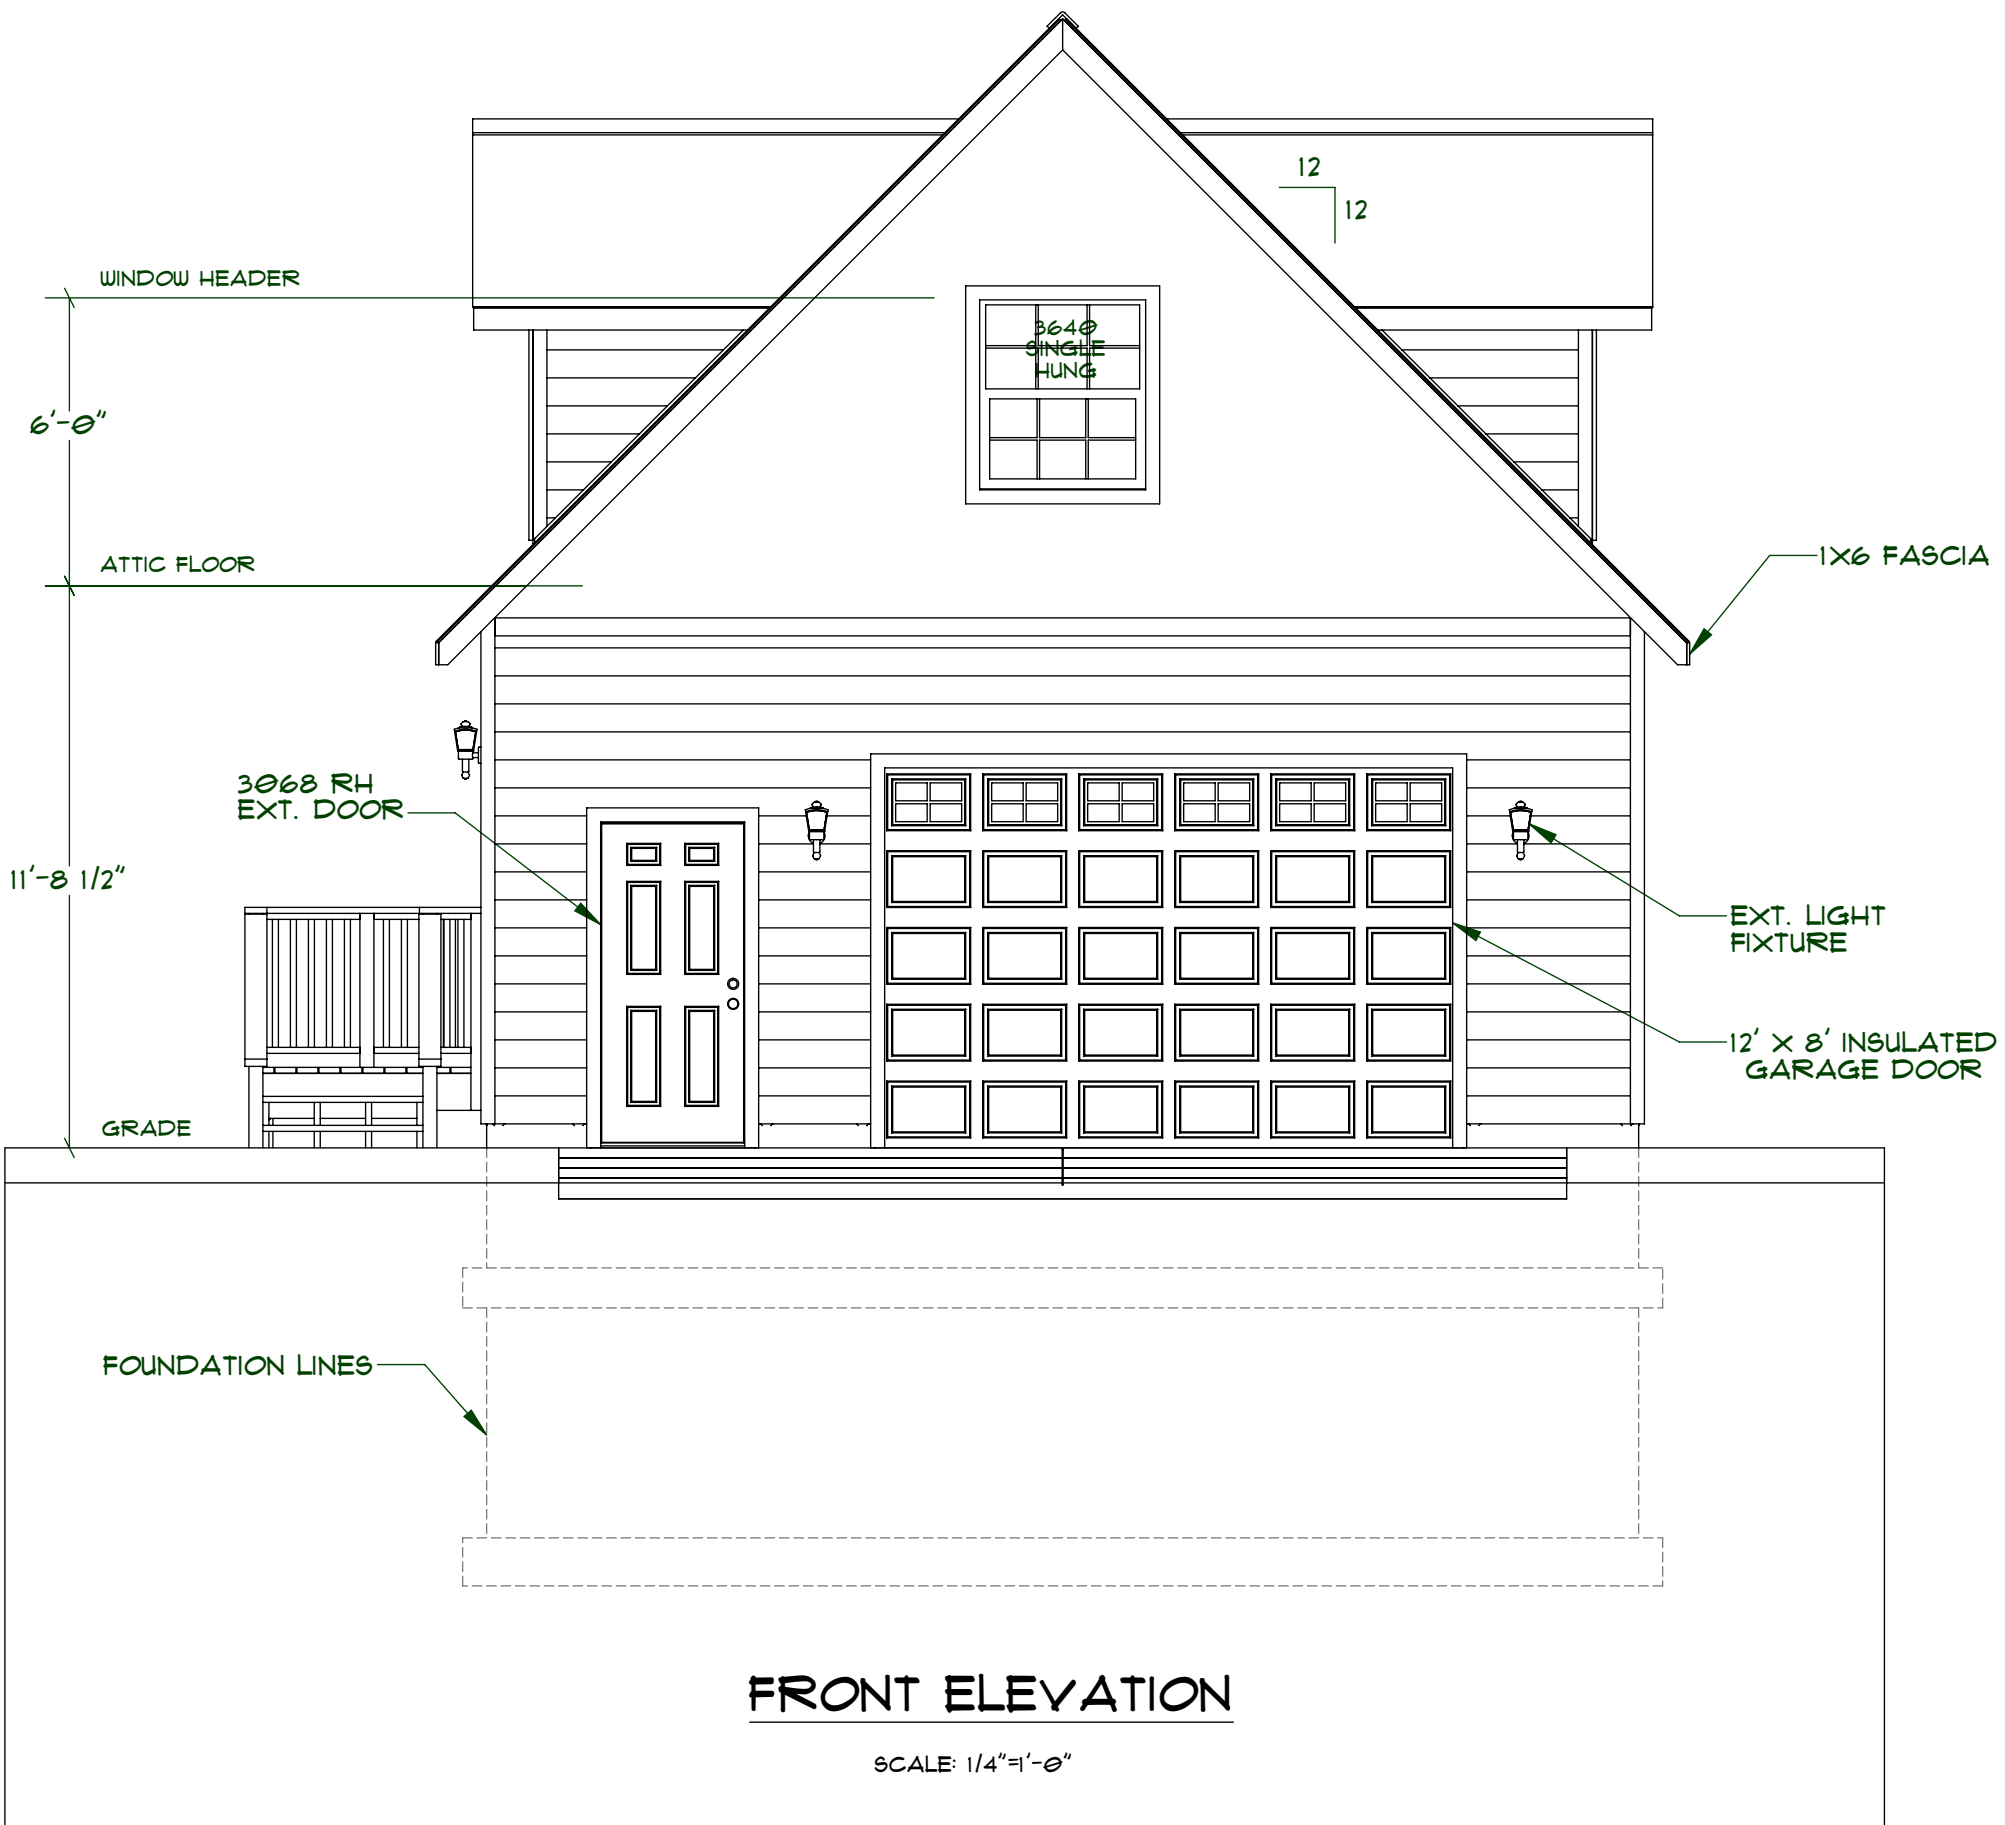
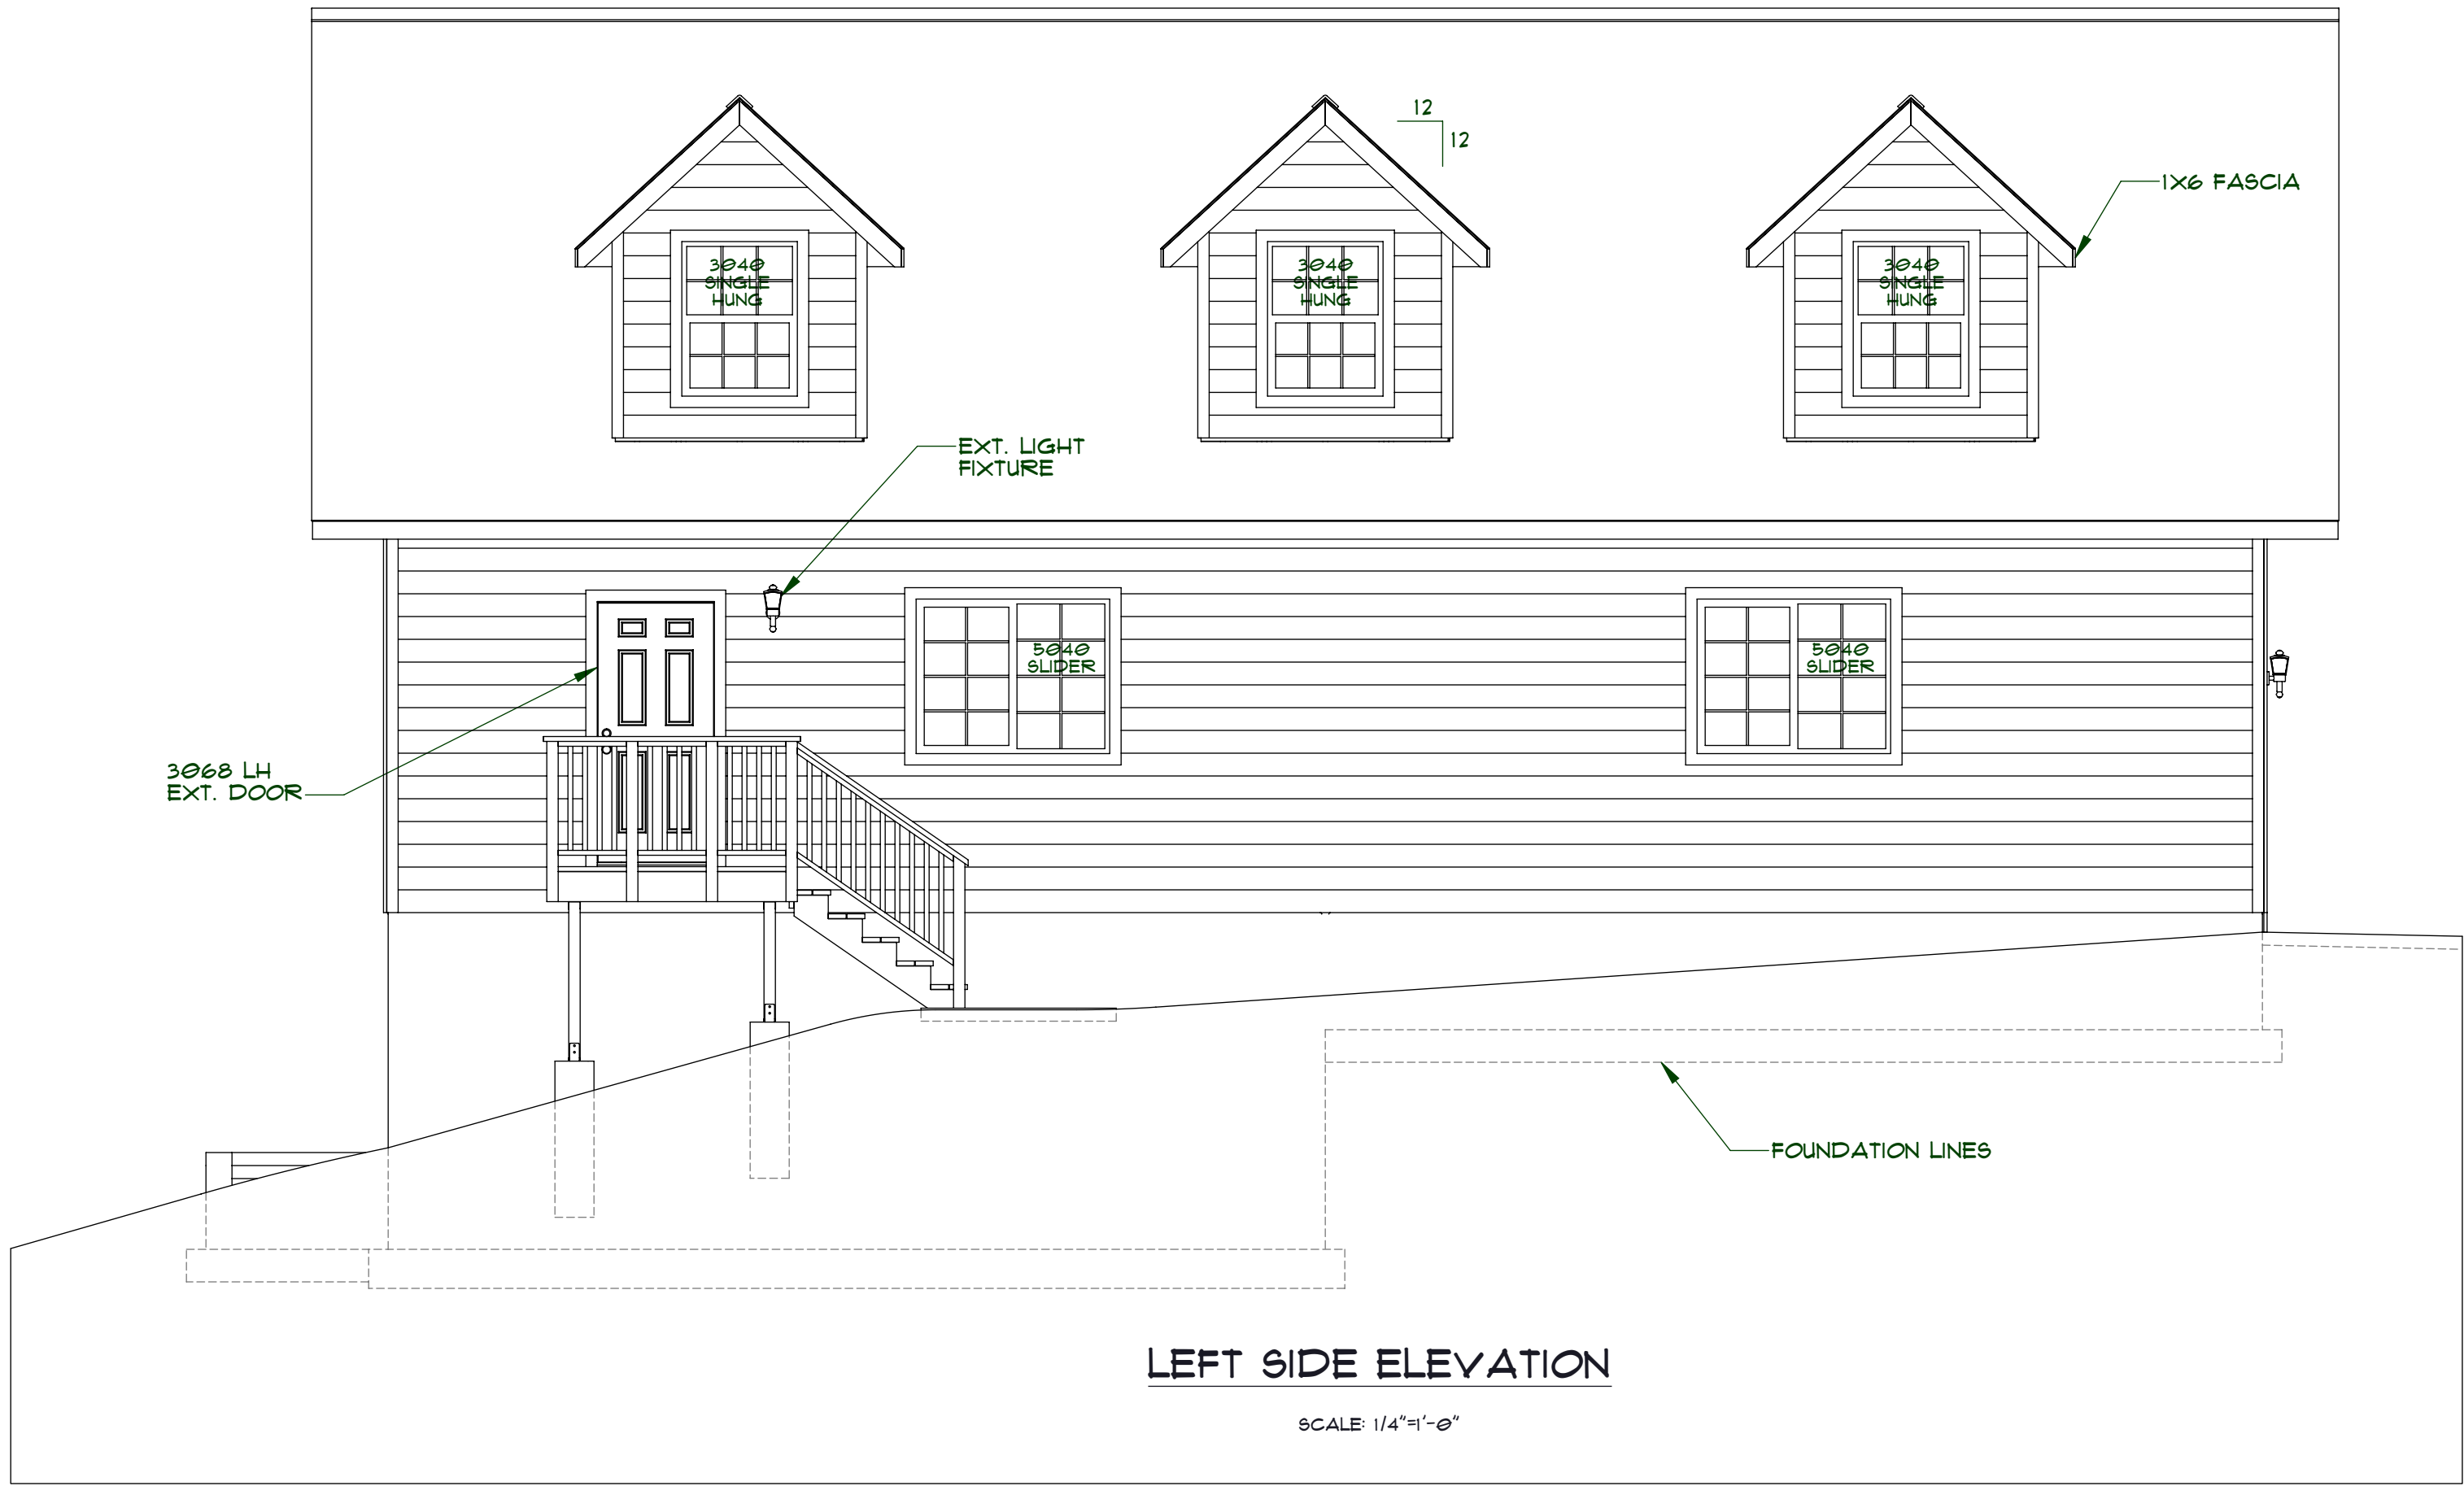


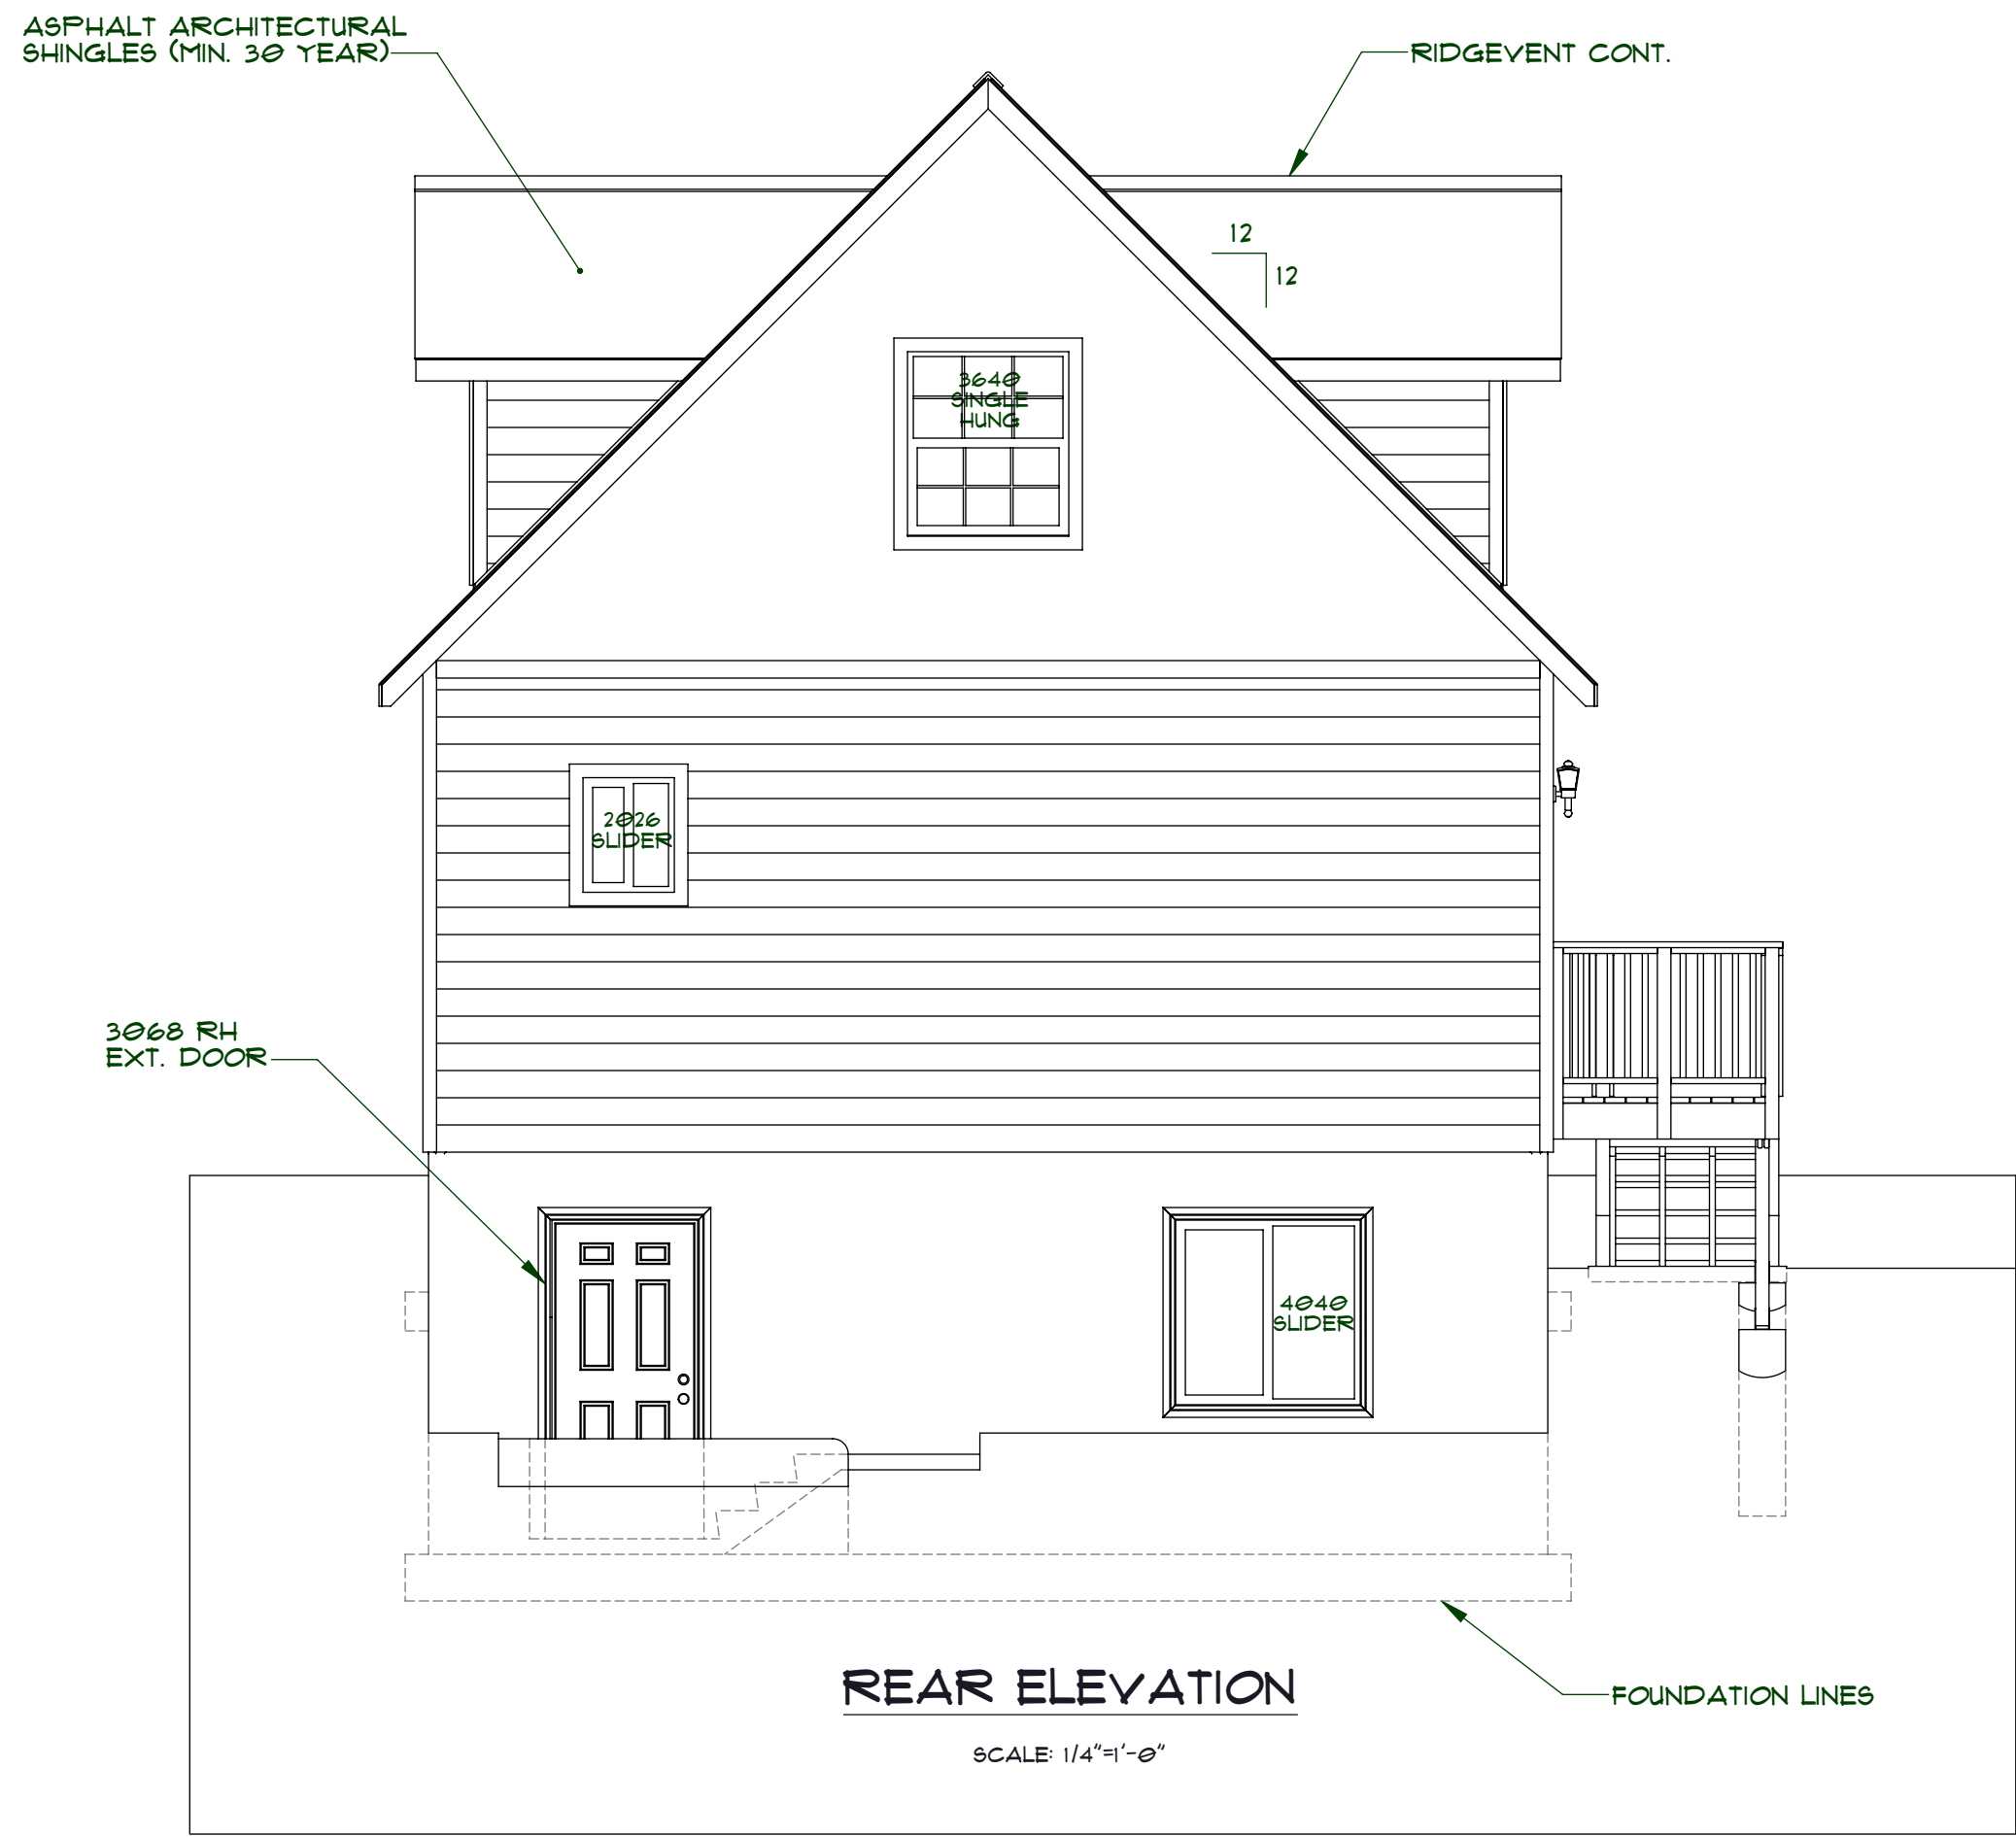

MEDEEK DESIGN
4001 104TH AVE SE, SUITE 100
P.O. BOX 100, SEASIDE, WA 98138
DESIGN@MEDEEK.COM
PHONE: (206) 465-1400
FAX: (206) 465-1401
© 2011 MEDEEK DESIGN. ALL RIGHTS RESERVED. THIS DOCUMENT IS THE PROPERTY OF MEDEEK DESIGN. IT IS TO BE USED ONLY FOR THE PROJECT AND SITE SPECIFICALLY IDENTIFIED HEREIN. IT IS NOT TO BE REPRODUCED, COPIED, OR TRANSMITTED IN ANY FORM OR BY ANY MEANS, ELECTRONIC OR MECHANICAL, INCLUDING PHOTOCOPYING, RECORDING, OR BY ANY INFORMATION STORAGE AND RETRIEVAL SYSTEM, WITHOUT THE WRITTEN PERMISSION OF MEDEEK DESIGN.

PLAN NO.
SHOP4824-A6DB
SCALE: 1/8"=1'-0"
REVISION: A.1.1

DESIGNED BY:
NFW
DATE:
10/25/2011

SHEET CONTENTS:
ELEVATIONS

REVISION HISTORY:			

CUSTOMER:
NATHANIEL P. WILKERSON
LOCATION:
STANWOOD, WA